

A

INTERNAL

SLIMLINE THERMALLY  
BROKEN METAL FRAME  
TO BE PAINTED WHITE


SLIDING FOLDING TIMBER SHUTTERS  
(STAINED WHITE)

FIXED TIMBER PANEL  
(STAINED WHITE)

TIMBER DOOR  
(STAINED WHITE)

A

EXTERNAL

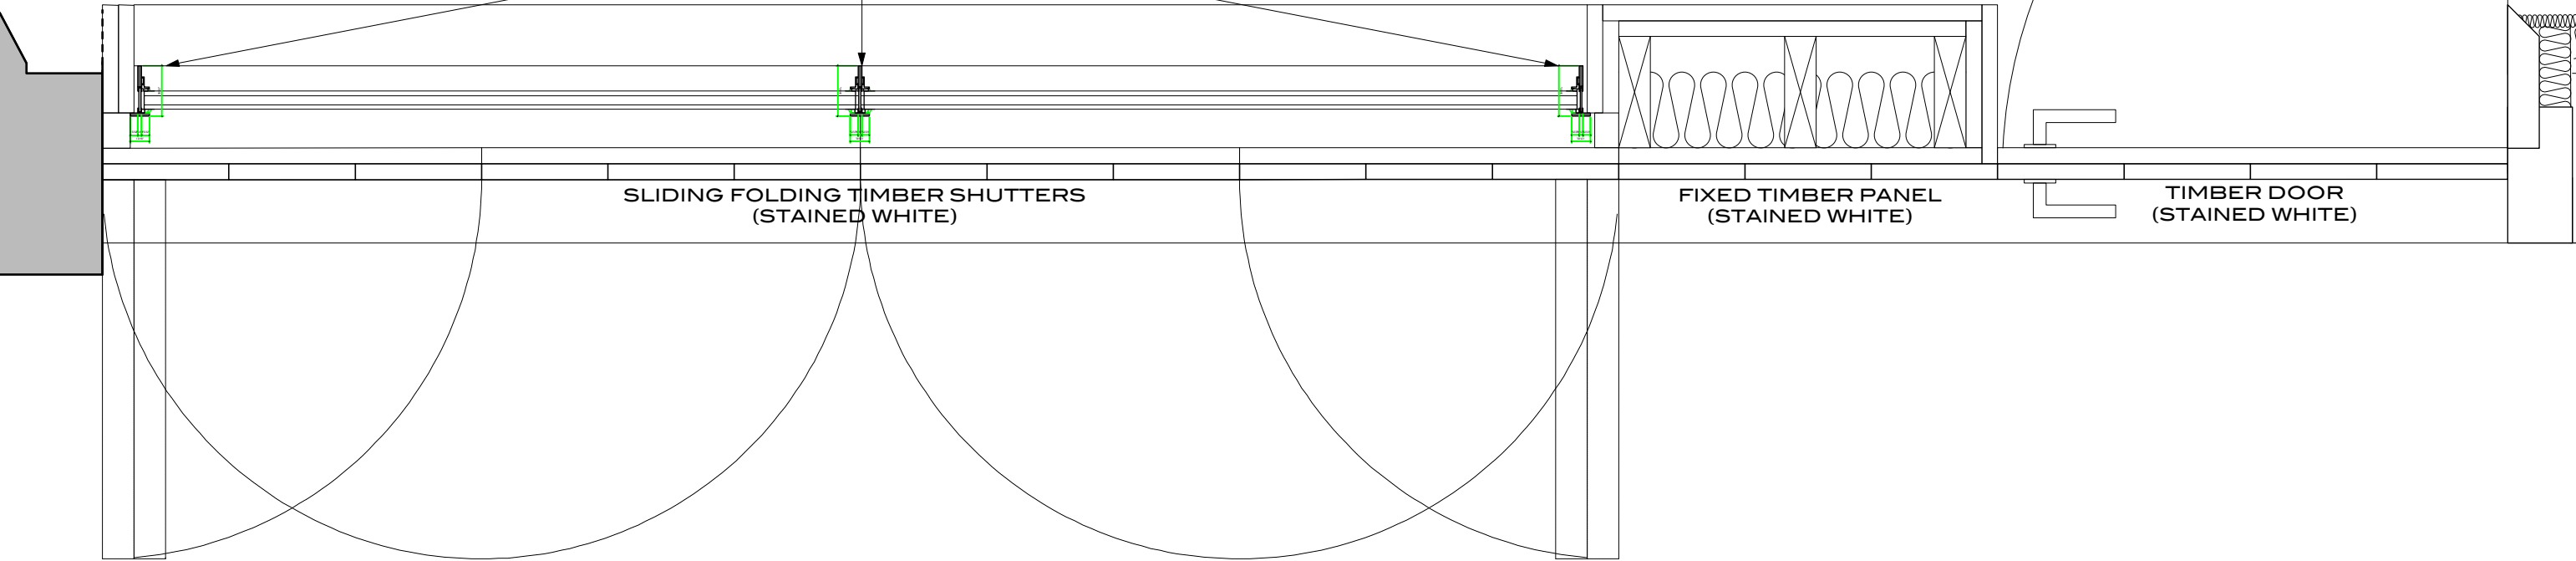

REVISIONS	DATE	BY	CHKD

NOTES

<b>HUMPHREY KELSEY   ARCHITECTURE</b> <small>4 PRIMROSE HILL STUDIOS FITZROY ROAD LONDON NW1 8TR +44 (0)20 7483 4746</small>	
<b>6 ALBERT TERRACE MEWS</b> FIXED WINDOW AND FRONT DOOR GROUND FLOOR, FRONT ELEVATION PLAN 1:10 <b>FOR PLANNING</b>   <b>ATM WG.03/1</b>	

DO NOT SCALE FROM THIS DRAWING. ALL DIMENSIONS TO BE VERIFIED ON SITE. COPYRIGHT