


FRONT ELEVATION

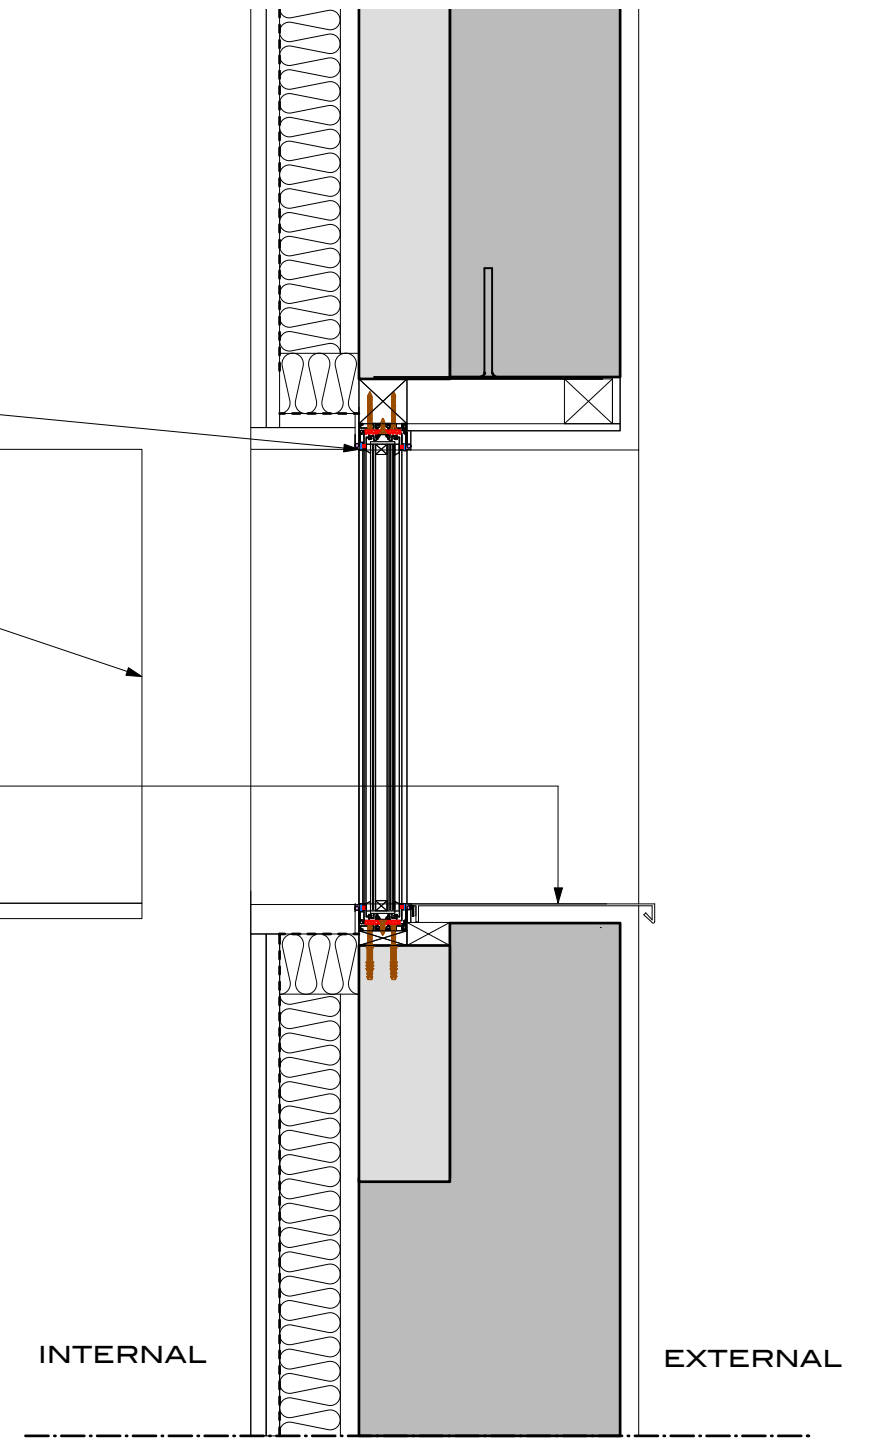

SECTION A-A

REVISIONS	NOTES	HUMPHREY KELSEY ARCHITECTURE 4 PRINCEPS HILL ST LONDON W1R 9JG TEL: 020 7483 4746	
		6 ALBERT TERRACE MEWS	
		FIXED WINDOW FIRST FLOOR, SIDE ELEVATION ELEVATION AND SECTION A-A	
		FOR PLANNING	1:10 ATM W1.06/1

DO NOT SCALE FROM THIS DRAWING. ALL DIMENSIONS TO BE VERIFIED ON SITE. COPYRIGHT