


ELEVATION

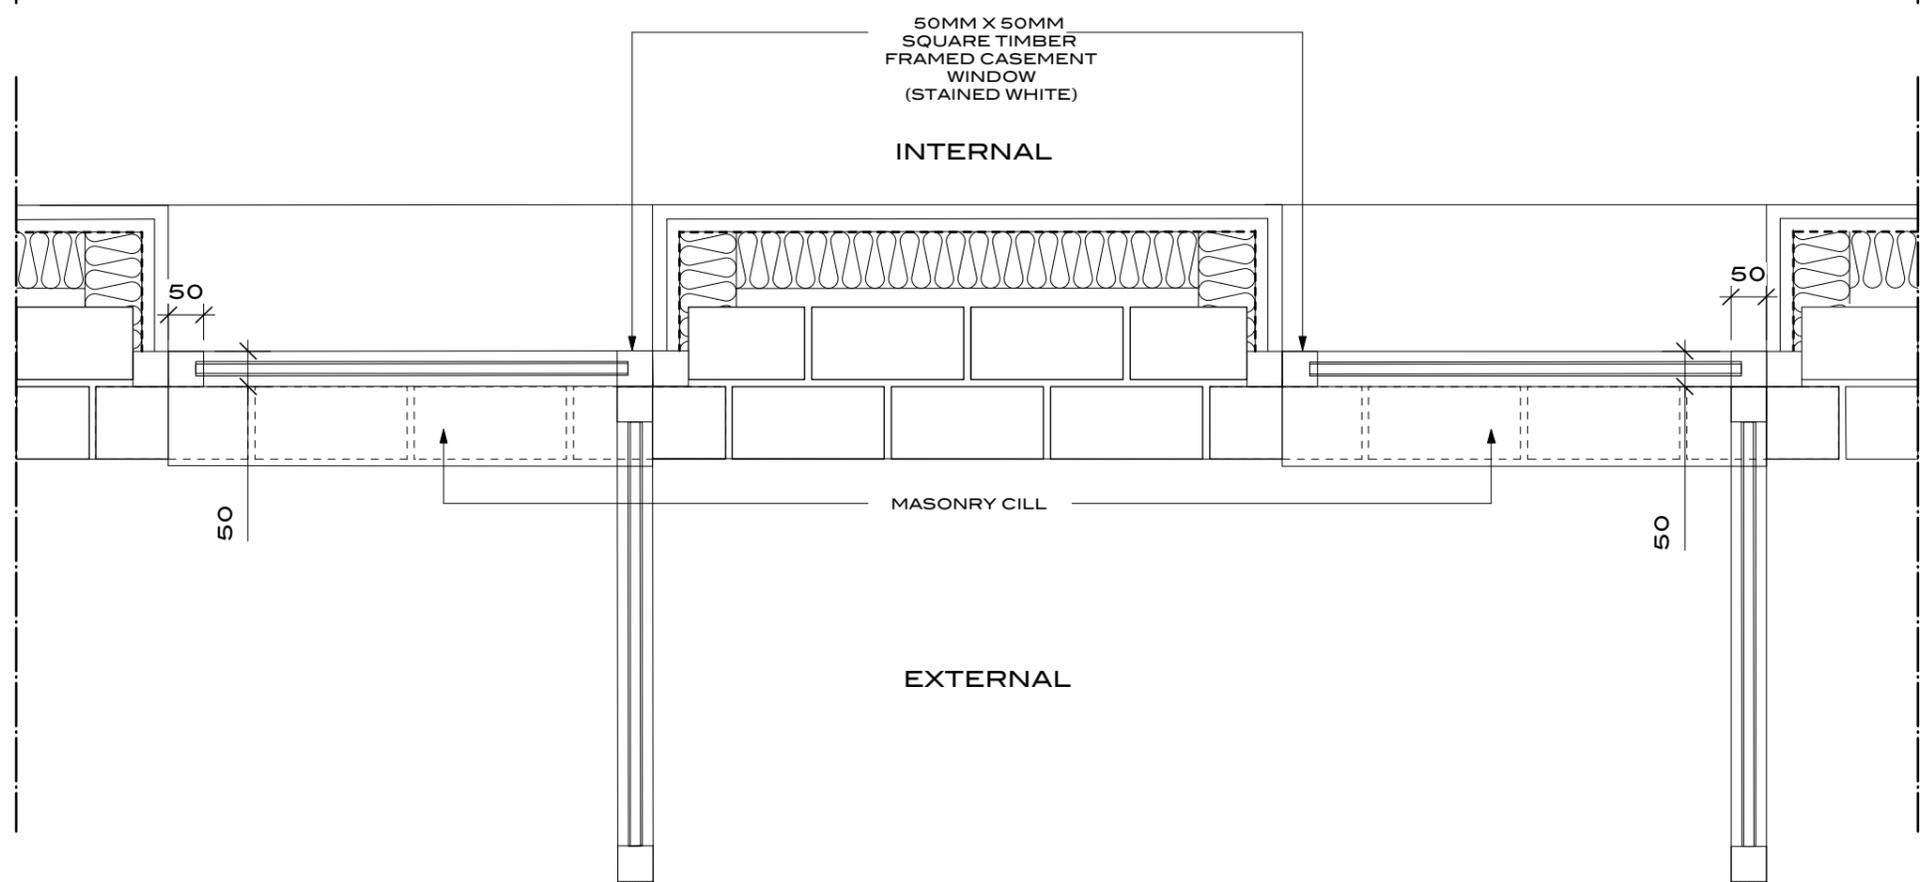

PLAN

REVISIONS	DATE	DESCRIPTION

NOTES

**HUMPHREY KELSEY | ARCHITECTURE**  
 4 PRIMROSE HILL STUDIOS FITZROY ROAD LONDON NW6 8TR +44 (0)20 7463 4746

**6 ALBERT TERRACE MEWS**

TIMBER CASEMENT WINDOWS  
 FIRST FLOOR, REAR ELEVATION  
 ELEVATION

FOR PLANNING | 1:10 | ATM W1.2&3/1

DO NOT SCALE FROM THIS DRAWING. ALL DIMENSIONS TO BE VERIFIED ON SITE. COPYRIGHT