



SECOND FLOOR ROOF TERRACE RAILING - TYPICAL SECTION

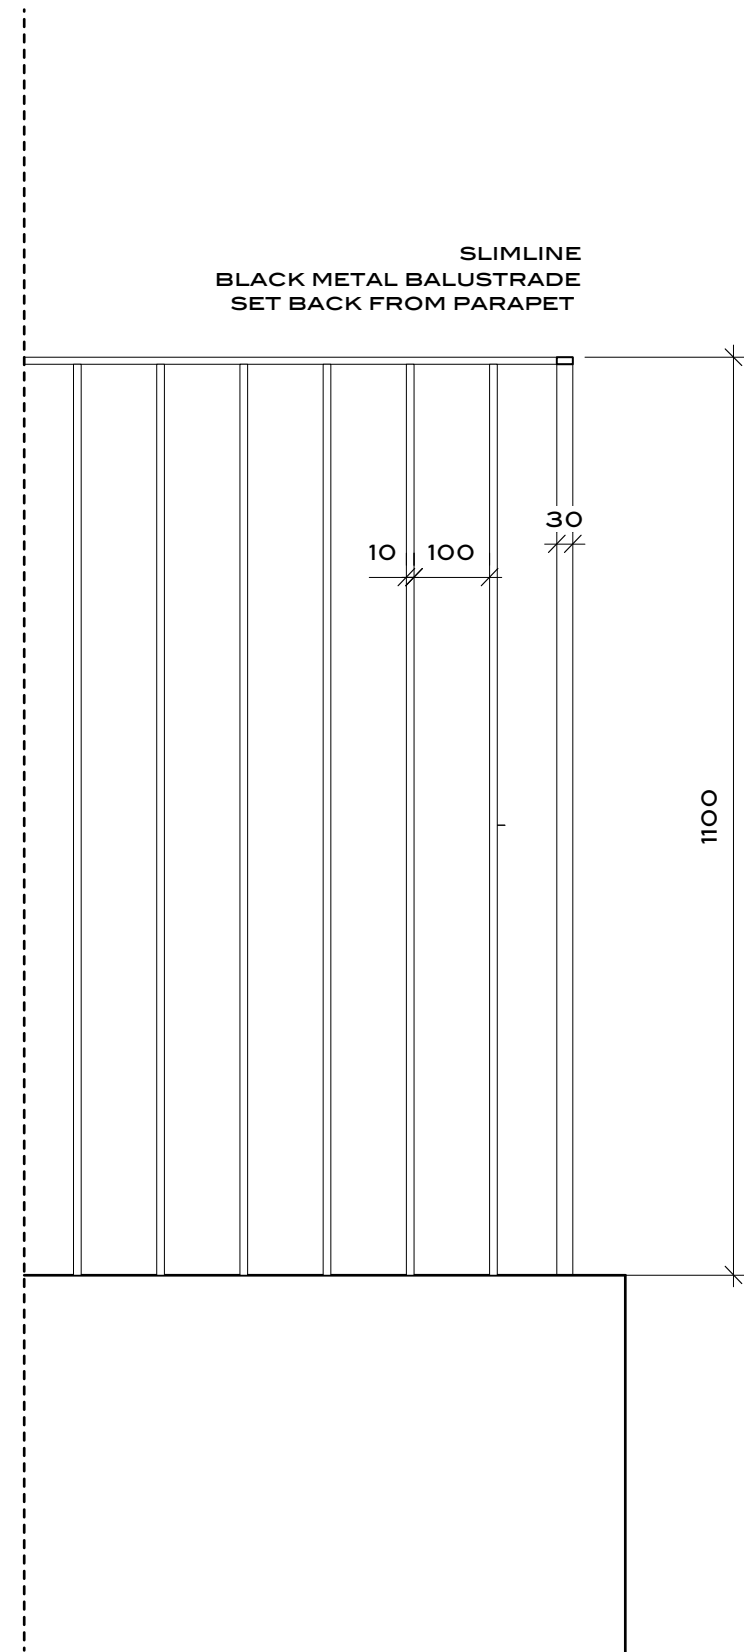

GARDEN RAILING - TYPICAL SECTION

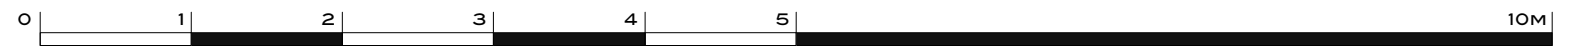

NO.	REVISIONS

NOTES	HUMPHREY KELSEY ARCHITECTURE 47 FRIMROSE HILL STUDIOS, FITZROY ROAD, LONDON NW1 8TR. 020 7483 4746
1. ALL STRUCTURAL DETAILS SUBJECT TO STRUCTURAL ENGINEER'S SPECIFICATION	6 ALBERT TERRACE GARDEN AND ROOF TERRACE RAILINGS SECTION PROPOSED FOR PLANNING 1:10(@A3) AT/RI
2. ALL SERVICE DETAILS SUBJECT TO M&E ENGINEER'S SPECIFICATION	
3. EXACT DIMENSIONS AND LOCATIONS OF EXISTING WALLS TO BE SITE DETERMINED	
4. 60 MIN. FIRE PROT. TO STRUCTURE, STAIR CORE, PLANT ROOMS & SERVICE RISERS	
5. ALL BASEMENT WATERPROOFING TO BE APPROVED/CERTIFIED BY DELTA	
6. ALL INSULATION TO BE APPROVED/CERTIFIED BY KINGSPAN	

DO NOT SCALE FROM THIS DRAWING. ALL DIMENSIONS TO BE VERIFIED ON SITE. COPYRIGHT