


ELEVATION

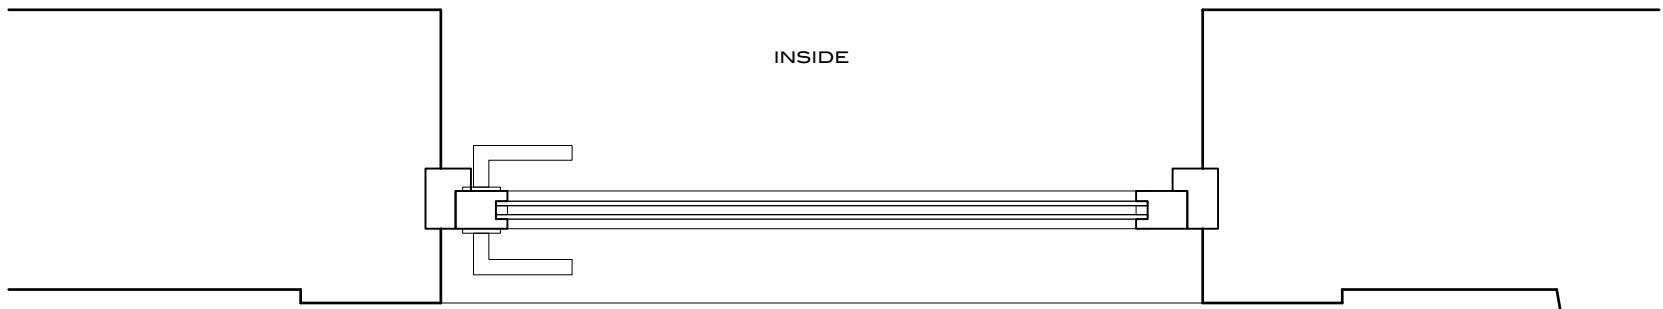

PLAN

DOUBLE GLAZED  
FIXED LIGHT

EXISTING RENDER RELIEF

WINDOW BARS  
TO MATCH EXISTING

DOUBLE GLAZED TO  
MATCH EXISTING

NEW LOWERED CILL  
TO EXISTING OPENING

REVISIONS	NOTES

**HUMPHREY KELSEY | ARCHITECTURE**  
 4 PRIMROSE HILL STUDIOS FITZROY ROAD LONDON NW1 8TR +44 (0)20 7483 4746

**6 ALBERT TERRACE**

CASEMENT DOOR  
 SECOND FLOOR ROOF TERRACE  
 FRONT ELEVATION 1:10

FOR PLANNING W2.06/1

ISSUE DATE

DO NOT SCALE FROM THIS DRAWING. ALL DIMENSIONS TO BE VERIFIED ON SITE. COPYRIGHT