


ELEVATION

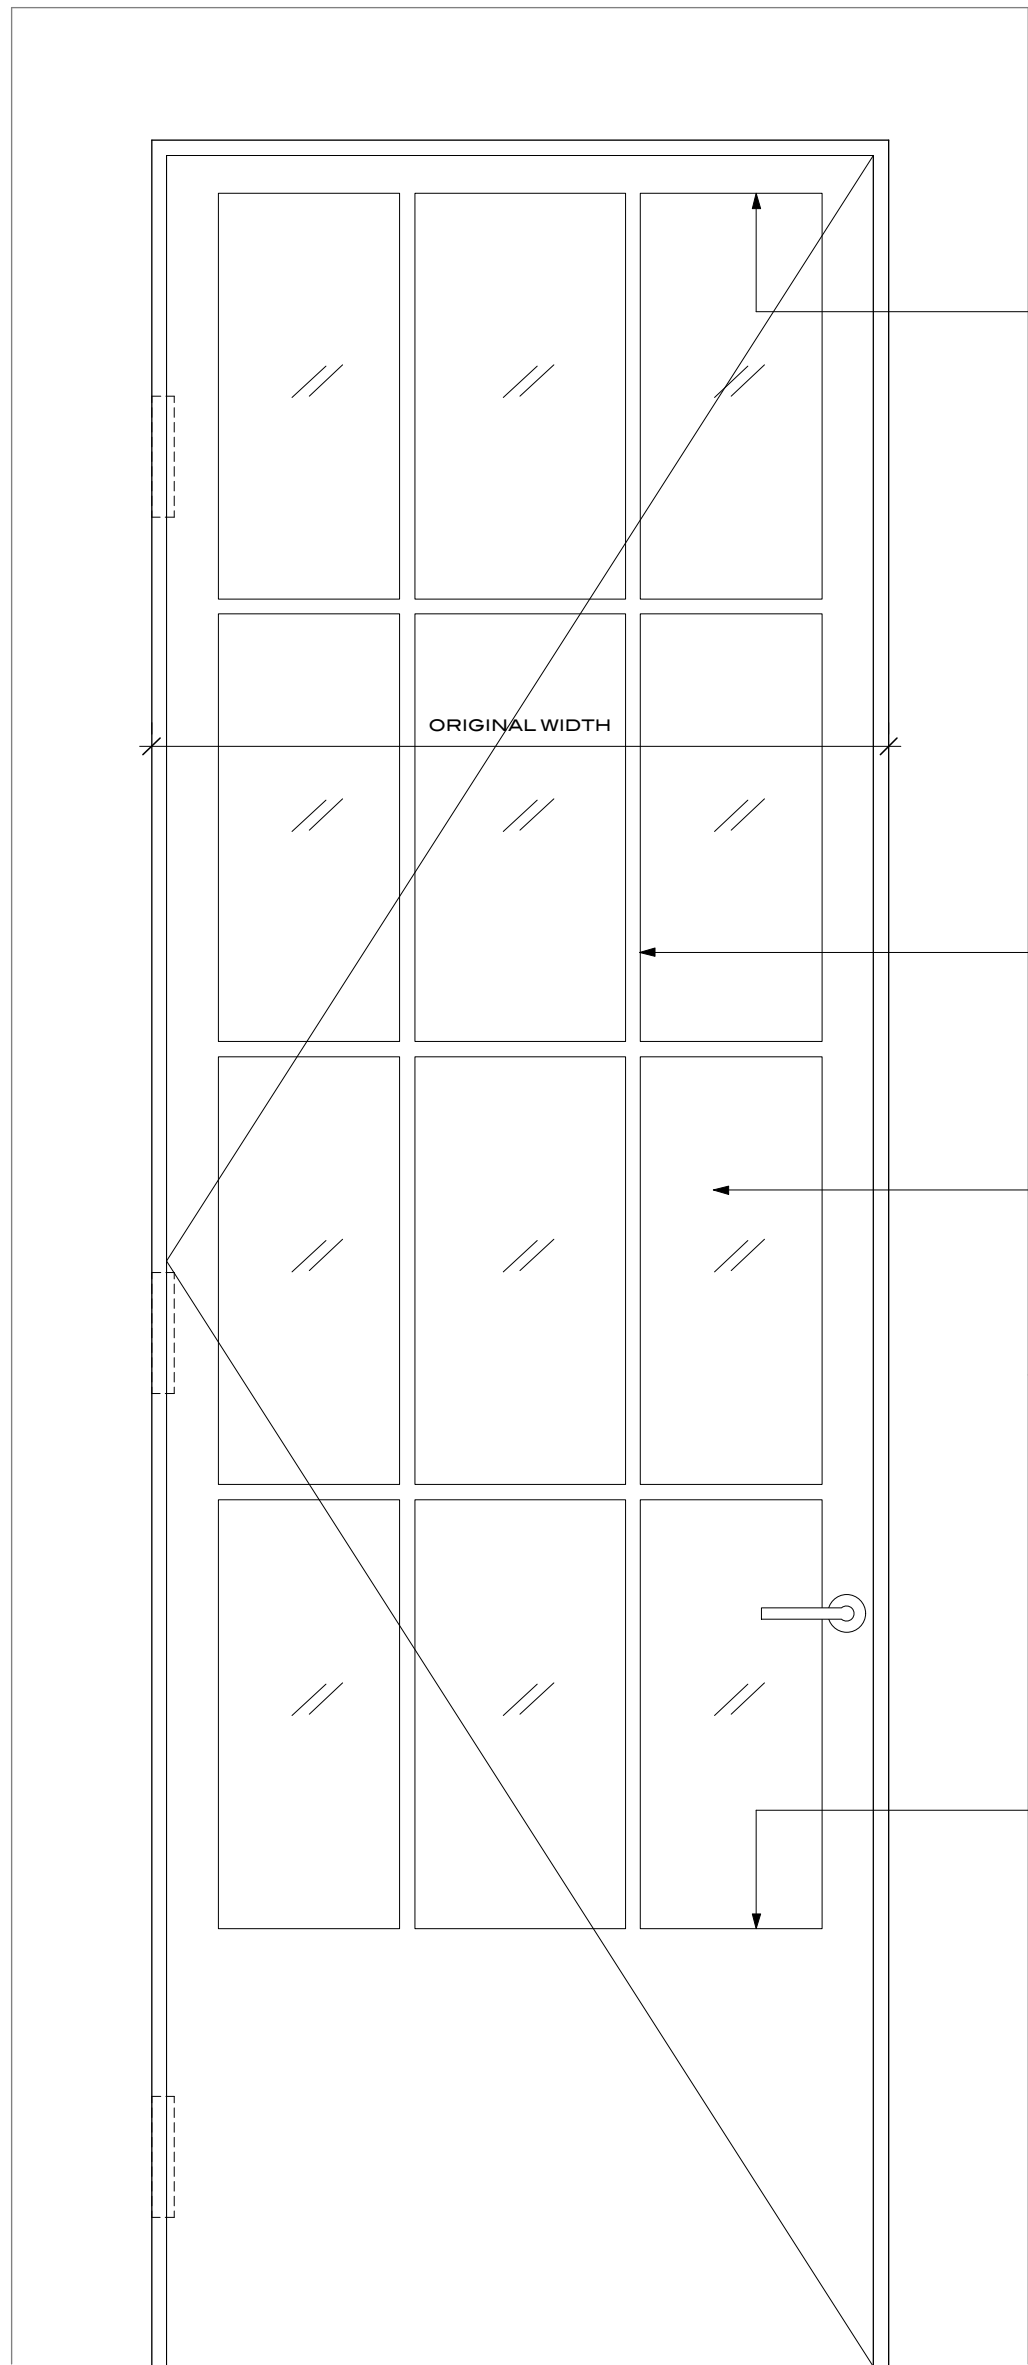

LINES UP WITH HEAD OF ADJACENT WINDOW

ORIGINAL WIDTH


WINDOW BARS TO MATCH EXISTING

DOUBLE GLAZED TO MATCH EXISTING

RAISED RENDER BORDER TO MATCH EXISTING

LINES UP WITH ORIGINAL WINDOW CILL

PLAN

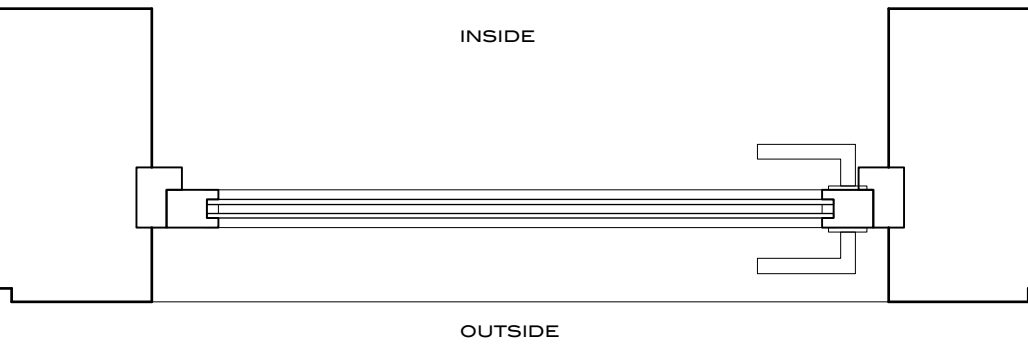

INSIDE

OUTSIDE

REVISIONS	NOTES

HUMPHREY KELSEY | ARCHITECTURE
 4 PRIMROSE HILL STUDIOS FITZROY ROAD LONDON NW1 8TR +44 (0)20 7483 4746

6 ALBERT TERRACE

CASEMENT DOOR
 RAISED GROUND FLOOR BALCONY
 REAR ELEVATION 1:10

FOR PLANNING DATE: WRG.04/1

DO NOT SCALE FROM THIS DRAWING. ALL DIMENSIONS TO BE VERIFIED ON SITE. COPYRIGHT