




GARDEN RAILINGS - ELEVATION

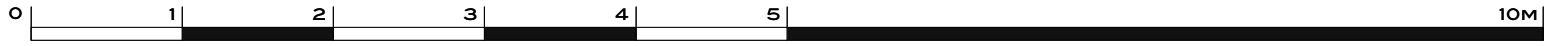

REVISIONS	DATE	DESCRIPTION

- NOTES
1. ALL STRUCTURAL DETAILS SUBJECT TO STRUCTURAL ENGINEER'S SPECIFICATION
  2. ALL SERVICE DETAILS SUBJECT TO M&E ENGINEER'S SPECIFICATION
  3. EXACT DIMENSIONS AND LOCATIONS OF EXISTING WALLS TO BE SITE DETERMINED
  4. 60 MIN. FIRE PROT. TO STRUCTURE, STAIR CORE, PLANT ROOMS & SERVICE RISERS
  5. ALL BASEMENT WATERPROOFING TO BE APPROVED/CERTIFIED BY DELTA
  6. ALL INSULATION TO BE APPROVED/CERTIFIED BY KINGSPAN

**HUMPHREY KELSEY | ARCHITECTURE**  
 4 FRIMROSE HILL STUDIOS FITZROY ROAD LONDON NW1 8TR 144 (0)20 7483 4744

**6 ALBERT TERRACE**

GARDEN RAILINGS  
 ELEVATION  
 PROPOSED

FOR PLANNING

NTS@A3  
 AT/R2

DO NOT SCALE FROM THIS DRAWING. ALL DIMENSIONS TO BE VERIFIED ON SITE. COPYRIGHT