


0 1 2 3 4 5 6 metres

scales 1: 50 @ A1
1: 100 @ A3

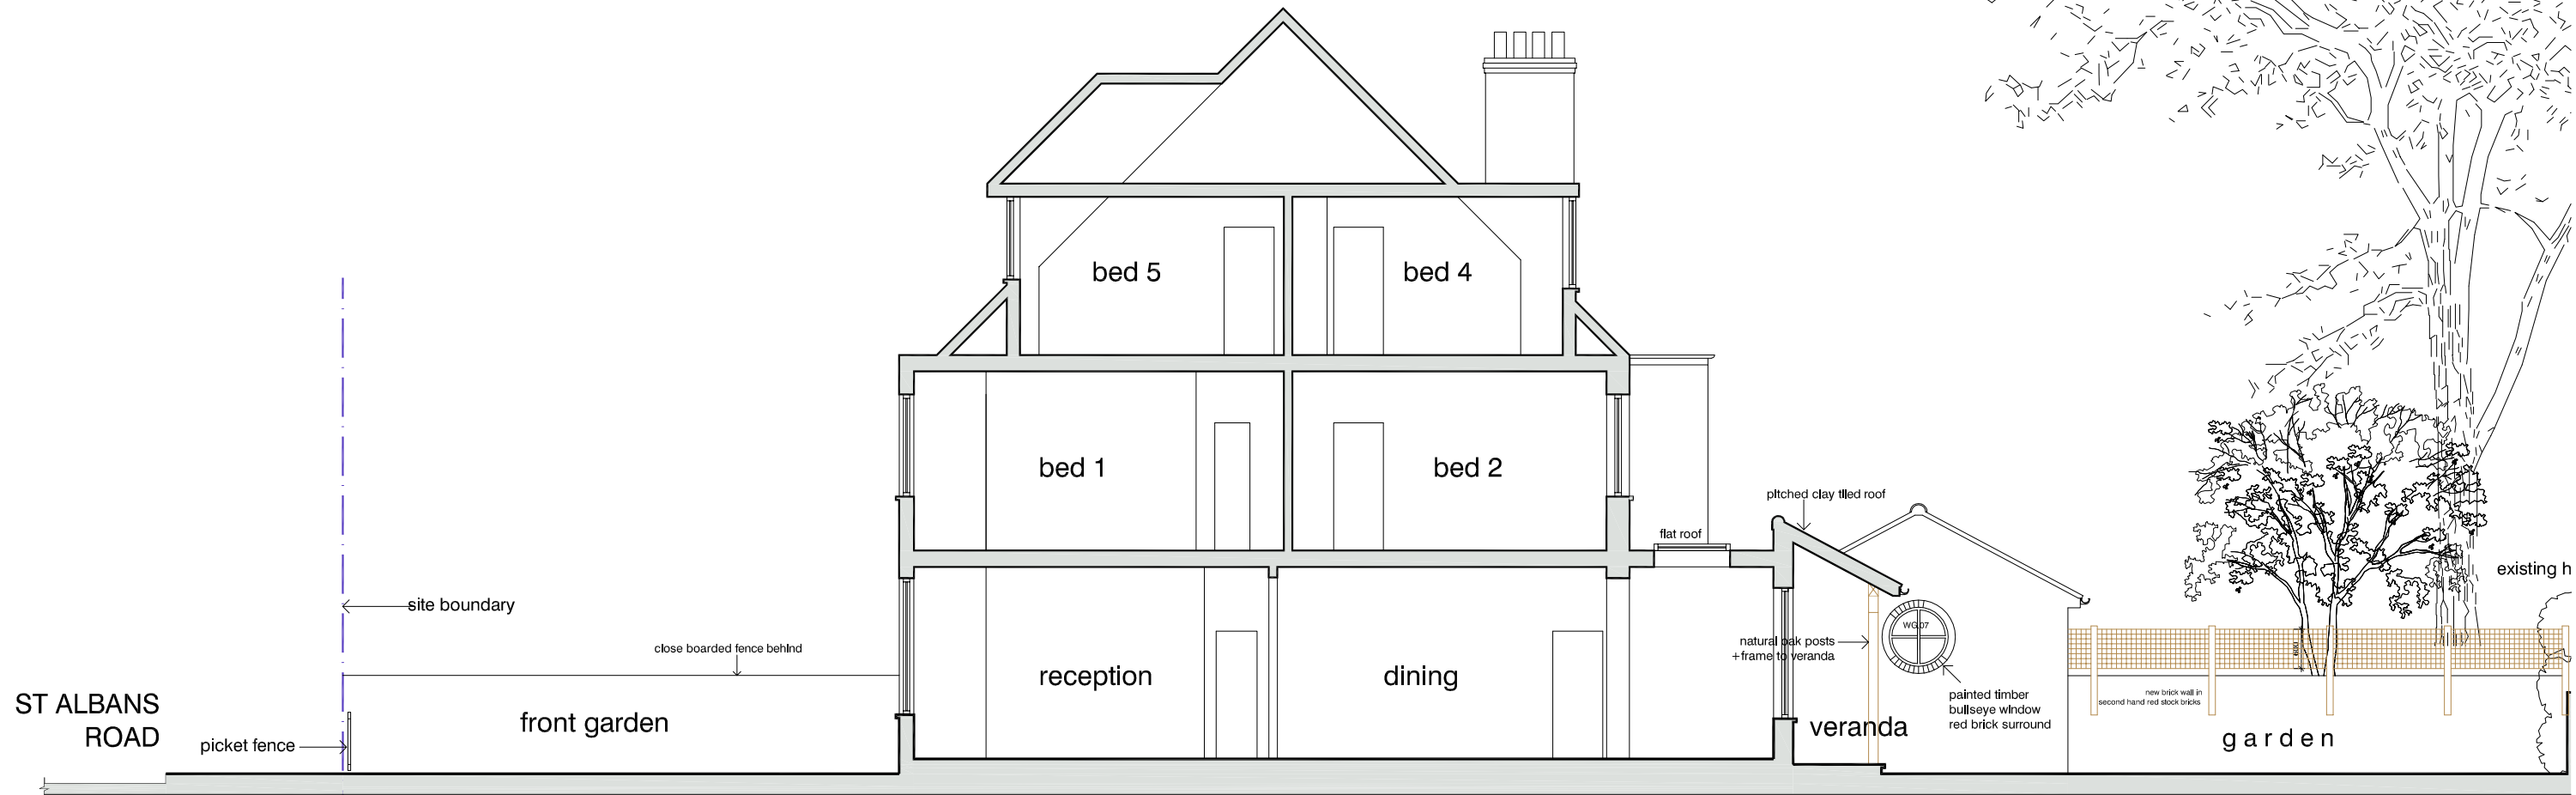

Sectional Elevation BB

section BB existing

DVM
ARCHITECTS

4a Murray Street . London . NW1 9RE
Telephone 0207 485 2121 . Facsimile 0207 267 2527
e-mail: studio@dvmarch.com

Client
Mr & Mrs S Ainger

Project
16 St Albans Road
Hlghgate

Title
Sectional Elevation BB
existing

Scale 1: 50	Date 16.04.20	Job No. 1992
Drawing No. 1992-19	Rev. B	

All dimensions are to be checked on site.
© This drawing is copyright and remains the property of David & Victoria Mercer at all times and may not be reproduced in part or whole without written consent.