
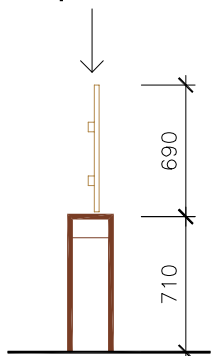
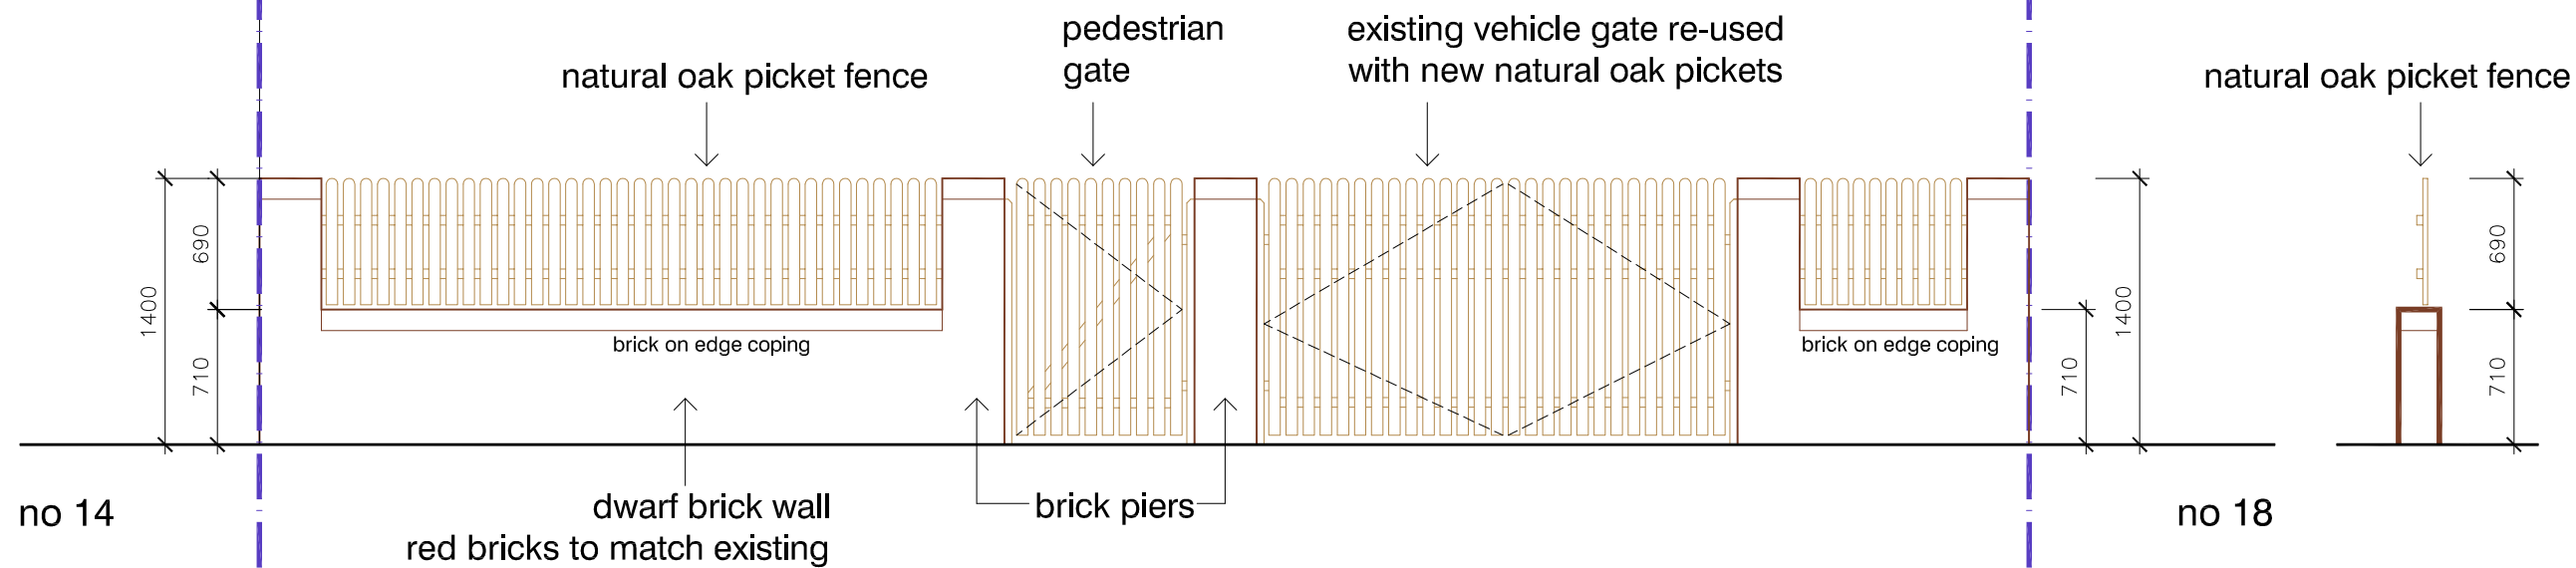
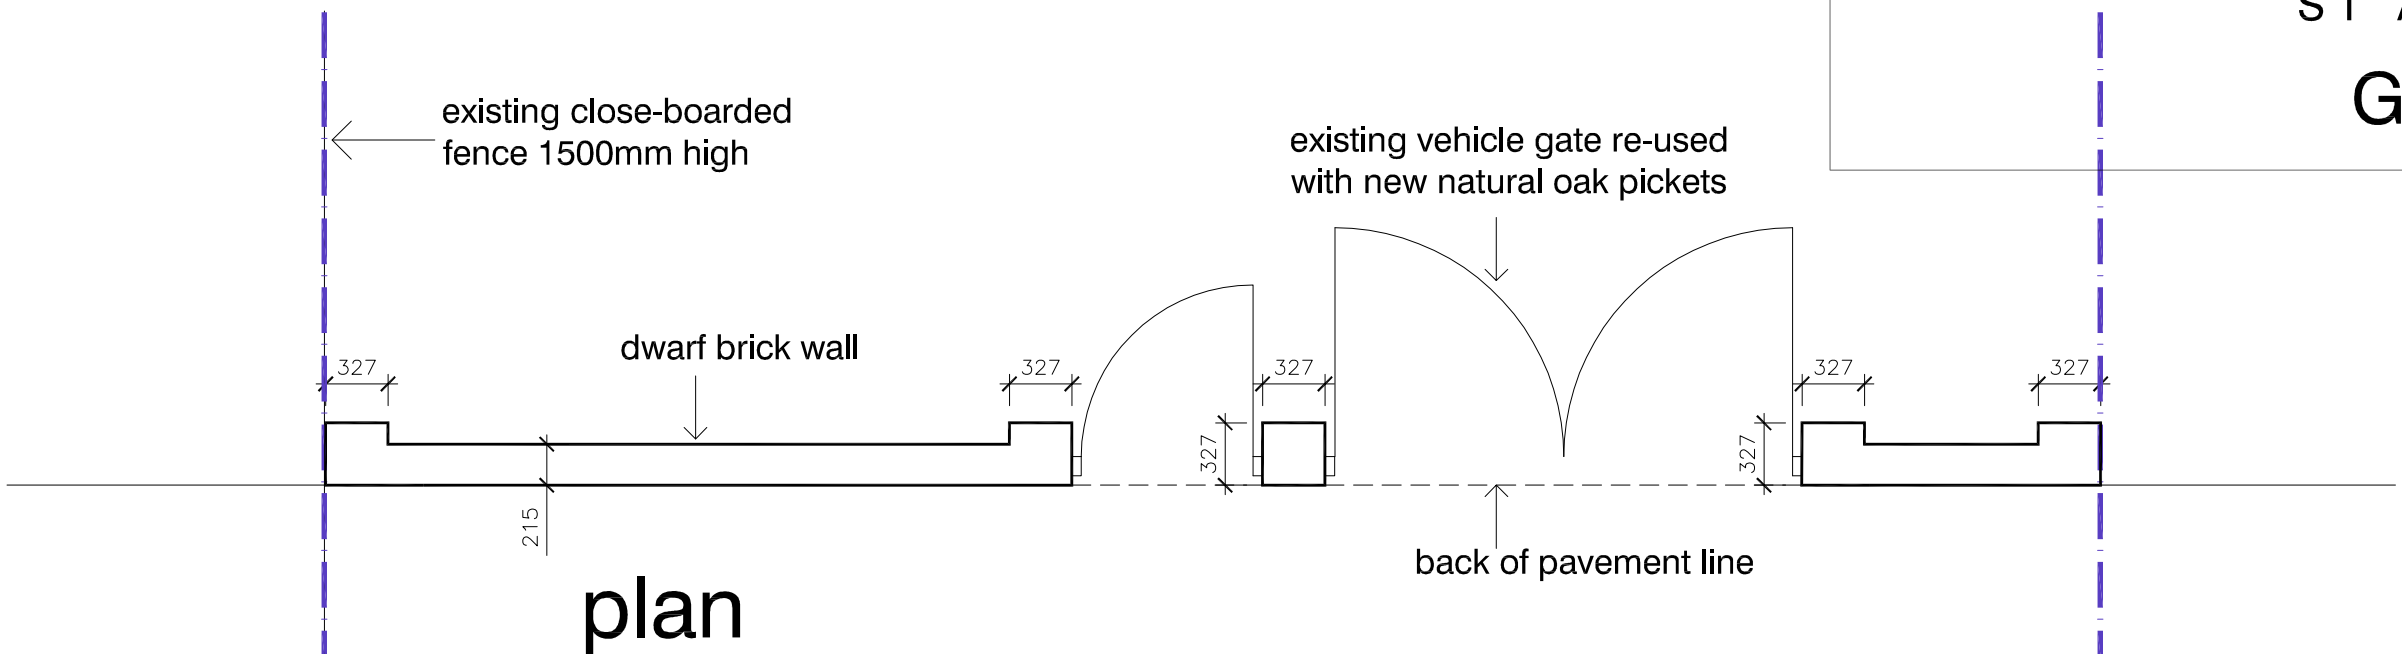


front garden wall and fence

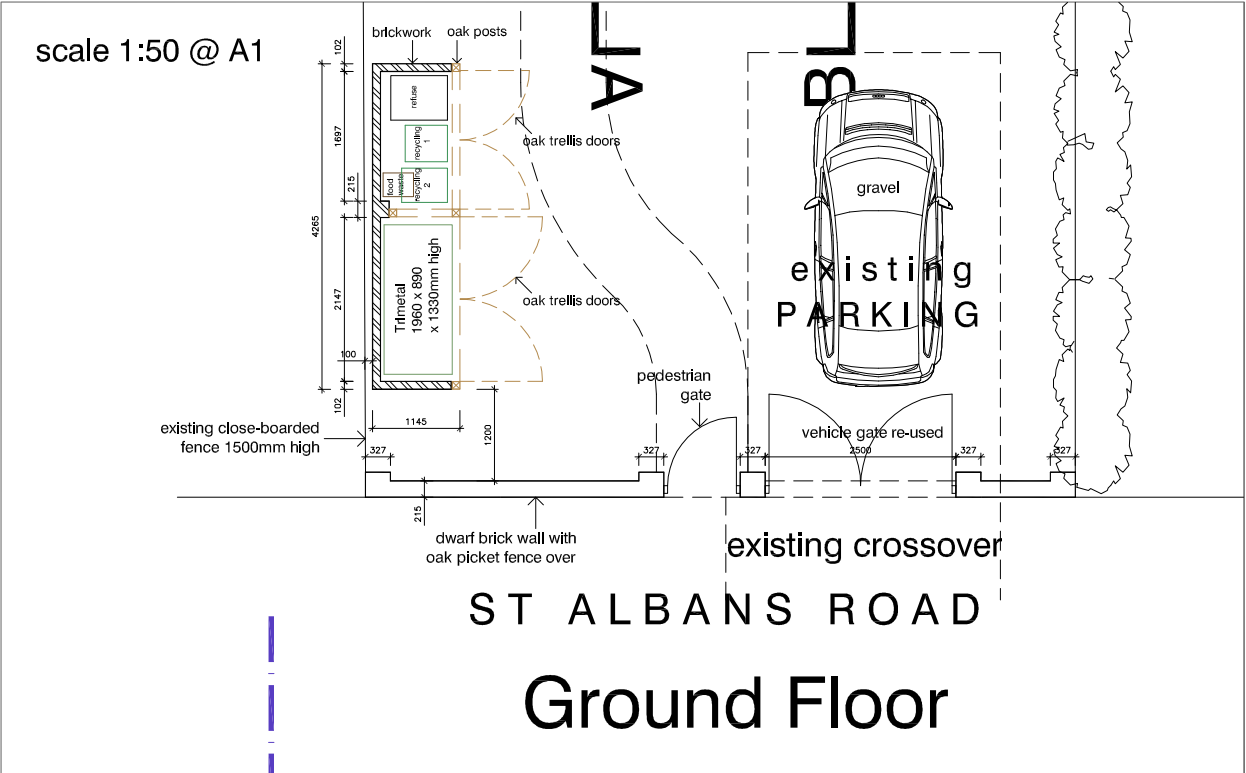

elevation to St Albans Road

scale 1:20 @ A1

DVM
ARCHITECTS

4a Murray Street . London . NW1 9RE
Telephone 0207 485 2121 . Facsimile 0207 267 2527
e-mail: studio@dvmarch.com

Client
Mr & Mrs S Ainger

Project
16 St Albans Road
Highgate

Title
Front Boundary Wall
Proposed

Scale	Date	Job No.
1:20	16.04.20	1992

Drawing No.	Rev.
1992-21	

All dimensions are to be checked on site.
© This drawing is copyright and remains the property of David & Victoria Mercer at all times and may not be reproduced in part or whole without written consent.