


Existing Neighbours Foundation  
Scale 1:100 @ A3

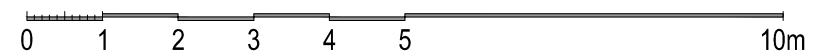

Issued For <b>PLANNING</b>
General Notes: THIS DRAWING HAS BEEN PREPARED BY DS DESIGN SOLUTIONS AND THE DATA CONTAINED HEREIN MAY BE USED OR REPRODUCED ONLY WITH DS DESIGN SOLUTIONS' APPROVAL.

Rev.	Description	Date	Signed	Checked

--

--

Scale 1:100 @ A3	Date 28.02.2020.	Drawn by MA	Checked by DS
Drawing Title Existing Neighbours Foundation			
Project 8a Fawley Road London, NW6 1SH			

 design solutions www.DesignSolutionsUK.com	561 Finchley Road London NW3 7BJ Phone 020 7433 3939 Fax 020 7794 4279		
	Project no. 19 / 0348	Drawing no. 123	Revision 02