




**General Notes:**

- Do not scale from this drawing.
- All dimensions to be checked on site by the Contractor.
- And such dimensions to be their responsibility.
- Report all drawing errors and omissions to the Architect.
- All dimensions in millimetres unless noted otherwise.
- If in doubt ask the Architect/Contract Administrator.
- All fixed furniture drawn is for guidance only. Refer to separate drawings and schedules.
- Details and workmanship to ensure acoustic and fire requirements are achieved, where relevant. For guidance refer to acoustician's and fire consultants information.
- Details and workmanship to ensure thermal, air tightness and waterproofing requirements are achieved, where relevant. For guidance refer to service engineer for specifications.
- This drawing is to be read in conjunction with all other relevant drawings and specifications by the architect, structural engineer and services engineer.

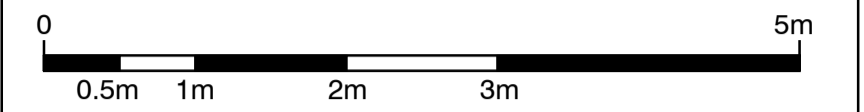

**Drawing Notes:**

P4	14.02.2020	Tender Issue
P3	20.12.2019	Tender Issue
P2	21.03.2019	Stage 3 Issue
P1	14.12.2018	Block C issue

Revision	Date	Description
----------	------	-------------



**rcka**  
 29-31 Cowper St  
 London  
 EC2A 4AT  
 T +44 (0) 20 7831 7002  
 W www.rcka.co.uk

job title  
 HIGHGATE NEWTOWN COMMUNITY CENTRE  
 drawing title/location  
 BLOCK C - ELEVATION 1

scale 1 : 50 @ A1 1:100 @ A3

suitability status description  
 D2 - For Tender

job no	originator	zone	level	type	role	dwg no	revision
HNCC - RCK - 07 - EL - DR - A - 72101							P4