


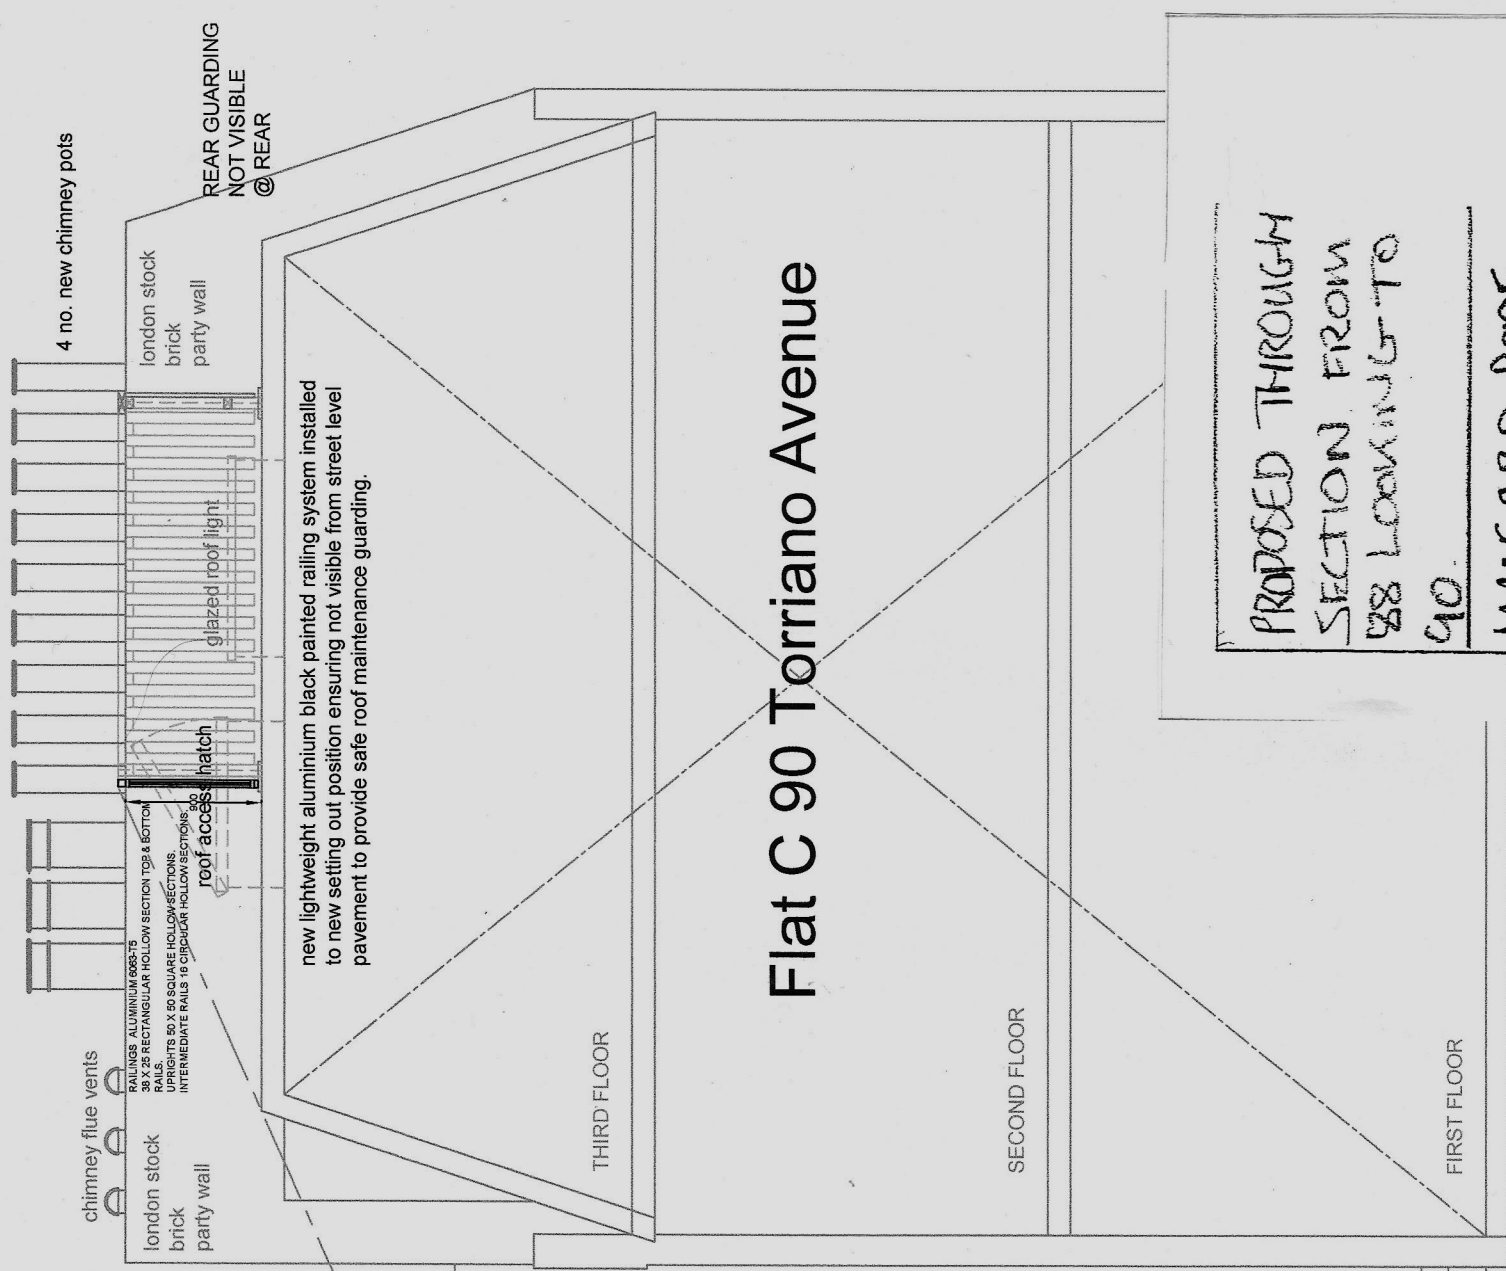

FRONTAGE GUARDING
REMOVED & GUARDING TO
TWO SIDES REDUCED WITH
SETTING OUT ENSURING
NOT VISIBLE FROM STREET
LEVEL PAVEMENT

PROPOSED THROUGH
SECTION FROM
28 LOOKING TO
90

MANFARO ROOF

90 TORRIANO AVE

1.50

DRAWING NO 7 rev 03

29/3/2016

pavement