


Weinerberger supplied Brick  
Tile Company blend 10

Concrete - C111A

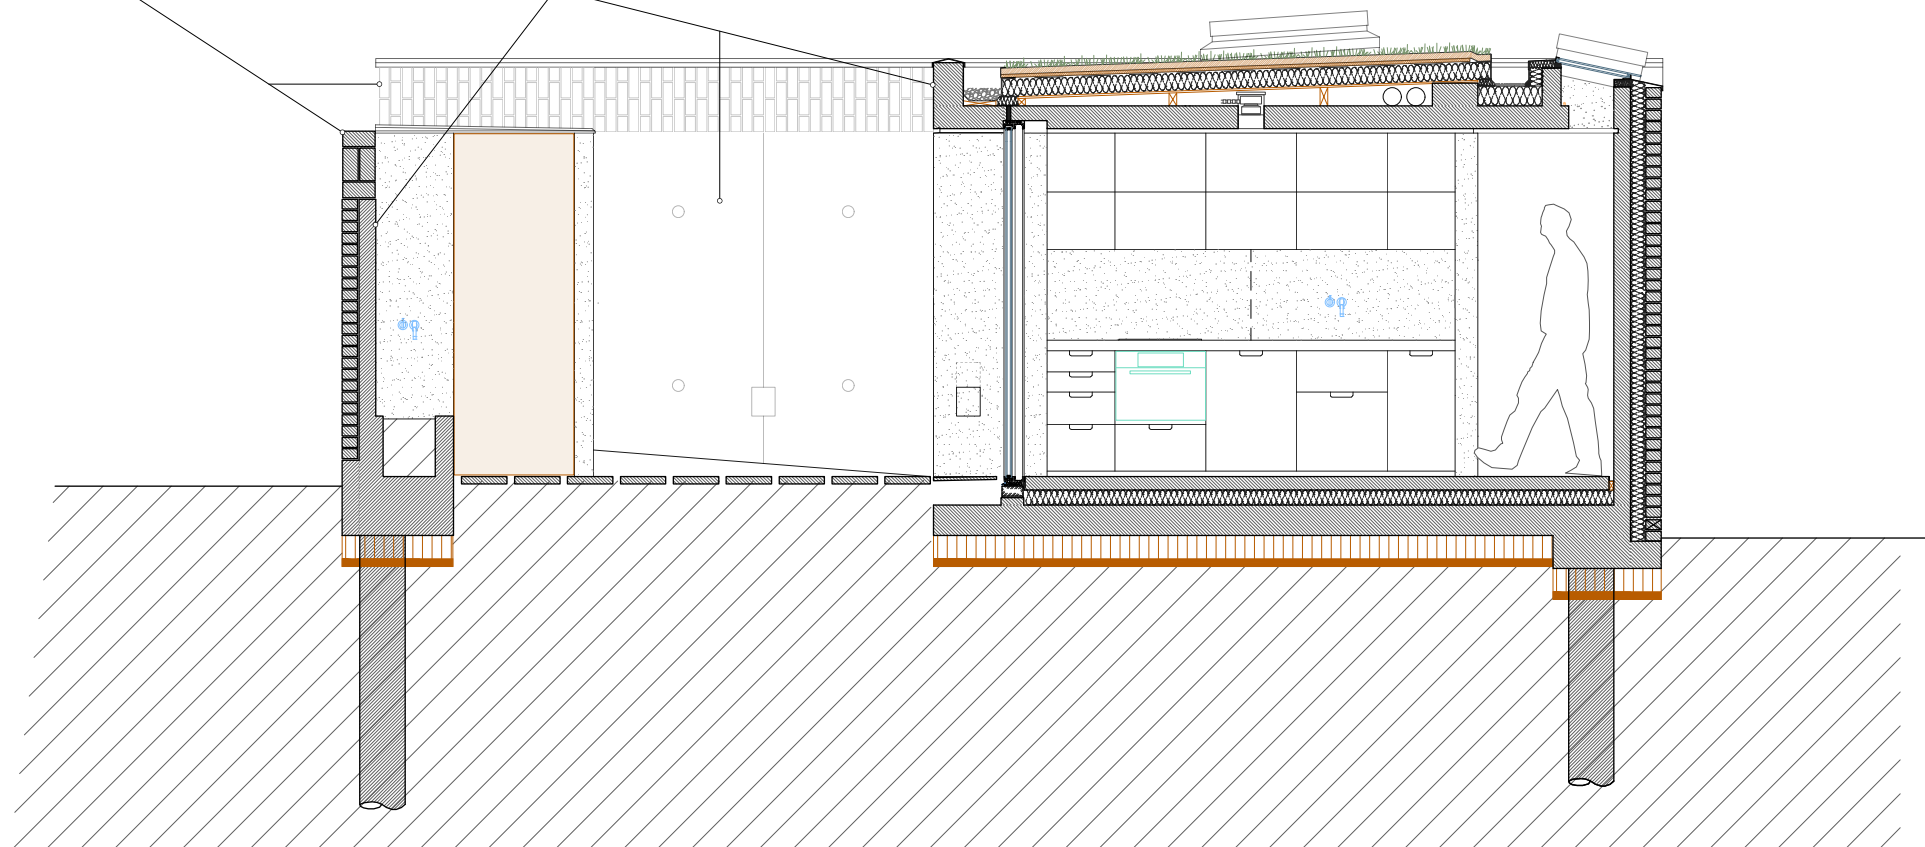

Project No.	115 - Ellerdale Road	Date	15-04-2020	Rev.	O	Drawn	M.B	Description	Discharge of Conditions
Drawing Title	Section C - Kitchen	Date	April 2020	Scale	1:50 @ A3				
Drawing No.	115 330 PR	Rev.	O						