

Pulsar Building Consultancy shall have no liability to the Employer arising out of any unauthorised modification or amendment to any transmission, copy or use of the material or any proprietary work contained therein, by the Employer, Other Project Team Member, or any other third party.

All dimensions are to be checked and verified on-site by the Main Contractor prior to commencement; any discrepancies are to be reported to the Contract Administrator.

This drawing is to be read in conjunction with all other relevant drawings and specifications

© Pulsar Building Consultancy

NOTES

Repair and redecorate previously painted render and masonry surfaces.

Repairs to existing asphalt parapet gutter and linings.

Repair existing Welsh roof slates; re-fix slipped slates and renew lead flashings.


Remove existing single glazed rooflights and install new rooflights ref: Drawing 17743.18

Repair and redecorate existing windows.

DOFF clean existing brickwork and undertake pointing repairs.

Repair and redecorate existing timber entrance doors.

Replace existing PVC hoppers and downpipes with new cast iron hoppers and downpipes. Downpipes to be 100mm dia.

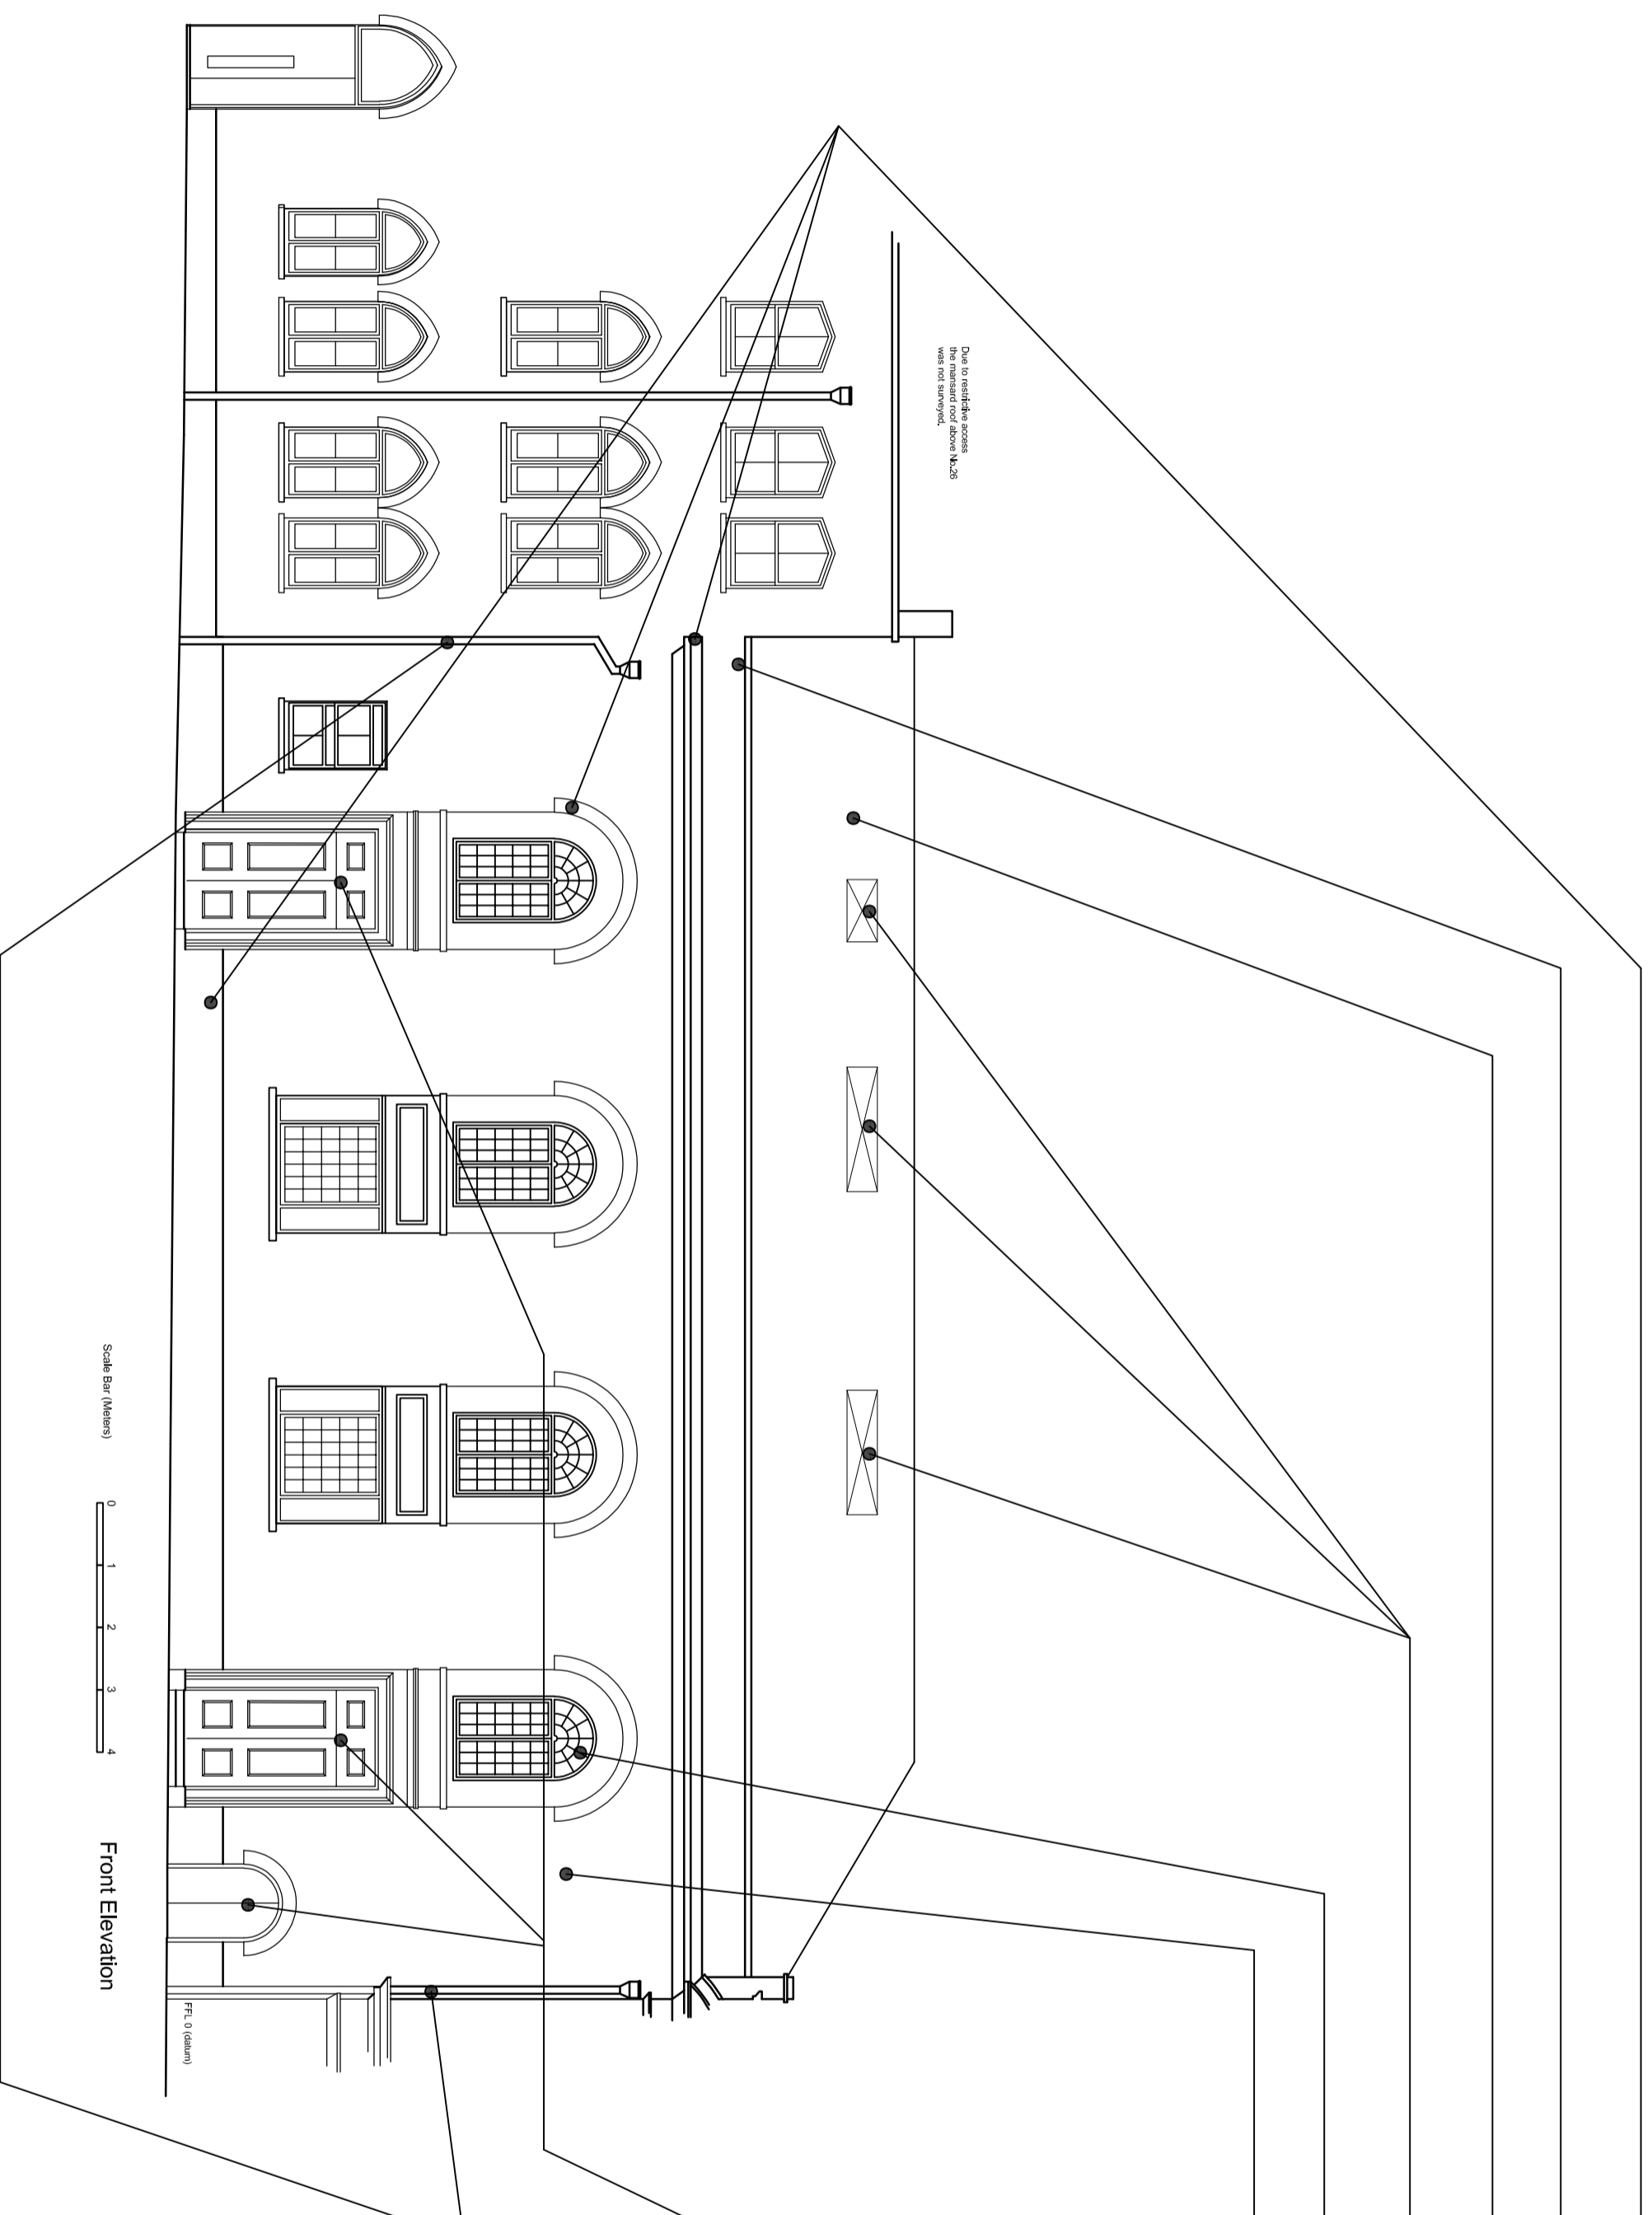

Rev	Description	Scale @ A2:	Date	CHK	APP
1	17743	1:100		NJ	

Pulsar
building consultancy

Project:
24 - 26 West Street
London
WC2H 9NA

Client:
The West Street Trustee Limited

Title:
West Street Elevation - Repair
and Redecoration

Drawing Number:
17743.17

Status:	Purpose of Issue:	Revision:
1	Planning	1