



Proposed Basement

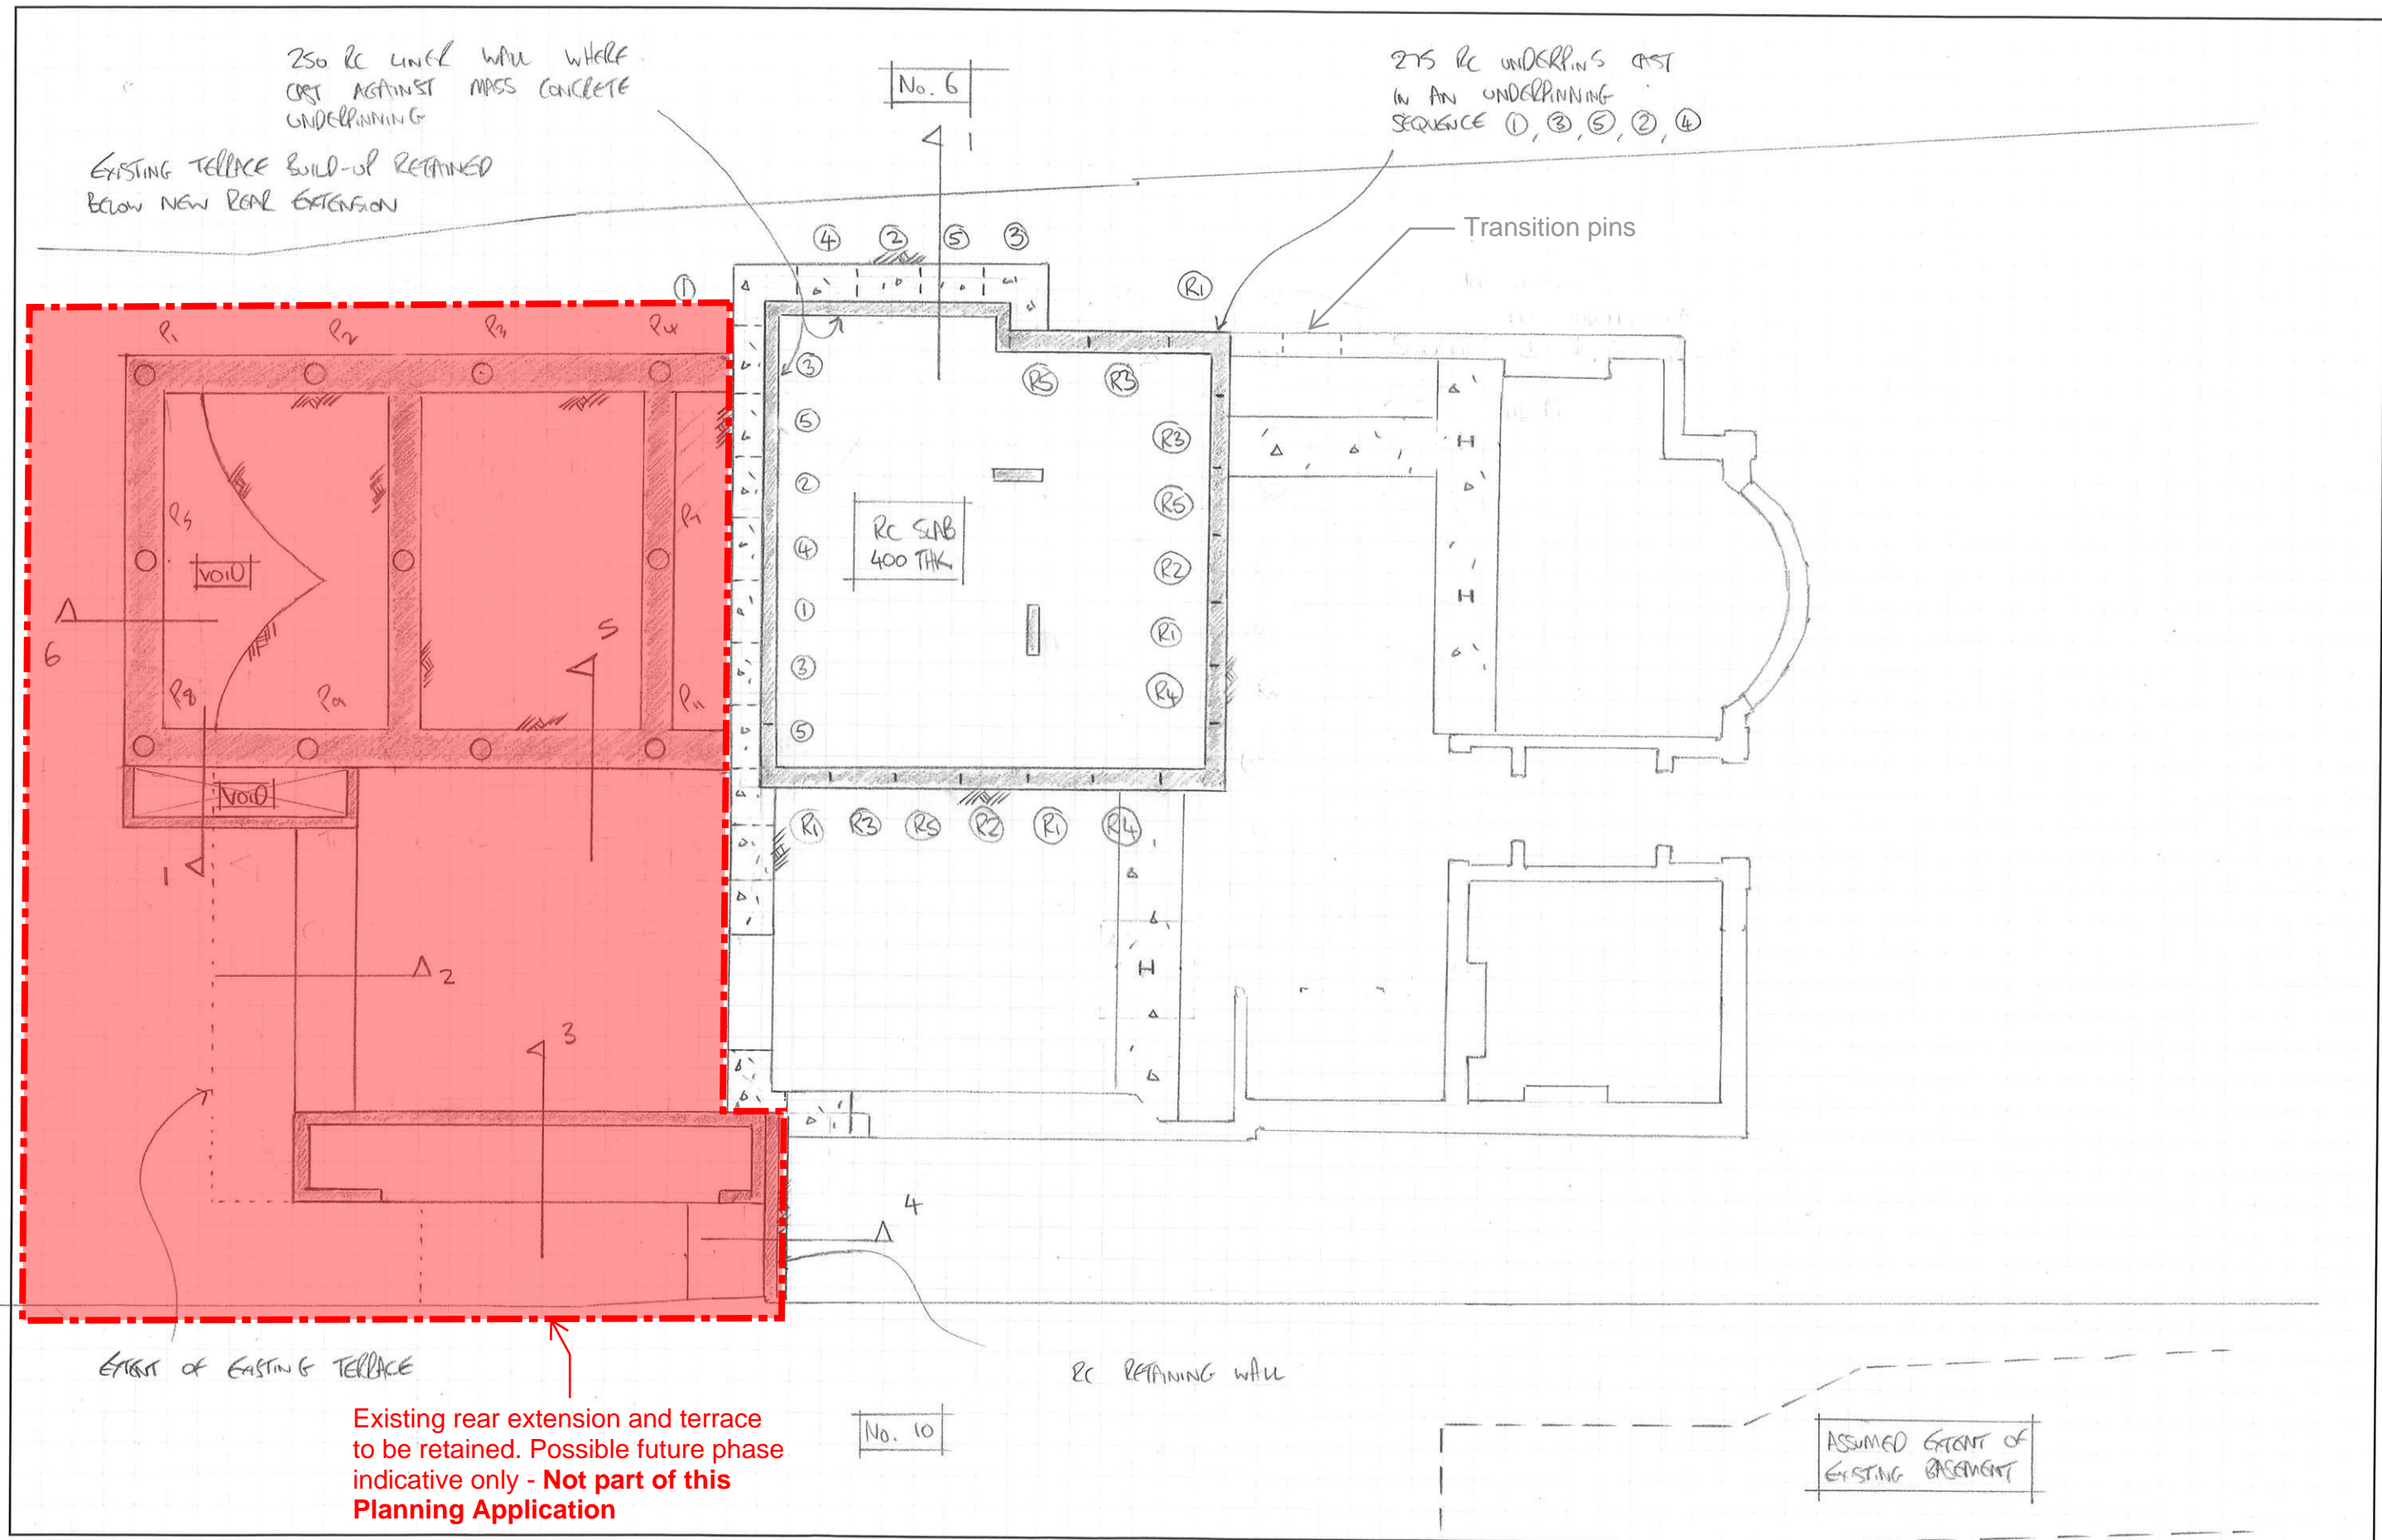

PROPOSED Ground Floor

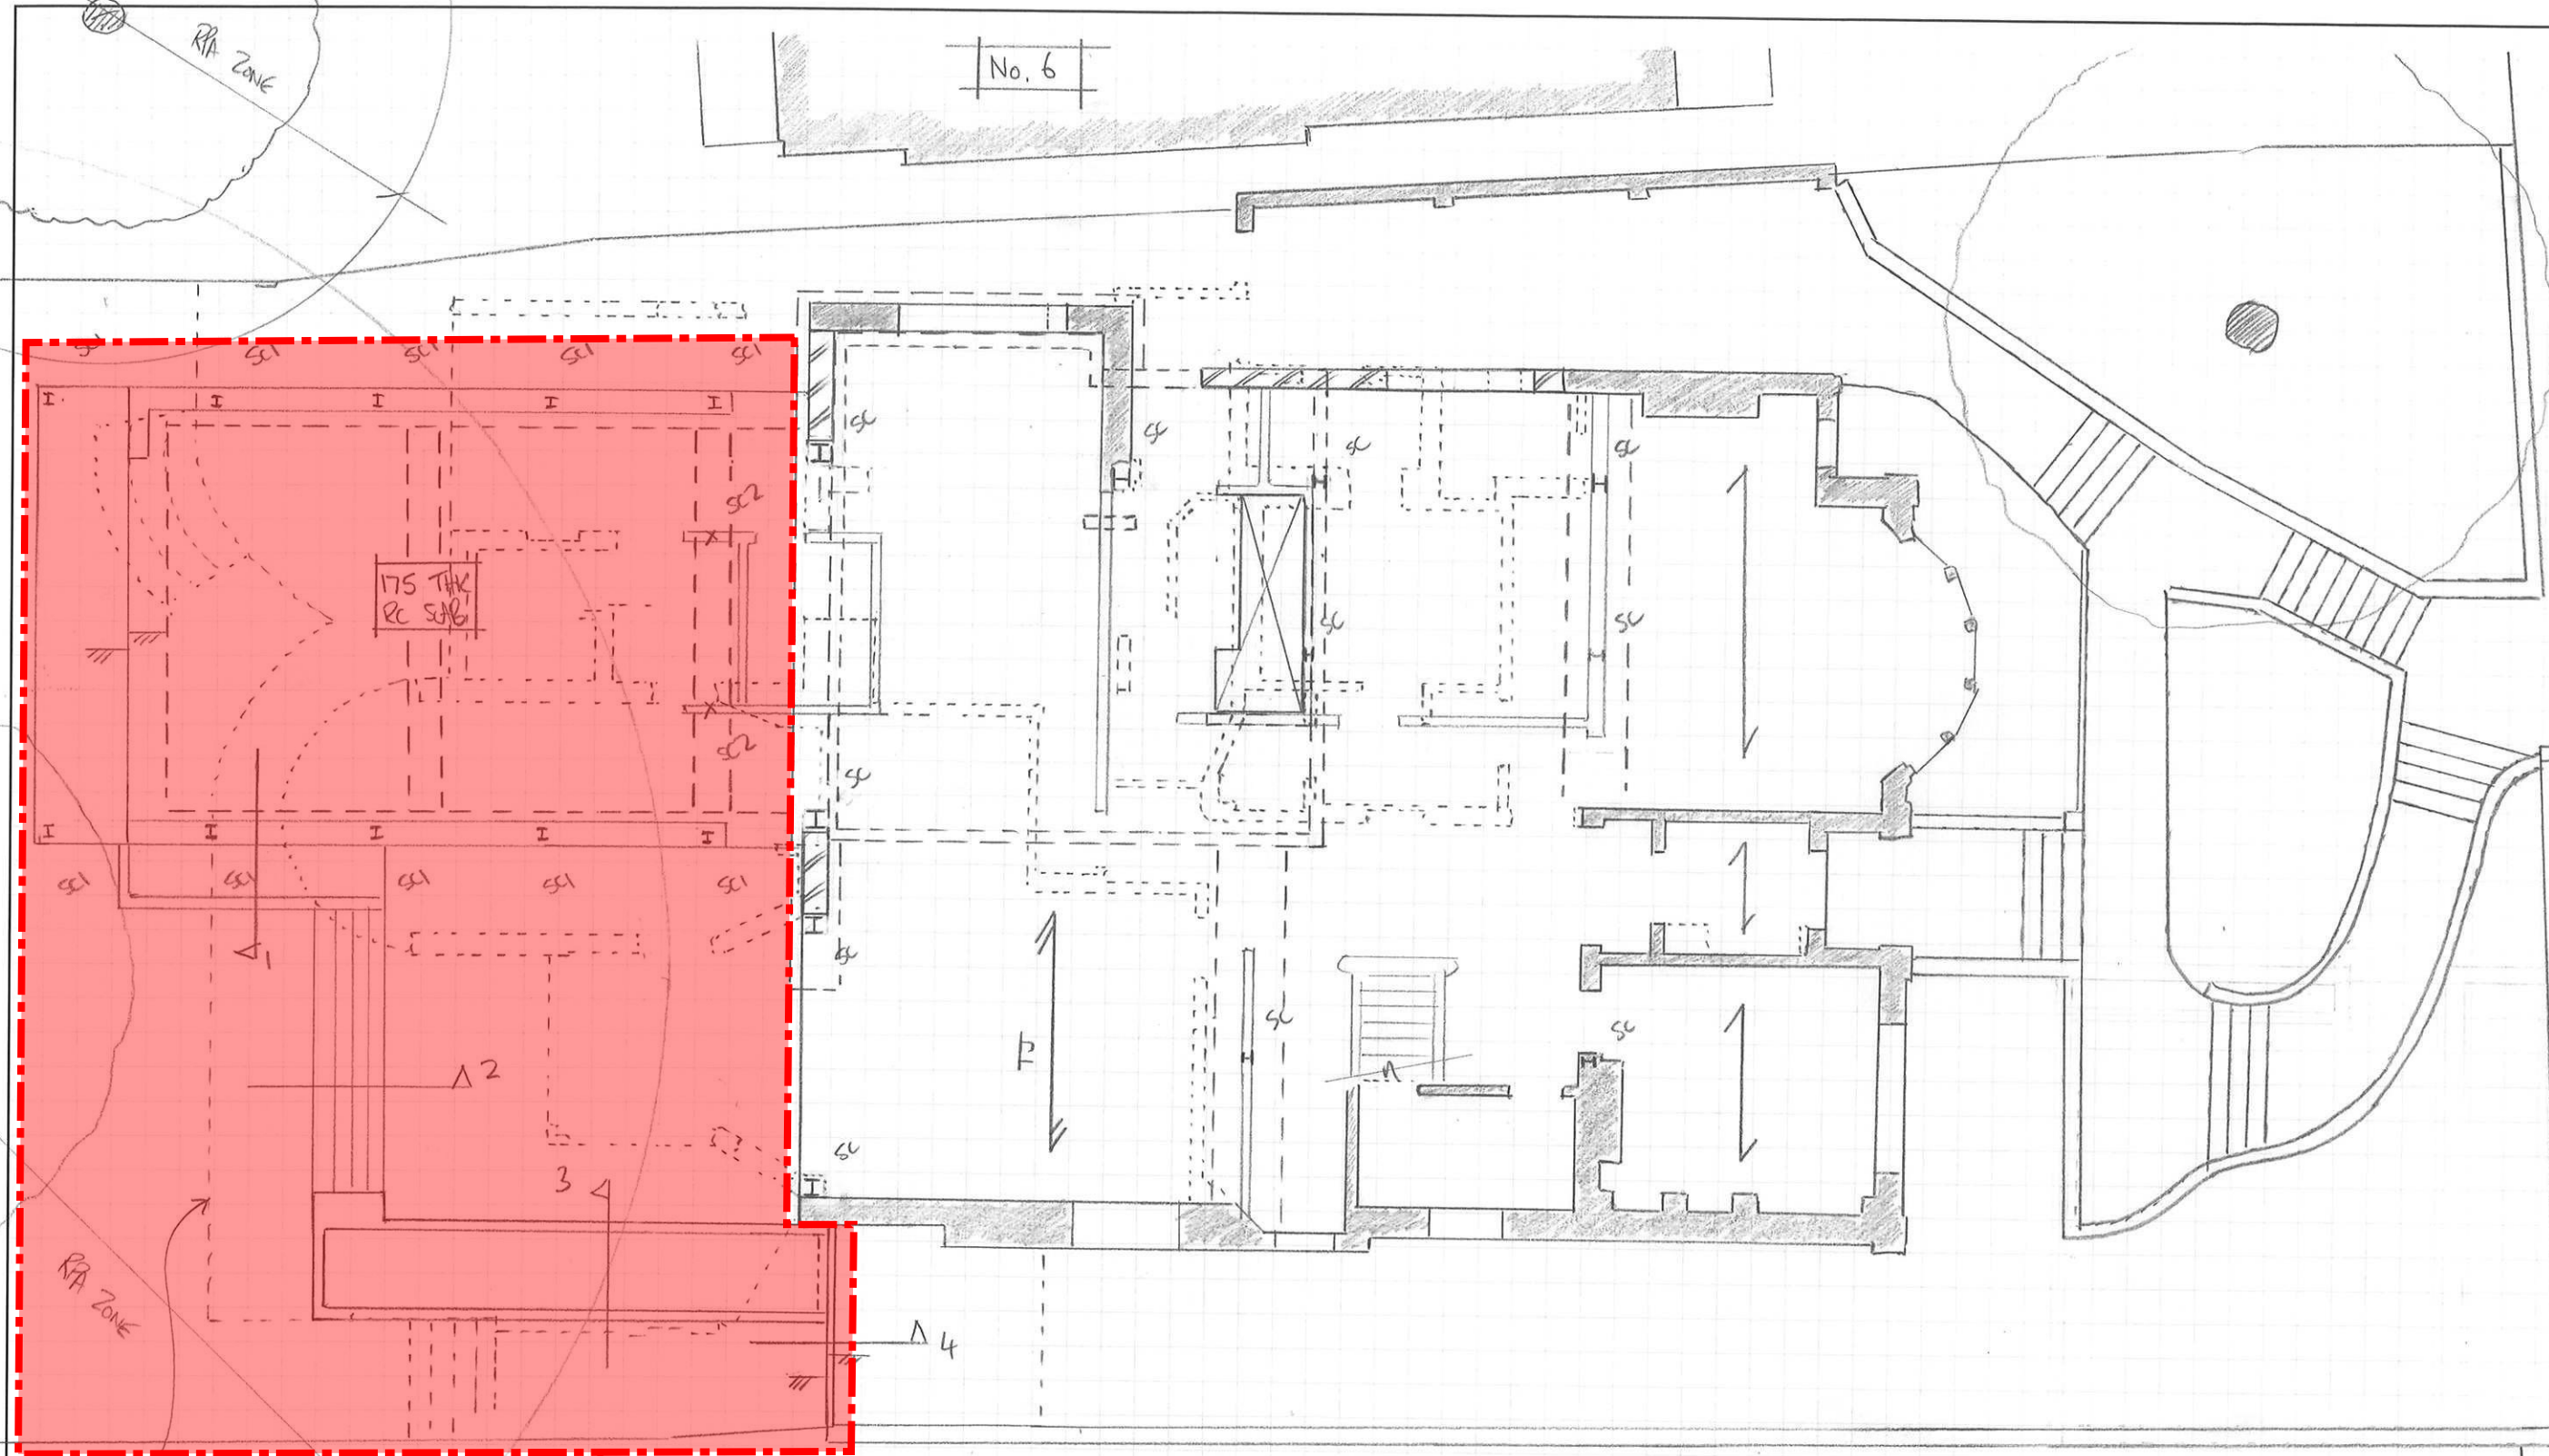

EXTENT OF EXISTING TERRACE

Existing rear extension and terrace to be retained. Possible future phase indicative only - **Not part of this Planning Application**

ASSUMED EXTENT OF EXISTING BASEMENT

PROPOSED FIRST FLOOR



Basement Details - Sheet 1

