


PLEASE NOTE - A3 PLANS TO BE PRINTED "AS IN DOCUMENT" NOT ENLARGED OR SHRUNK TO FIT PAGE

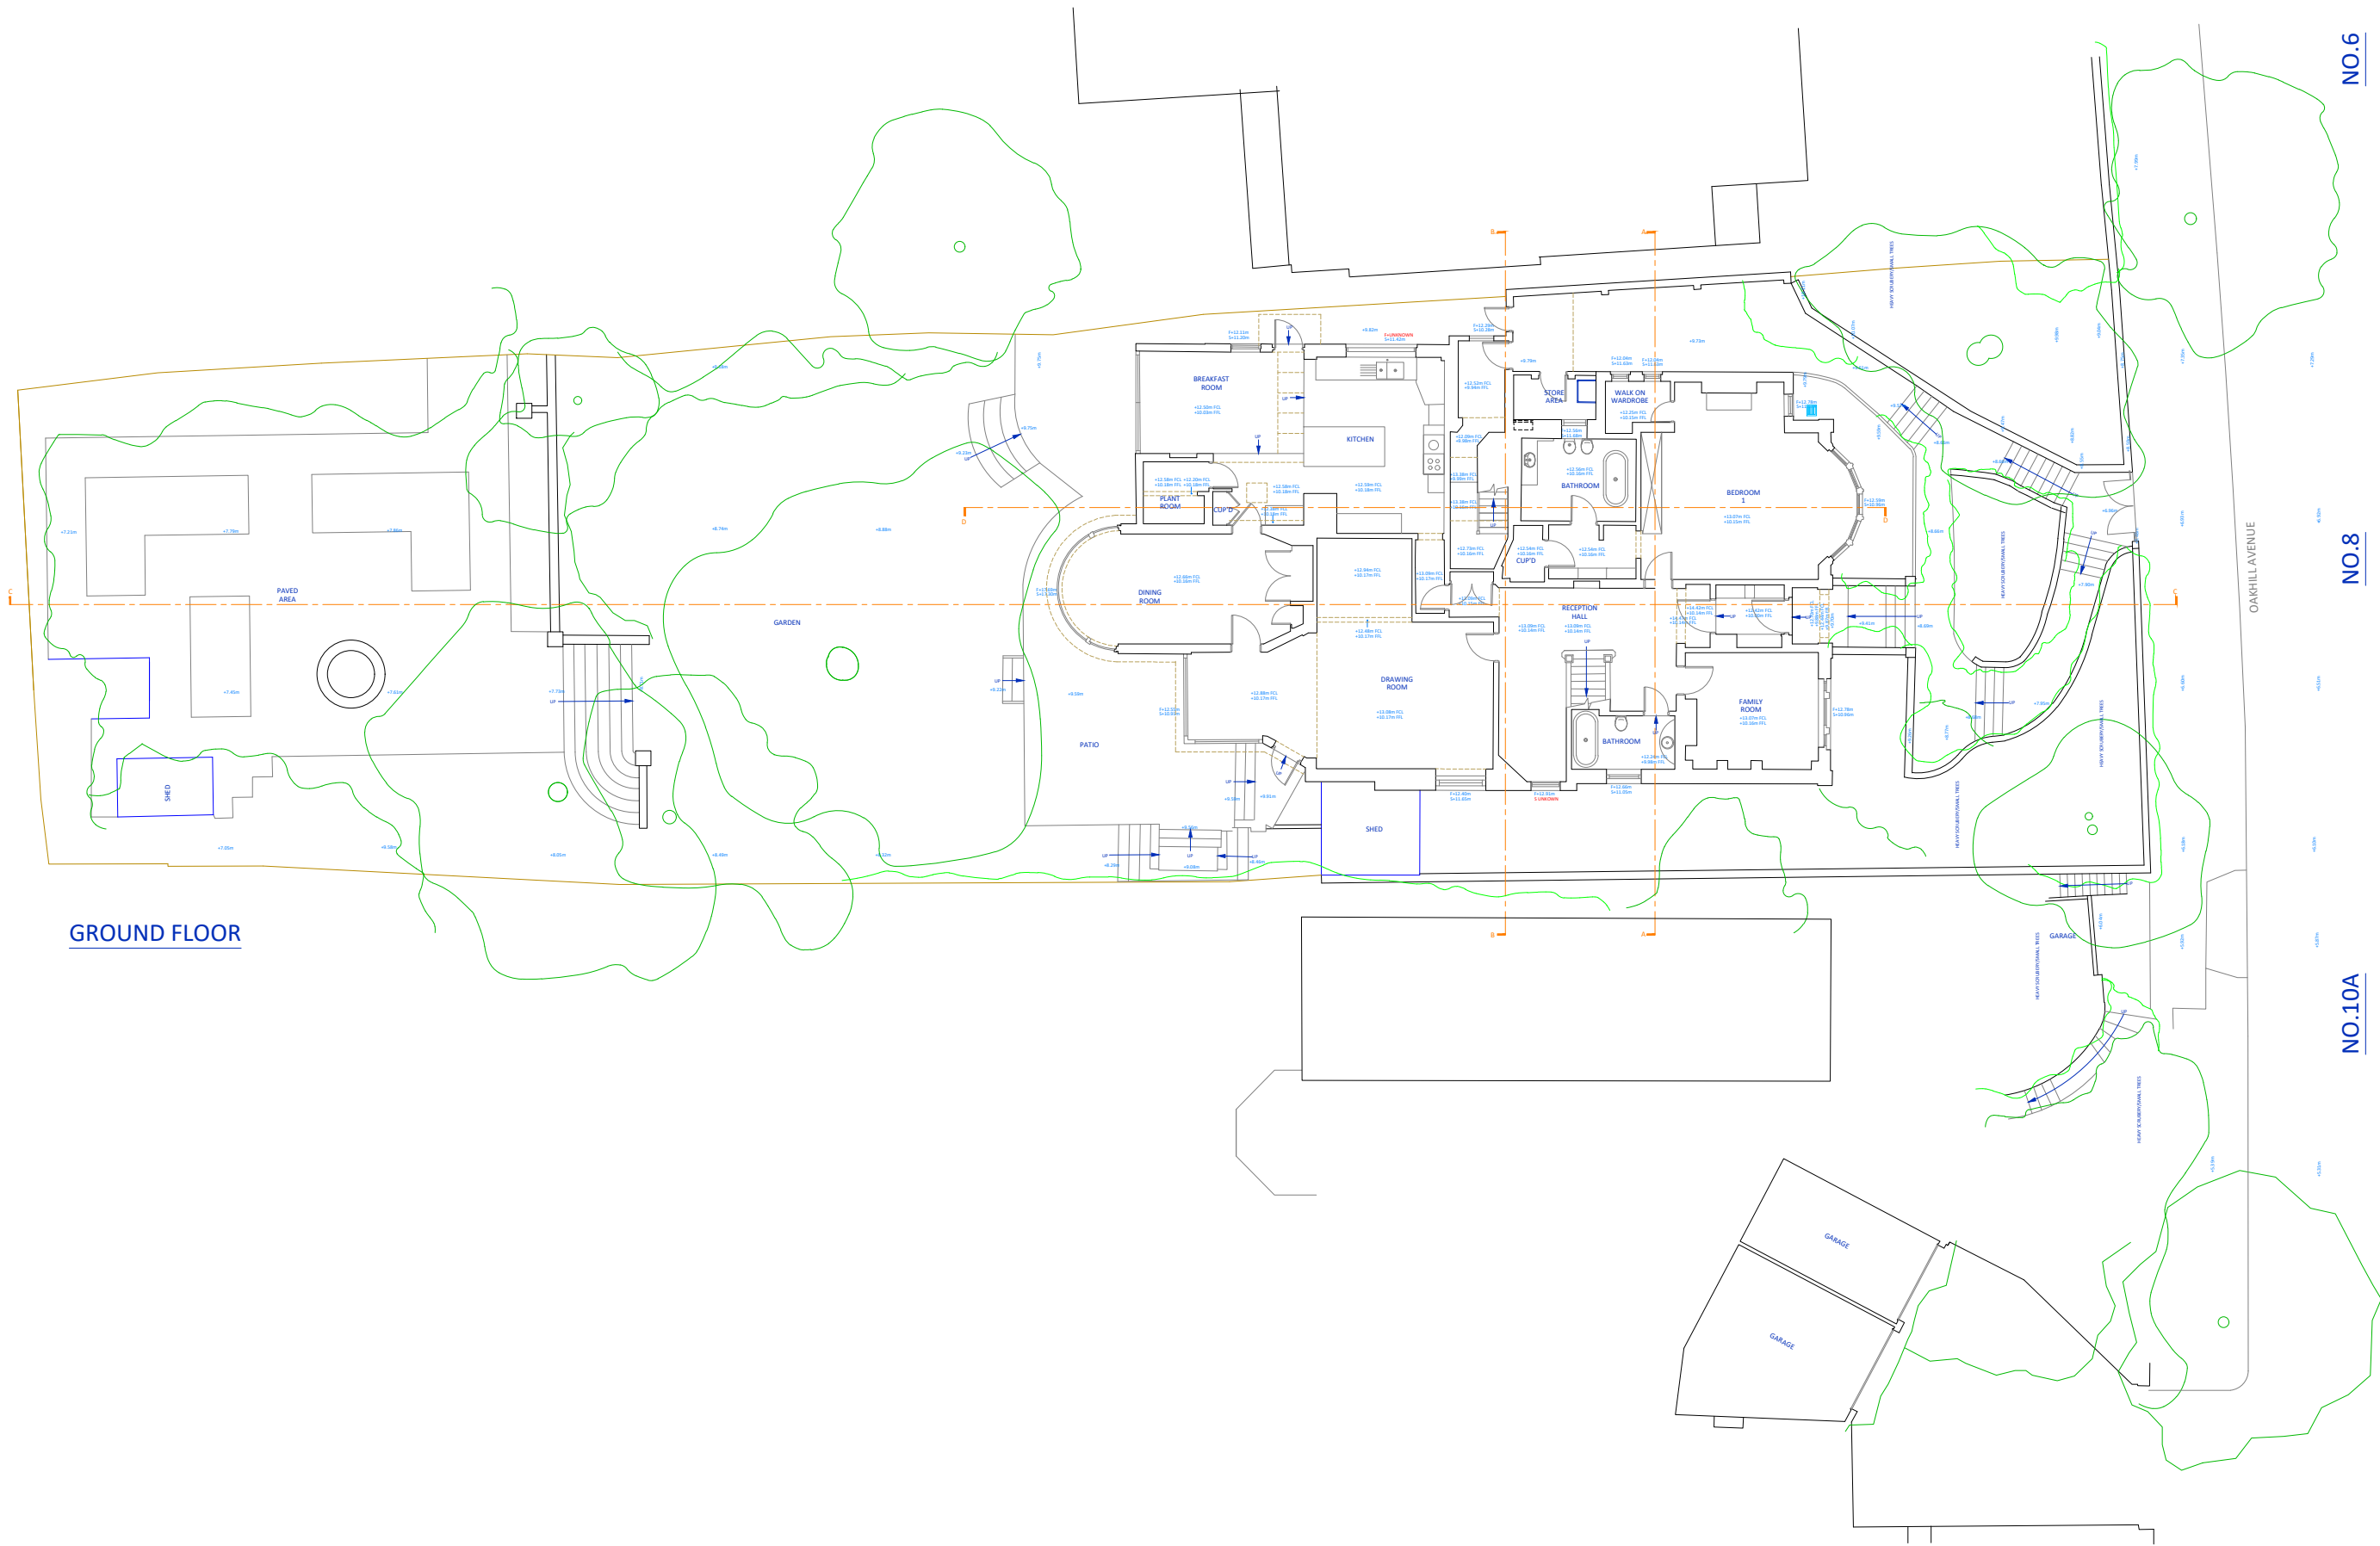


**GROUND FLOOR**

**NO.6**

**NO.8**

**NO.10A**

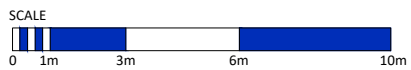

<b>client</b>	<b>address</b> 8 OAKHILL AVENUE LONDON NW3 7RE	<b>location</b> GROUND, FIRST AND SECOND FLOOR ELEVATIONS	<b>date</b> 01.05.2019	<b>scale</b> 1:200	<b>sheet</b> A3
			<b>dwg no.</b> PL12174-01	<b>revision</b> VH	<b>drawn</b> EJ
				<b>checked</b> EJ	



PLAN LONDON LTD © COPYRIGHT PROTECTED 2019