


no. 06

8 Oakhill Avenue

no. 10a

FOR PLANNING

revisions  
 -- FOR PLANNING 15.04.20

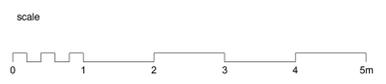


client	
Neill Abrams + Caryn Cohen	
scale	
1:200 @ A3	
project	
8 Oakhill Avenue	
drawing title	
Existing Site Plan	
drawing no	rev
1903_EX_020	-

Copyright CARVER FARSHI LLP, Partnership No. SO305325  
 No implied license exists. This drawing should not be used to calculate areas for the purpose of valuations. All dimensions to be checked on site by contractor and such dimensions to be their responsibility. When in doubt ask.  
 All work must comply with relevant British Standards and Building Regulation requirements. Drawing errors and omissions to be reported to architect immediately.


**CARVERFARSHI**

37 Alfred Place  
 London WC1E 7DP  
 T: 020 7096 1257  
 E: studio@carverfarshi.com  
 W: www.carverfarshi.com

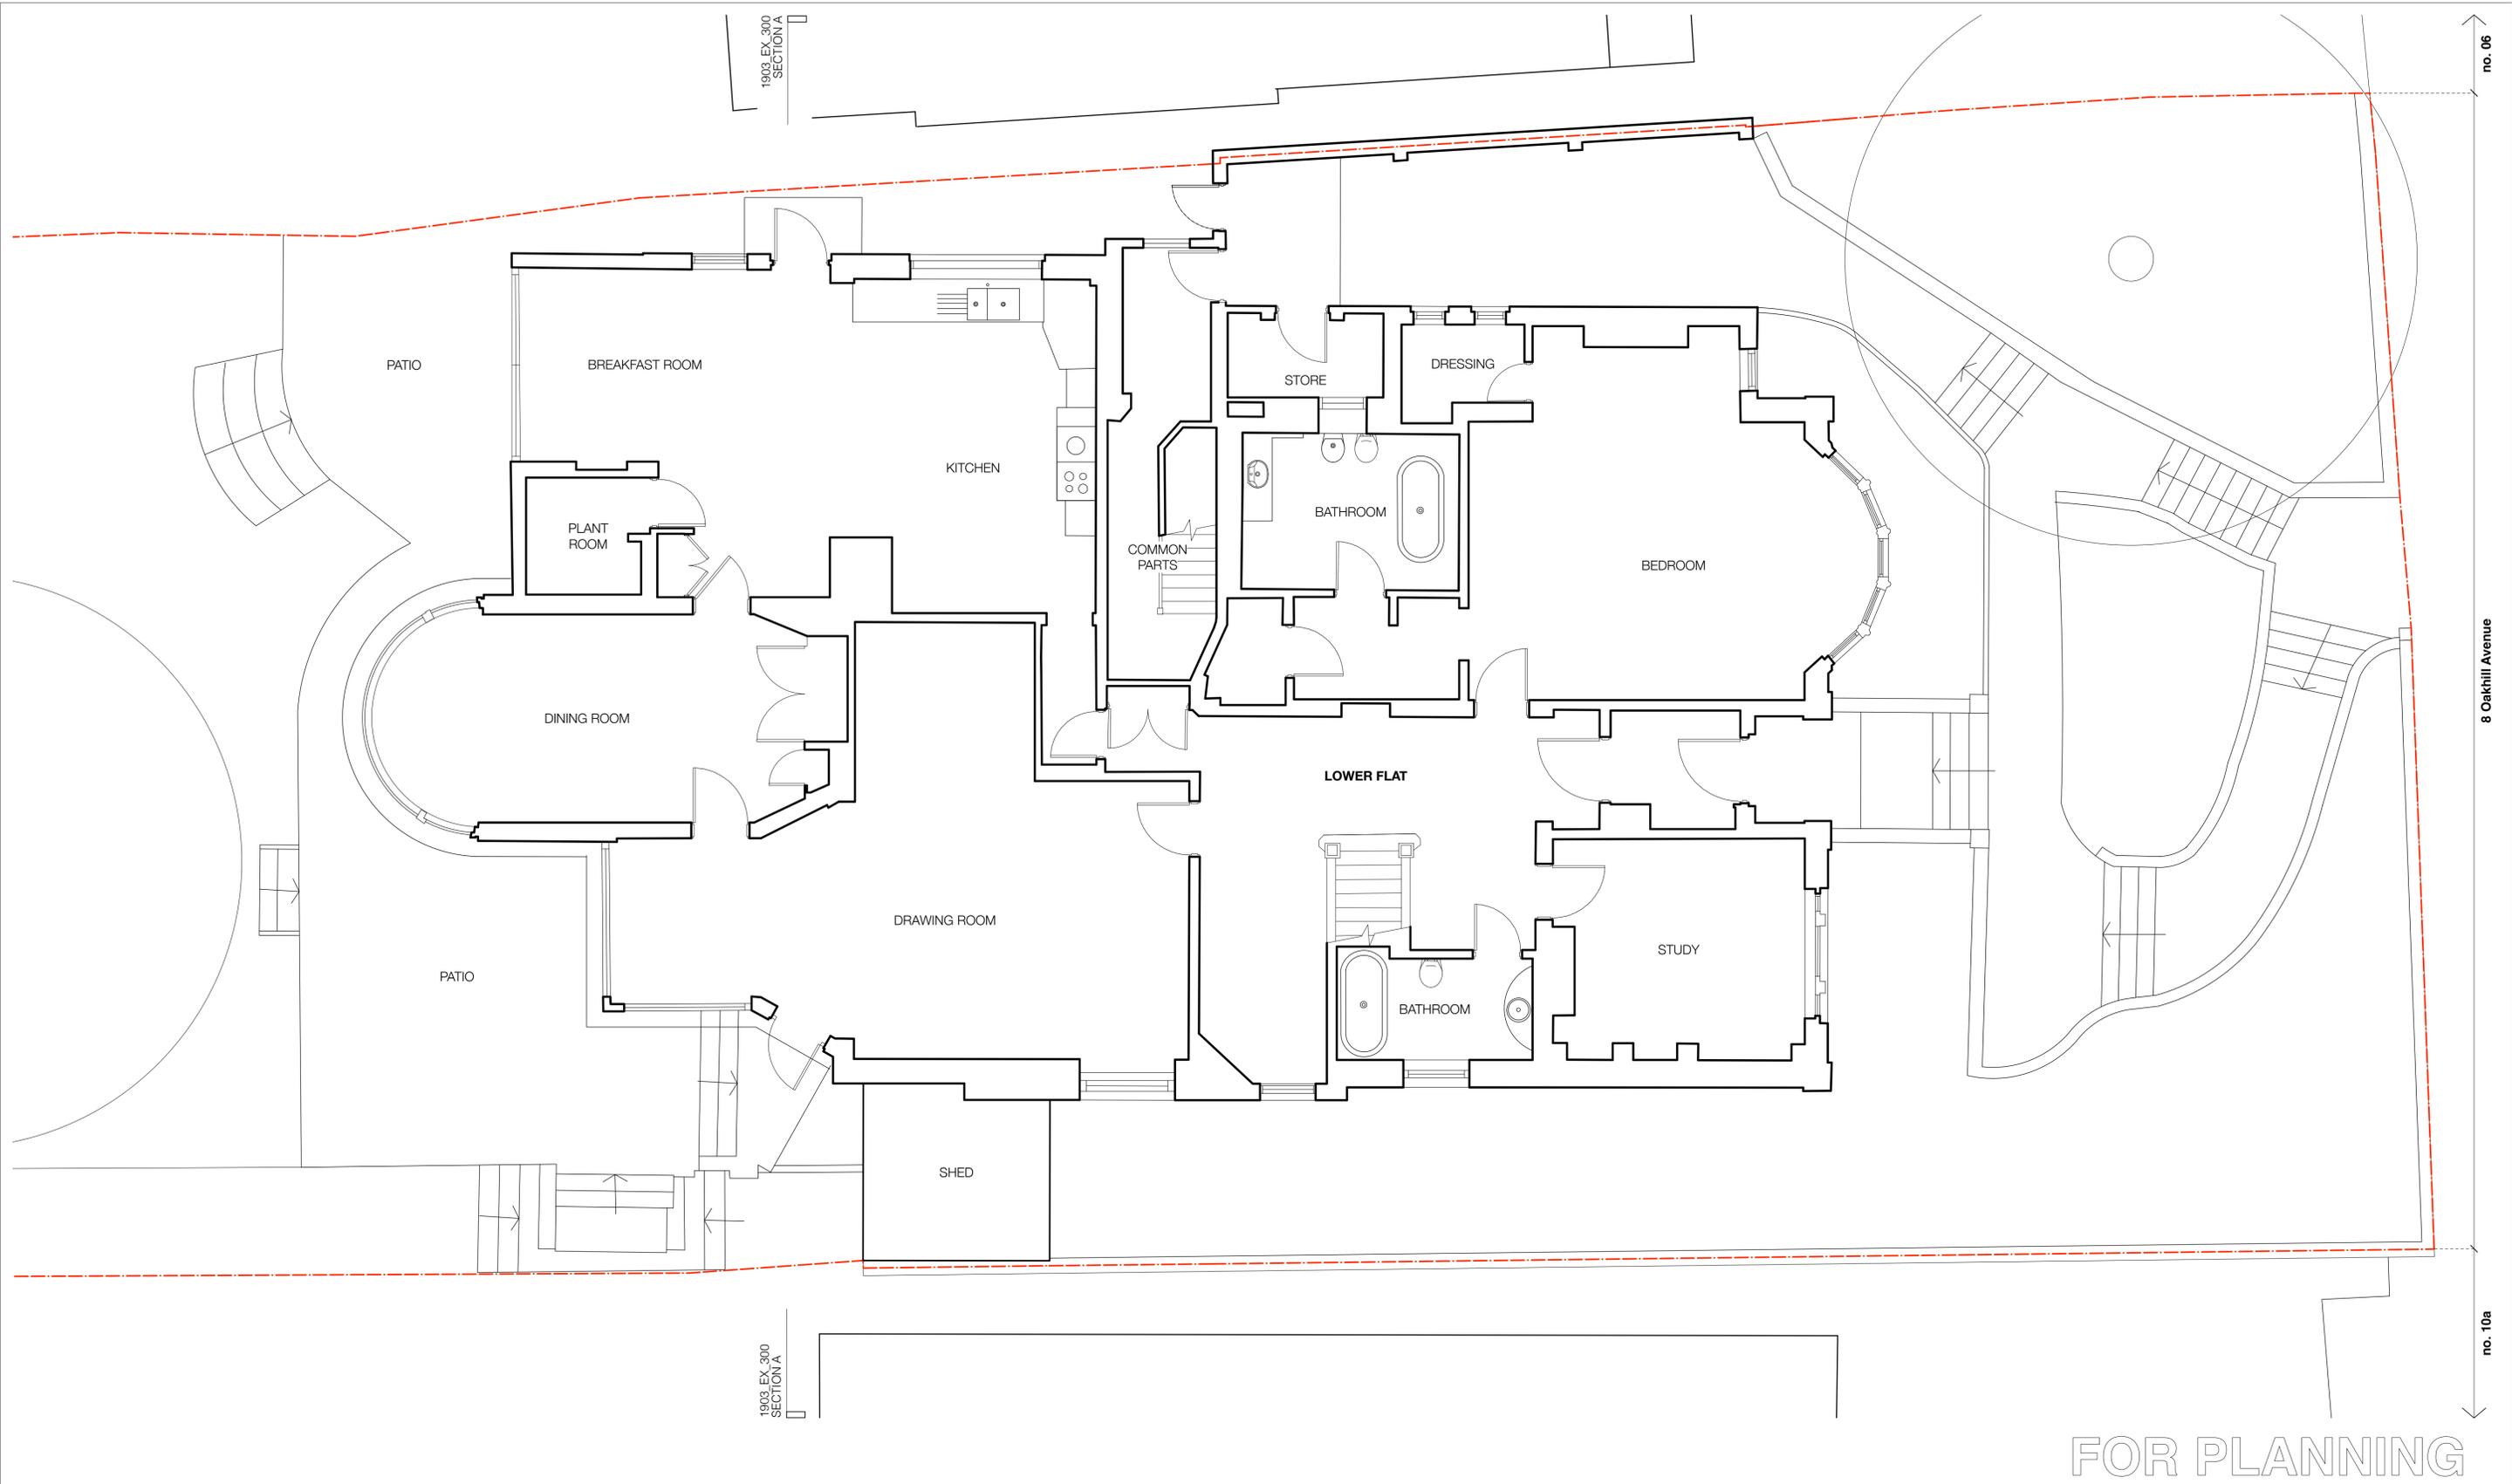

FOR PLANNING

revisions  
 -- FOR PLANNING 15.04.20

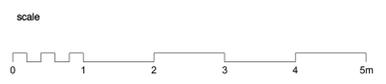


client	Neil Abrams + Caryn Cohen	
scale	1:100 @ A3	
project	8 Oakhill Avenue	
drawing title	Existing Ground Floor Plan	
drawing no	1903_EX_100	rev
		-


Copyright CARVER FARSHI LLP, Partnership No. SO305325  
 No implied license exists. This drawing should not be used to calculate areas for the purpose of valuations. All dimensions to be checked on site by contractor and such dimensions to be their responsibility. When in doubt ask.  
 All work must comply with relevant British Standards and Building Regulation requirements. Drawing errors and omissions to be reported to architect immediately.

**CARVERFARSHI**

37 Alfred Place  
 London WC1E 7DP  
 T: 020 7096 1257  
 E: studio@carverfarshi.com  
 W: www.carverfarshi.com

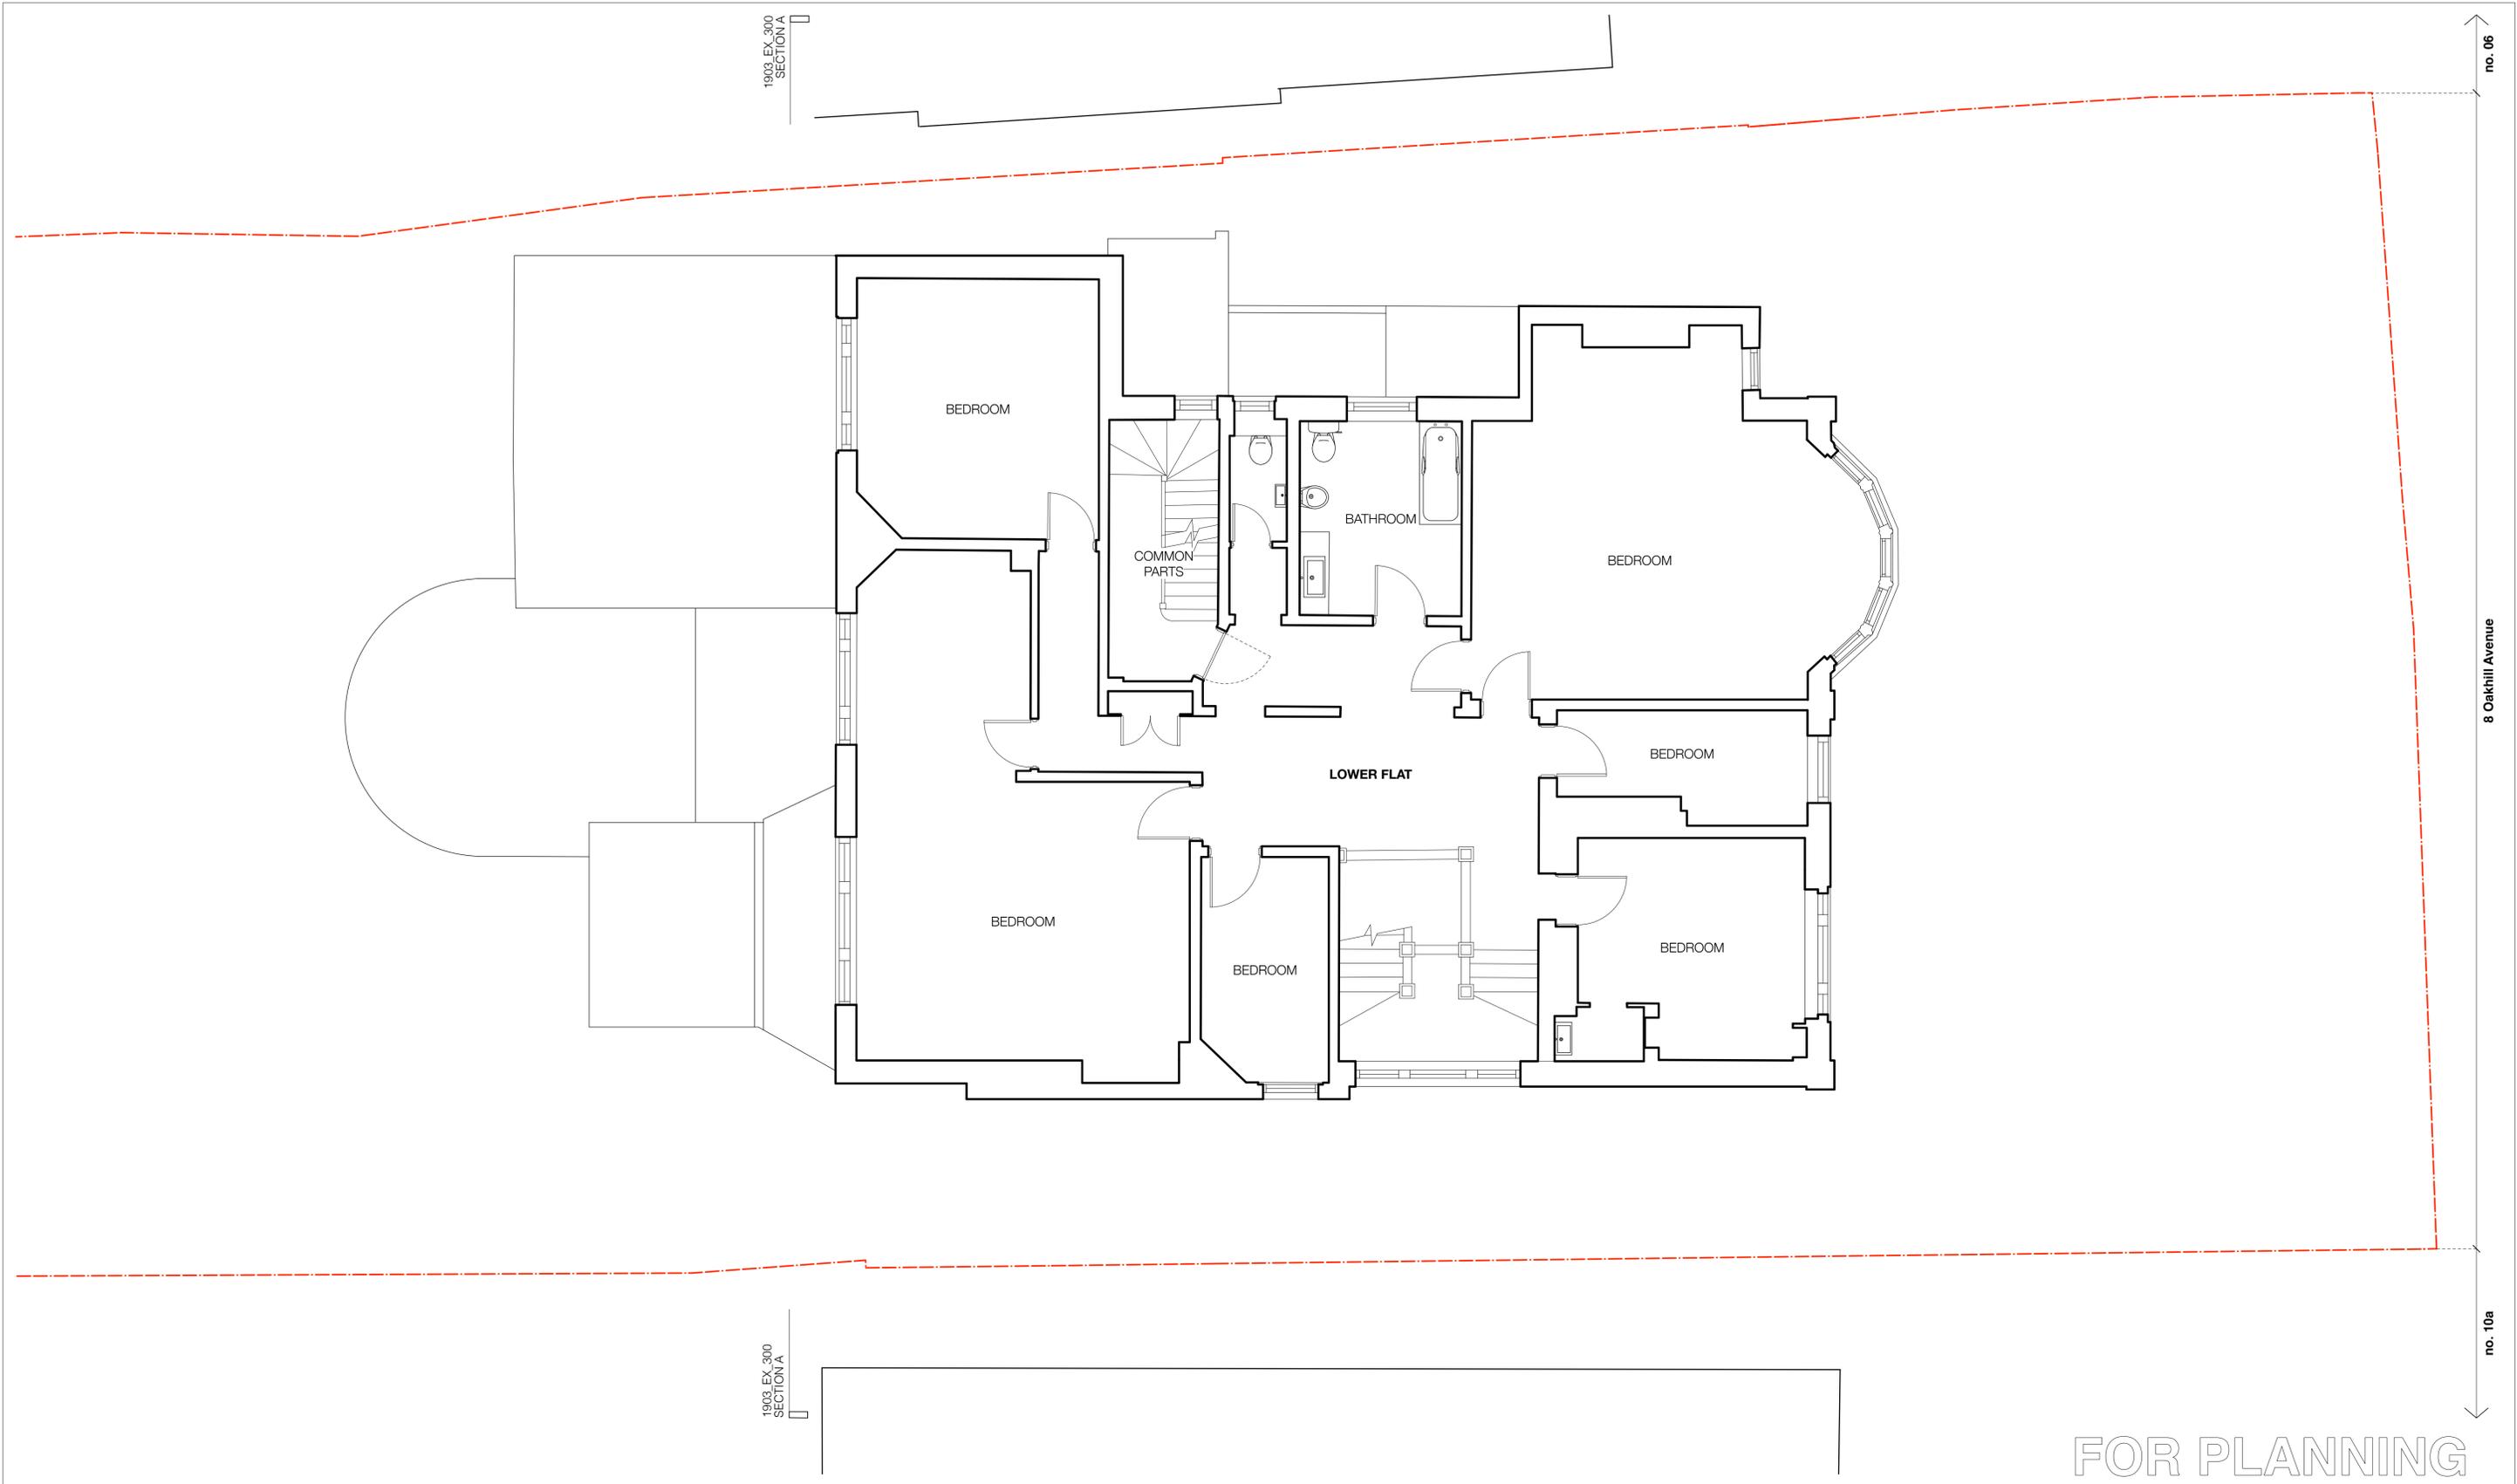

revisions  
 -- FOR PLANNING 15.04.20

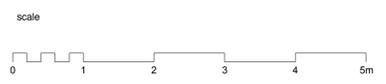


FOR PLANNING

client	
Neill Abrams + Caryn Cohen	
scale	
1:100 @ A3	
project	
8 Oakhill Avenue	
drawing title	
Existing First Floor Plan	
drawing no	rev
1903_EX_101	-

Copyright CARVER FARSHI LLP, Partnership No. SO305325  
 No implied license exists. This drawing should not be used to calculate areas for the purpose of valuations. All dimensions to be checked on site by contractor and such dimensions to be their responsibility. When in doubt ask.  
 All work must comply with relevant British Standards and Building Regulation requirements. Drawing errors and omissions to be reported to architect immediately.

**CARVERFARSHI**

37 Alfred Place  
 London WC1E 7DP  
 T: 020 7096 1257  
 E: studio@carverfarshi.com  
 W: www.carverfarshi.com

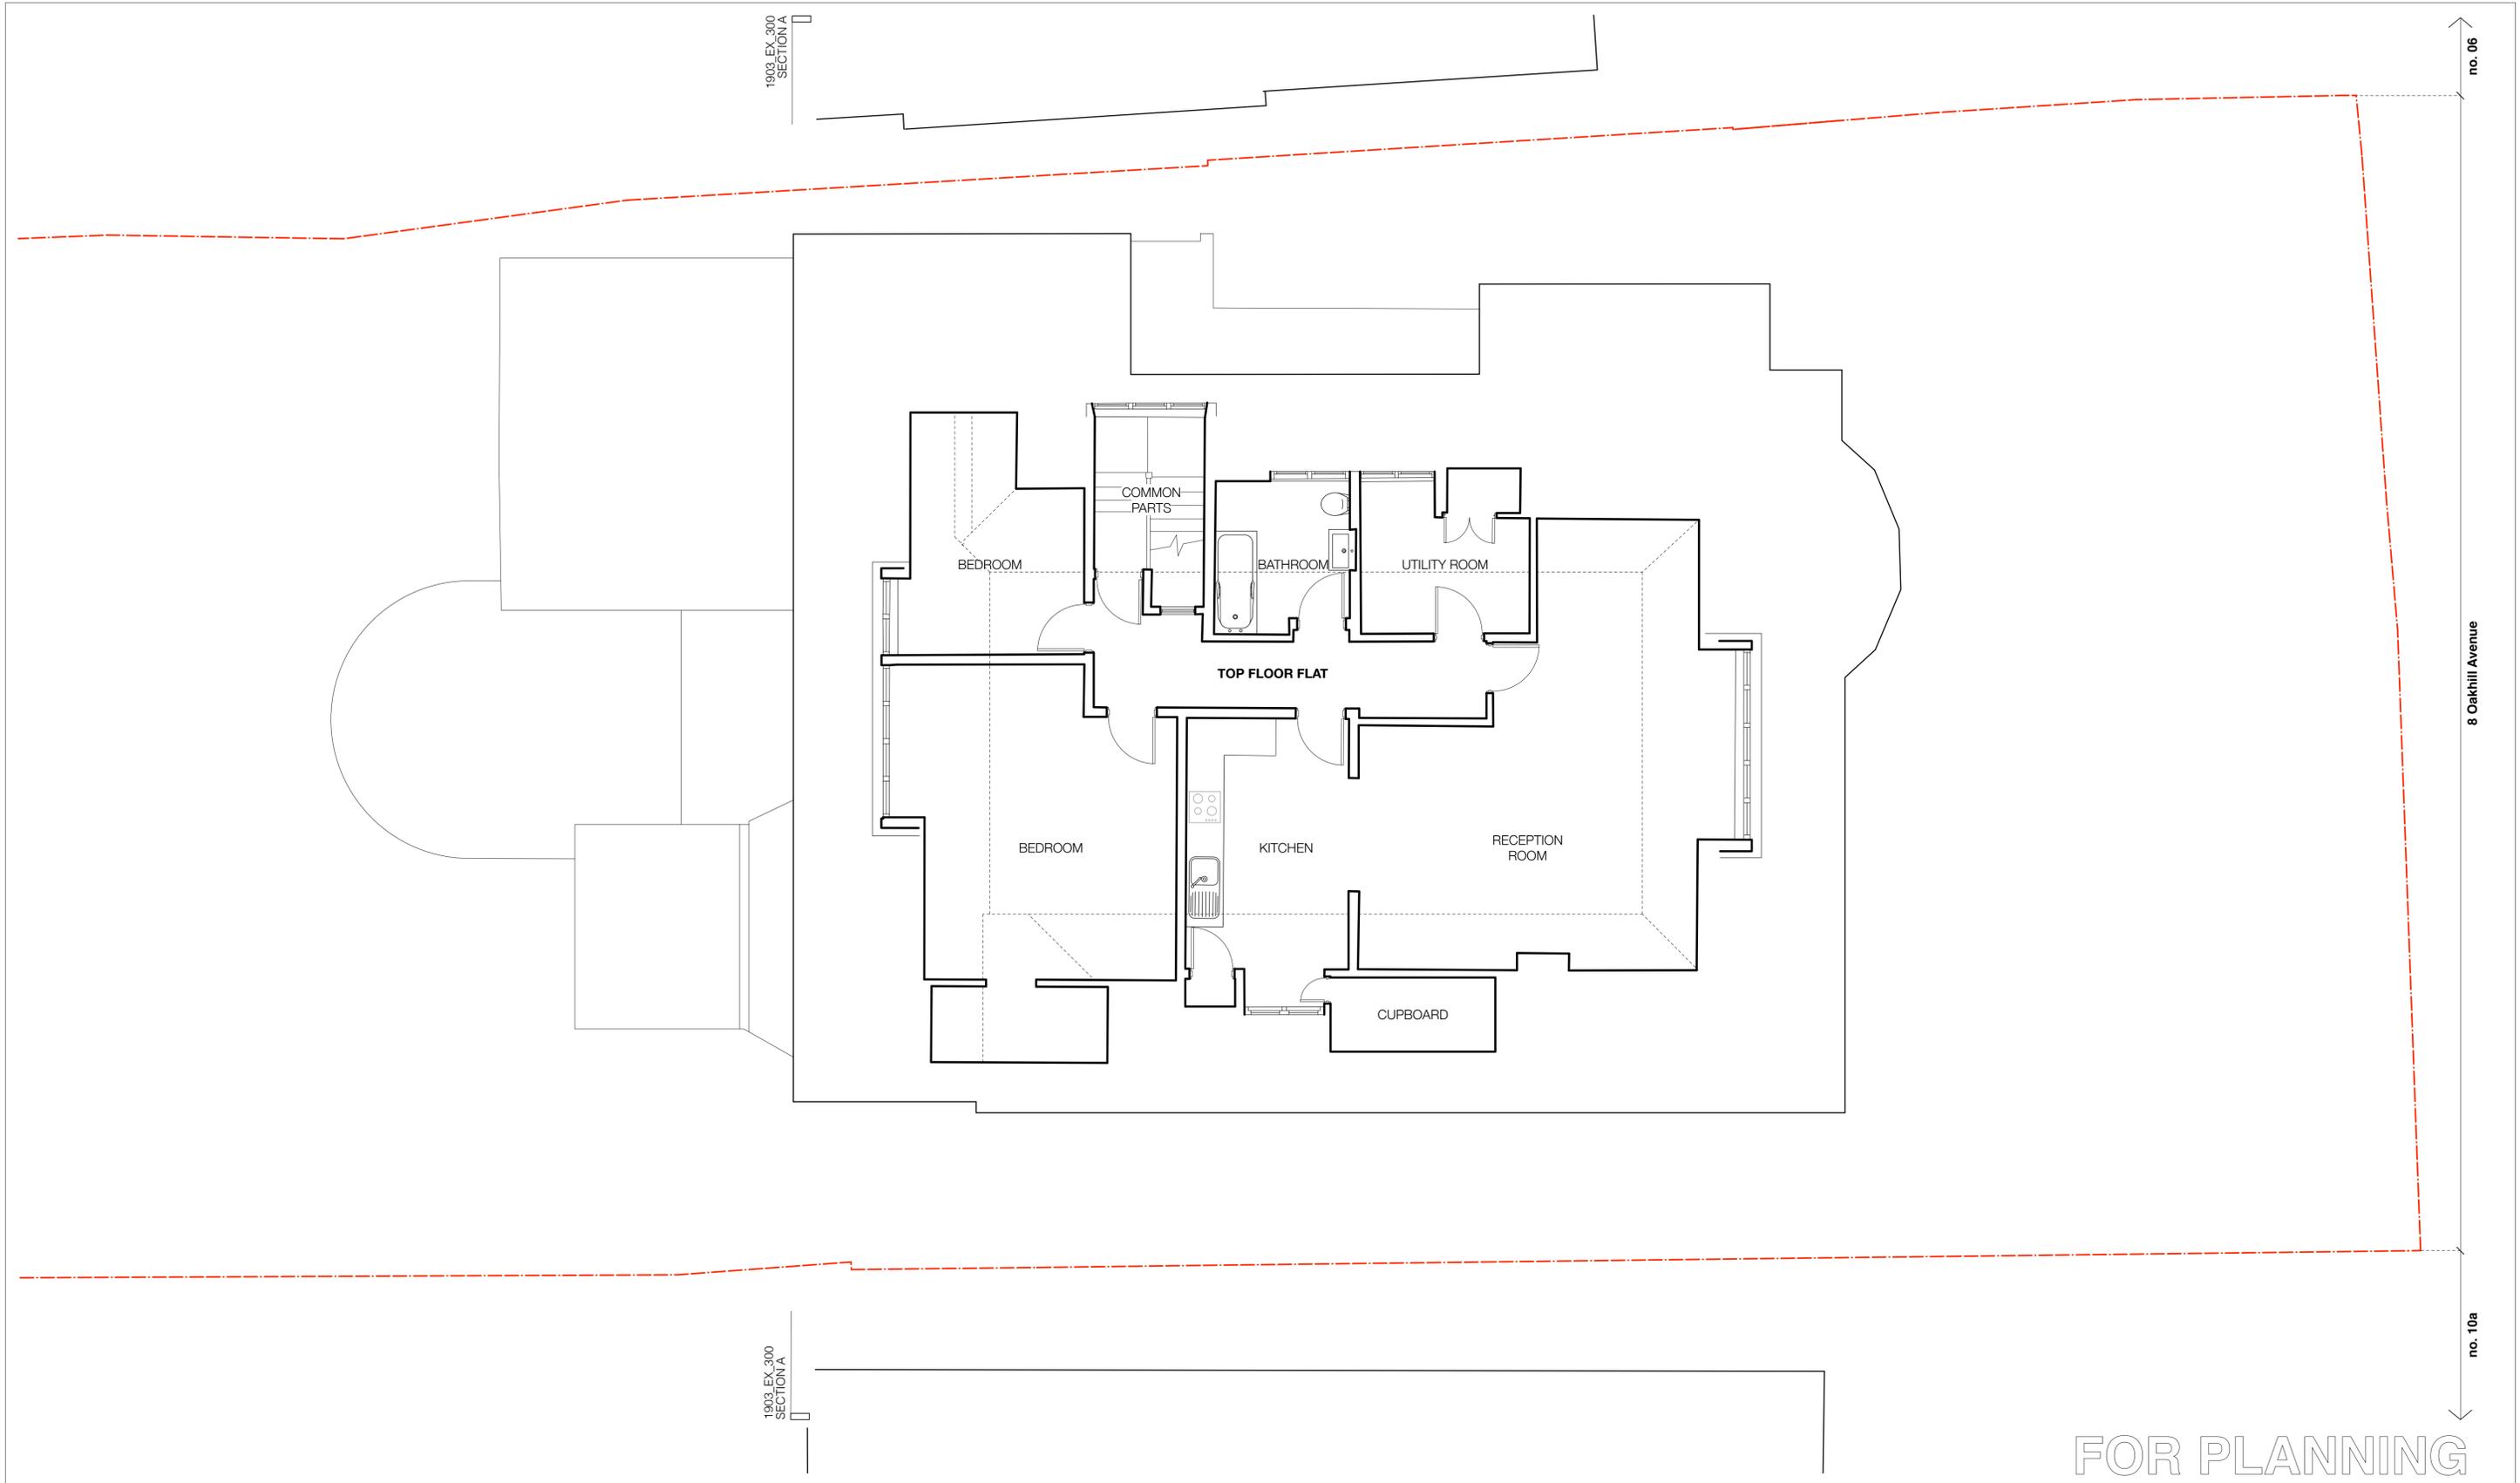


no. 06

8 Oakhill Avenue

no. 10a

FOR PLANNING

revisions  
 -- FOR PLANNING 15.04.20

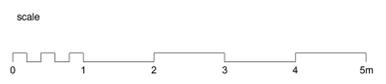


client	
Neill Abrams + Caryn Cohen	
scale	
1:100 @ A3	
project	
8 Oakhill Avenue	
drawing title	
Existing Second Floor Plan	
drawing no	rev
1903_EX_102	-

Copyright CARVER FARSHI LLP, Partnership No. SO305325  
 No implied license exists. This drawing should not be used to calculate areas for the purpose of valuations. All dimensions to be checked on site by contractor and such dimensions to be their responsibility. When in doubt ask.  
 All work must comply with relevant British Standards and Building Regulation requirements. Drawing errors and omissions to be reported to architect immediately.

**CARVERFARSHI**

37 Alfred Place  
 London WC1E 7DP  
 T: 020 7096 1257  
 E: studio@carverfarshi.com  
 W: www.carverfarshi.com

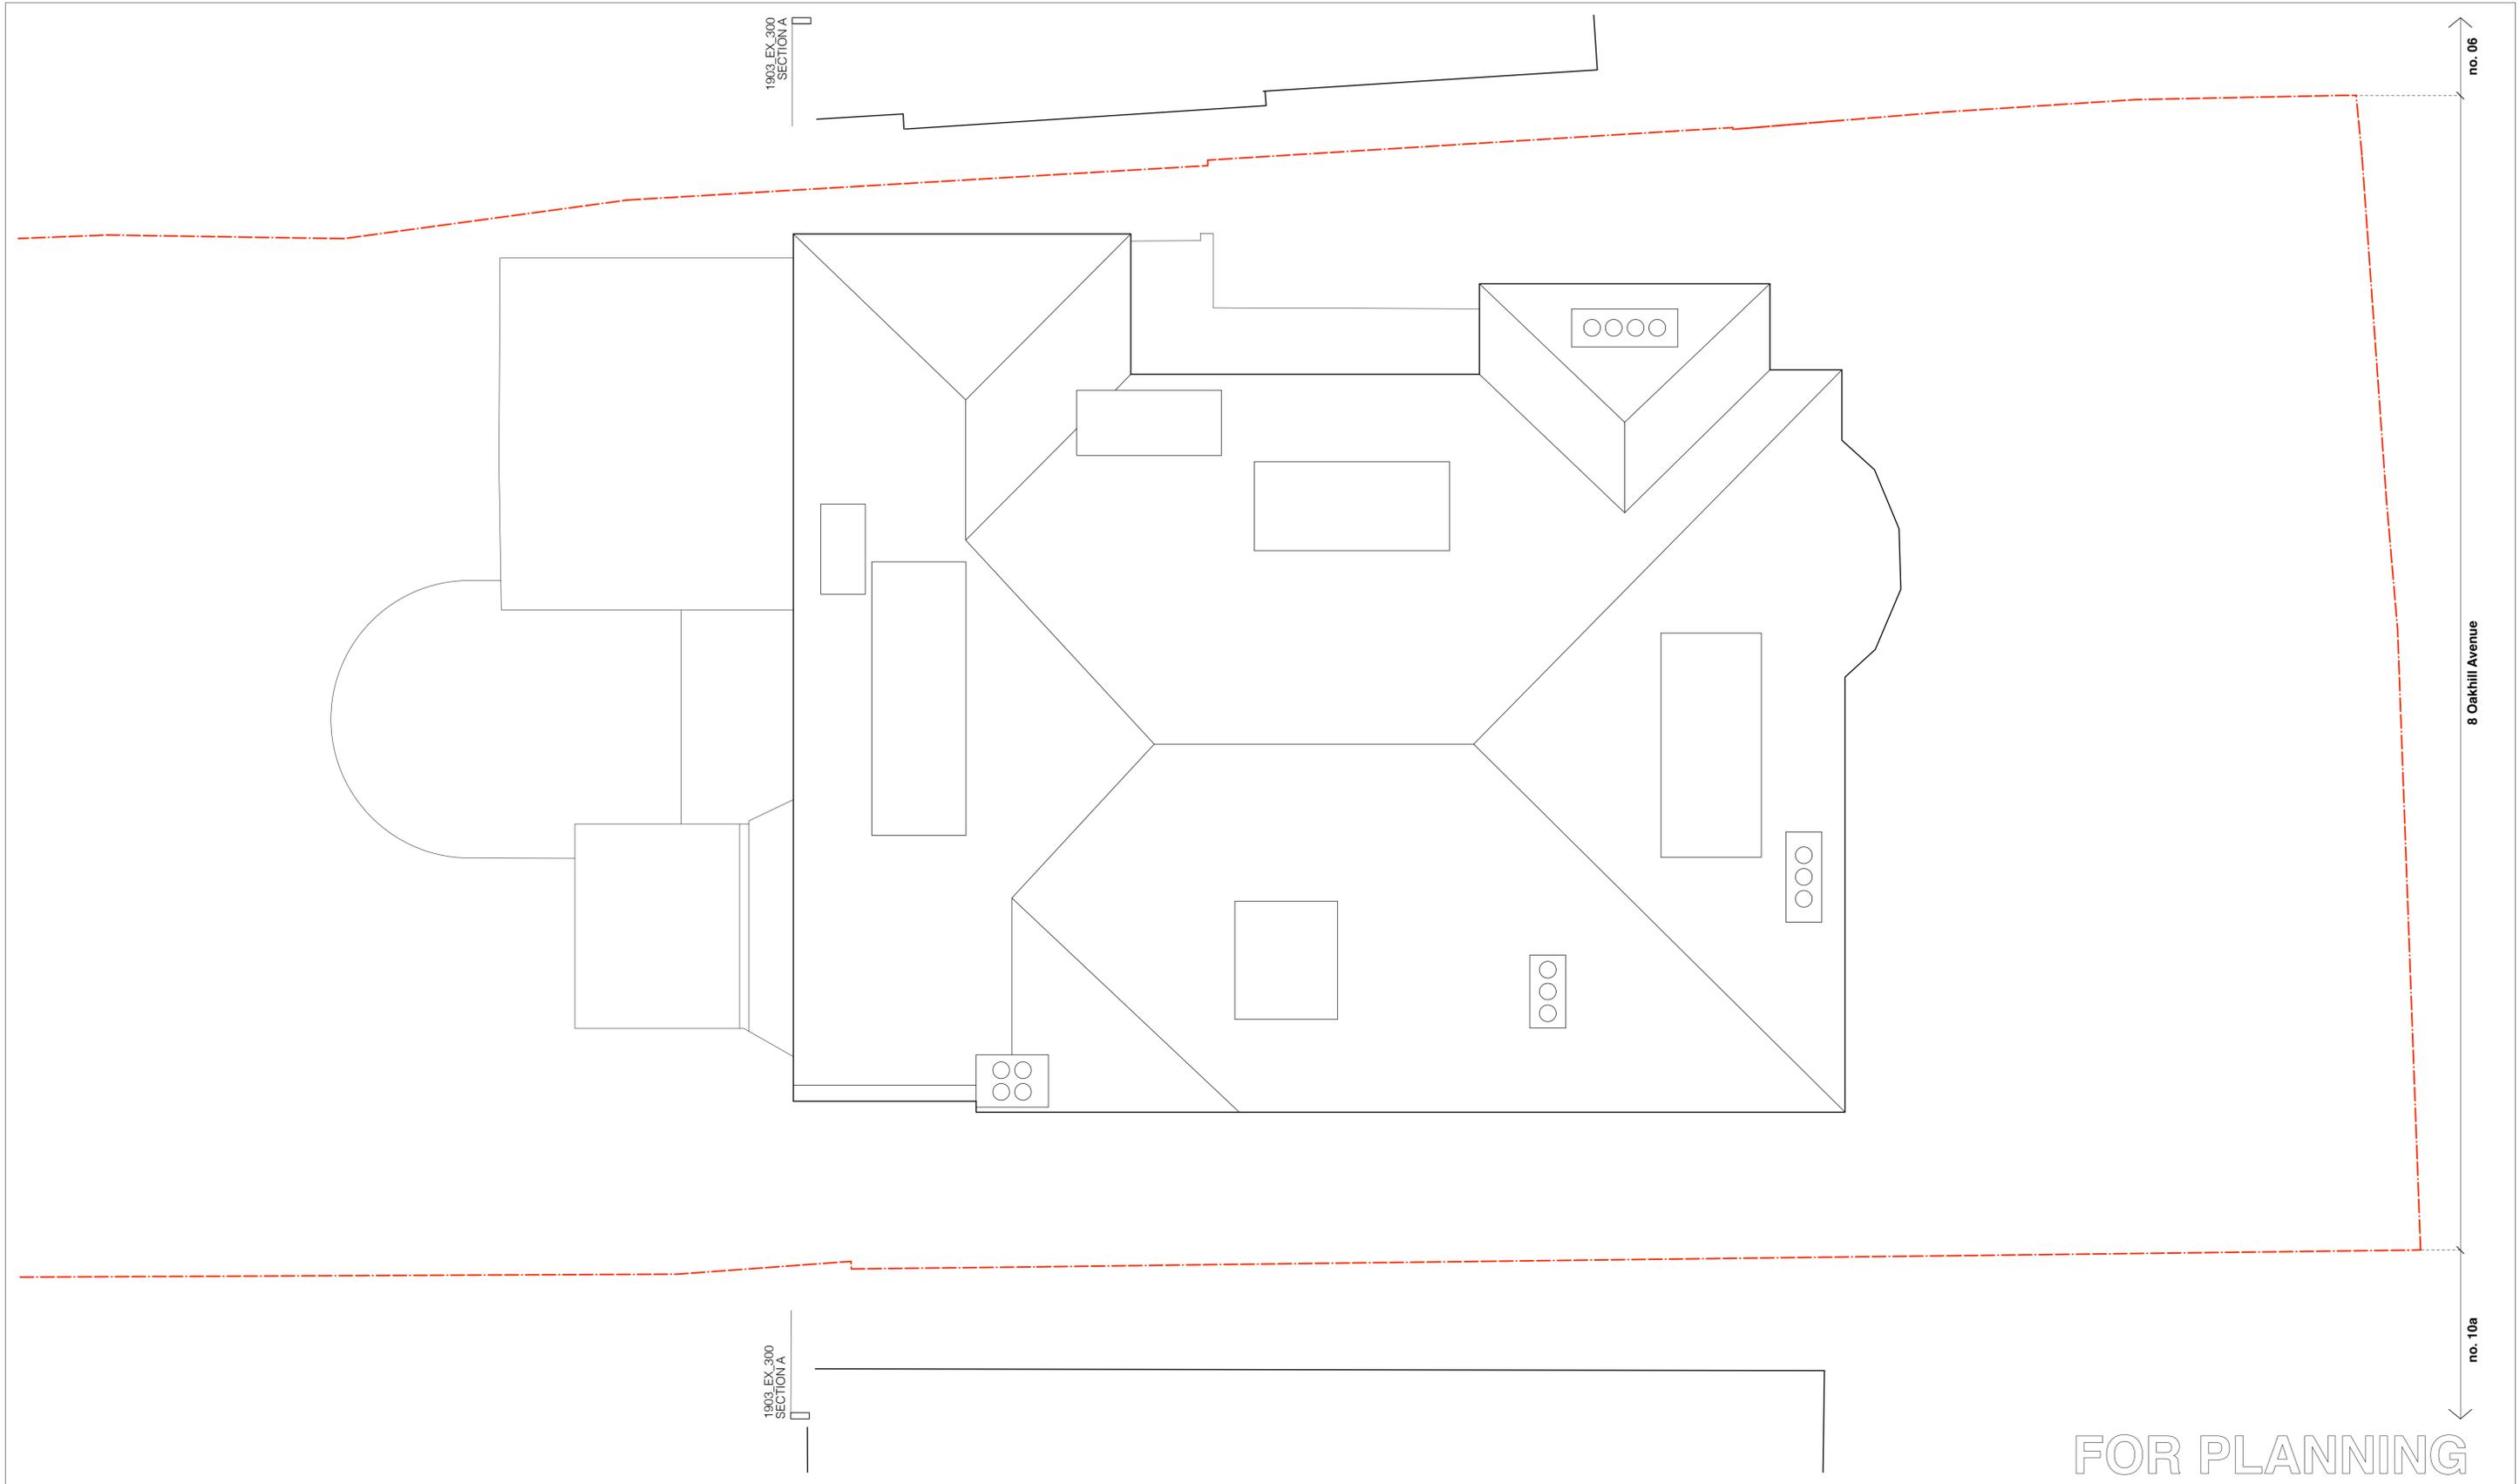

revisions  
 -- FOR PLANNING 15.04.20



client	
Neill Abrams + Caryn Cohen	
scale	
1:100 @ A3	
project	
8 Oakhill Avenue	
drawing title	
Existing Roof Plan	
drawing no	rev
1903_EX_103	-

Copyright CARVER FARSHI LLP, Partnership No. SO305325  
 No implied license exists. This drawing should not be used to calculate areas for the purpose of valuations. All dimensions to be checked on site by contractor and such dimensions to be their responsibility. When in doubt ask.  
 All work must comply with relevant British Standards and Building Regulation requirements. Drawing errors and omissions to be reported to architect immediately.


**CARVERFARSHI**

37 Alfred Place  
 London WC1E 7DP  
 T: 020 7096 1257  
 E: studio@carverfarshi.com  
 W: www.carverfarshi.com



FOR PLANNING

revisions  
 -- FOR PLANNING  
 15.04.20  
 notes

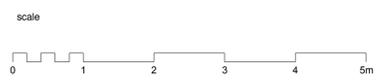

client	
Neill Abrams + Caryn Cohen	
scale	
1:100 @ A3	
project	
8 Oakhill Avenue	
drawing title	
Existing Front Elevation	
drawing no	rev
1903_EX_200	-

Copyright CARVER FARSHI LLP, Partnership No. SO305325  
 No implied license exists. This drawing should not be used to calculate areas for the purpose of valuations. All dimensions to be checked on site by contractor and such dimensions to be their responsibility. When in doubt ask.  
 All work must comply with relevant British Standards and Building Regulation requirements. Drawing errors and omissions to be reported to architect immediately.

**CARVERFARSHI**

37 Alfred Place  
 London WC1E 7DP  
 T: 020 7096 1257  
 E: studio@carverfarshi.com  
 W: www.carverfarshi.com



FOR PLANNING

revisions

FOR PLANNING

15.04.20

notes

scale



client

Neill Abrams + Caryn Cohen

scale

1:100 @ A3

project

8 Oakhill Avenue

drawing title

Existing Rear Elevation

drawing no

1903\_EX\_201

rev

-

Copyright CARVER FARSHI LLP, Partnership No. SO305325

No implied license exists. This drawing should not be used to calculate areas for the purpose of valuations. All dimensions to be checked on site by contractor and such dimensions to be their responsibility. When in doubt ask.

All work must comply with relevant British Standards and Building Regulation requirements. Drawing errors and omissions to be reported to architect immediately.

**CARVERFARSHI**

37 Alfred Place  
London WC1E 7DP

T: 020 7096 1257  
E: studio@carverfarshi.com  
W: www.carverfarshi.com

site boundary

footpath



FOR PLANNING

revisions

FOR PLANNING

15.04.20

notes

scale



client

Neill Abrams + Caryn Cohen

scale

1:100 @ A3

project

8 Oakhill Avenue

drawing title

Existing Side Elevation - East

drawing no

1903\_EX\_202

rev

-

Copyright CARVER FARSHI LLP, Partnership No. SO305325

No implied license exists. This drawing should not be used to calculate areas for the purpose of valuations. All dimensions to be checked on site by contractor and such dimensions to be their responsibility. When in doubt ask.

All work must comply with relevant British Standards and Building Regulation requirements. Drawing errors and omissions to be reported to architect immediately.

**CARVERFARSHI**

37 Alfred Place  
London WC1E 7DP

T: 020 7096 1257  
E: studio@carverfarshi.com  
W: www.carverfarshi.com



site boundary

footpath

FOR PLANNING

revisions

FOR PLANNING

15.04.20

notes

scale



client

Neill Abrams + Caryn Cohen

scale

1:100 @ A3

project

8 Oakhill Avenue

drawing title

Existing Side Elevation - West

drawing no

1903\_EX\_203

rev

-

Copyright CARVER FARSHI LLP, Partnership No. SO305325

No implied license exists. This drawing should not be used to calculate areas for the purpose of valuations. All dimensions to be checked on site by contractor and such dimensions to be their responsibility. When in doubt ask.

All work must comply with relevant British Standards and Building Regulation requirements. Drawing errors and omissions to be reported to architect immediately.

**CARVERFARSHI**

37 Alfred Place  
London WC1E 7DP


T: 020 7096 1257  
E: studio@carverfarshi.com  
W: www.carverfarshi.com



FOR PLANNING

revisions  
 -- FOR PLANNING 15.04.20

notes

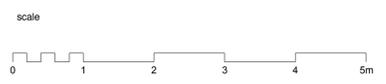

client	
Neill Abrams + Caryn Cohen	
scale	
1:100 @ A3	
project	
8 Oakhill Avenue	
drawing title	
Existing Section A	
drawing no	rev
1903_EX_300	-

Copyright CARVER FARSHI LLP, Partnership No. SO305325  
 No implied license exists. This drawing should not be used to calculate areas for the purpose of valuations. All dimensions to be checked on site by contractor and such dimensions to be their responsibility. When in doubt ask.  
 All work must comply with relevant British Standards and Building Regulation requirements. Drawing errors and omissions to be reported to architect immediately.

**CARVERFARSHI**

37 Alfred Place  
 London WC1E 7DP

T: 020 7096 1257  
 E: studio@carverfarshi.com  
 W: www.carverfarshi.com