




KINGSWAY VIEW 01

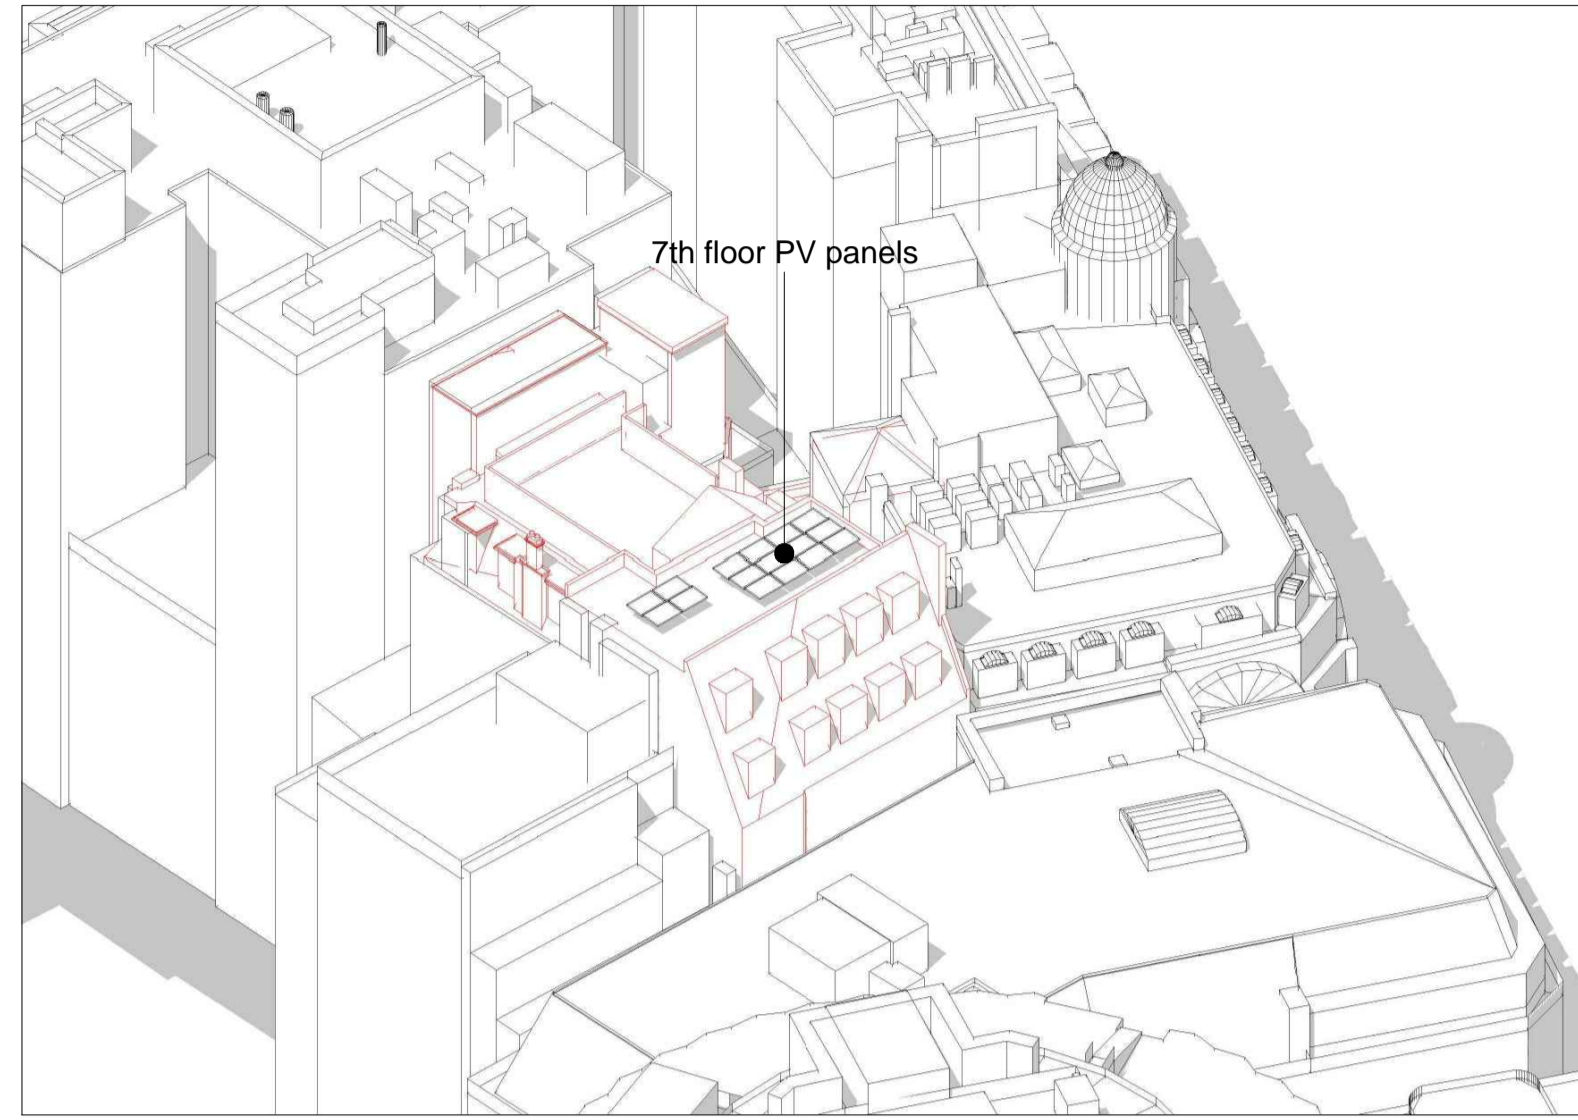


VIEW 02

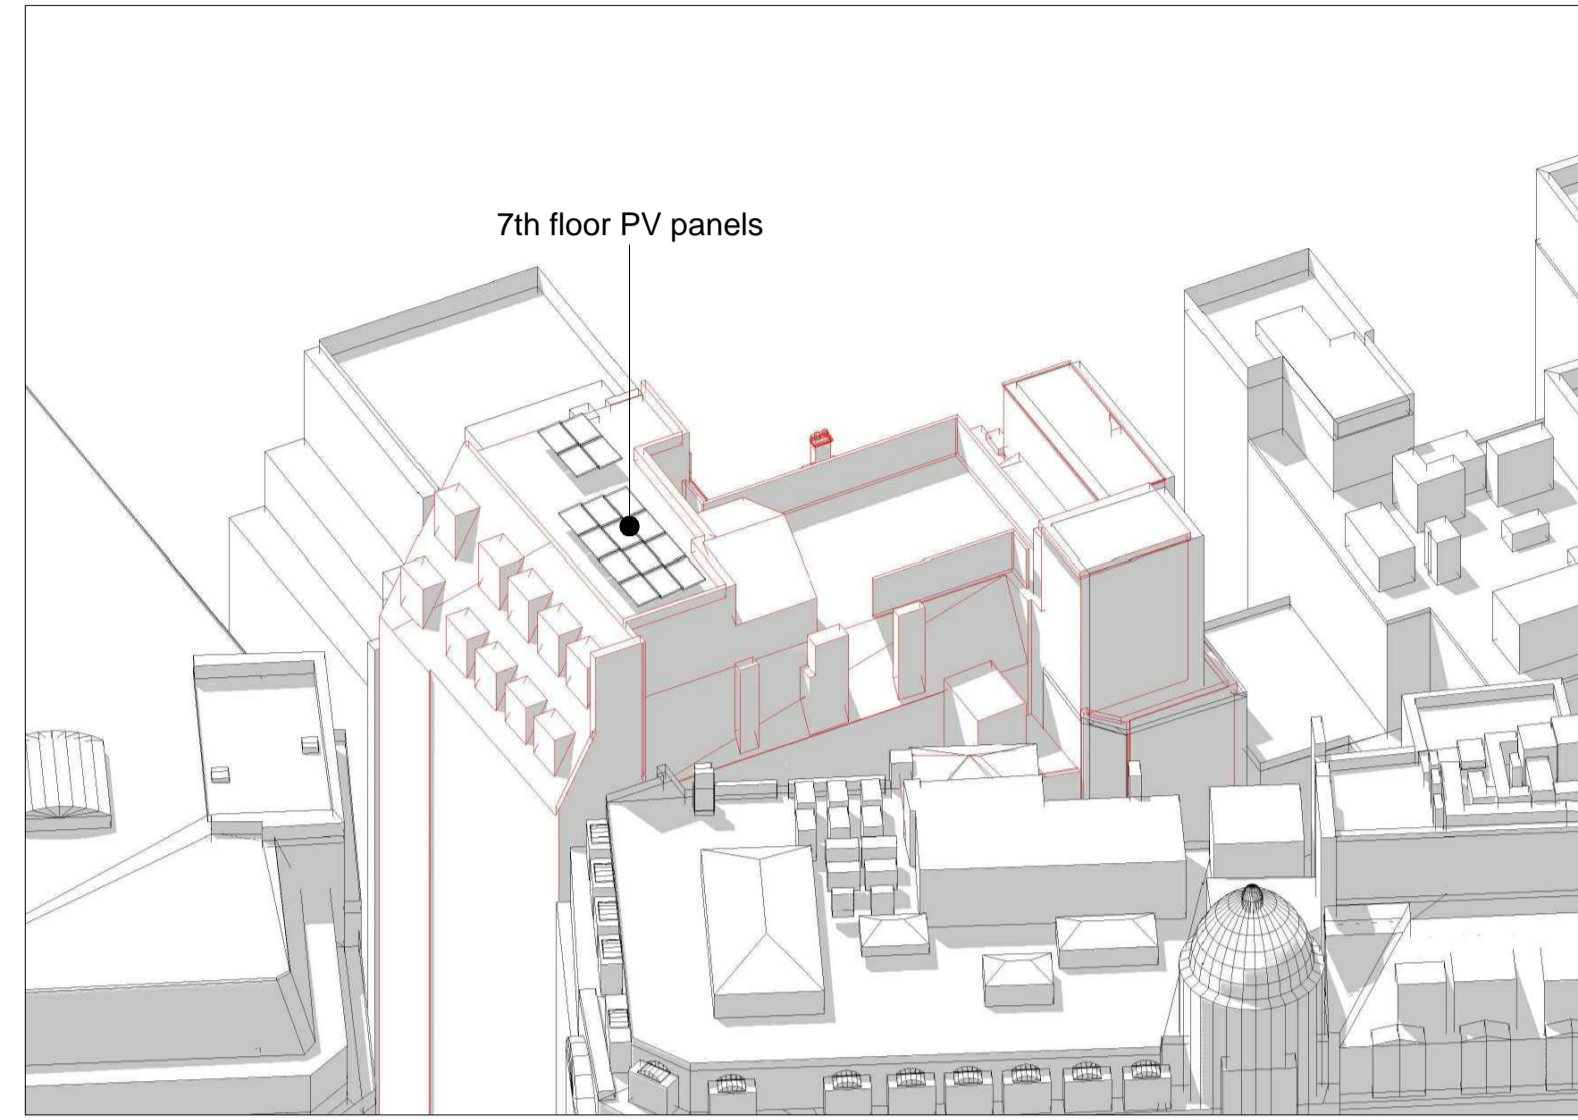


ZOOM 03

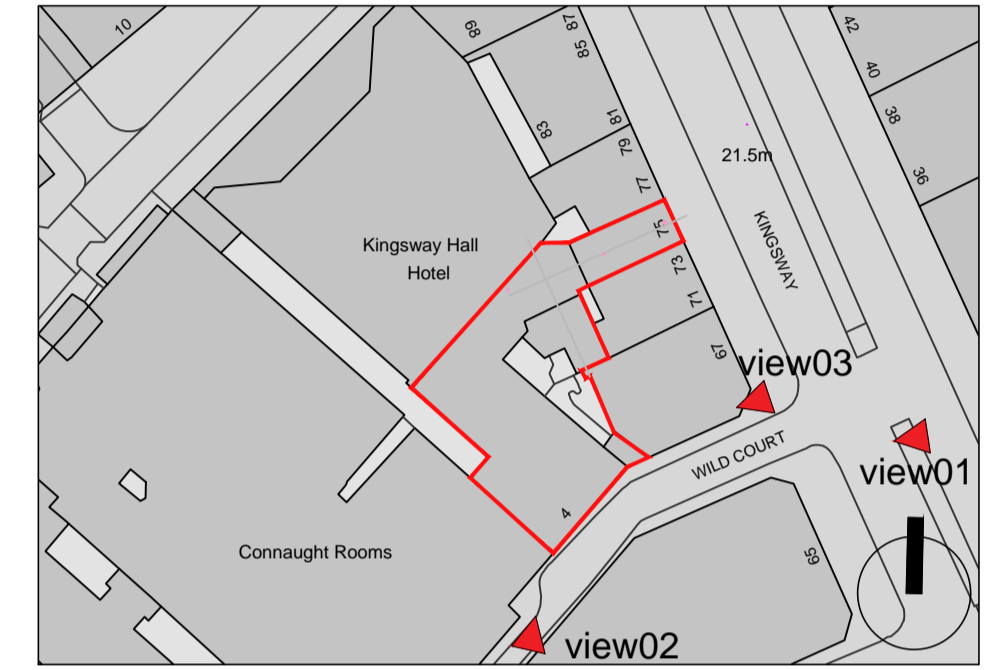


SHADE IMPACT ON 21ST OF JUNE AT 2pm

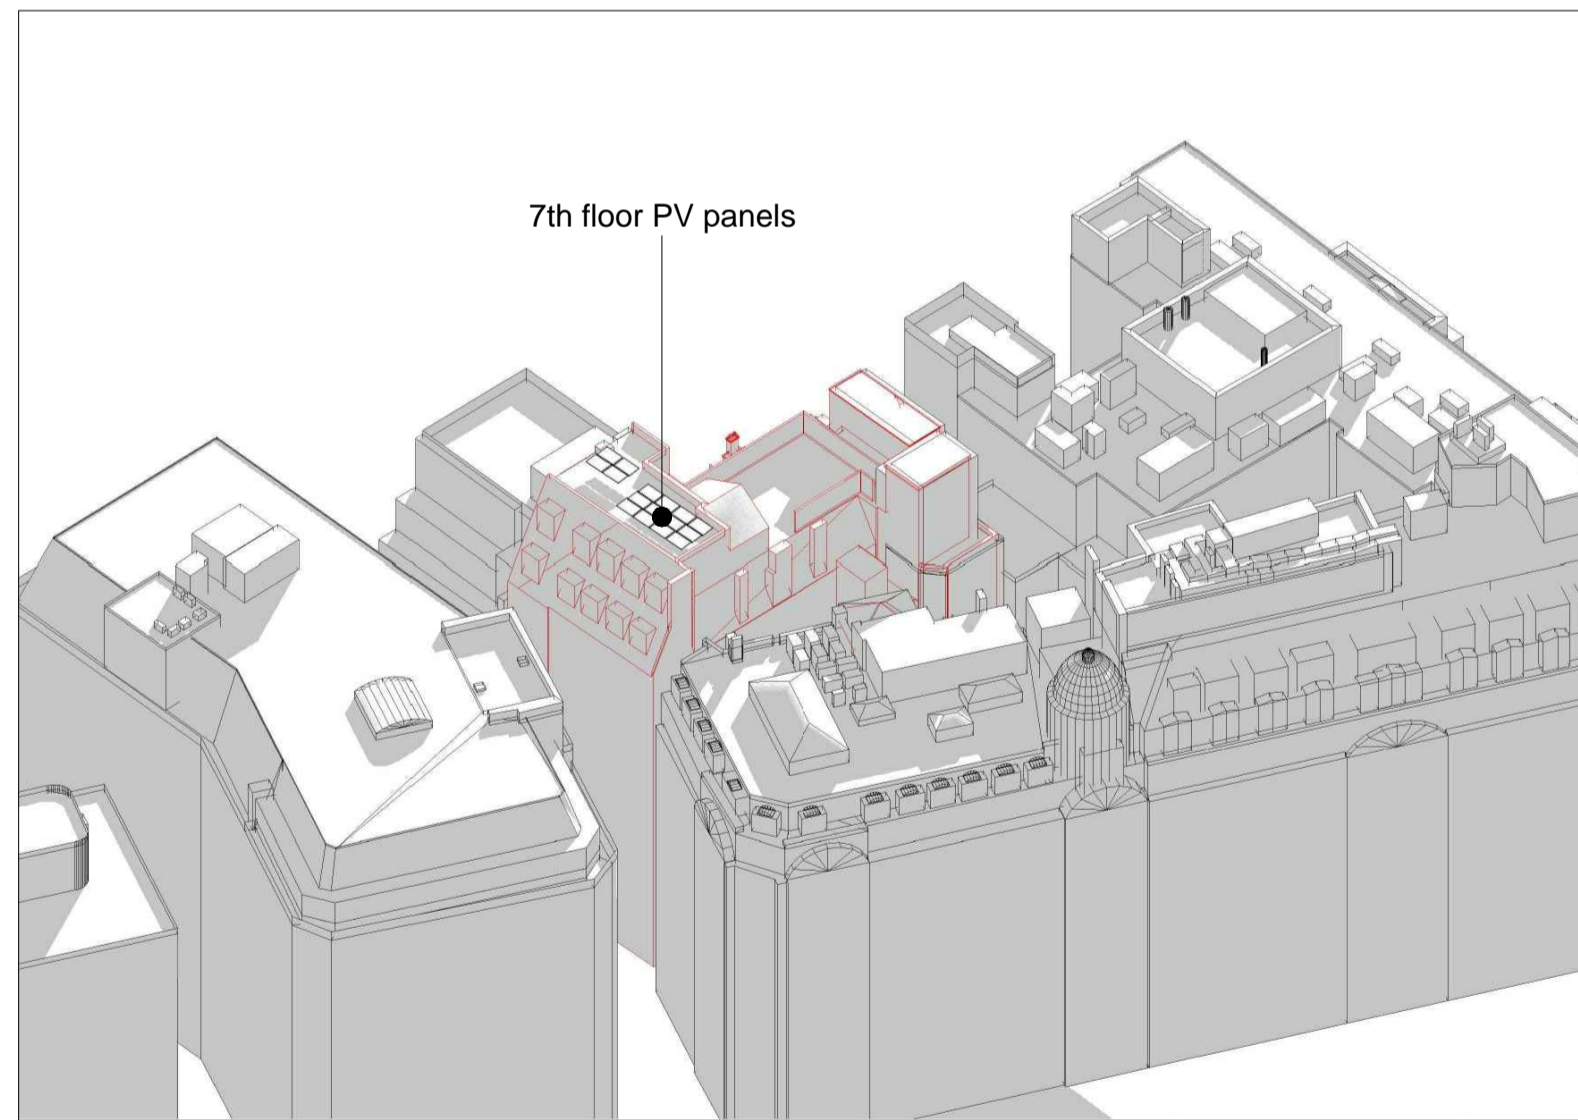

KINGSWAY VIEW 01

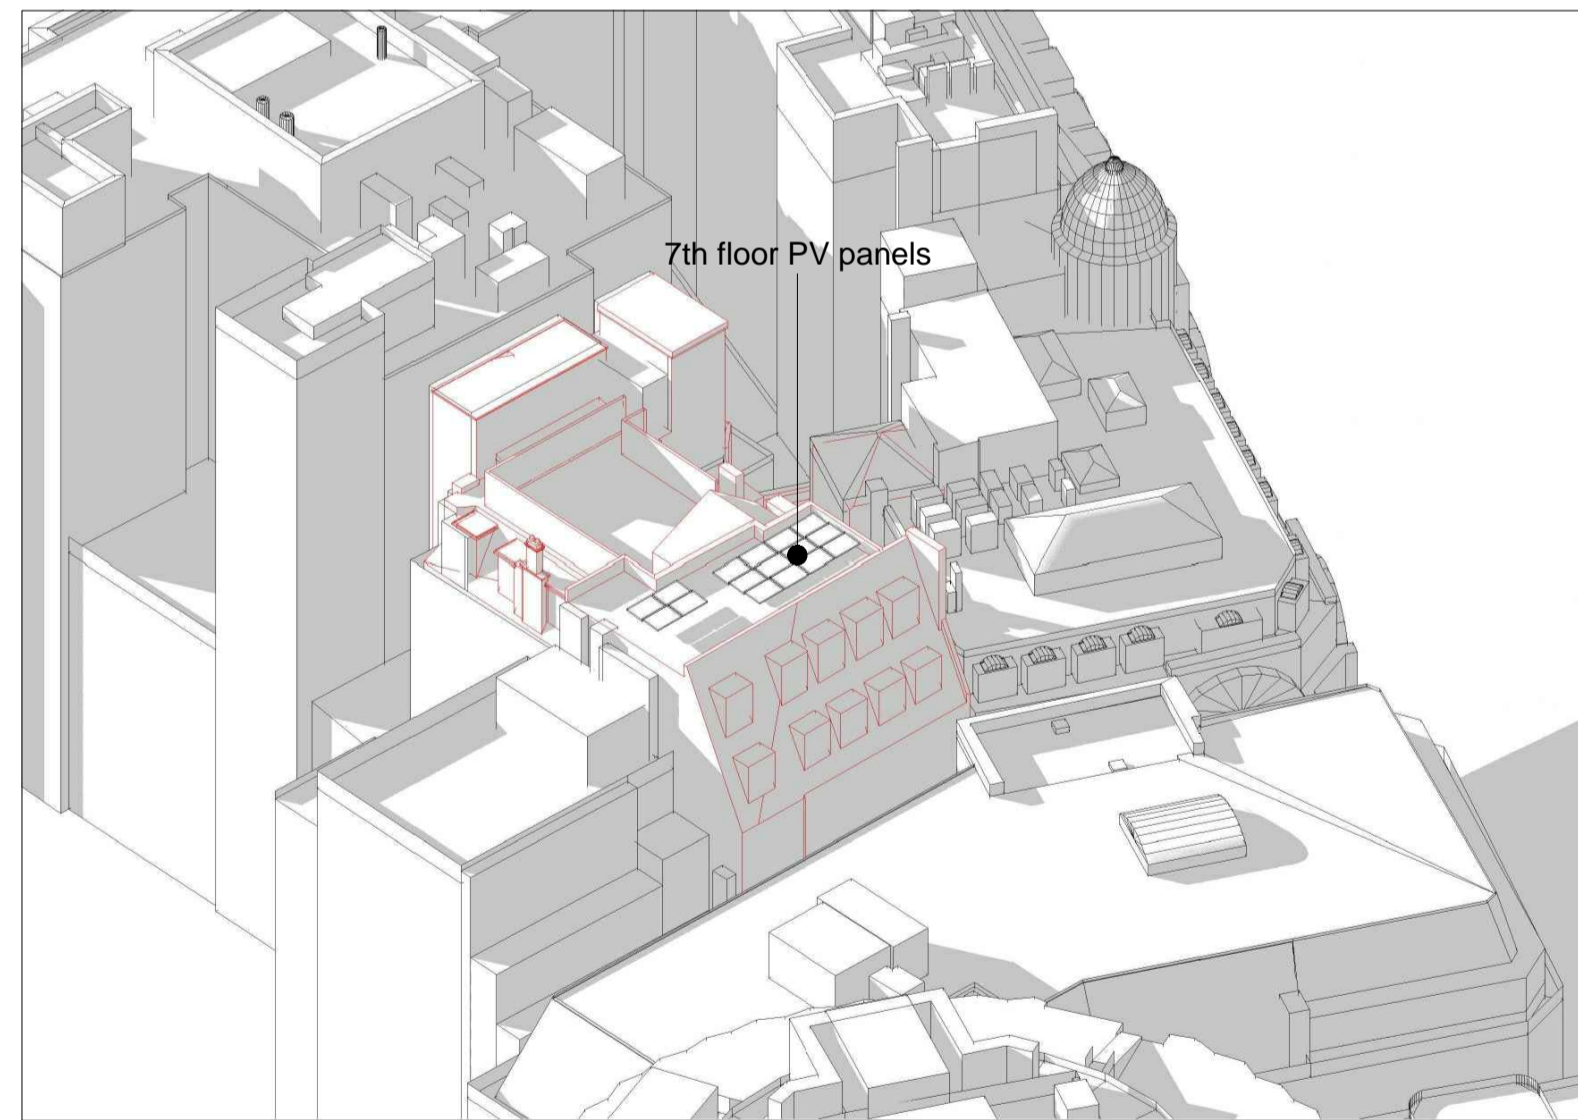

VIEW 02

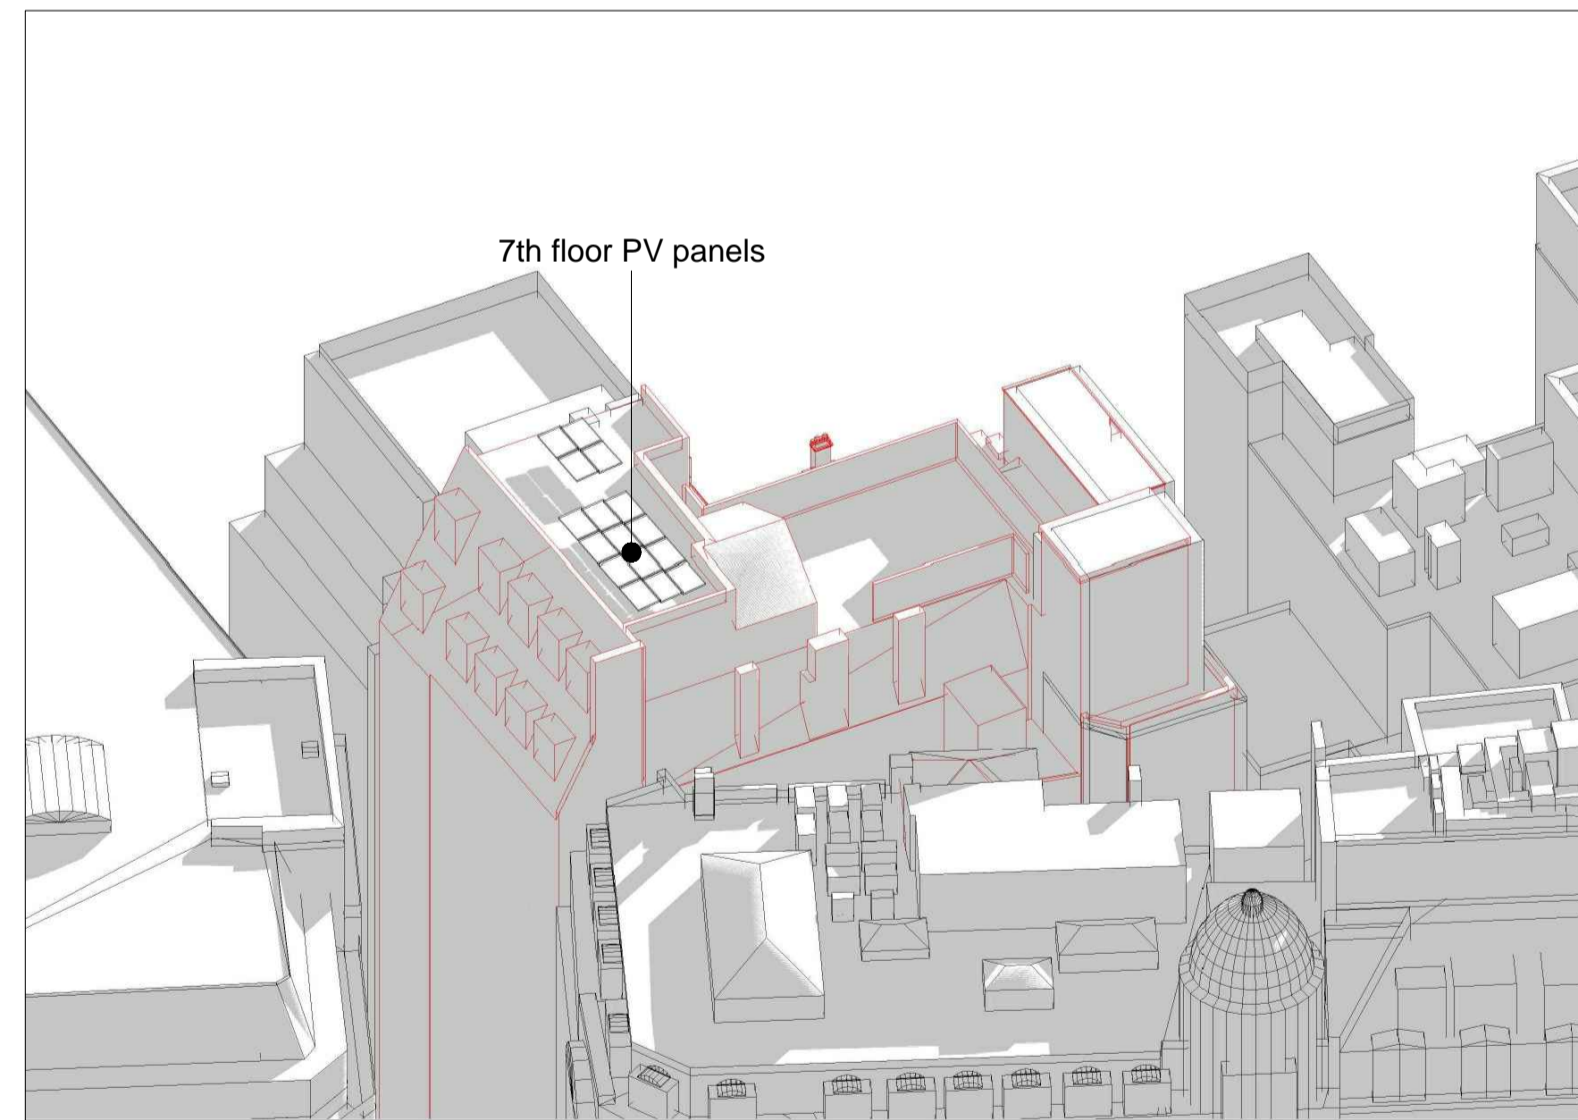

VIEW 03

SHADE IMPACT ON 21ST OF JUNE AT 6pm

P1 30/03/20 PV PANELS VIEWS FOR APPROVAL			
REV DATE	BY	CKD DESCRIPTION	
PROJECT TITLE			
4 WILD COURT LONDON WC2B 4AU			
DRAWING TITLE			
ROOF LEVEL OVERSHADING MODEL			
DRAWN	DATE	CHECKED	DATE
AG	30/03/20	PA	30/03/20
DRAWING STATUS			SCALE @A1
FOR APPROVAL			1:50
JOB NO	DRAWING NO	REV	
C0694	KG-XX-XX-DR-E-91_001	P1	