



Consented Drawing Planning reference
2015/0487/P dated 22nd December 2016

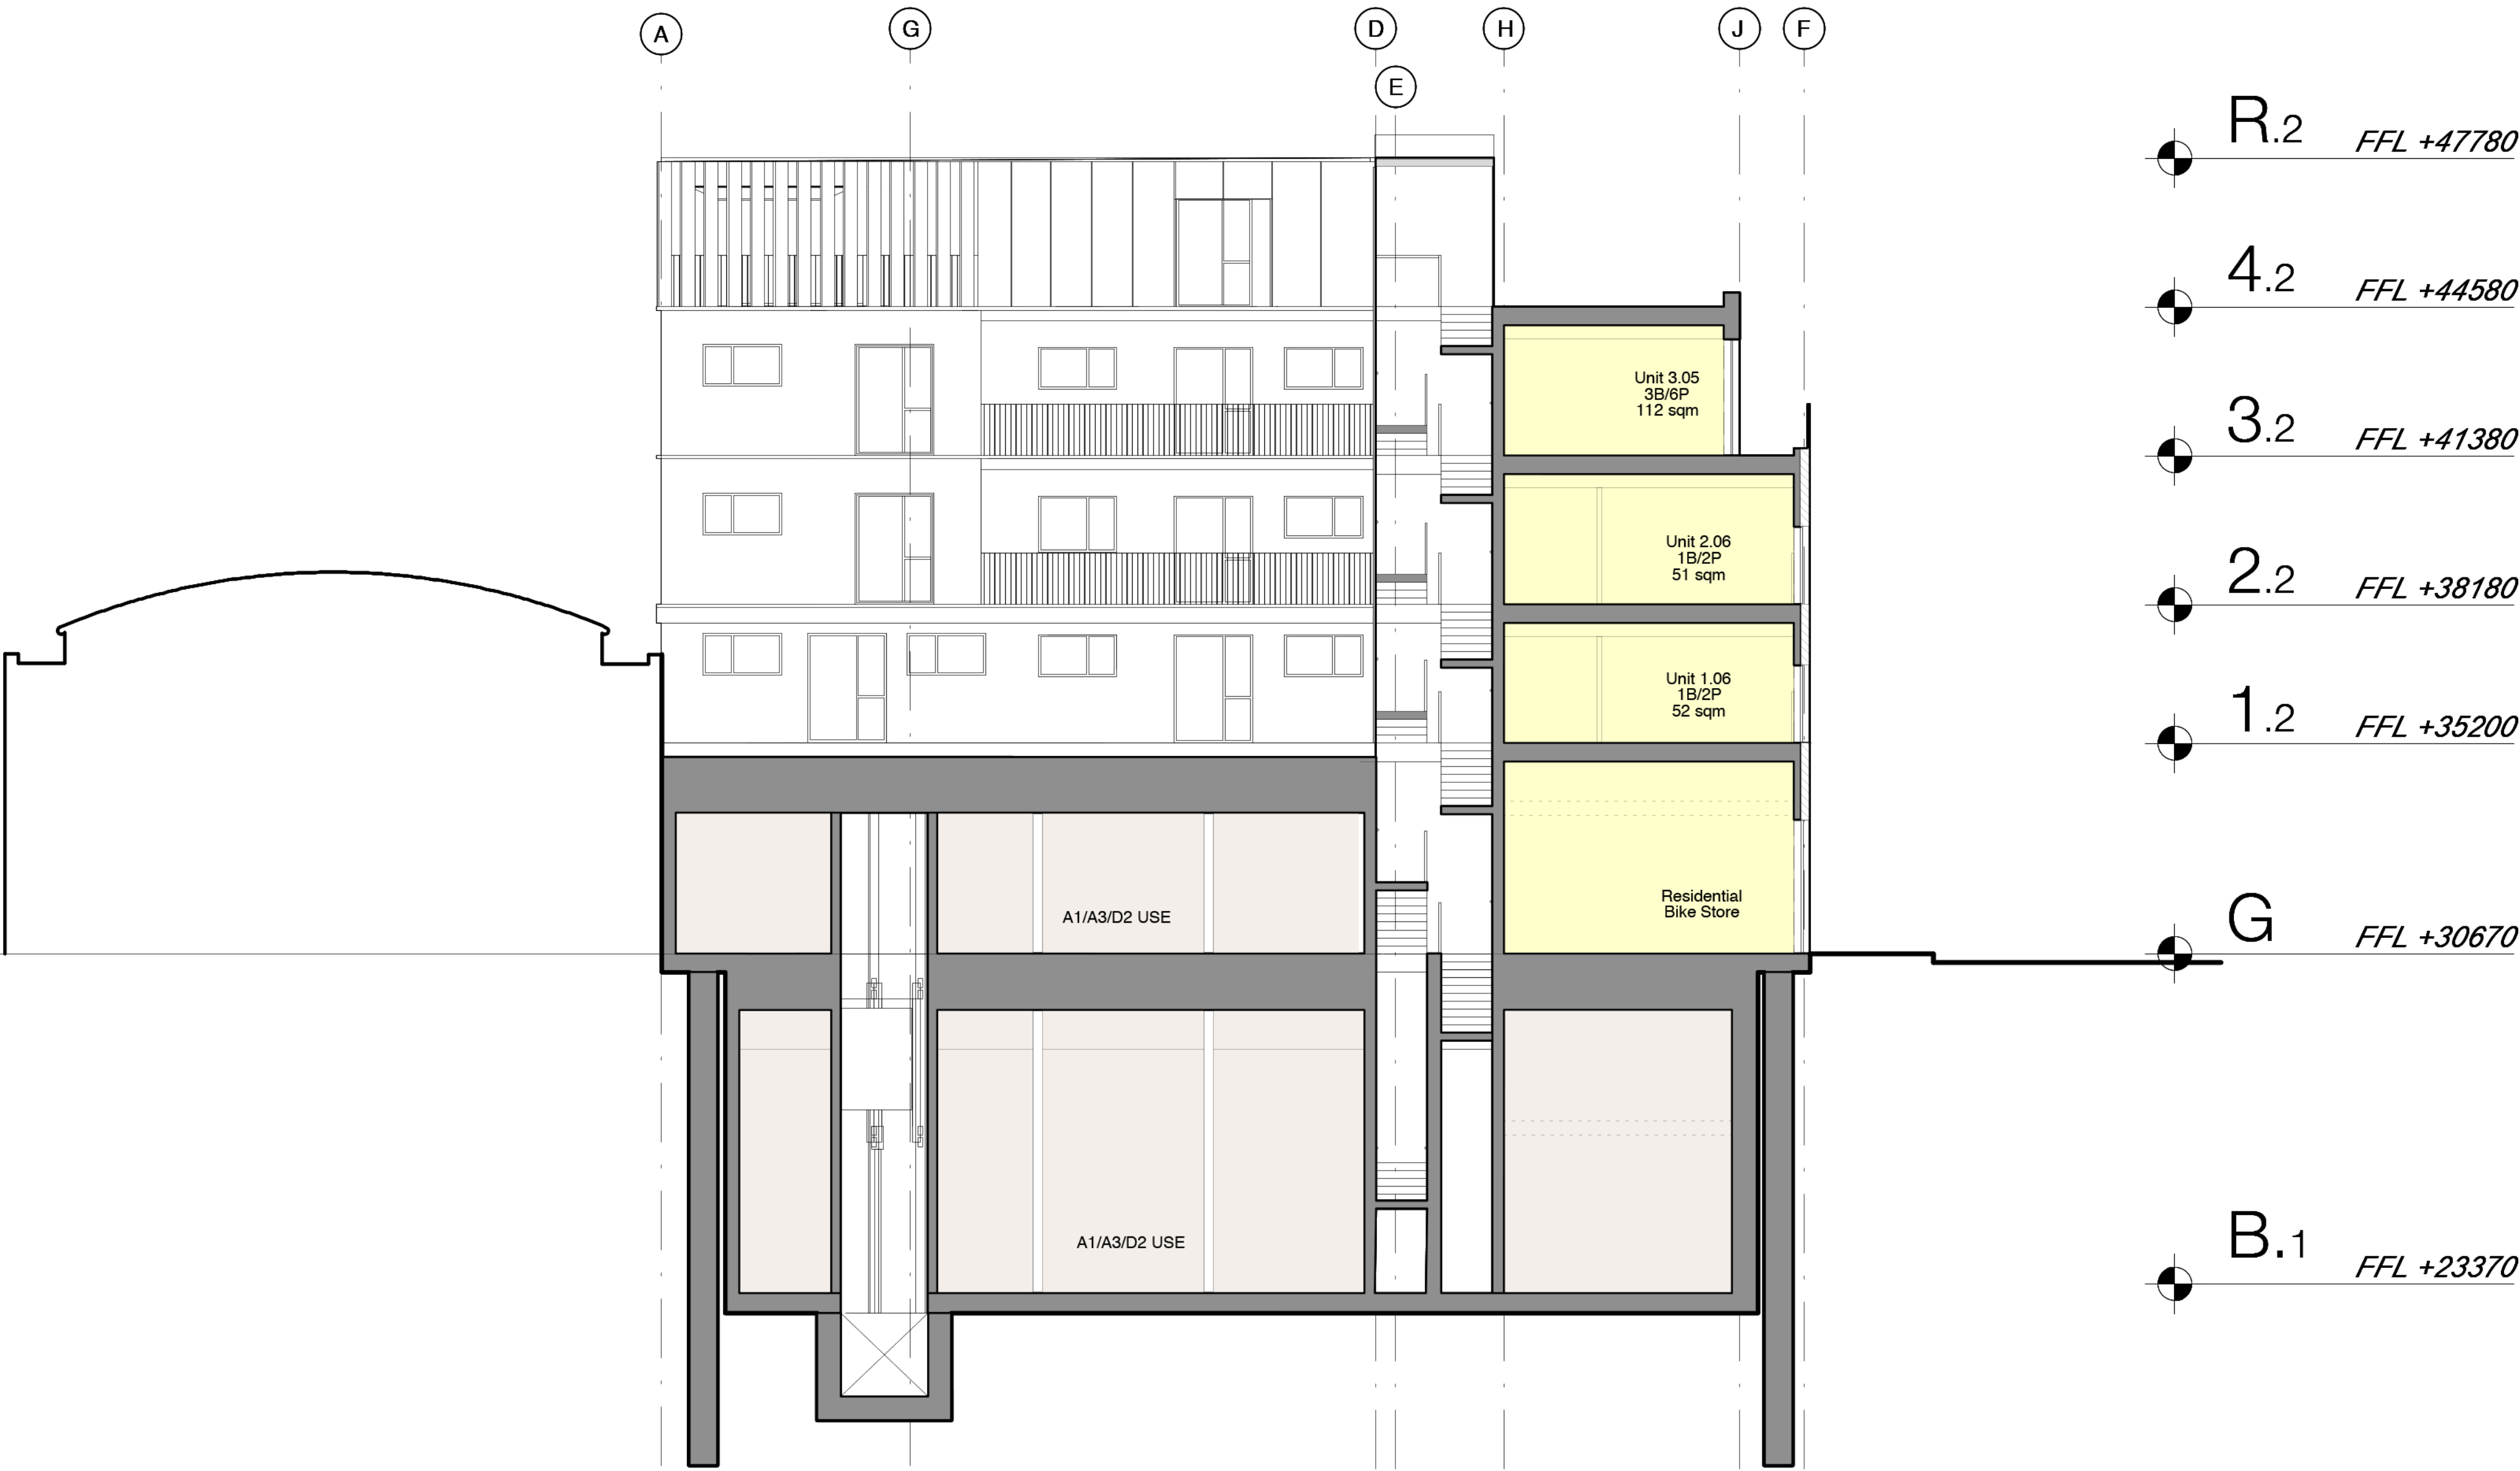


A
GS.01

Proposed Section
1:200@A3 1:100@A1

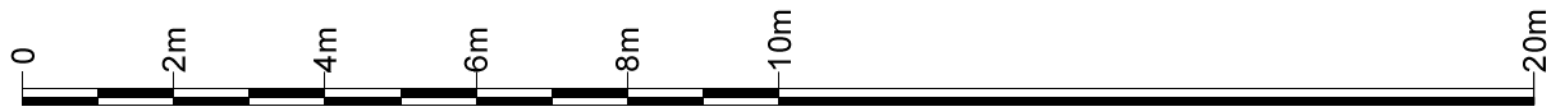

Information contained within this drawing is the sole copyright of 21st Architecture Ltd, and is not to be reproduced without express permission. No implied licence exists. This drawing not to be used for land transfer or valuation purposes. Do not scale from this drawing. All dimensions & levels are to be checked on site by the contractor. Issued for purposes indicated only. Drawing errors and omissions to be reported to the architect.

Revisions		
A	15/10/14	General drawing revisions
B	07/11/14	General drawing revisions
C	26/11/14	General drawing revisions
D	07/01/15	General drawing revisions
E	15/01/15	Submitted For Planning Application

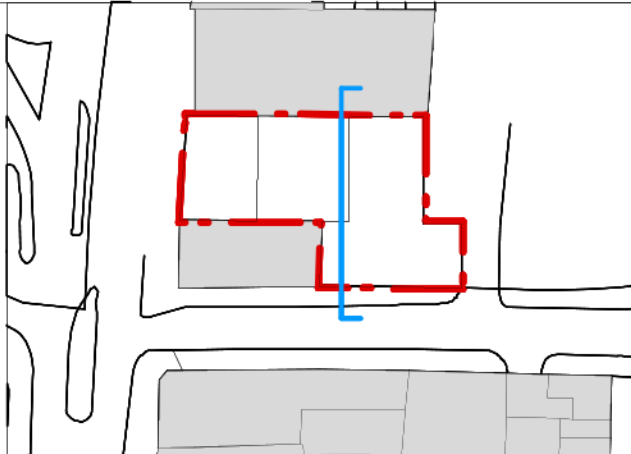

Client	SRE Havestock Hill Ltd	
Project	Marine Ices Havestock Hill, London, NW3 2BL	
Drawing Title	Proposed Section General Arrangement	



Twenty First Architecture Ltd,
314 Goswell Road,
London,
EC1V 7AF
Tel: +44(0)20 7062 0262
www.21starchitecture.com

Status	Planning	Drawn	JSP	Checked	TJS
Scale	1:100 @ A1 1:200 @ A3			Date	Aug 2
Drwg. No.	177_GS_01			Revision	E