


Existing

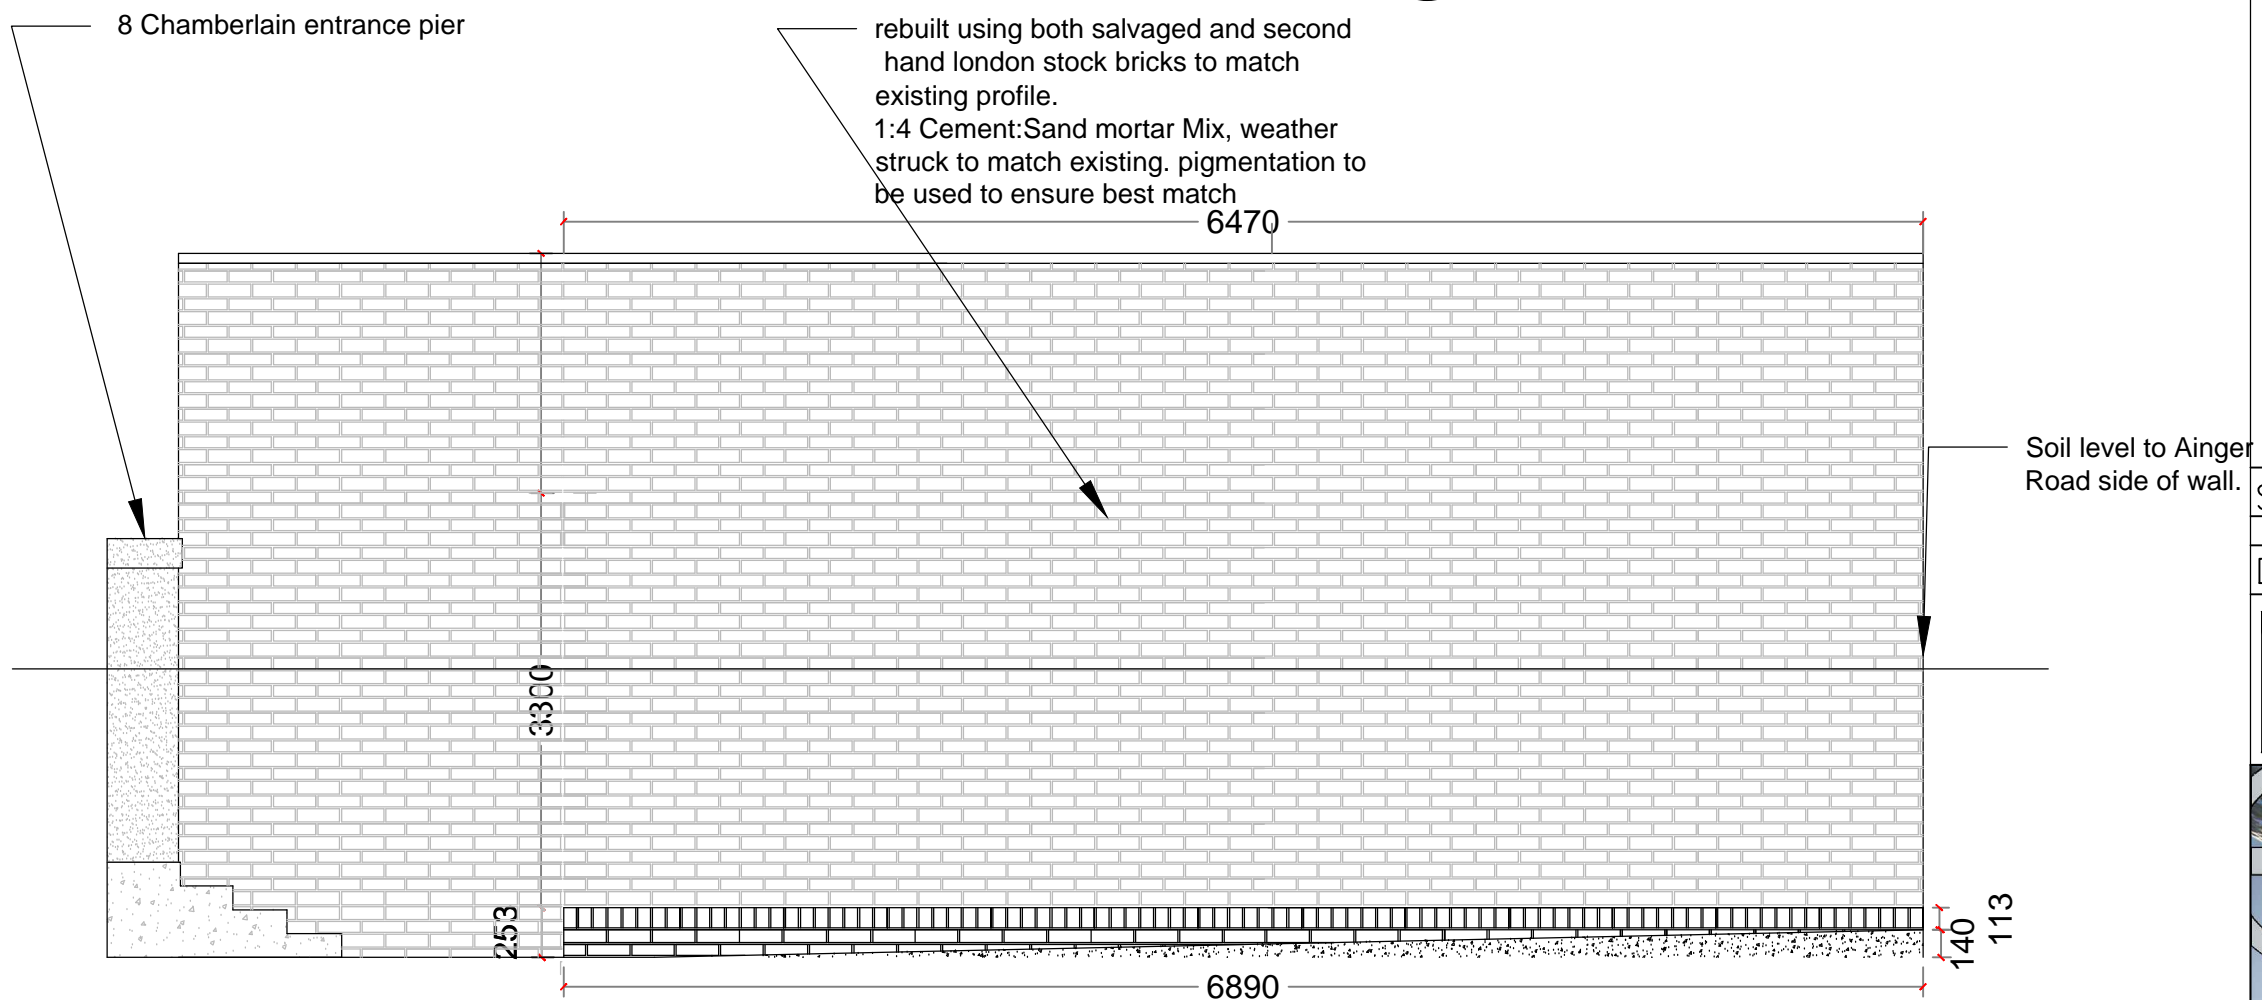

Proposed

8 Chamberlain entrance pier

rebuilt using both salvaged and second hand london stock bricks to match existing profile.
1:4 Cement:Sand mortar Mix, weather struck to match existing. pigmentation to be used to ensure best match

It is noted due to site access restriction measuring to 9 Chamberlain Street is not possible at the present time.

Client:
Mr Bucknell

Site Address:
8 Chamberlain Street
London
NW1 8XB

Title:
Party Fence Wall
Elevations Facing From
Chamberlain Street

Scale: 1 : 50 @ A3

Date: 11/03/20 Drawn:WB

Drawing No.:	Revision:
7105/003	B

