



DRAWING CONTINUES ON DRG No: WED2.PL 1.1



notes:
The contractors are to check all dimensions, drain runs and general conditions on site before works commence, and inform Akelius immediately upon discovery of any errors, omissions or discrepancies. All works are to be carried out in accordance with current building regulations, British standards, codes of practice and local authority requirements.

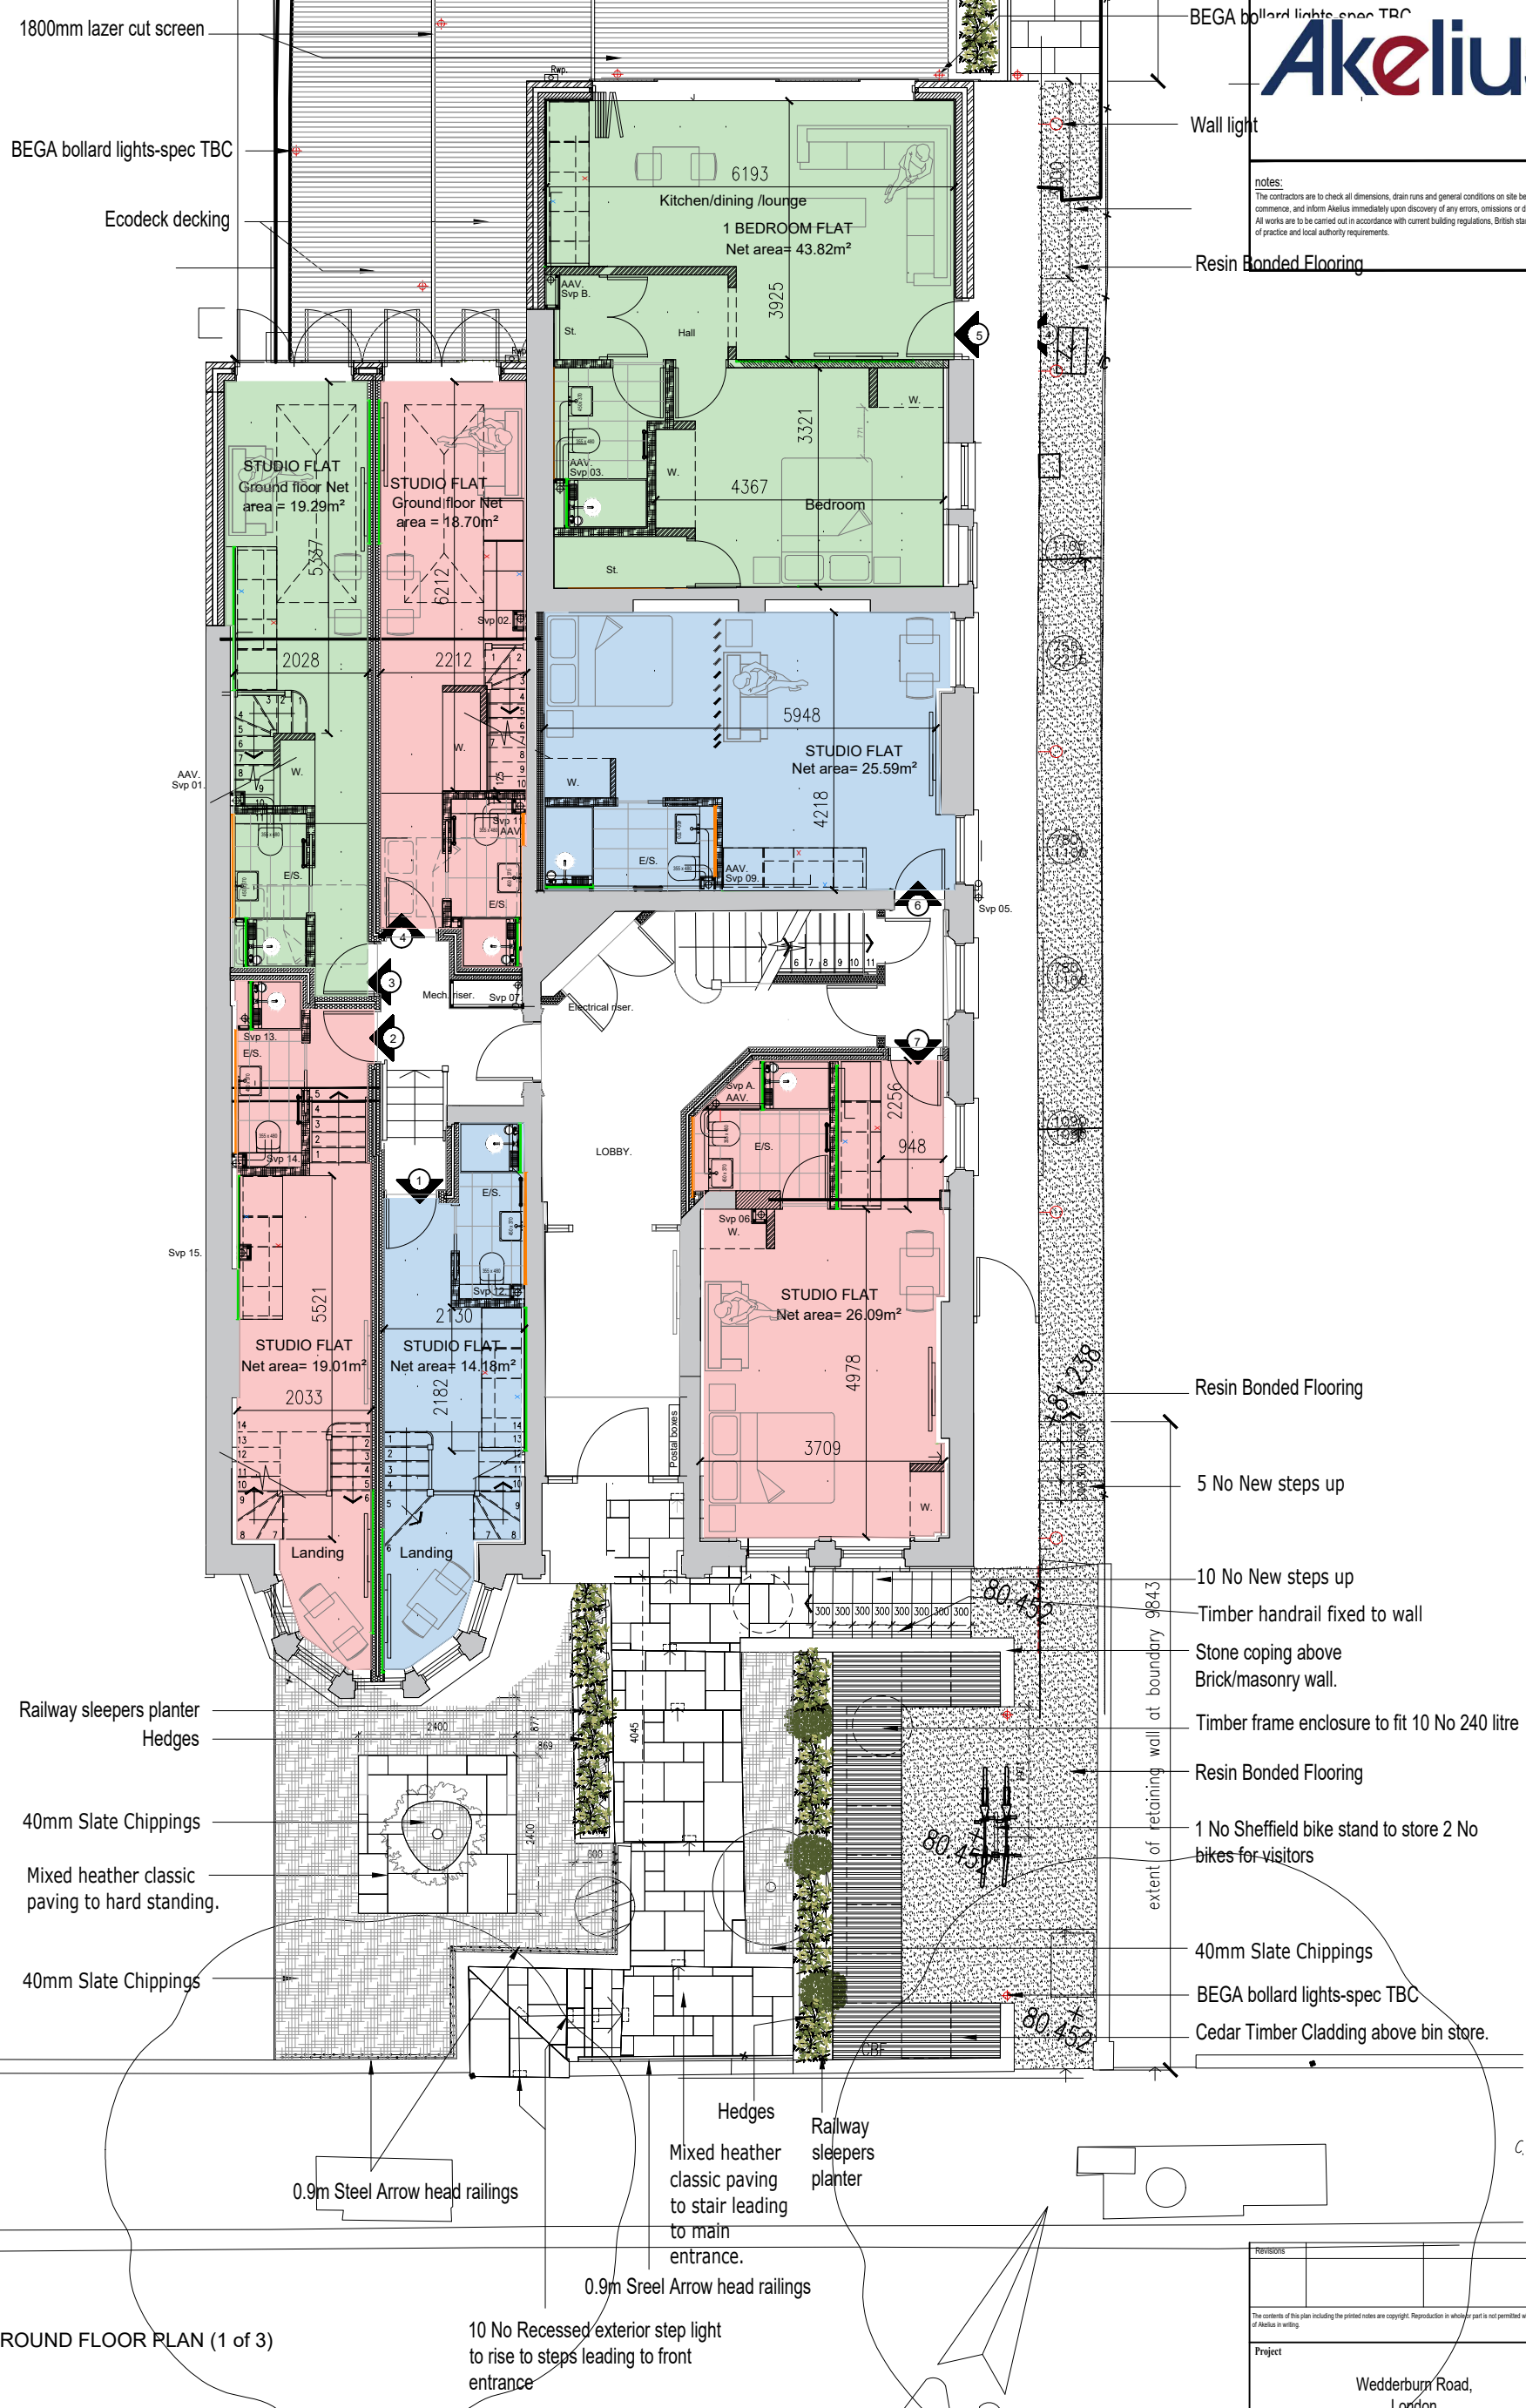


PROPOSED GROUND FLOOR PLAN (1 of 3)

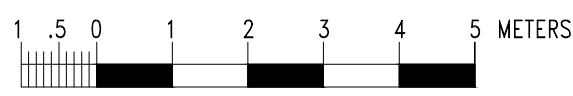



WEDDERBURN ROAD

Revisions	Project	Drawing Title	Scale	Drawn by
	Wedderburn Road, London	Proposed Ground Floor Plan (1 of 3)	WED2- PL 1D	O.F
			A3@1:100	

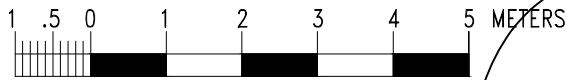

Akelius

notes:
The contractors are to check all dimensions, drain runs and general conditions on site before works commence, and inform Akelius immediately upon discovery of any errors, omissions or discrepancies. All works are to be carried out in accordance with current building regulations, British standards, codes of practice and local authority requirements.

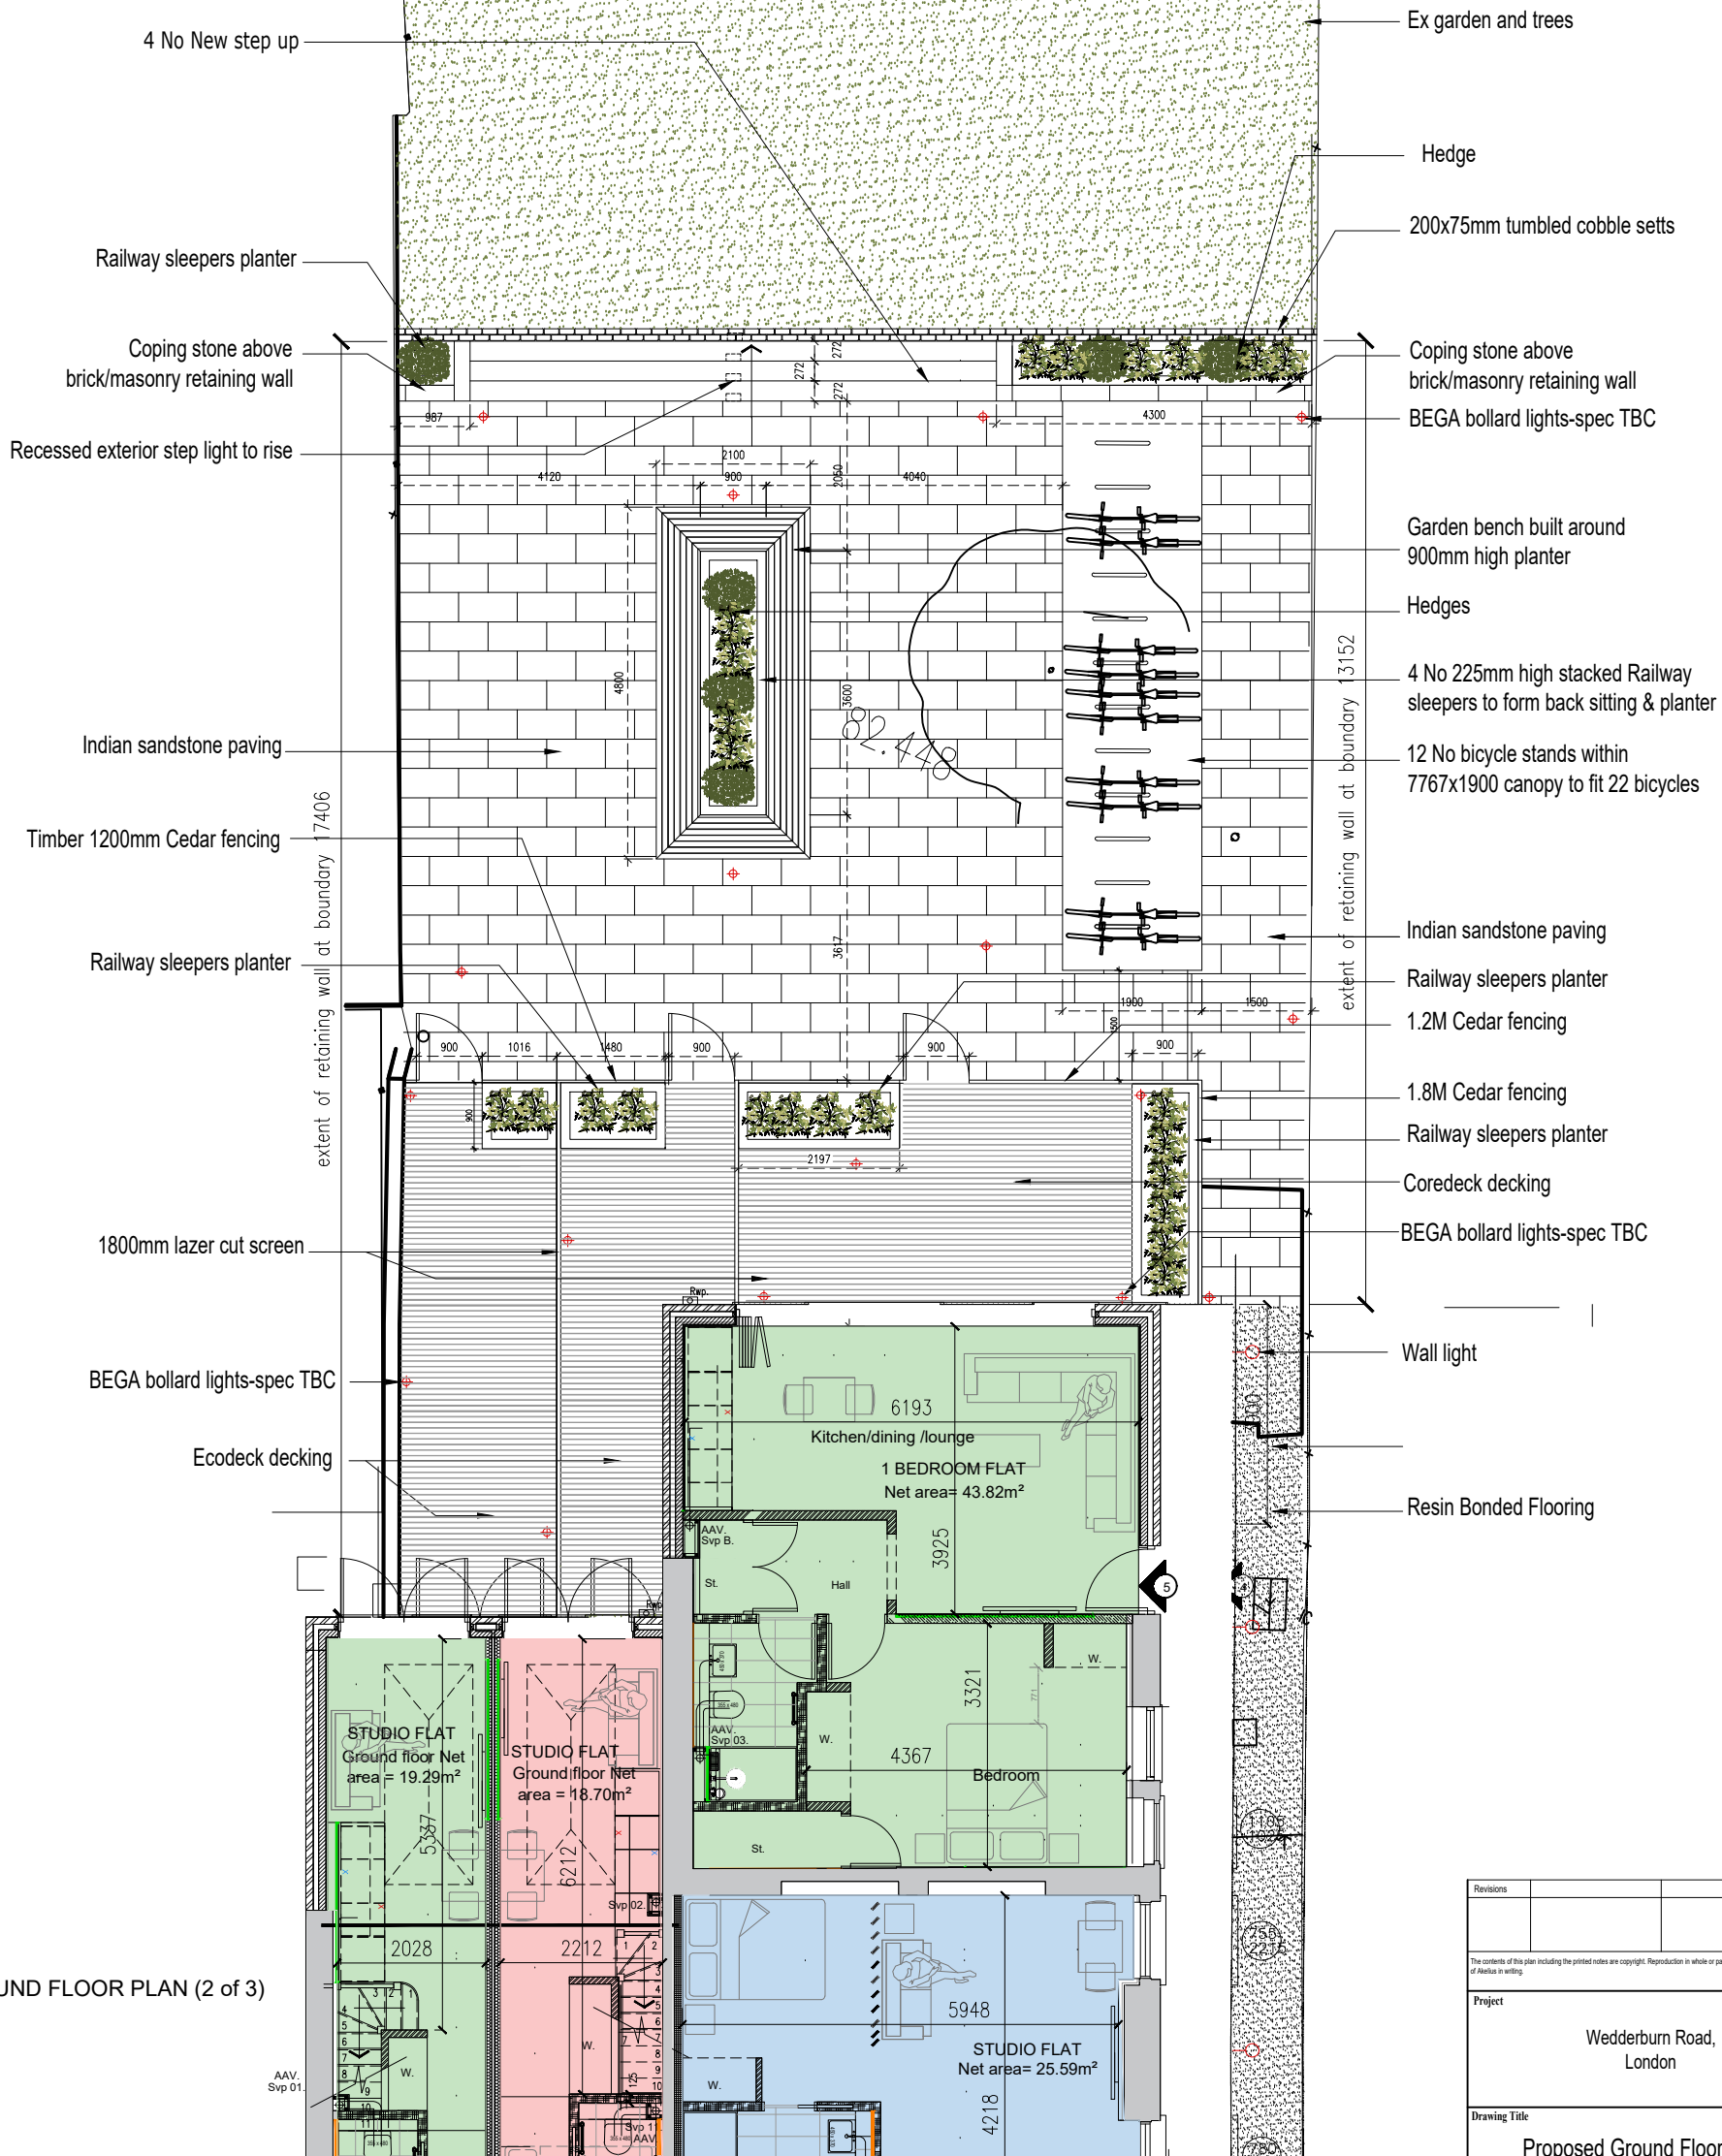
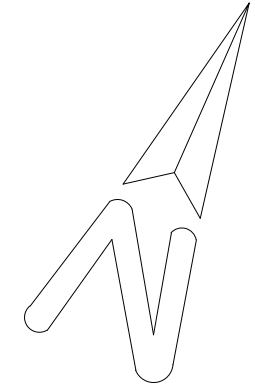


PROPOSED GROUND FLOOR PLAN (2 of 3)

DRAWING CONTINUES ON DRG No: WED2.PL 1A

Revisions		
The contents of this plan including the printed notes are copyright. Reproduction in whole or part is not permitted without prior consent of Akelius in writing.		
Project		
Wedderburn Road, London		
Drawing Title		
Proposed Ground Floor Plan (2 of 3)		
WED2- PL 1.1B		
Scale	Drawn by	
A3@1:100	O.F	


notes:
 The contractors are to check all dimensions, drain runs and general conditions on site before works commence, and inform Akelius immediately upon discovery of any errors, omissions or discrepancies. All works are to be carried out in accordance with current building regulations, British standards, codes of practice and local authority requirements.

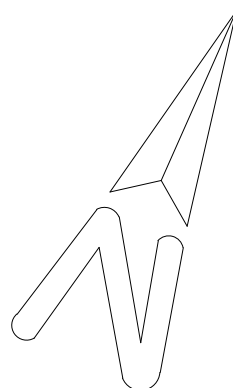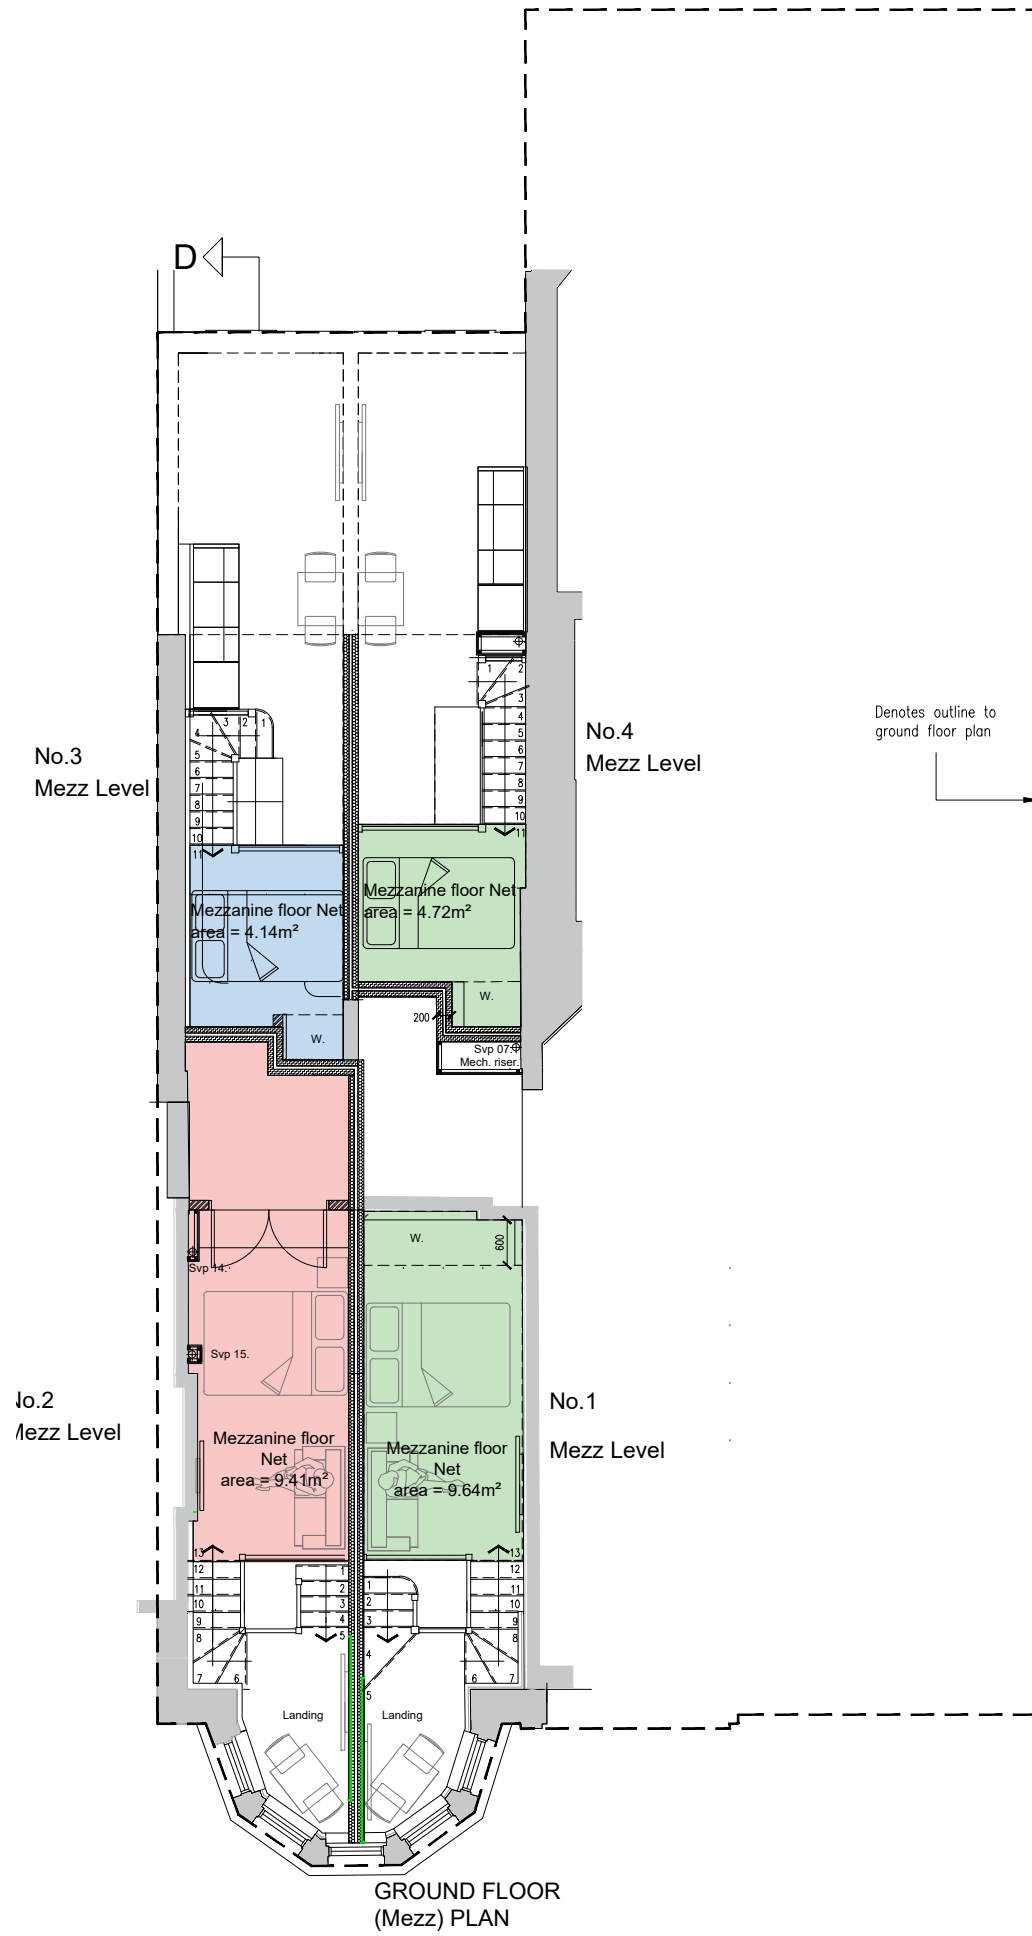


Revisions		
The contents of this plan including the printed notes are copyright. Reproduction in whole or part is not permitted without prior consent of Akelius in writing.		
Project		
Wedderburn Road, London		
Drawing Title		
Proposed Ground Mezzanine floor Plan (3 of 3)		
WED2- PL 1.2A		
Scale	Drawn by	
A3@1:100	O.F	



NOTES:
 The contractor is to check all dimensions, chain runs and general conditions on site before works commence, and inform Akelius immediately upon discovery of any errors, omissions or discrepancies. All works are to be carried out in accordance with current building regulations, British standards, codes of practice and local authority requirements.

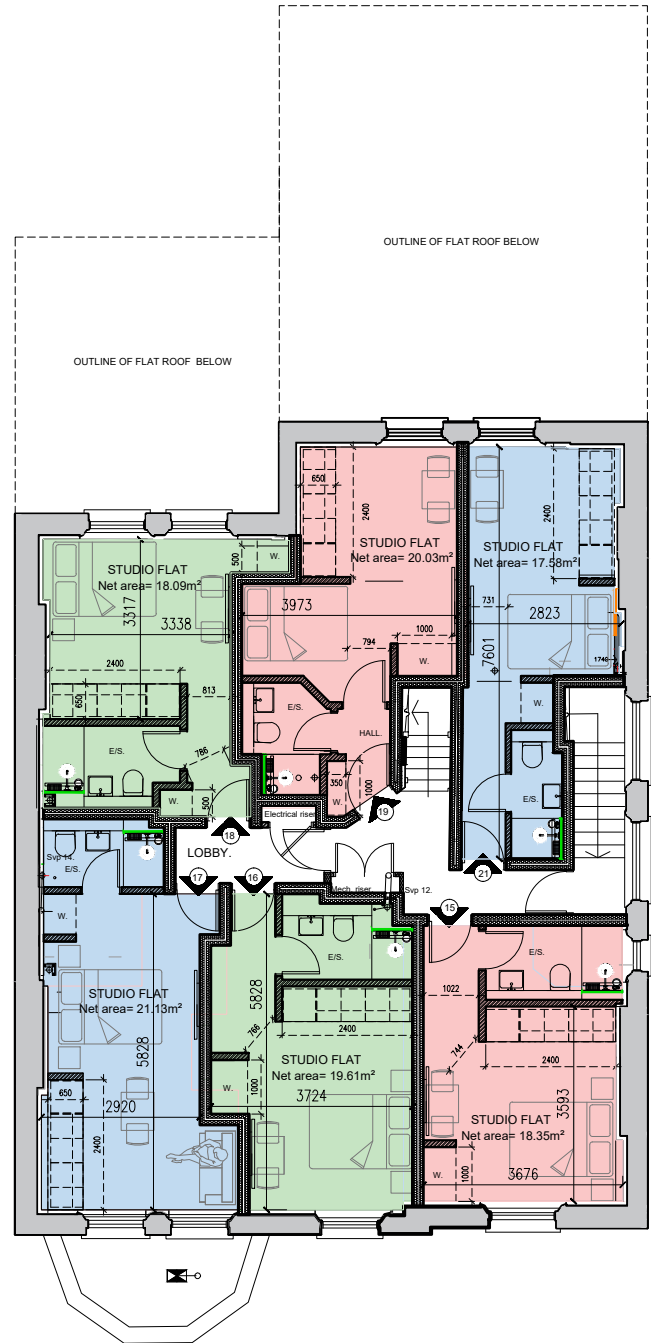

SECOND FLOOR PLAN

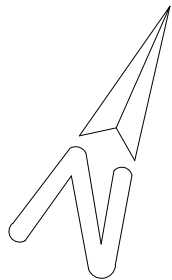


Revisions	

The contents of this plan including the printed notes are copyright. Reproduction in whole or part is not permitted without prior consent of Akelius or Avelis.



Project	Wedderburn Road, London
---------	----------------------------

Drawing Title	Proposed Second Floor Plan
---------------	----------------------------

Scale	Drawn by	Checked by
A3@1:100	O.F

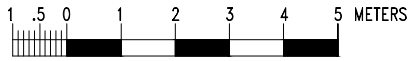

NOTES:
 The contractor are to check all dimensions, chain runs and general conditions on site before works commence, and inform Akelius immediately upon discovery of any errors, omissions or discrepancies. All works are to be carried out in accordance with current building regulations, British standards, codes of practice and local authority requirements.

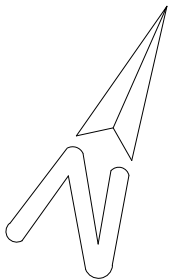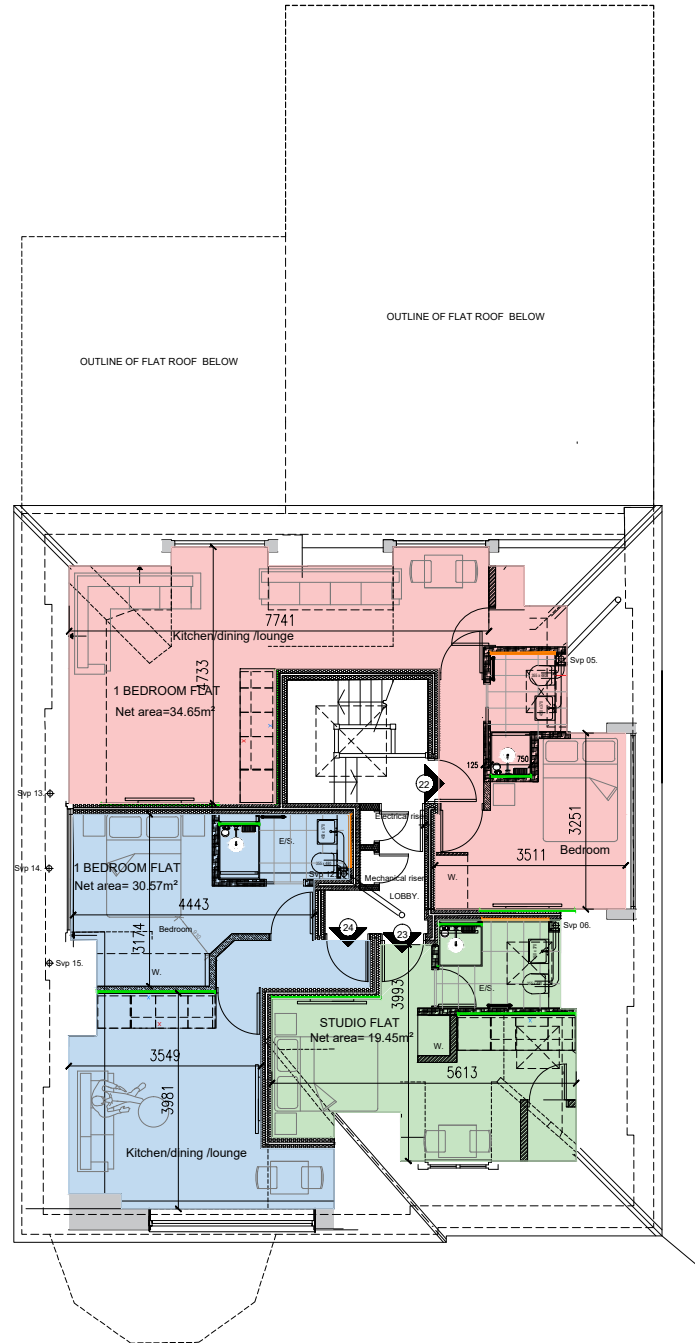




Revisions	
-----------	--

The contents of this plan including the printed notes are copyright. Reproduction in whole or part is not permitted without prior consent of Akelius or Avelis.

Project	Wedderburn Road, London
---------	----------------------------

Drawing Title	Proposed Third Floor Plan
---------------	---------------------------

WED2- PL 9D		
Scale	Drawn by	Checked by
A3@1:100	O.F

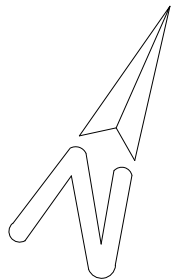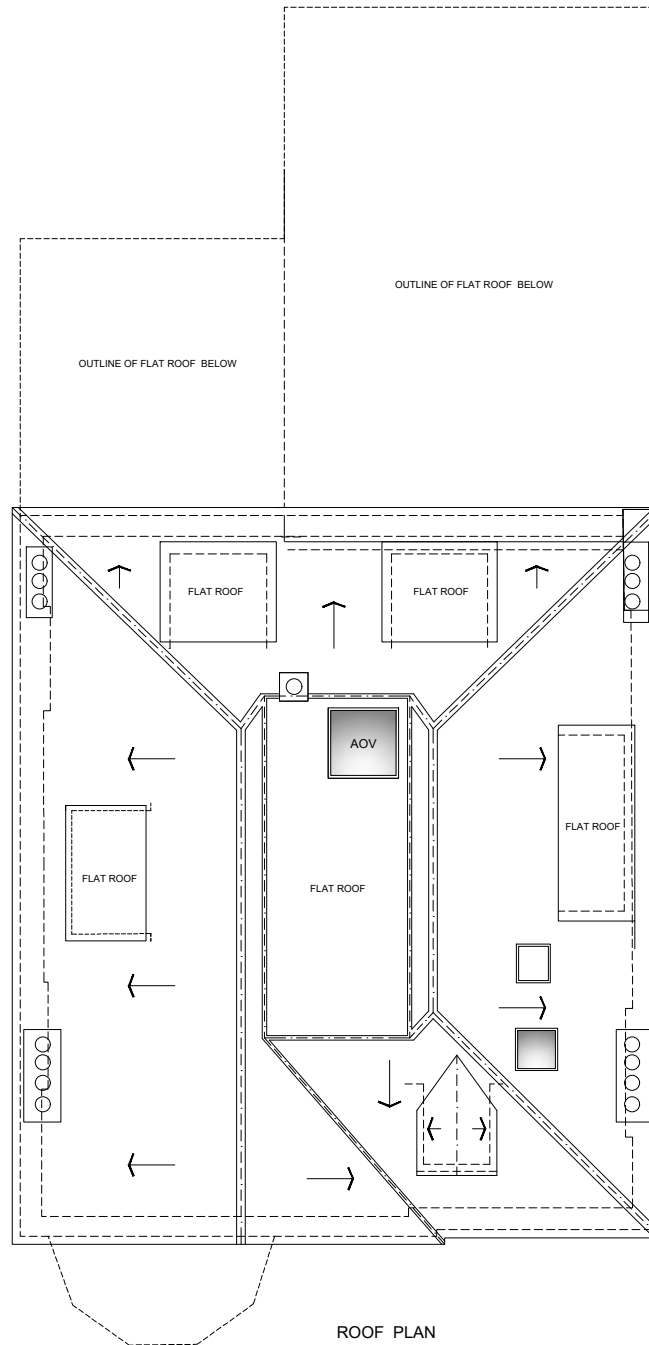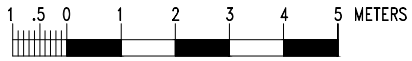

NOTES:
 The contractor is to check all dimensions, chain runs and general conditions on site before works commence, and inform Akelius immediately upon discovery of any errors, omissions or discrepancies. All works are to be carried out in accordance with current building regulations, British standards, codes of practice and local authority requirements.

Revisions	
-----------	--

The contents of this plan including the printed notes are copyright. Reproduction in whole or part is not permitted without prior consent of Akelius or writing.

Project	Wedderburn Road, London
---------	----------------------------

Drawing Title	Proposed Roof Plan
---------------	--------------------

Scale	Drawn by	Checked by
A3@1:100	O.F

WED2- PL 10C

notes:
The contractors are to check all dimensions, drain runs and general conditions on site before works commence, and inform Akelius immediately upon discovery of any errors, omissions or discrepancies. All works are to be carried out in accordance with current building regulations, British standards, codes of practice and local authority requirements.



Revisions		

The contents of this plan including the printed notes are copyright. Reproduction in whole or part is not permitted without prior consent of Akelius in writing.

Project
Wedderburn Road,
London


Drawing Title
BLOCK PLAN

WED2- PL 4A


Scale	Drawn by	Checked by
A3@1:200	O.F

notes:
The contractors are to check all dimensions, drain runs and general conditions on site before works commence, and inform Akelius immediately upon discovery of any errors, omissions or discrepancies. All works are to be carried out in accordance with current building regulations, British standards, codes of practice and local authority requirements.

For existing and proposed window schedule see drawing numbers WED-PL-WS-01 to WED-PL-WS-24

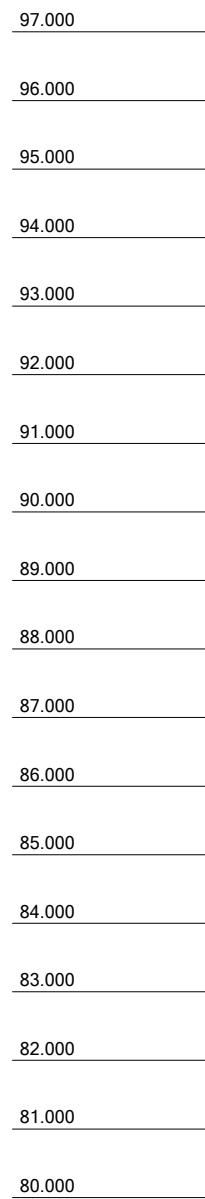


PROPOSED NORTH WEST ELEVATION.

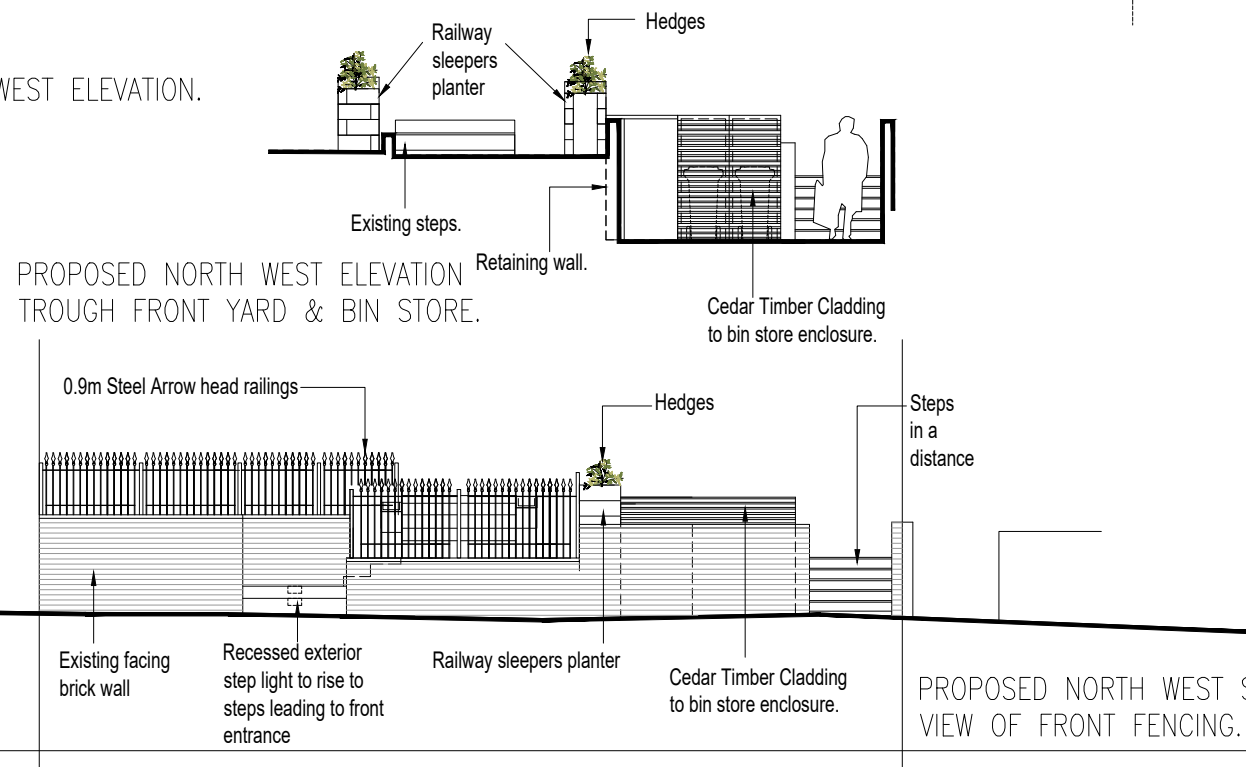


PROPOSED NORTH WEST ELEVATION TROUGH FRONT YARD & BIN STORE.

PROPOSED NORTH WEST STREET VIEW OF FRONT FENCING.

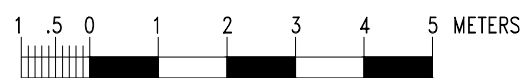

Revisions		
The contents of this plan including the printed notes are copyright. Reproduction in whole or part is not permitted without prior consent of Akelius in writing.		
Project		
Wedderburn Road, London		
Drawing Title		
Proposed Elevations (1 Of 4)		
WED3- PL 5C		
Scale:	Drawn by	Checked by
A3@1:100	O.F

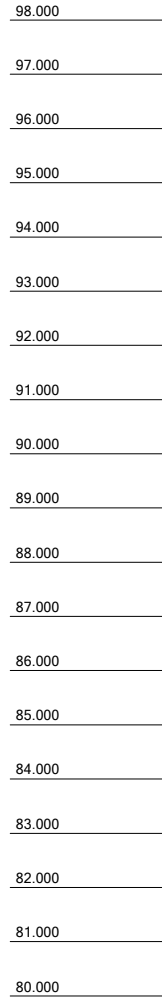

PROPOSED SOUTH EAST ELEVATION.

NOTES:
 The contractor shall check all dimensions, chain runs and general conditions on site before works commence, and inform Akelius immediately upon discovery of any errors, omissions or discrepancies. All works are to be carried out in accordance with current building regulations, British standards, codes of practice and local authority requirements.

For existing and proposed window schedule see drawing numbers WED-PL-WS-01 to WED-PL-WS-24

Revisions	


This document is the property of Akelius. Reproduction in whole or part is not permitted without prior consent of Akelius or writing.

Project	Wedderburn Road, London
Drawing Title	Proposed Elevations (2 of 4)


WED3- PL 6F		
Scale	Drawn by	Checked by
A3@1:100	O.F

NOTES:
 The contractor is to check all dimensions, chain runs and general conditions on site before works commence, and inform Akelius immediately upon discovery of any errors, omissions or discrepancies. All works are to be carried out in accordance with current building regulations, British standards, codes of practice and local authority requirements.

For existing and proposed window schedule see drawing numbers WED-PL-WS-01 to WED-PL-WS-24

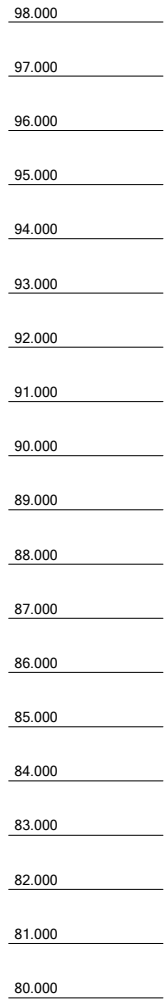


PROPOSED SOUTH WEST ELEVATION.

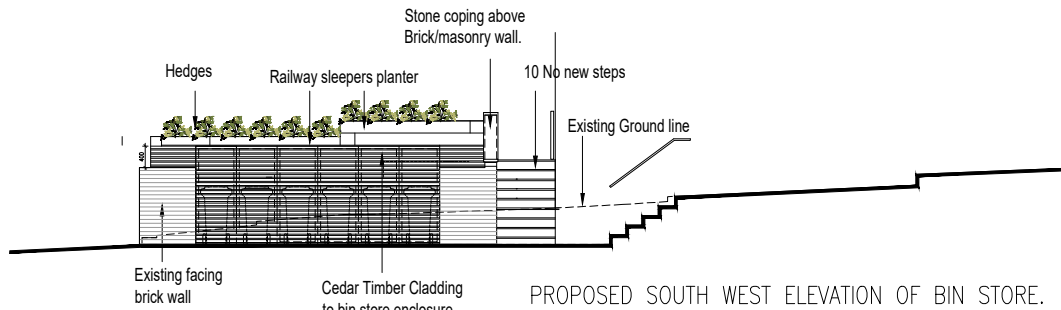

PROPOSED SOUTH WEST ELEVATION OF BIN STORE.





Revisions		
The contents of this plan including the printed notes are copyright. Reproduction in whole or part is not permitted without prior consent of Akelius or Aveling.		
Project		
Wedderburn Road, London		
Drawing Title		
Proposed Elevations (3 of 4)		
WED3- PL 7F		
Scale	Drawn by	Checked by
A3@1:100	O.F

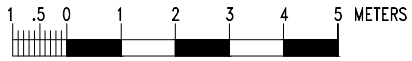

NOTES:
 The contractor is to check all dimensions, chain runs and general conditions on site before works commence, and inform Akelius immediately upon discovery of any errors, omissions or discrepancies. All works are to be carried out in accordance with current building regulations, British standards, codes of practice and local authority requirements.

For existing and proposed window schedule see drawing numbers WED-PL-WS-01 to WED-PL-WS-24

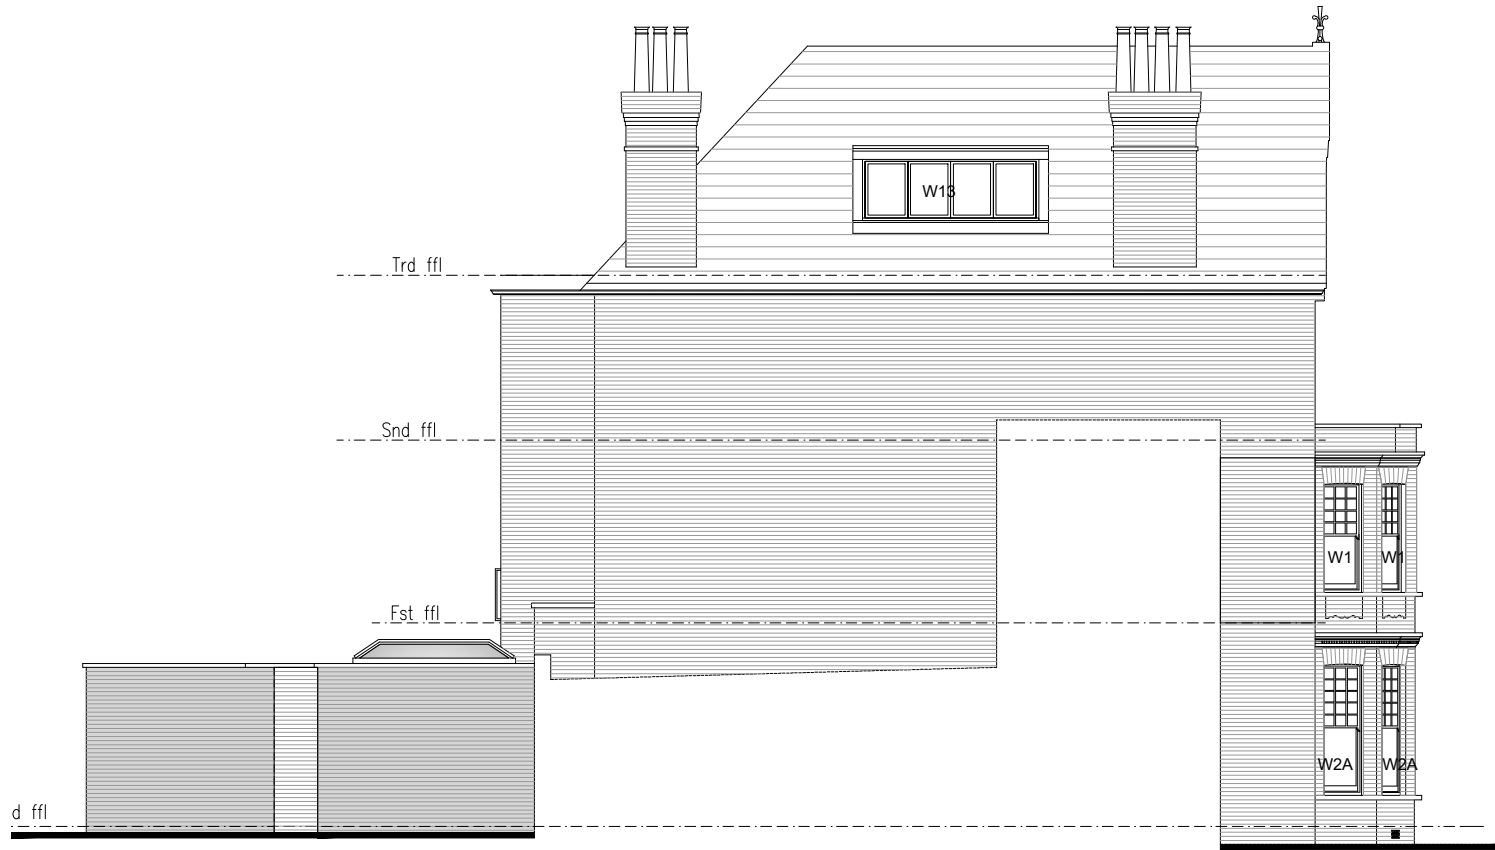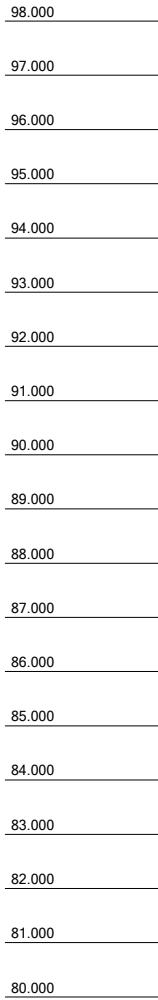

PROPOSED NORTH EAST ELEVATION.

Revisions	

The contents of this plan including the printed notes are copyright. Reproduction in whole or part is not permitted without prior consent of Akelius or writing.

Project	Wedderburn Road, London
----------------	----------------------------

Drawing Title	Proposed Elevations (4 Of 4)
----------------------	------------------------------

WED3- PL 8E		
Scale	Drawn by	Checked by
A3@1:100	O.F