

**GENERAL NOTES**  
THIS DOCUMENT IS © JOHN ALLSOPP STUDIO LTD. IF IN DOUBT ASK. VERIFY ALL DIMENSIONS PRIOR TO PRICING & CONSTRUCTION. DIMENSIONS AS WRITTEN GOVERN. IMMEDIATELY REPORT ANY DISCREPANCIES ON THIS DOCUMENT IN WRITING TO THE ARCHITECT. THIS DOCUMENT SHALL BE READ IN CONJUNCTION WITH ASSOCIATED MODELS, SPECIFICATIONS AND RELATED CONSULTANT'S DOCUMENTS.



TO CHECK SCALE ON HARD COPIES: THIS IS 10cm FULL SIZE  
HOWEVER MEASUREMENTS OBTAINED BY SCALING SHALL BE TREATED AS APPROXIMATE

**NOTES SPECIFIC TO THIS DRAWING**

NO.	DATE	REVISION NOTES
B	08/01/2020	ALTERATIONS TO SIDE (NORTH-EAST) AND FRONT FACING SASH WINDOWS
A	11/12/2019	PROPOSED EXTENSION REDUCED TO MATCH WIDTH OF EXISTING

PROJECT REF:	19SC
DATE:	6 NOV 2019
STATUS:	PLANNING
SCALE:	1:50 @ A2 (1:100 @ A4)

9 CHALCOT GARDENS, LONDON NW3 4YB	
PROPOSED LOWER GROUND FLOOR & ROOF PLANS	
A-3-1002	B

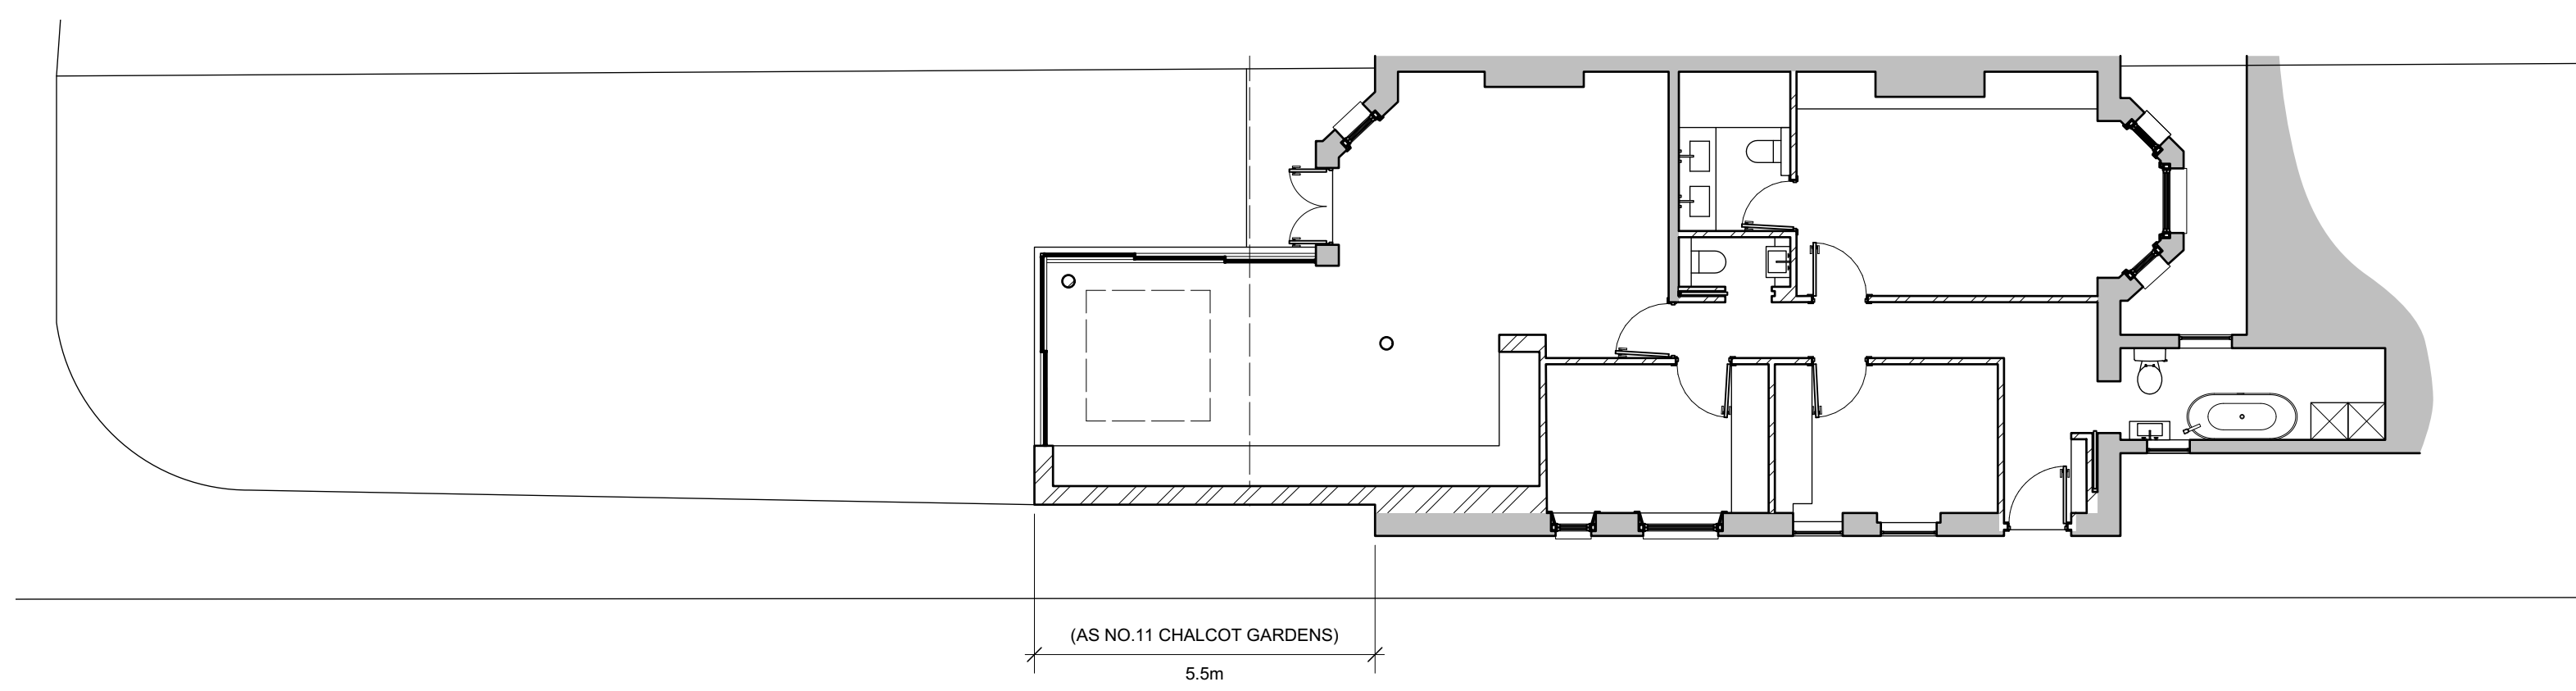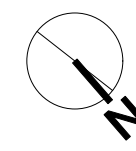

**GENERAL NOTES**  
 THIS DOCUMENT IS © JOHN ALLSOPP STUDIO LTD. IF IN DOUBT ASK. VERIFY ALL DIMENSIONS PRIOR TO PRICING & CONSTRUCTION. DIMENSIONS AS WRITTEN GOVERN. IMMEDIATELY REPORT ANY DISCREPANCIES ON THIS DOCUMENT IN WRITING TO THE ARCHITECT. THIS DOCUMENT SHALL BE READ IN CONJUNCTION WITH ASSOCIATED MODELS, SPECIFICATIONS AND RELATED CONSULTANT'S DOCUMENTS.  
 TO CHECK SCALE ON HARD COPIES: THIS IS 10cm FULL SIZE  
 HOWEVER MEASUREMENTS OBTAINED BY SCALING SHALL BE TREATED AS APPROXIMATE

**NOTES SPECIFIC TO THIS DRAWING**

NO.	DATE	REVISION NOTES
A	11/12/2019	PROPOSED EXTENSION REDUCED TO MATCH WIDTH OF EXISTING

PROJECT REF:	19SC
DATE:	6 NOV 2019
STATUS:	PLANNING
SCALE:	1:100 @ A2 (1:200 @ A4)

9 CHALCOT GARDENS, LONDON NW3 4YB	
PROPOSED SITE PLAN	
<b>A-3-1001</b>	
REVISION	<b>A</b>



1 EXISTING REAR ELEVATION

2 PROPOSED SIDE (SOUTH-WEST) ELEVATION

**GENERAL NOTES**  
 THIS DOCUMENT IS © JOHN ALLSOPP STUDIO LTD. IF IN DOUBT ASK. VERIFY ALL DIMENSIONS PRIOR TO PRICING & CONSTRUCTION. DIMENSIONS AS WRITTEN GOVERN. IMMEDIATELY REPORT ANY DISCREPANCIES ON THIS DOCUMENT IN WRITING TO THE ARCHITECT. THIS DOCUMENT SHALL BE READ IN CONJUNCTION WITH ASSOCIATED MODELS, SPECIFICATIONS AND RELATED CONSULTANT'S DOCUMENTS.  
**TO CHECK SCALE ON HARD COPIES: THIS IS 10cm FULL SIZE**  
 HOWEVER MEASUREMENTS OBTAINED BY SCALING SHALL BE TREATED AS APPROXIMATE

**NOTES SPECIFIC TO THIS DRAWING**

NO.	DATE	REVISION NOTES
A	11/12/2019	PROPOSED EXTENSION (REAR ELEVATION) REDUCED TO MATCH WIDTH OF EXISTING

PROJECT REF:	19SC	9 CHALCOT GARDENS, LONDON NW3 4YB
DATE:	6 NOV 2019	PROPOSED REAR & PART SIDE (SOUTH-WEST) ELEVATIONS
STATUS:	PLANNING	REVISION
SCALE:	1:50 @ A2 ( 1:100 @ A4 )	<b>A-3-2001</b>
		<b>A</b>