



NOTES:

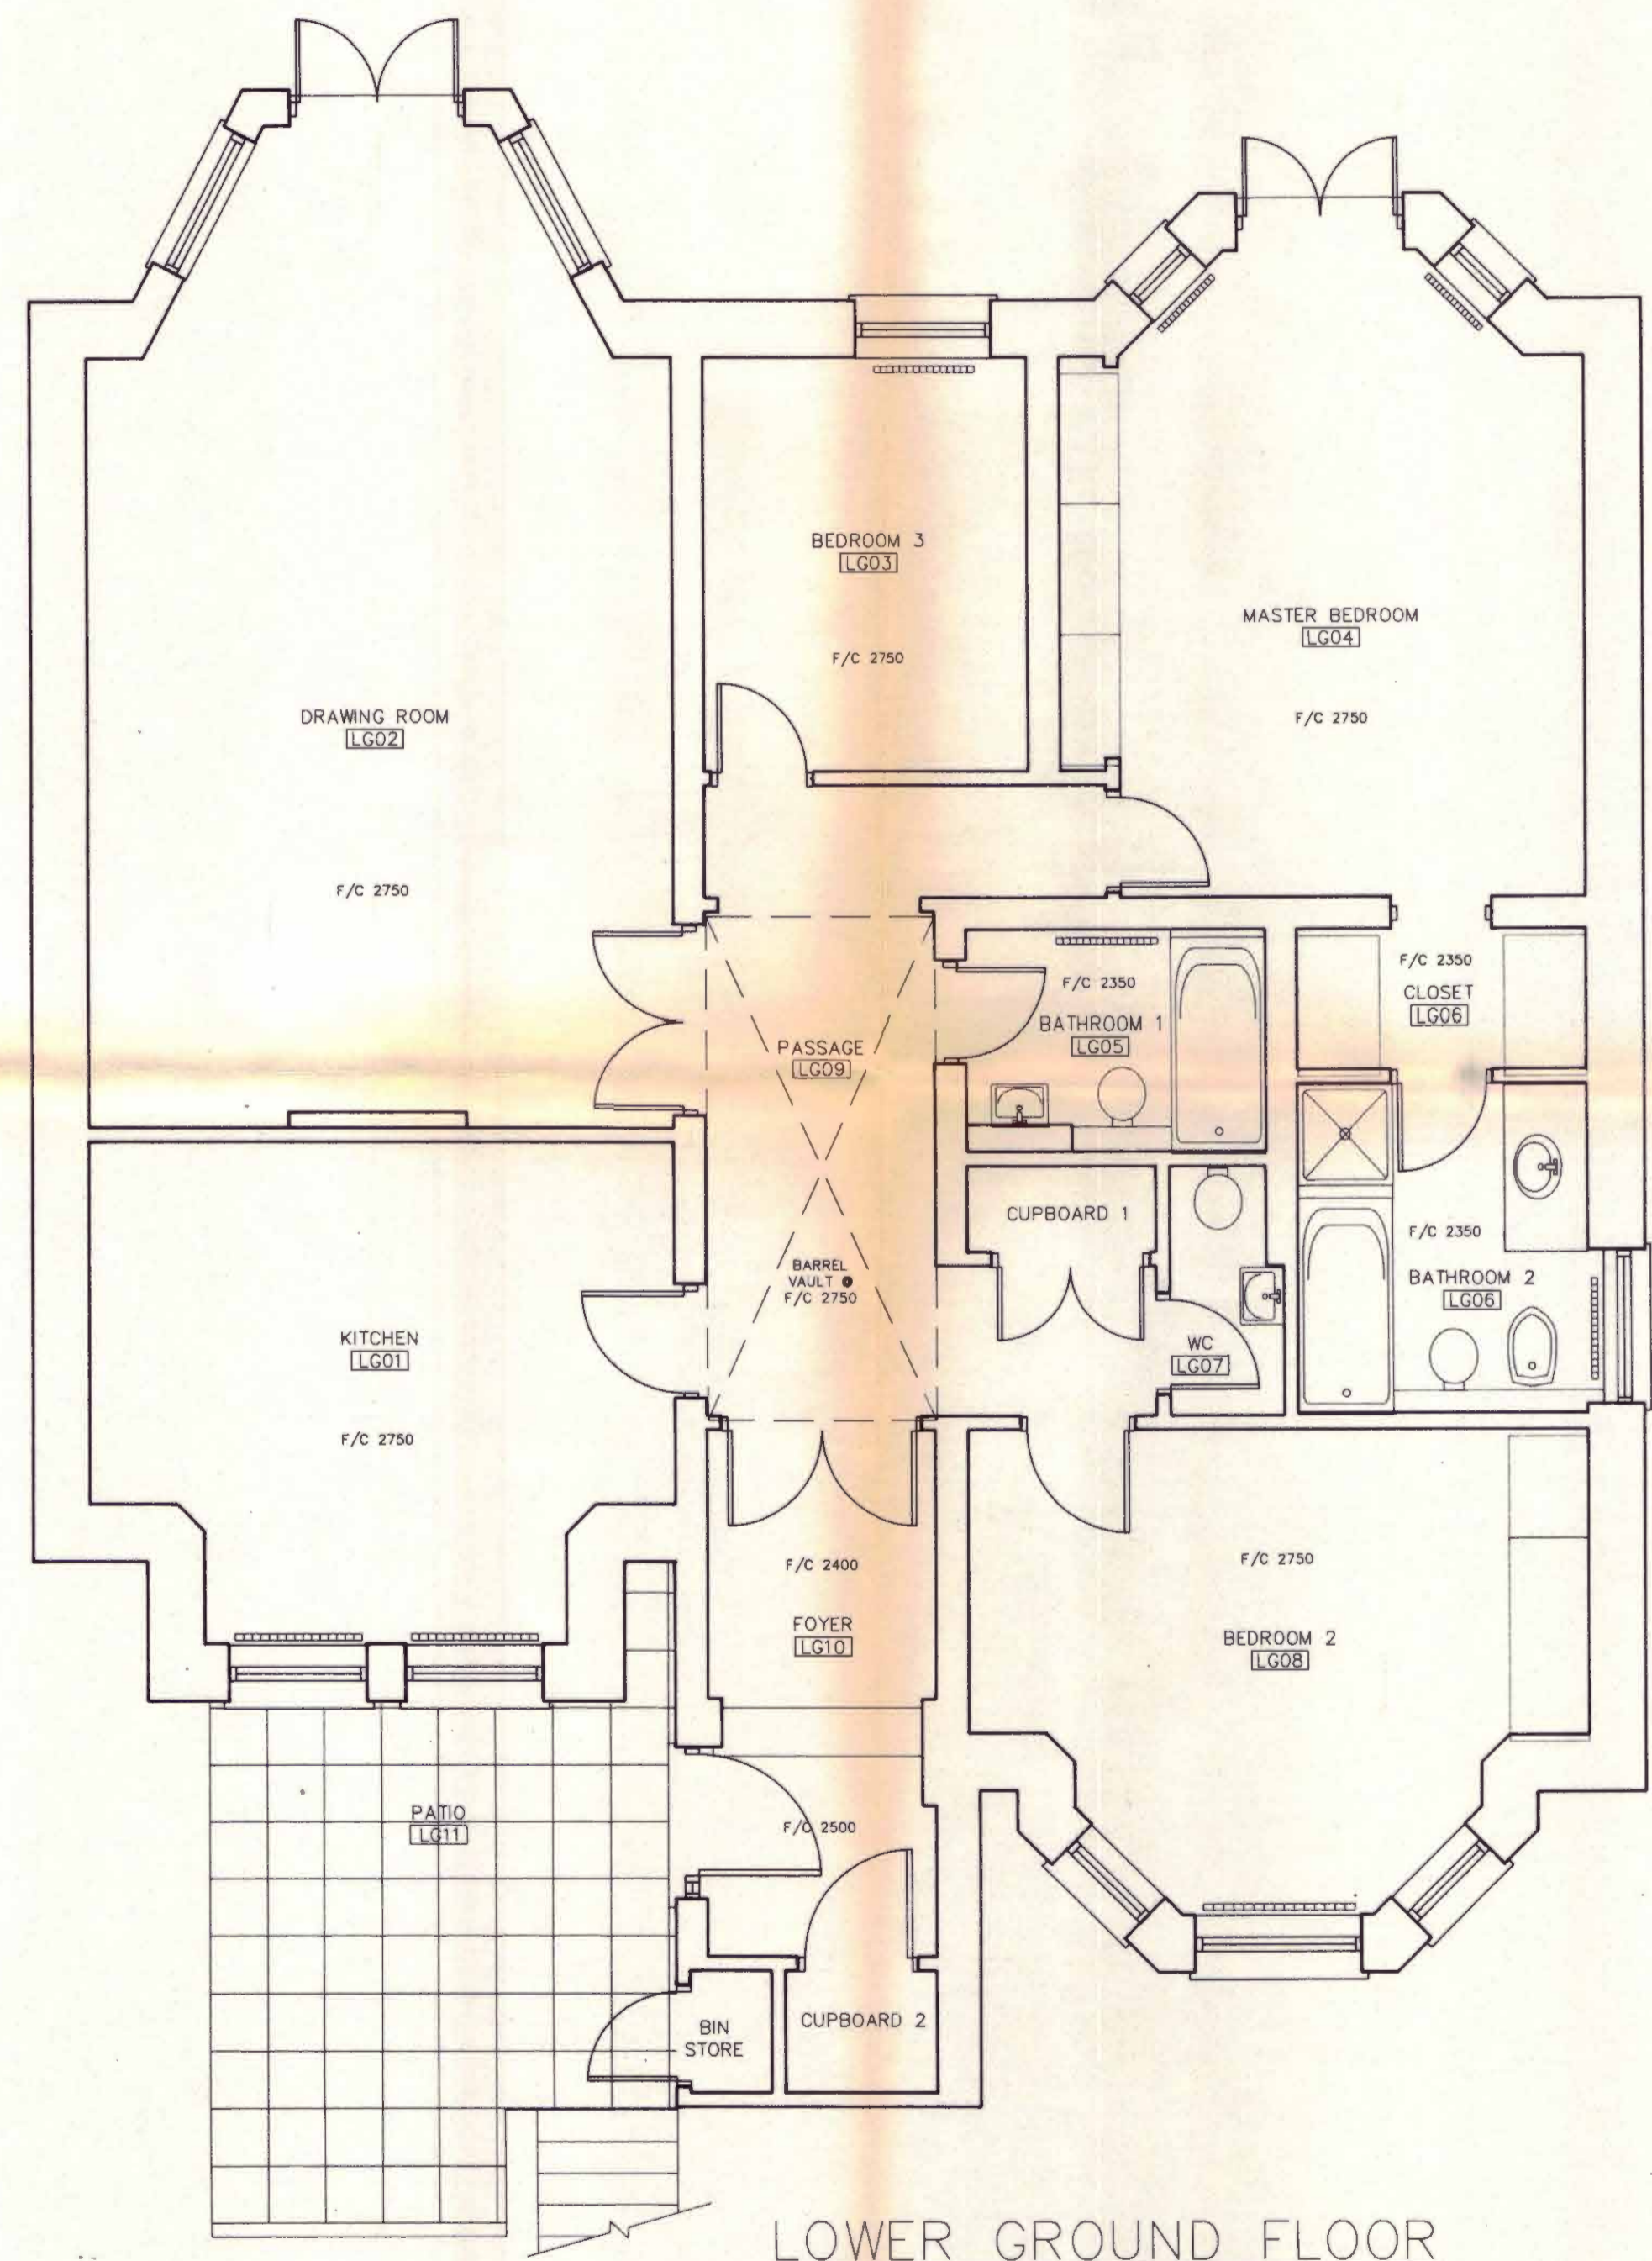

LOWER GROUND FLOOR

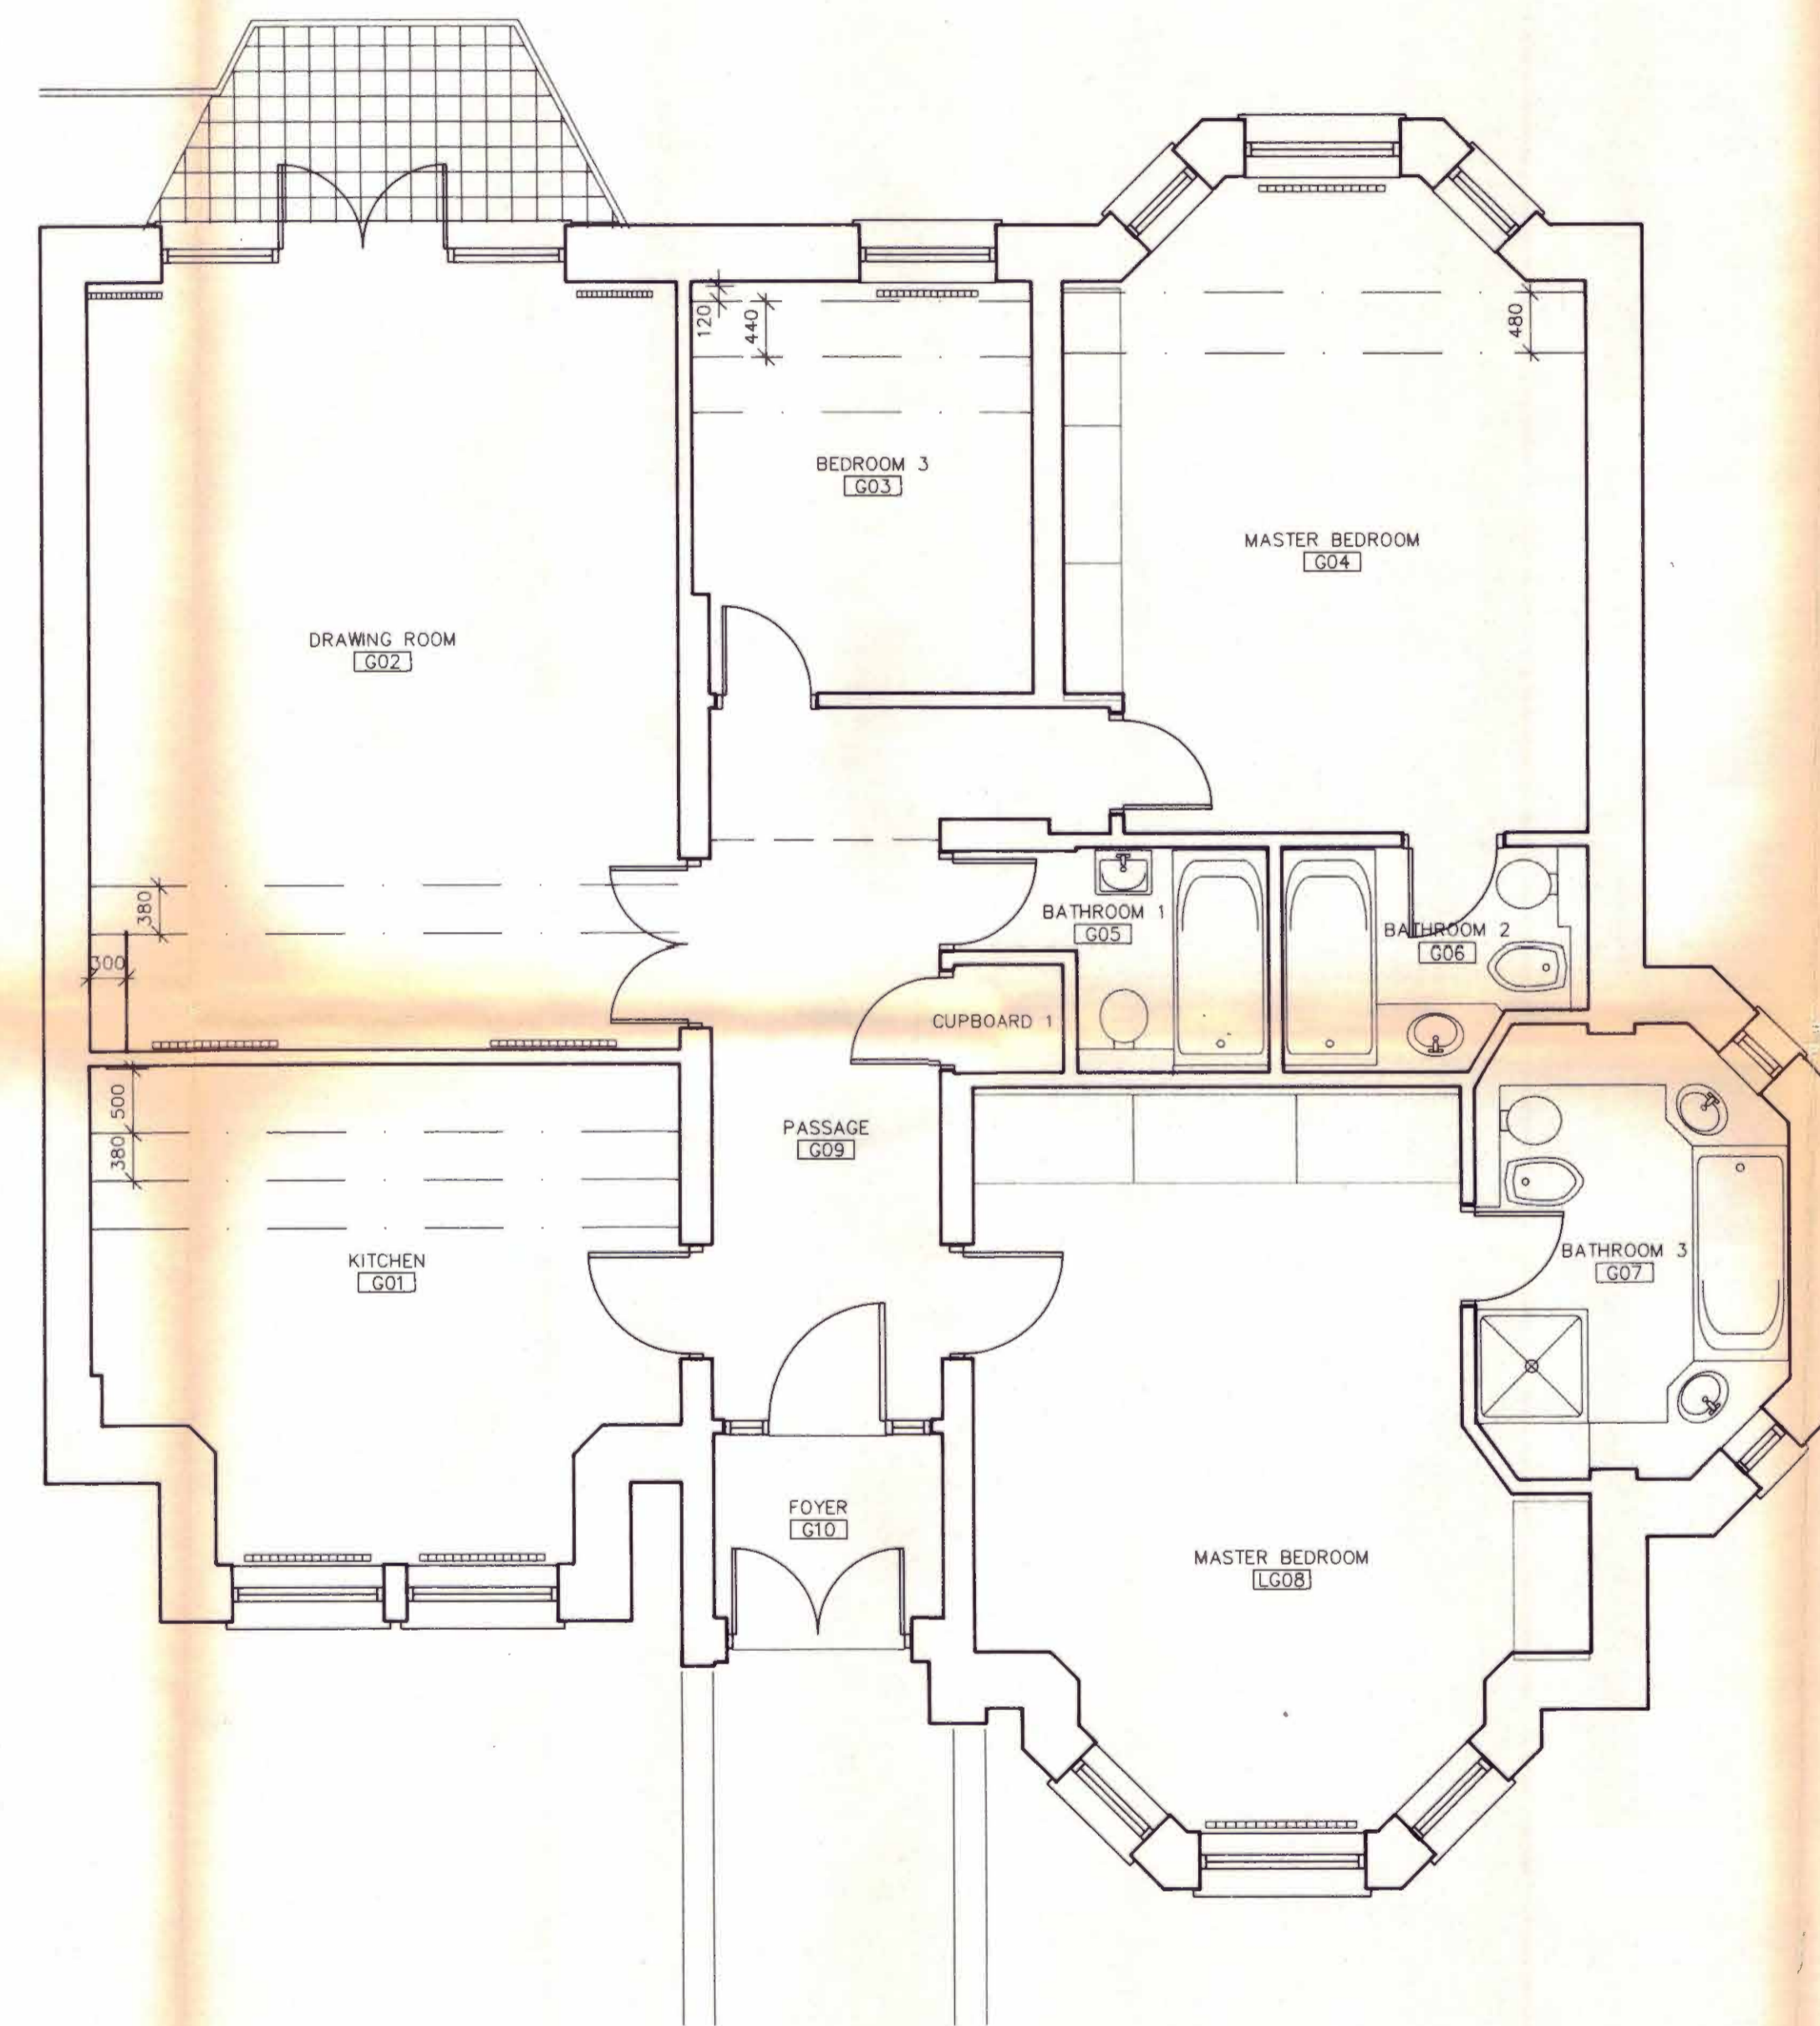

GROUND FLOOR

P760200

PLANNING APPLICATION DRAWING
Date submitted

M. R. PARTNERSHIP
19 APR 1996
ISSUED

DATE	REVISION	NO.

THIS DRAWING IS NOT TO BE SCALED. ONLY FIGURED DIMENSIONS ARE TO BE FOLLOWED. CONTRACTORS ARE TO CHECK ALL DIMENSIONS BEFORE WORK COMMENCES AND REFER ANY APPARENT DISCREPANCY TO THE ARCHITECT

THIS DRAWING IS THE SOLE PROPERTY OF M.R. PARTNERSHIP, AND MAY NOT BE COPIED OR REPRODUCED IN ANY MANNER WHATSOEVER WITHOUT THE OWNERS WRITTEN CONSENT. COPYRIGHT.

PROJECT
**38-40 ETON AVENUE
LONDON**

DRAWING
**EXISTING PLANS OF
LOWER GROUND AND
GROUND FLOORS**

DATE: JUN 95	M·R PARTNERSHIP ARCHITECTS & INTERIOR DESIGNERS 29 FOLEY STREET TEL: 071-631 5405 LONDON W1P 7LB FAX: 071-631 5186
DRAWN: C.A.D.	
SCALE: 1:50	
DWG FILE: 1558-001	

LONDON BOROUGH OF CAMDEN
TOWN AND COUNTRY PLANNING ACTS
07 JUN 1995
PLANS APPROVED
ON BEHALF OF THE COUNCIL

DWG FILE: 1558-001	DRAWING NUMBER: 1558 001	REV. NO. .
-----------------------	--------------------------------	------------------