
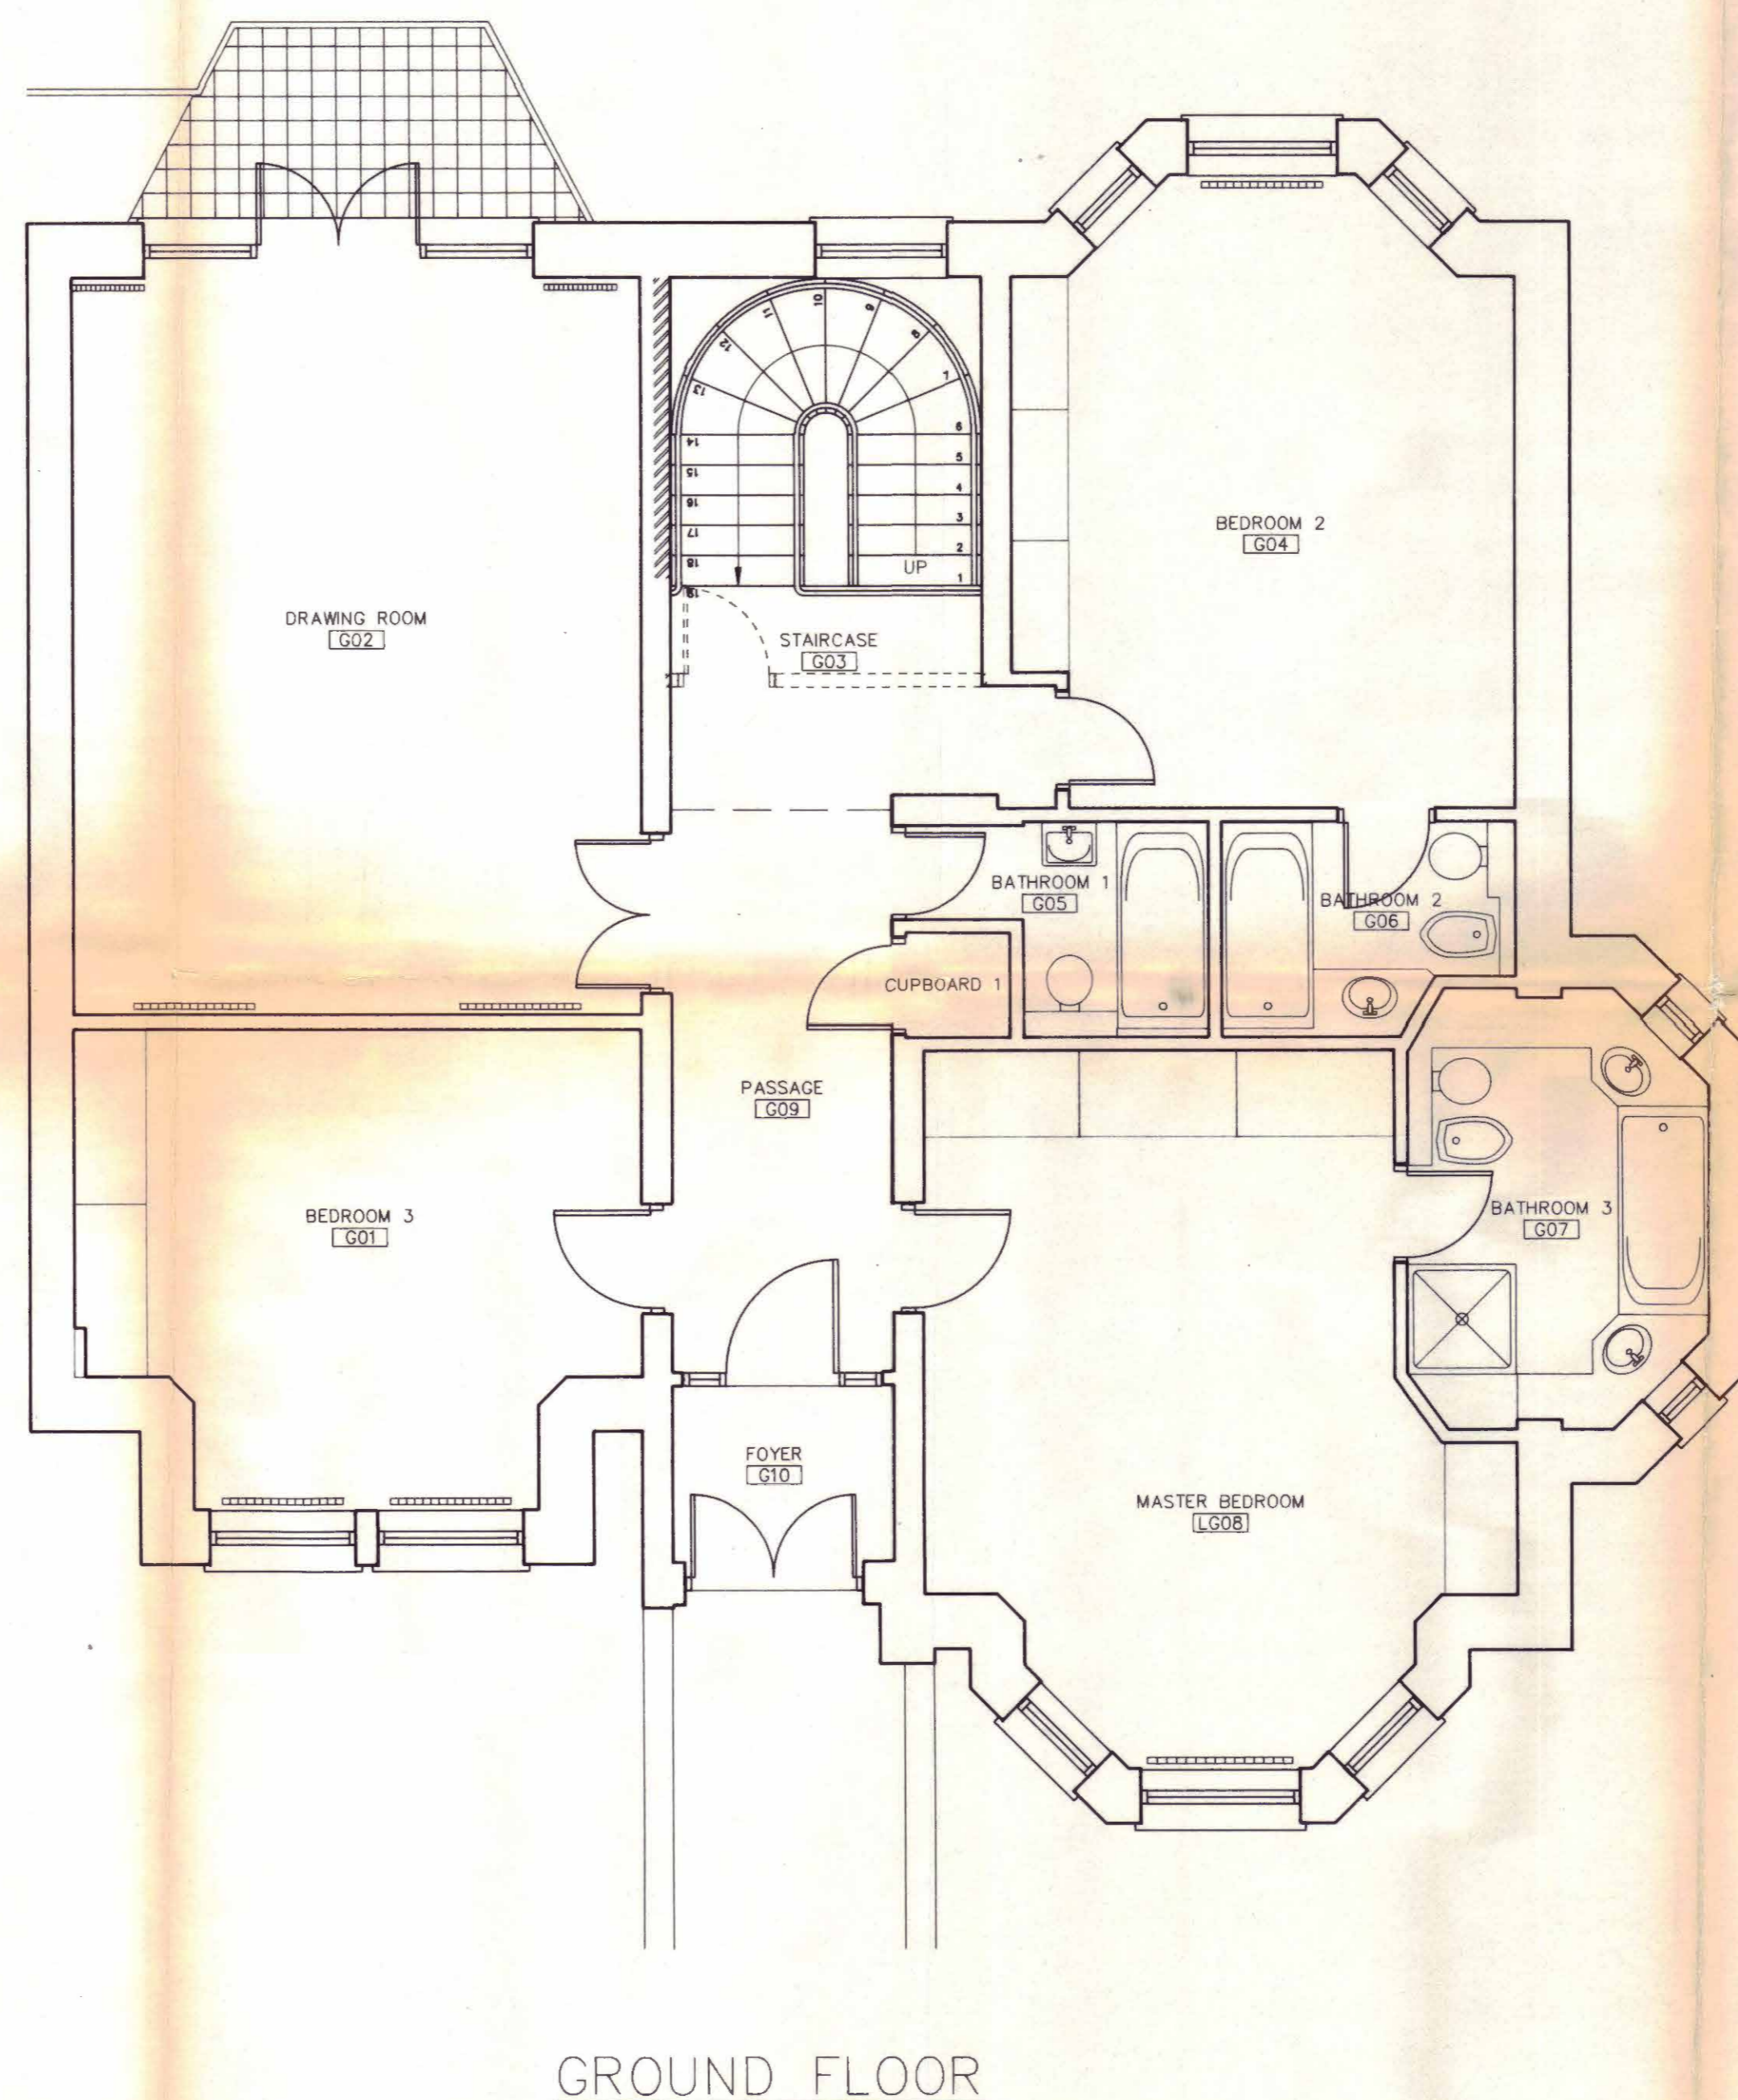


NOTES:

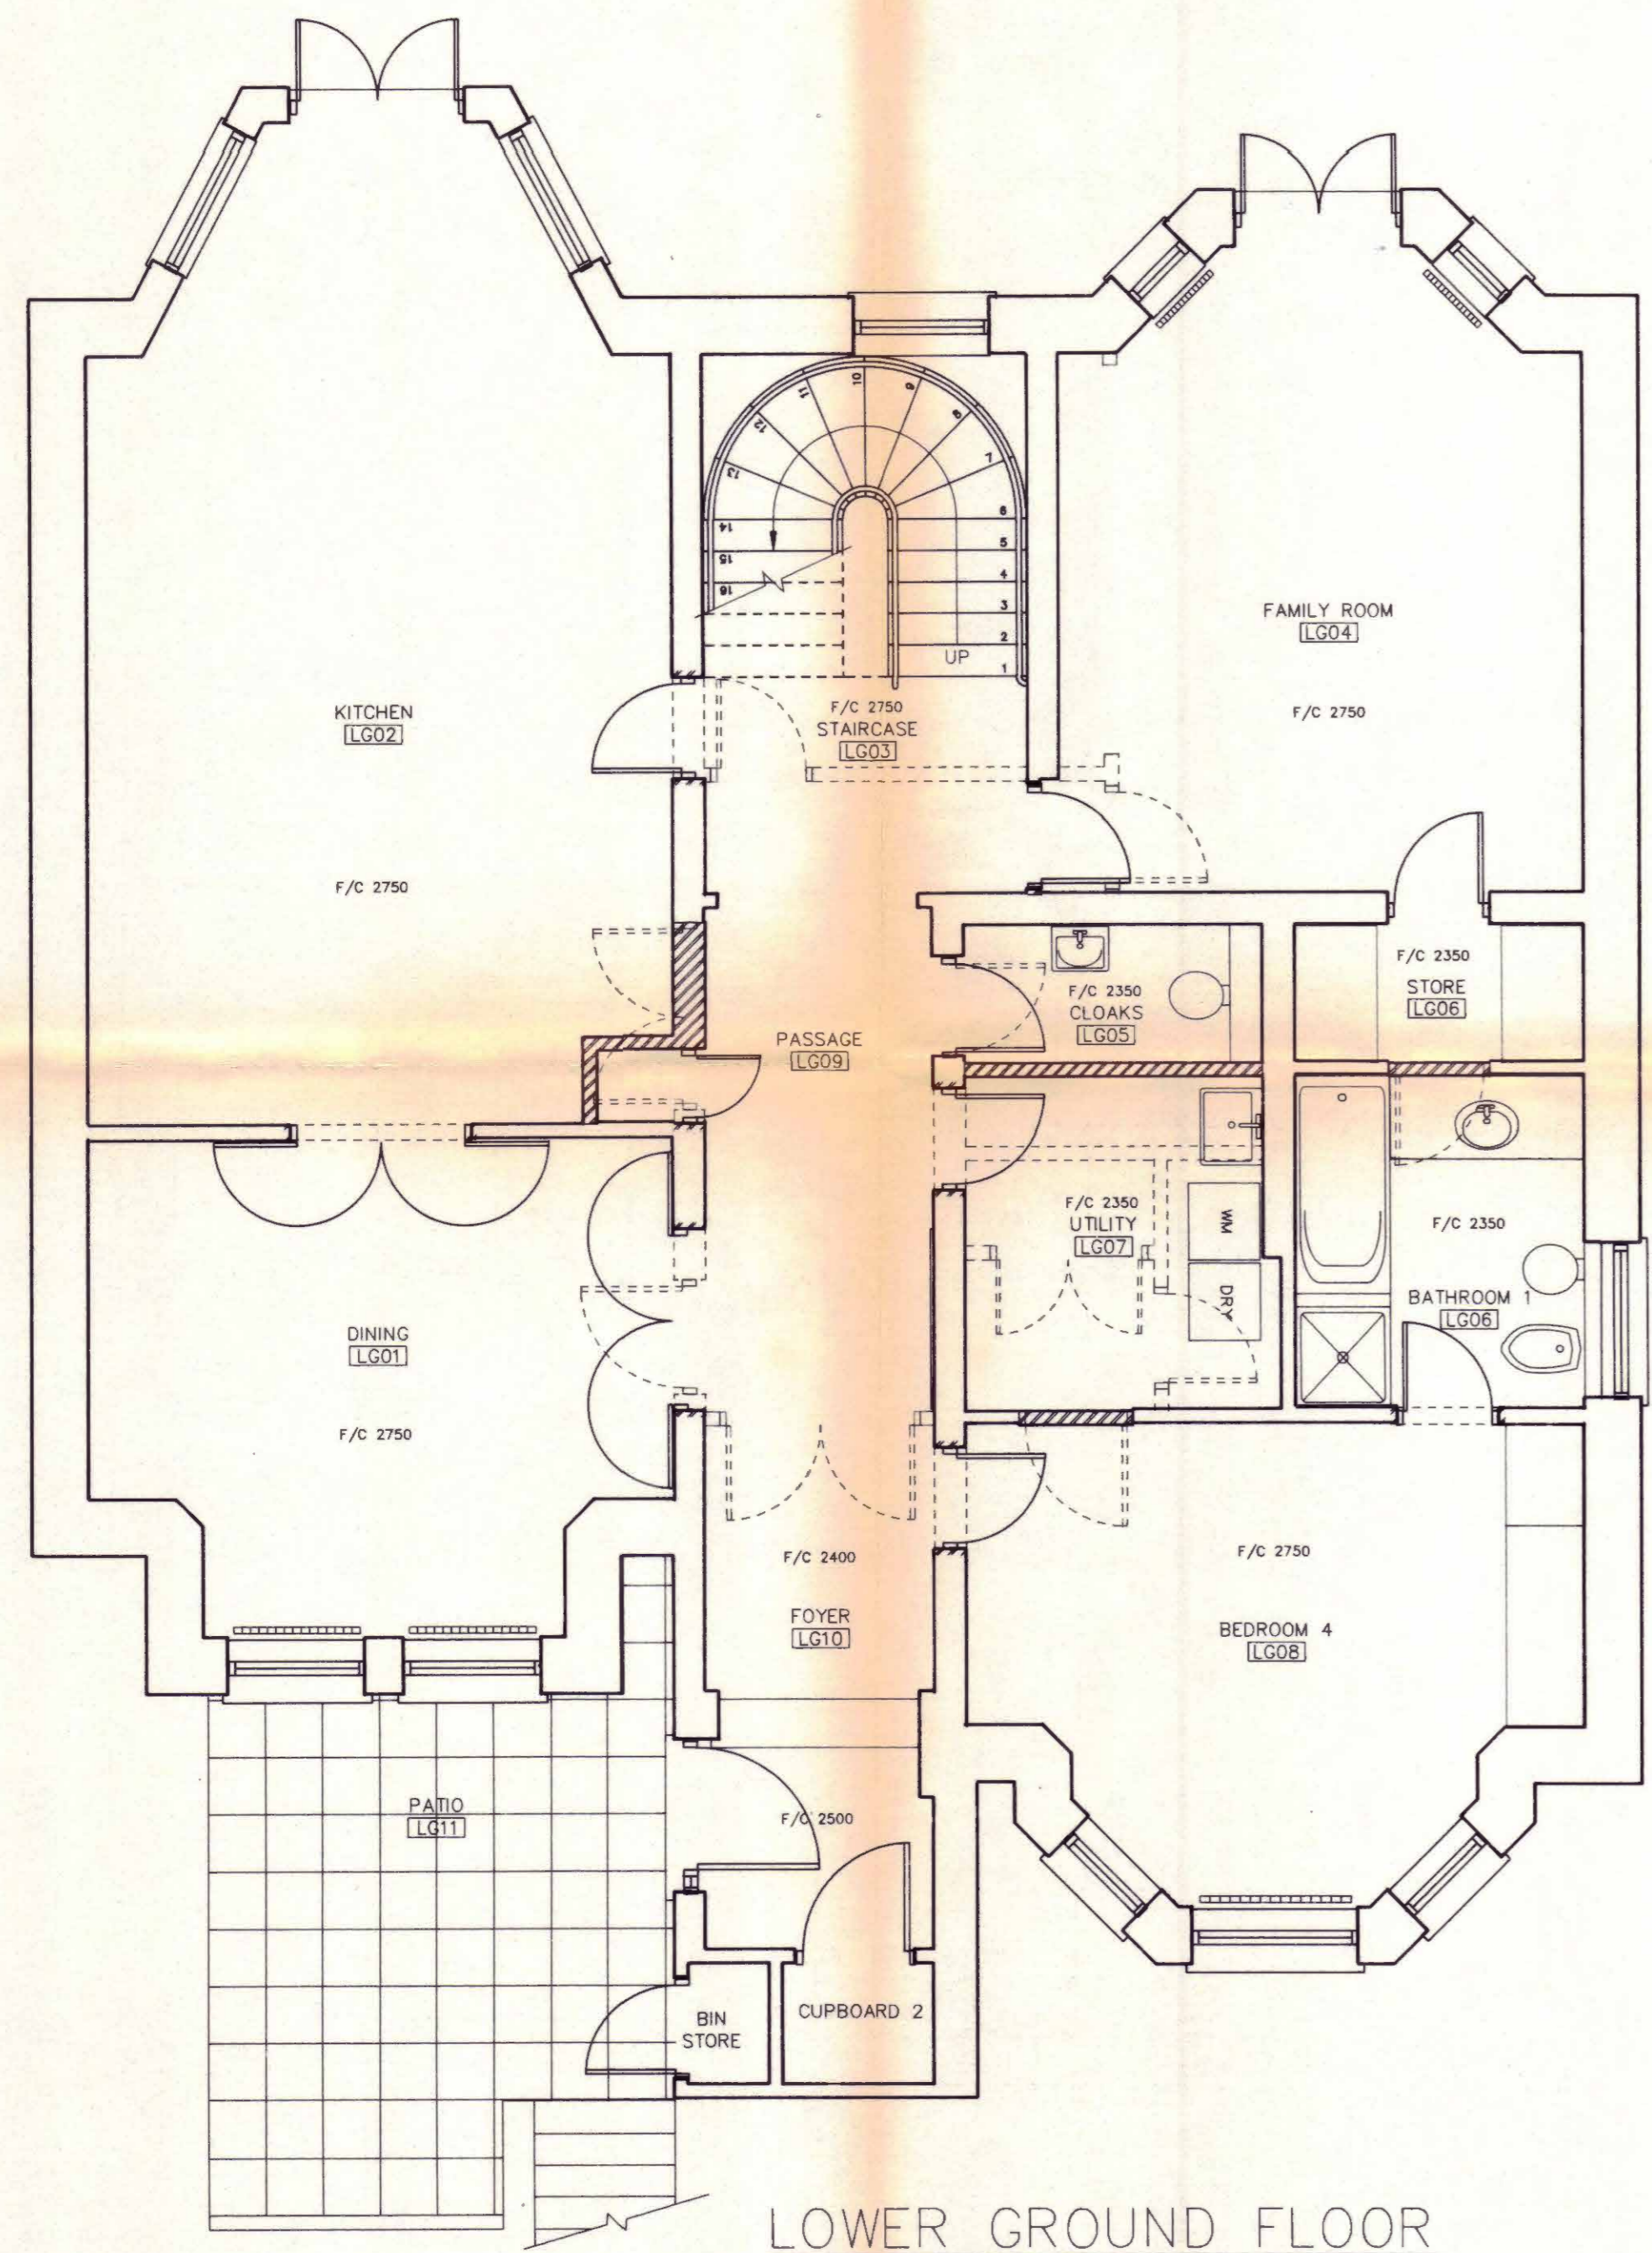

P7601200

PLANNING APPLICATION DRAWING
Date submitted

M. R. PARTNERSHIP
19 APR 1996
ISSUED

DATE	REVISION	NO.

THIS DRAWING IS NOT TO BE SCALED, ONLY FIGURED DIMENSIONS ARE TO BE FOLLOWED, CONTRACTORS ARE TO CHECK ALL DIMENSIONS BEFORE WORK COMMENCES AND REFER ANY APPARENT DISCREPANCY TO THE ARCHITECT

THIS DRAWING IS THE SOLE PROPERTY OF M.R. PARTNERSHIP, AND MAY NOT BE COPIED OR REPRODUCED IN ANY MANNER WHATSOEVER WITHOUT THE OWNERS WRITTEN CONSENT. COPYRIGHT.

PROJECT 38-40 ETON AVENUE
LONDON

DRAWING
PROPOSED PLANS OF
LOWER GROUND AND
GROUND FLOORS

LONDON BOROUGH OF CAMDEN
TOWN AND COUNTRY PLANNING ACTS
07 JUN 1995
PLANS APPROVED
ON BEHALF OF THE COUNCIL

DATE: JUN 95
DRAWN: C.A.D.
SCALE: 1:50

M·R PARTNERSHIP
ARCHITECTS & INTERIOR DESIGNERS
29 FOLEY STREET TEL: 071-631 5405
LONDON W1P 7LB FAX: 071-631 5186

DWG FILE: 1558-002	DRAWING NUMBER: 1558 002	REV. NO. □
-----------------------	-----------------------------	---------------