



40

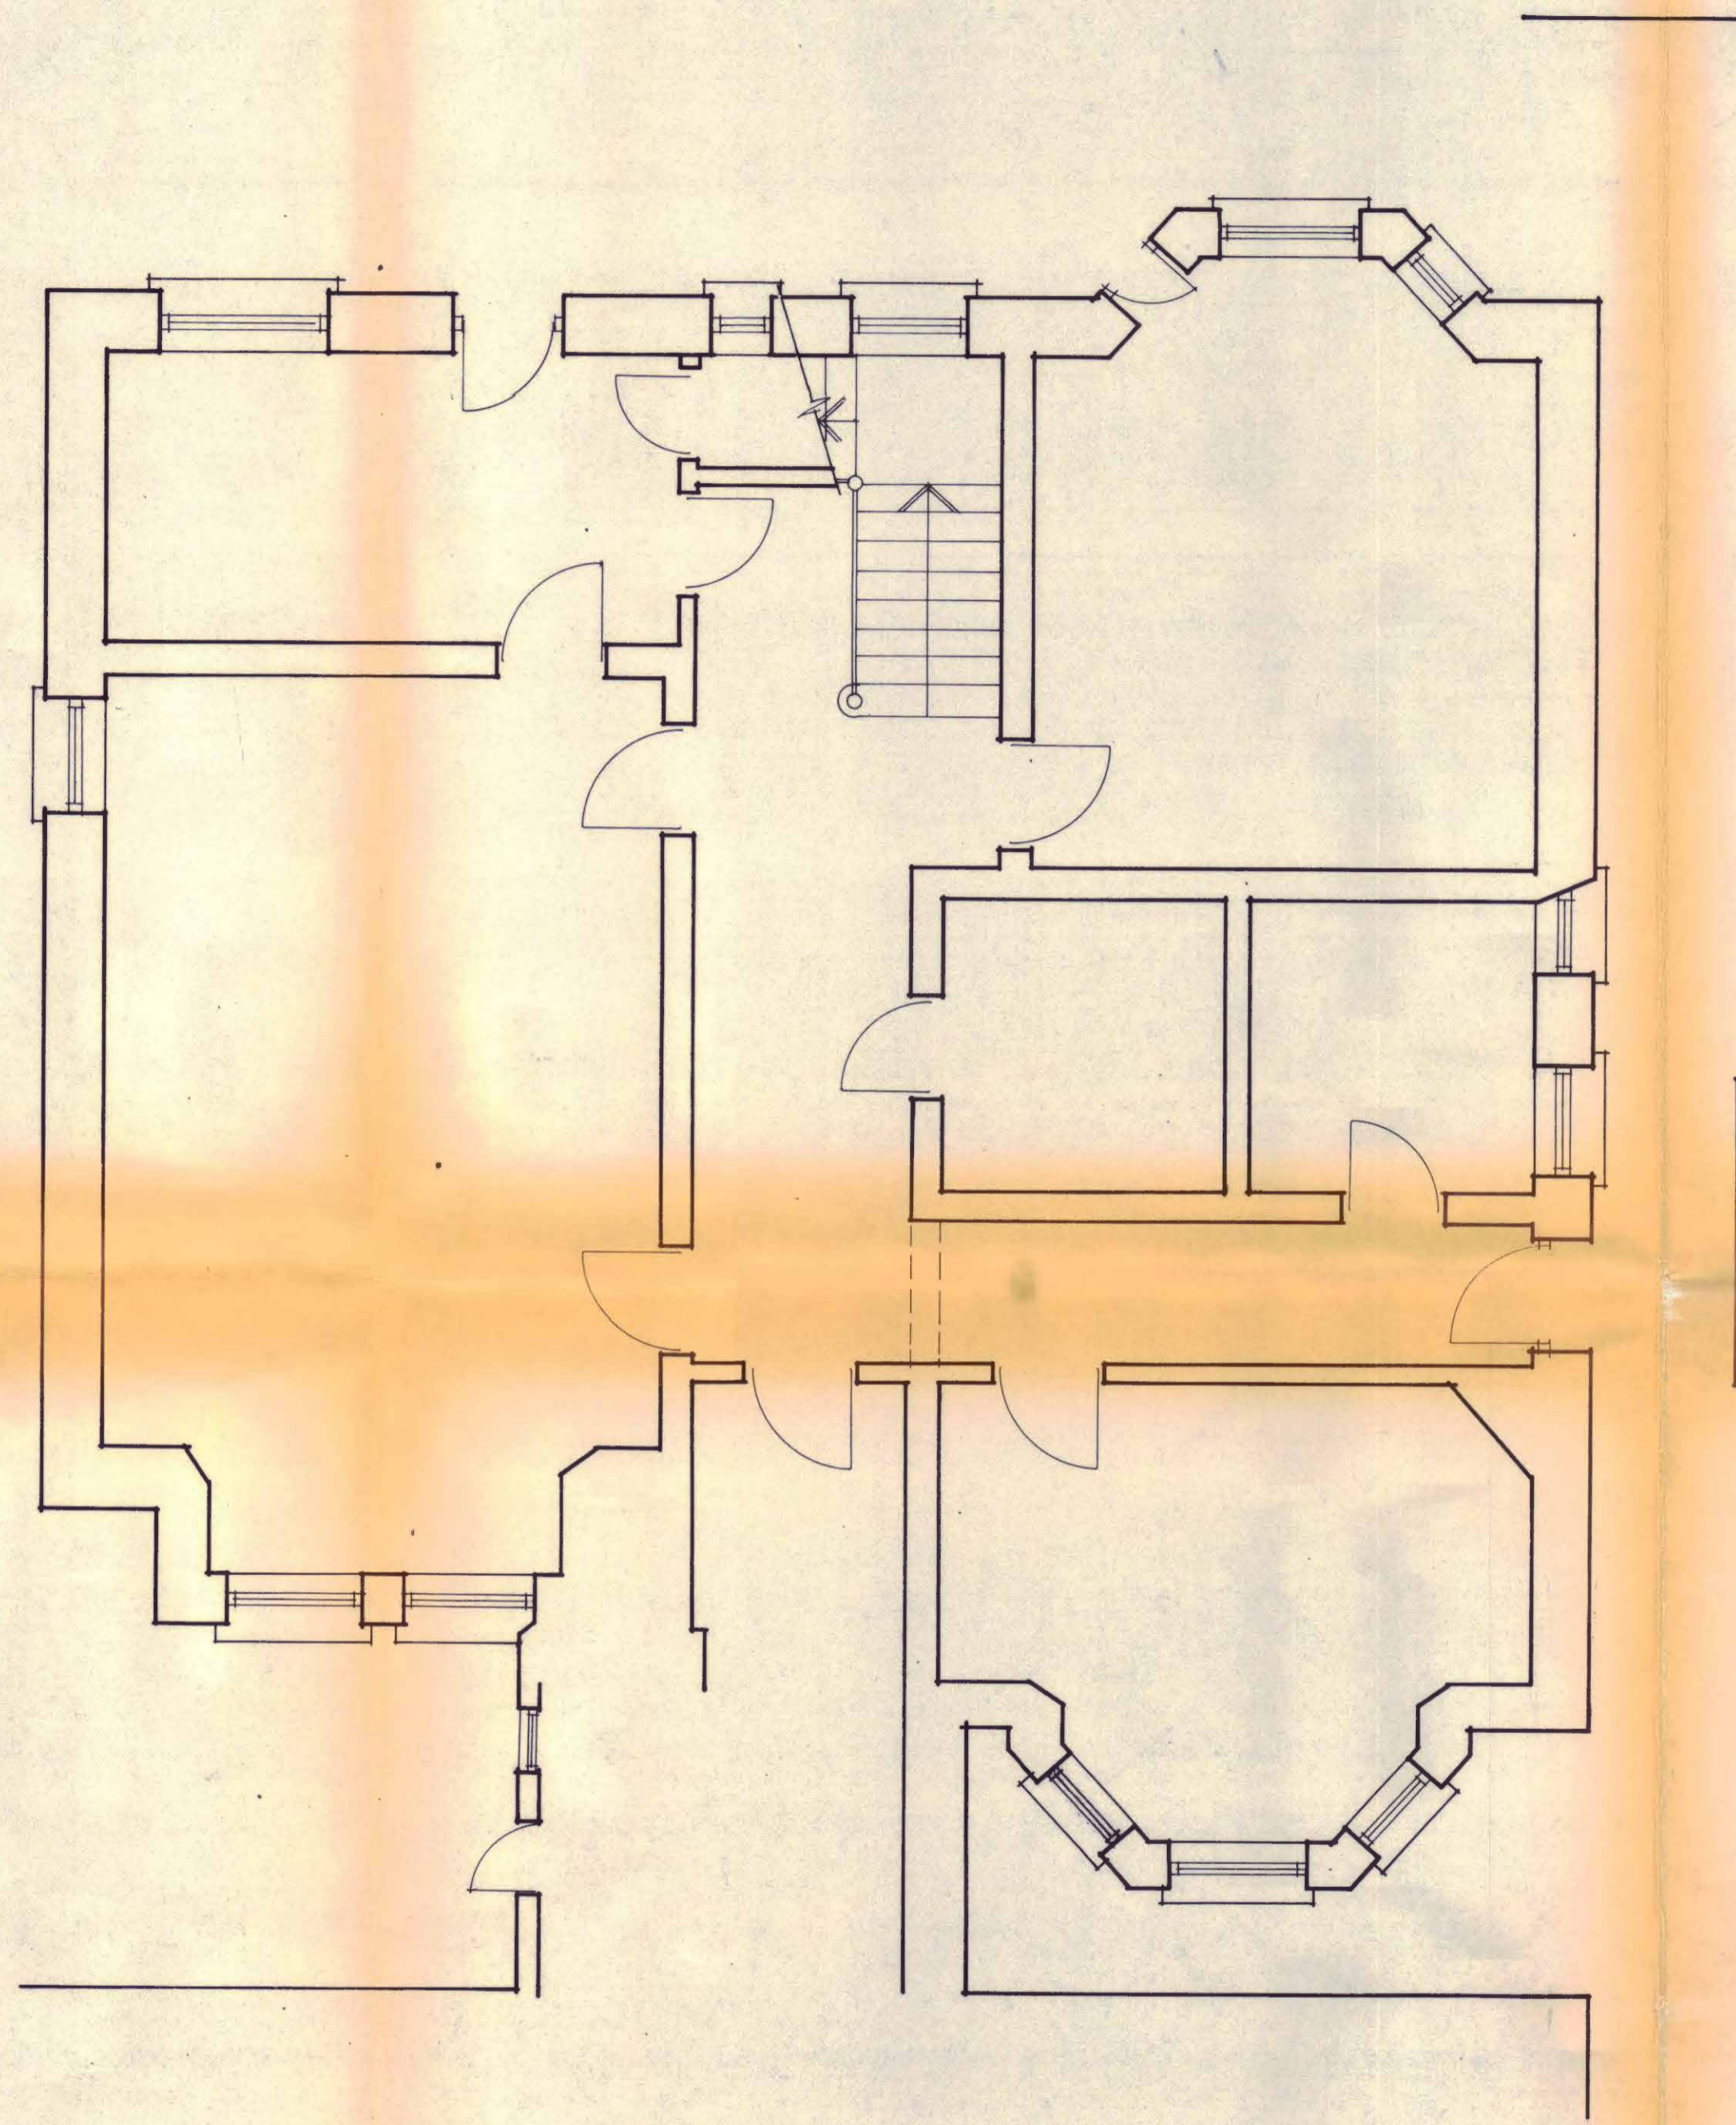

38

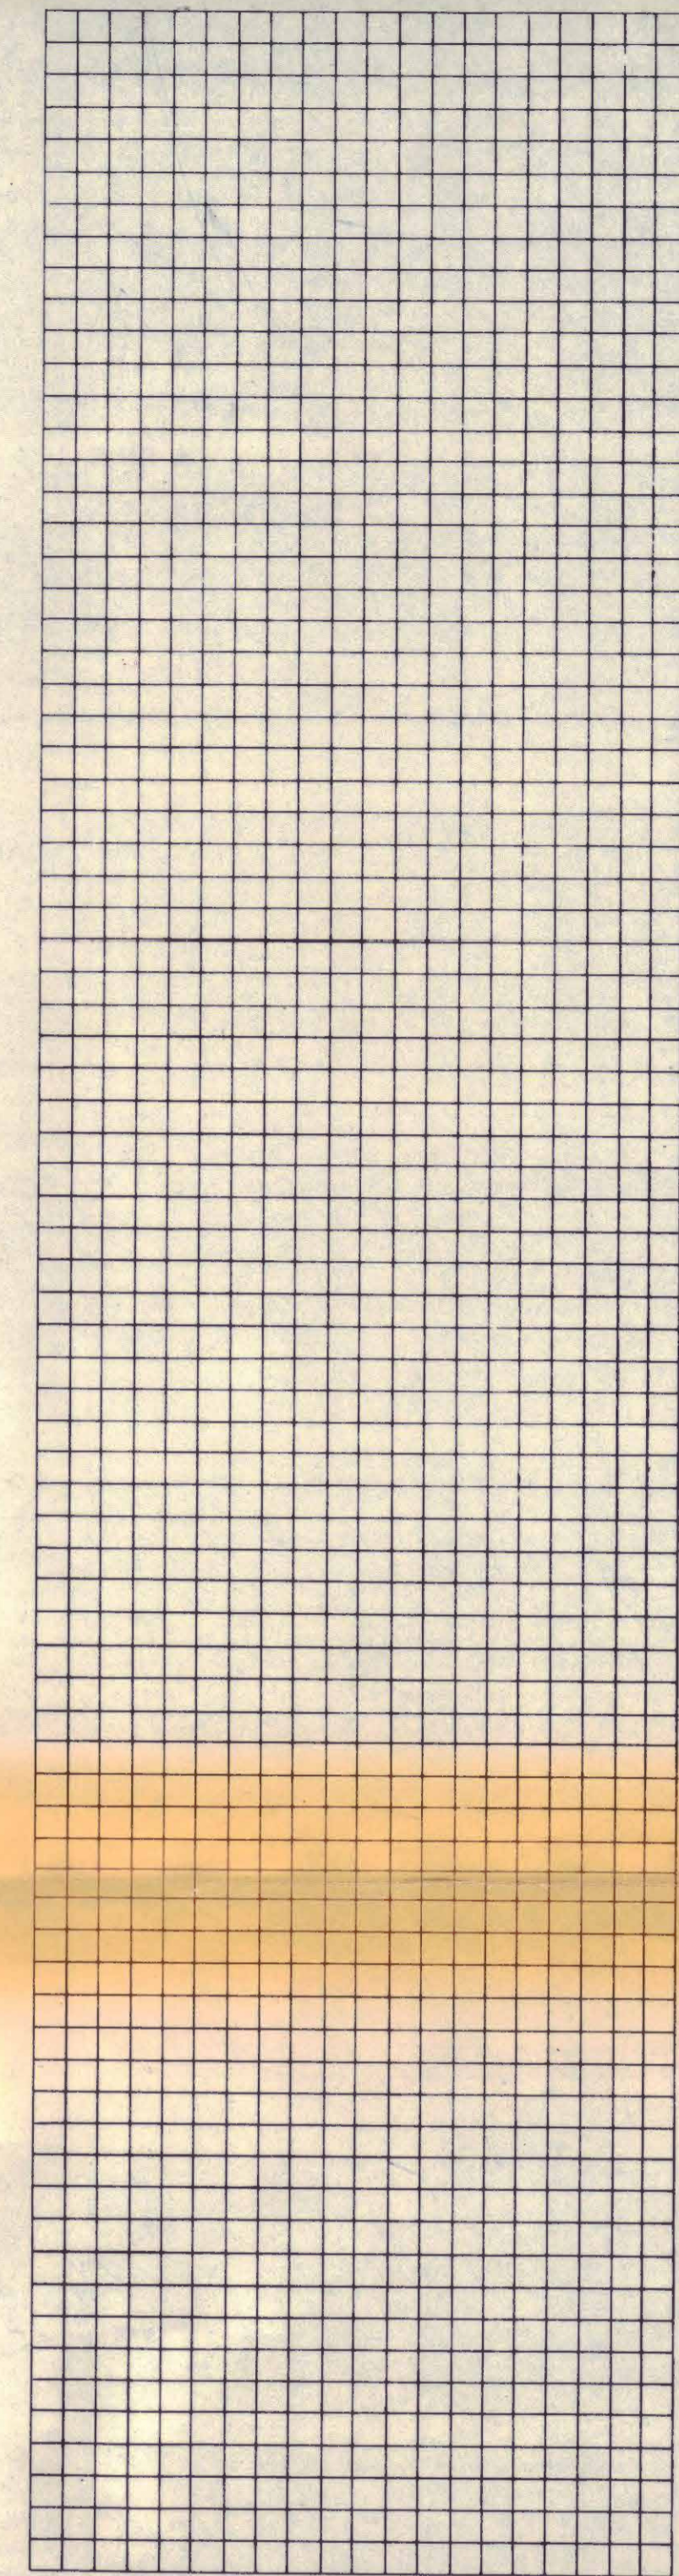

REVISIONS

<b>Michael Manser Associates</b>	
8 Hammersmith Broadway London W6 7AL 01-741 4381	
contract 38+40 ETON AVENUE LONDON NW3	
drawing <b>TP8501805</b> GARDEN LEVEL EXISTING	
scale 1:50	date nov. 1983
number 562/ 1	revision