



40

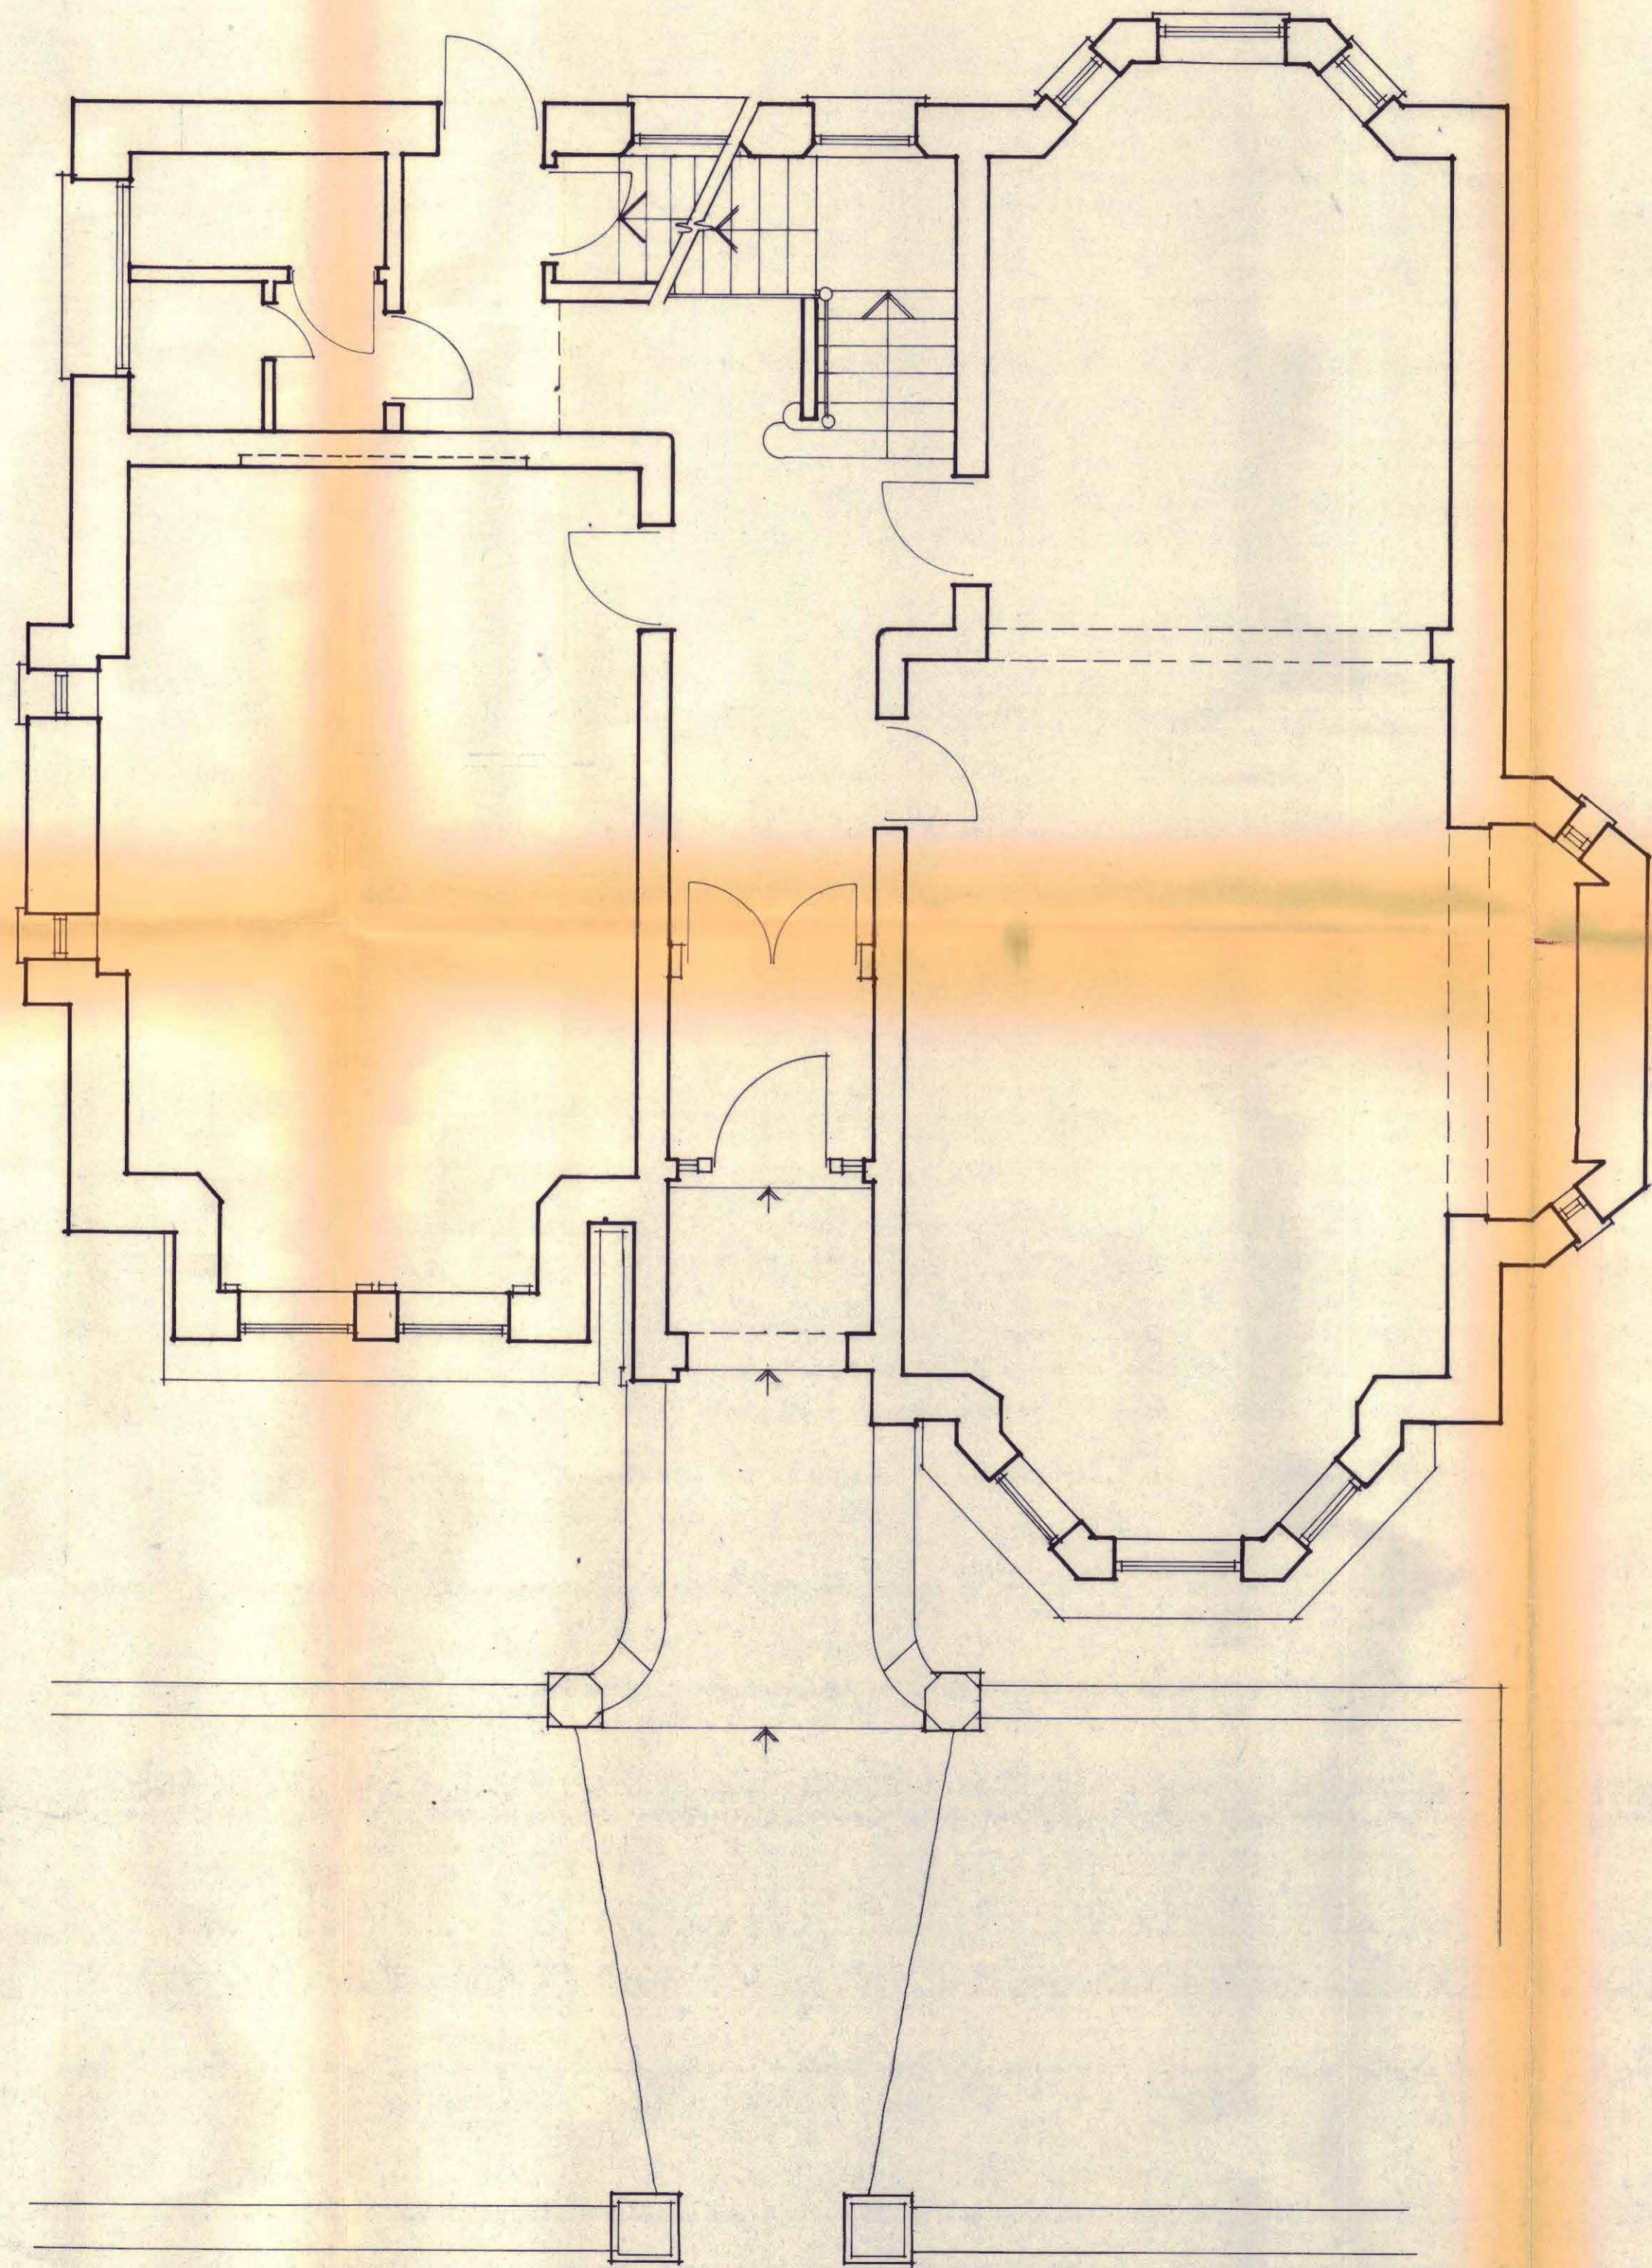

38

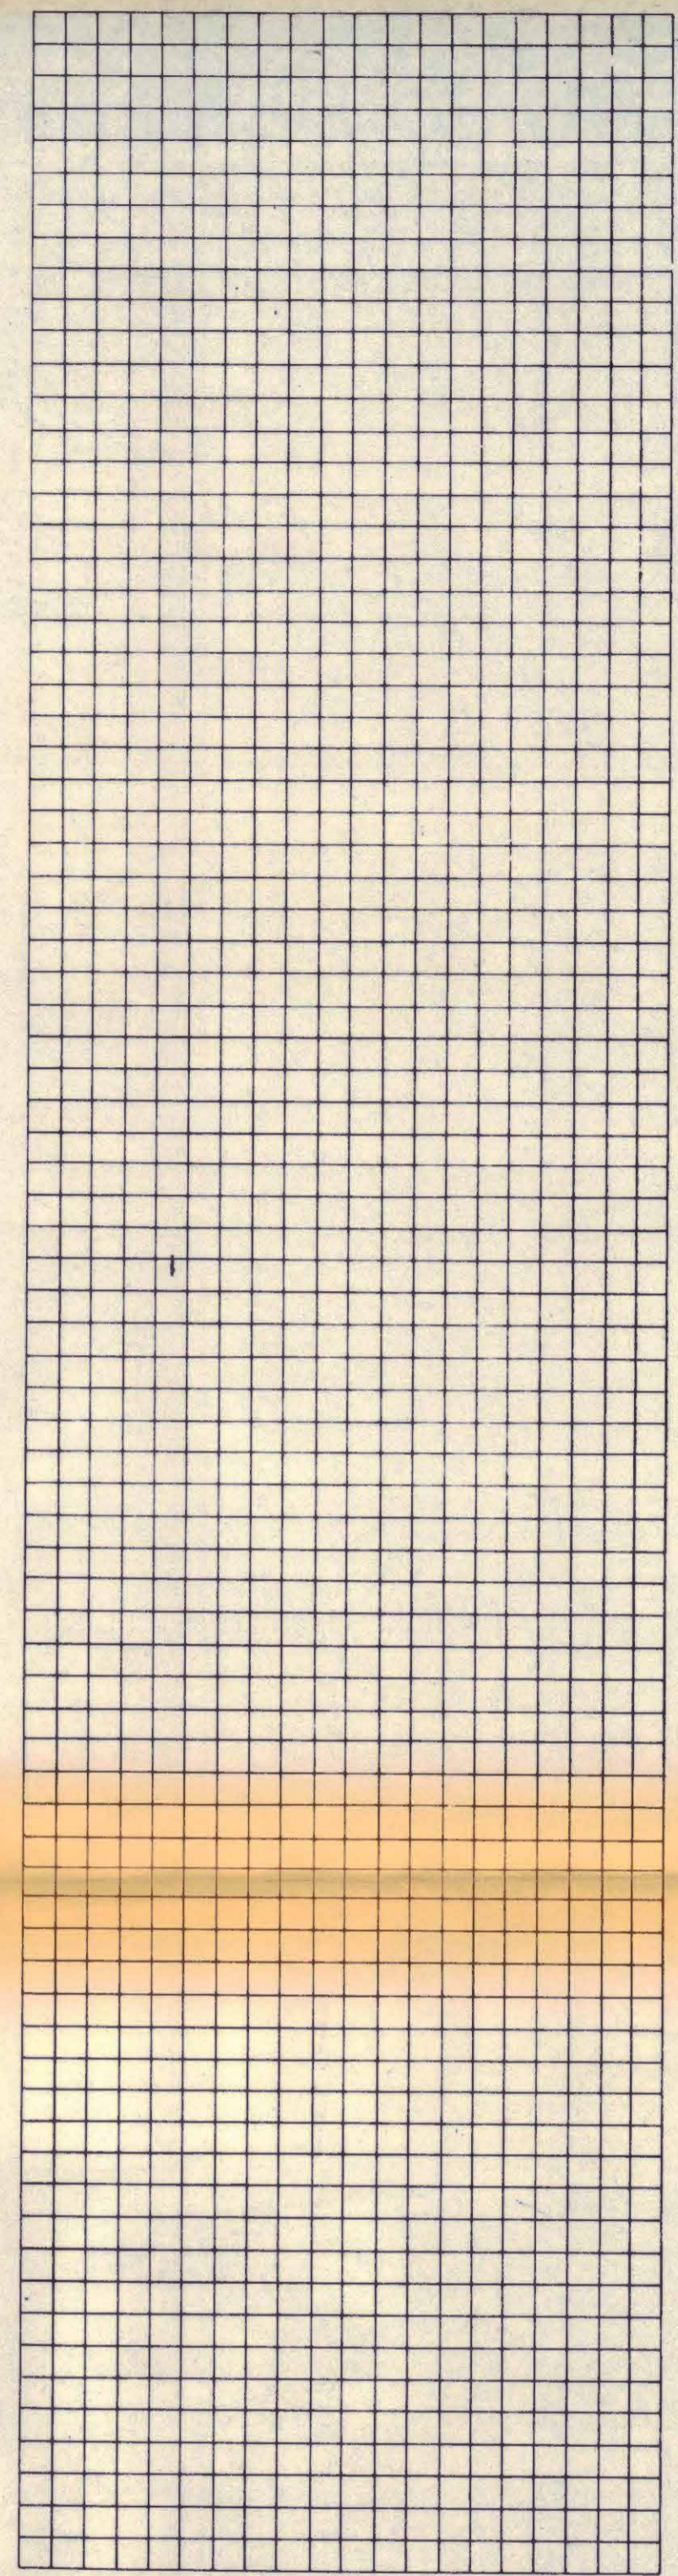

REVISIONS

<b>Michael Manser Associates</b>	
8 Hammersmith Broadway London W6 7AL 01-741 4381	
contract	
38+40 ETON AVENUE LONDON NW3	
drawing TP8501805	
GROUND FLOOR EXISTING	
scale	date
1:50	nov.1983
number	revision
562 / 2	