



40

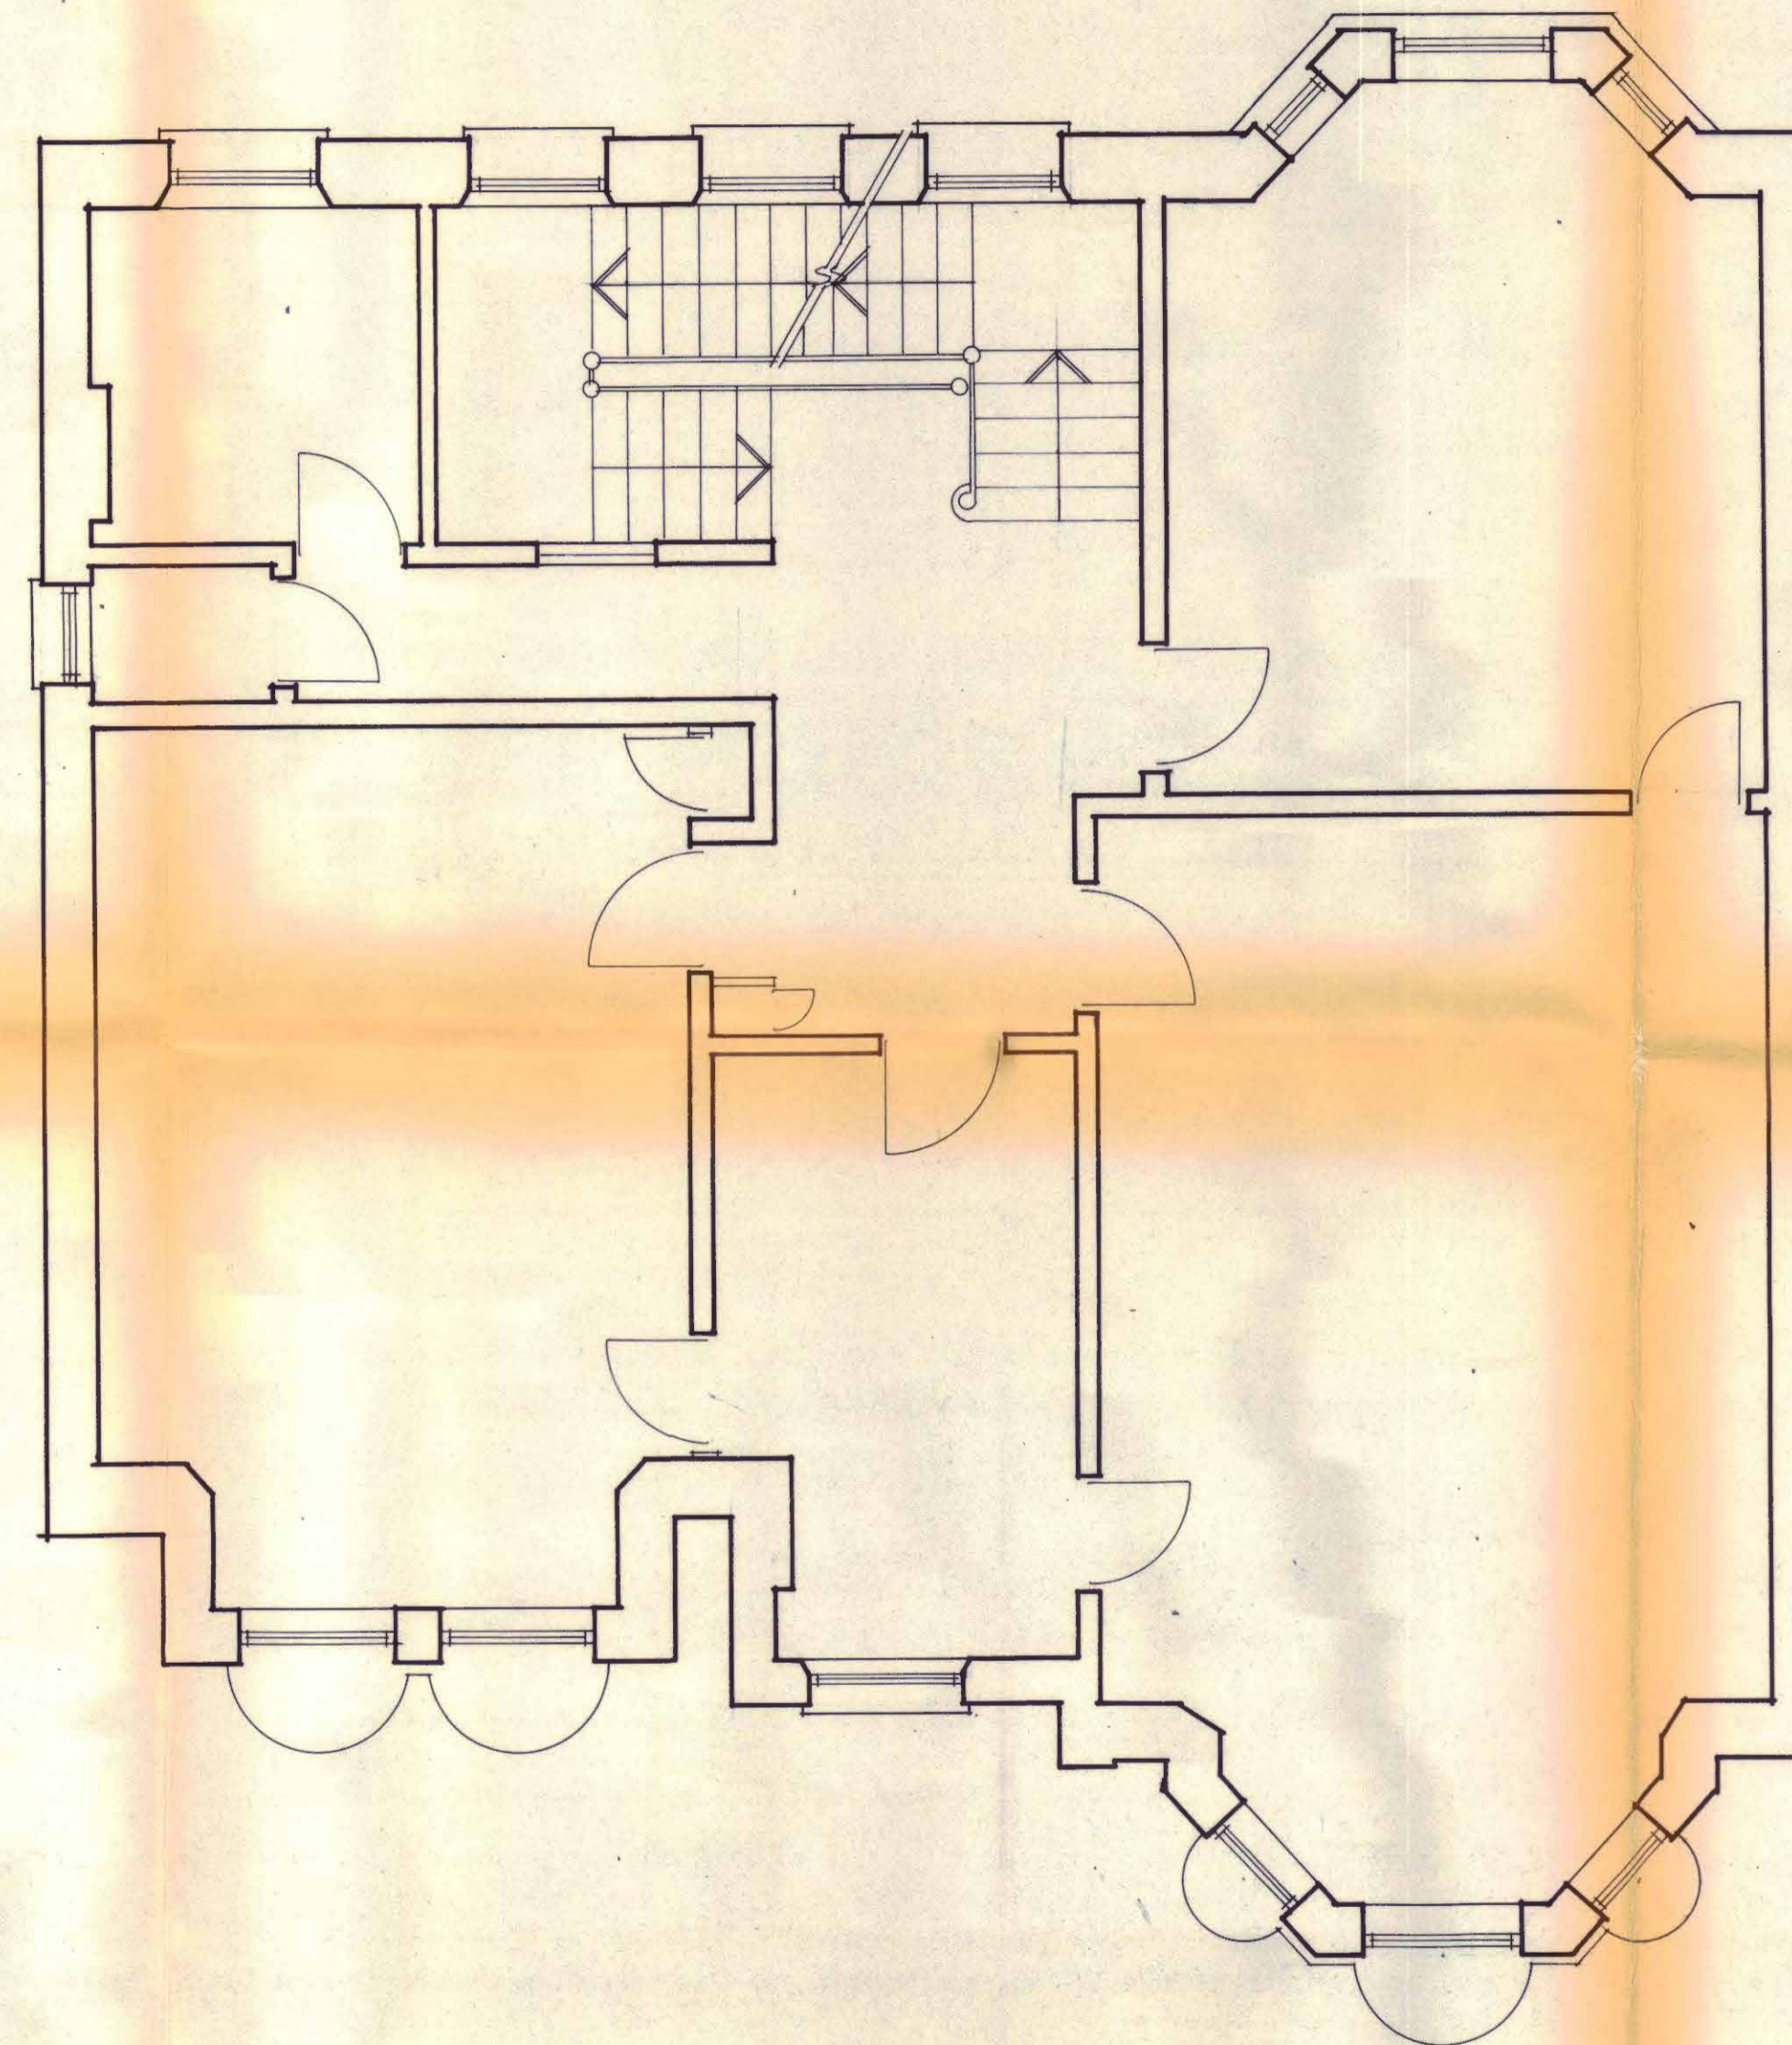

38

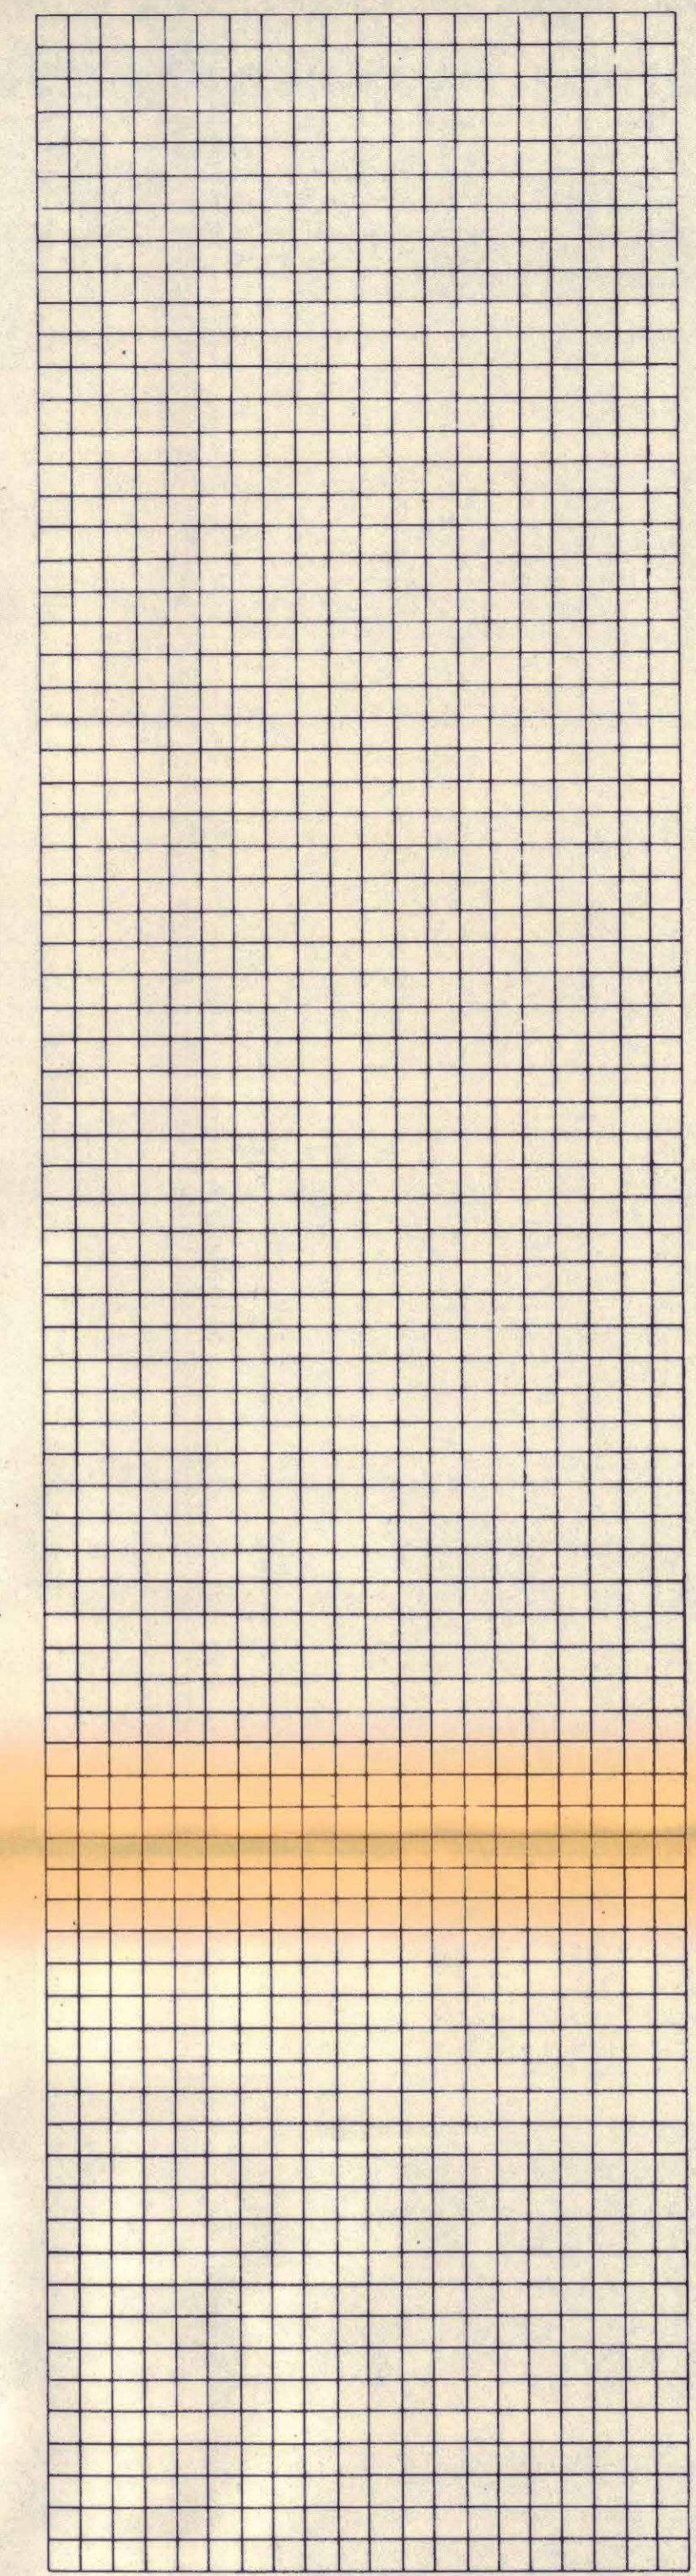

REVISIONS

**Michael Manser Associates**  
 8 Hammersmith Broadway London W6 7AL 01-741 4381

contract TP8501805  
 38+40 ETON AVENUE  
 LONDON NW3

drawing  
 FIRST FLOOR  
 EXISTING

scale 1:50 date nov. 1983

|         |          |
|---------|----------|
| number  | revision |
| 562 / 3 |          |