



ENCLOSING OF BRIDGE 38-40 EATON AVENUE

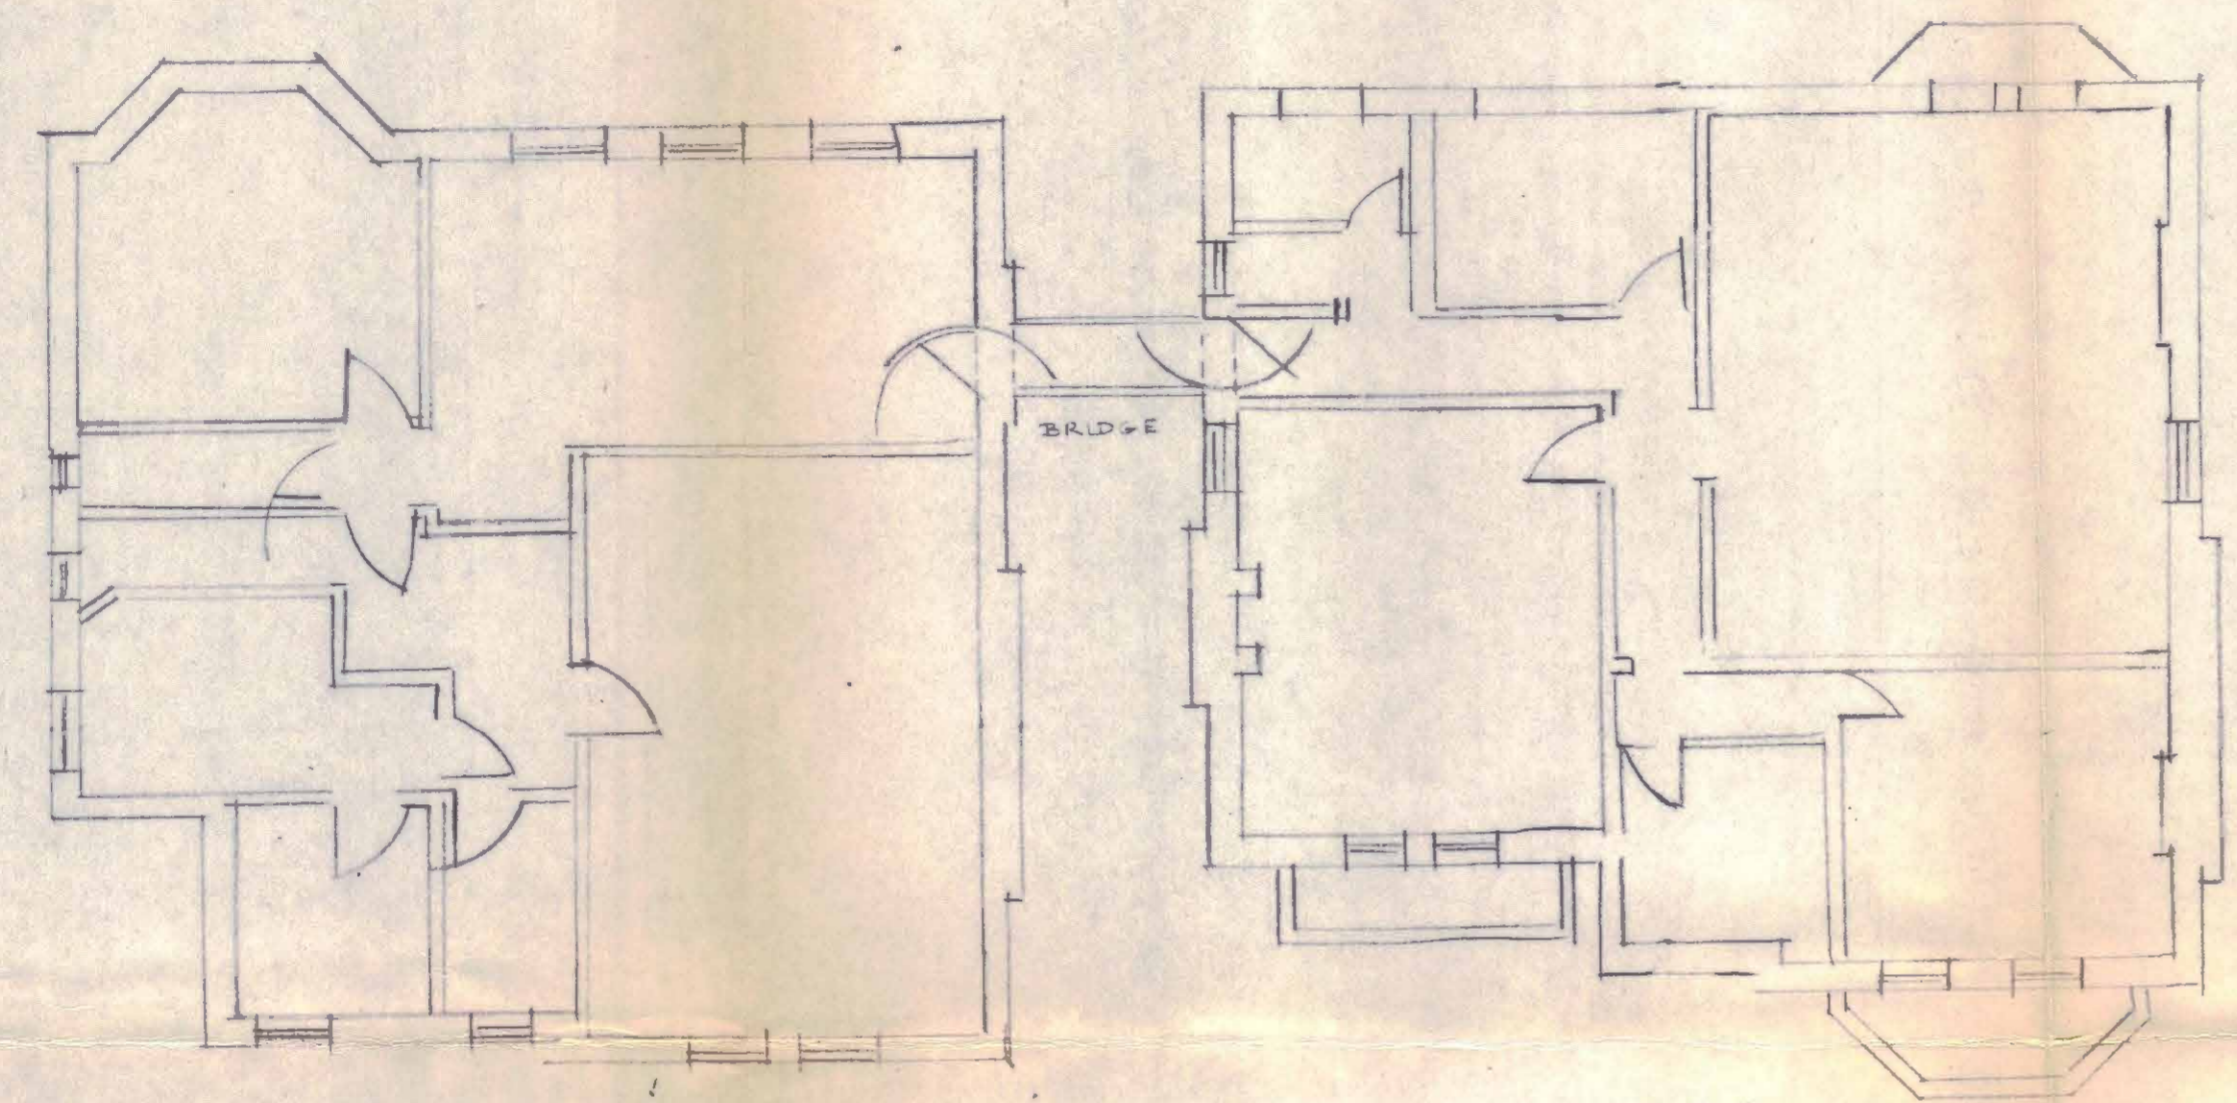

No 40

No 38

1/4" to ft.

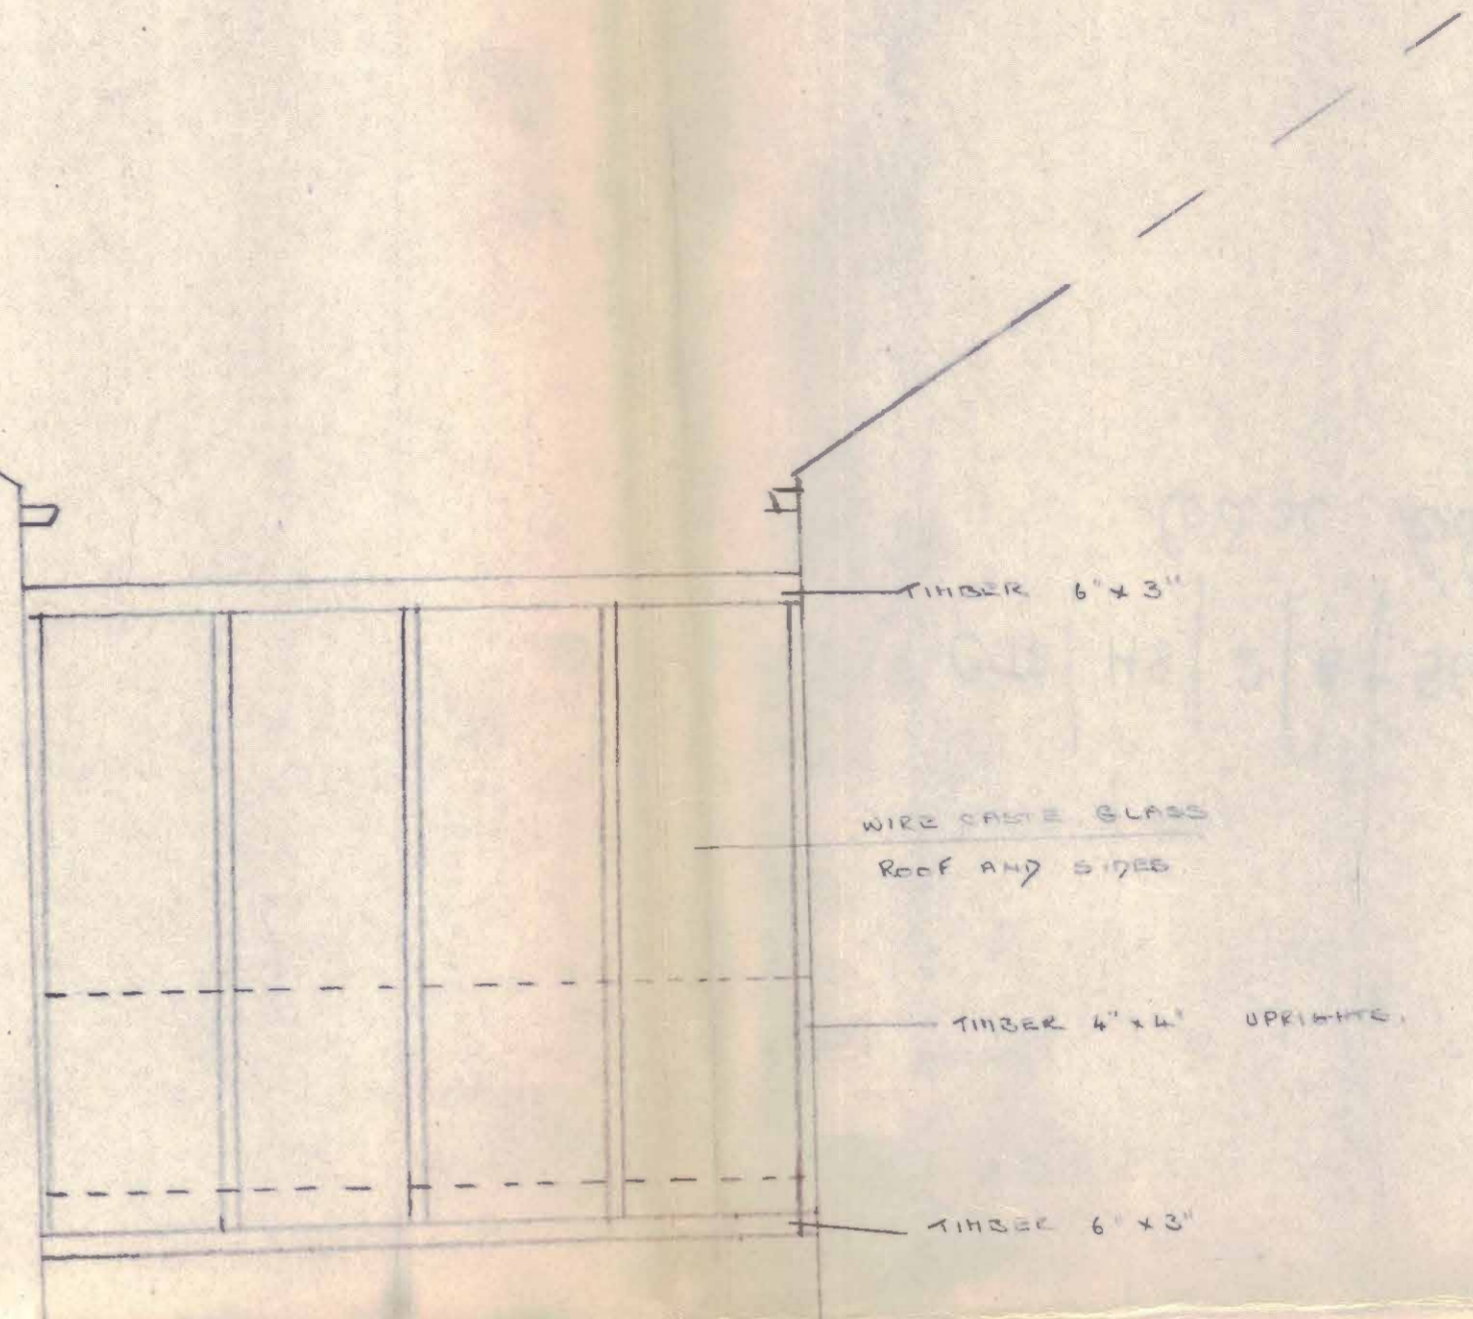

TIMBER 6" x 3"

WIRE CASE GLASS
ROOF AND SIDES

TIMBER 4" x 6" UPRIGHTS

THREE 6" x 3"

1/2" to ft.

No 40

No 38

LONDON BOROUGH OF CAMDEN
PLANS APPROVED
~~DISAPPROVED~~
11 SEP 1968
ON BEHALF OF THE COUNCIL

CTP/H8/2/A/5660