

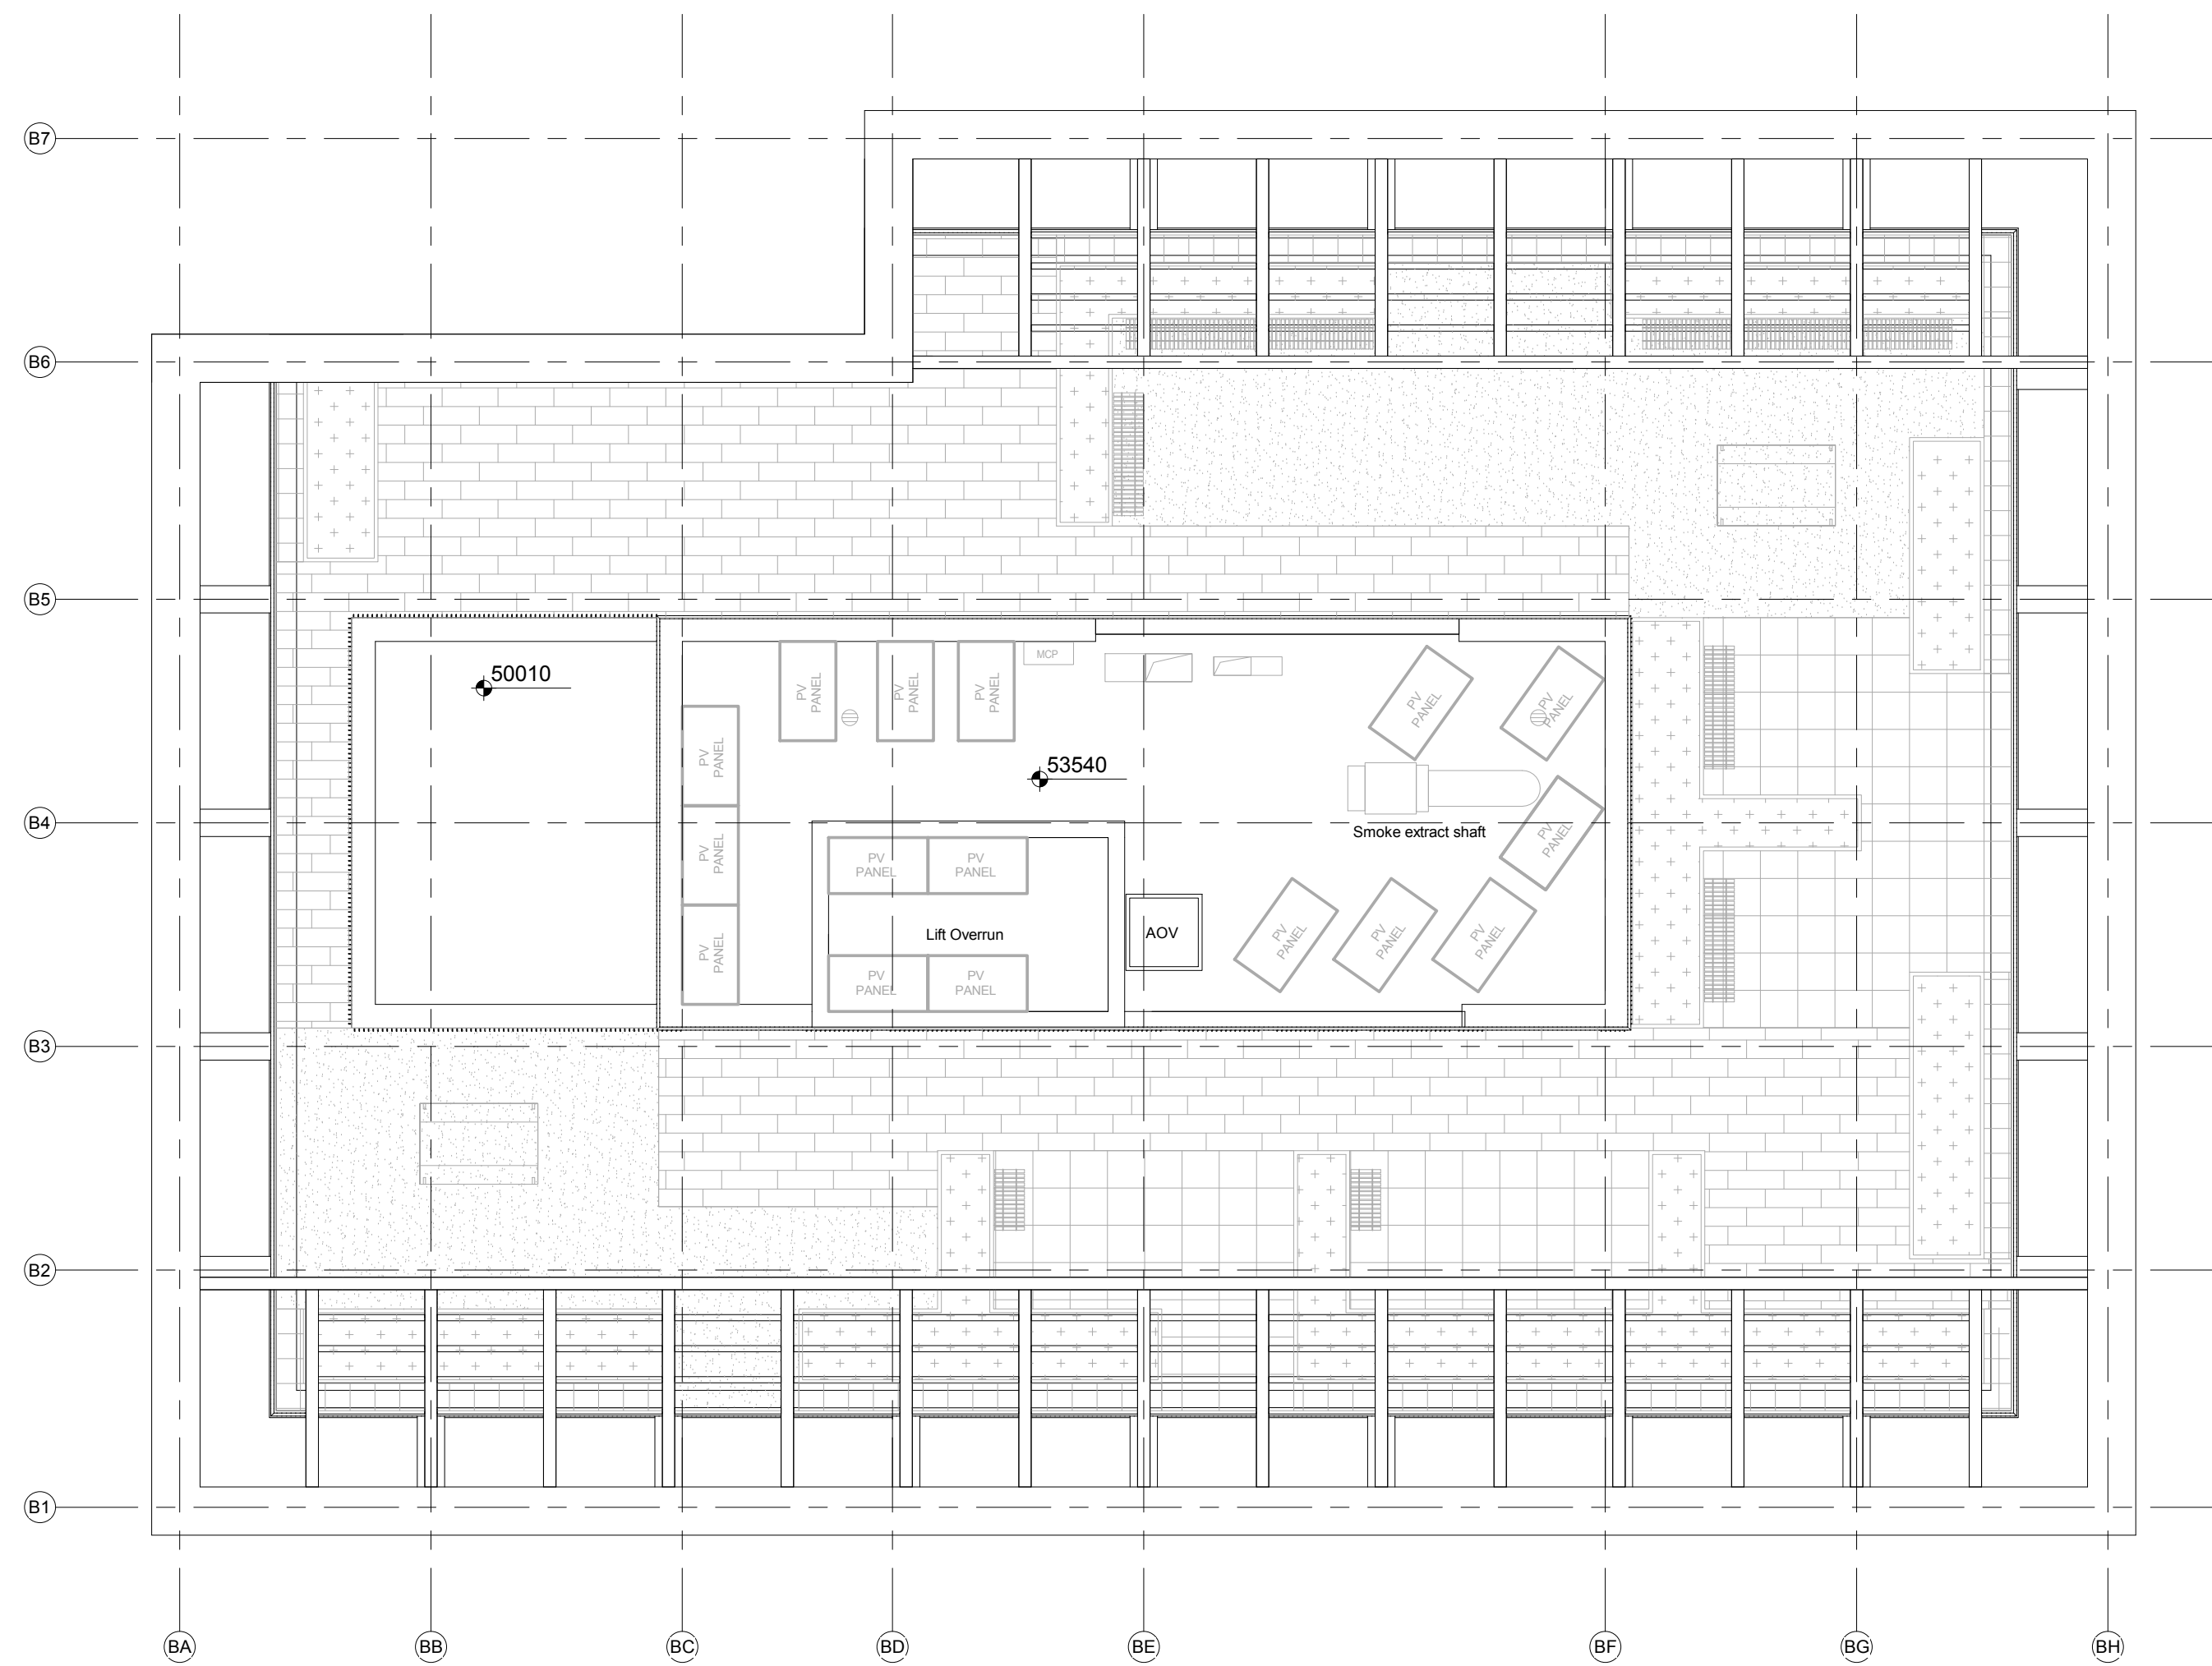
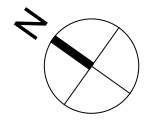


Contractors and consultants are not to scale dimensions from this drawing

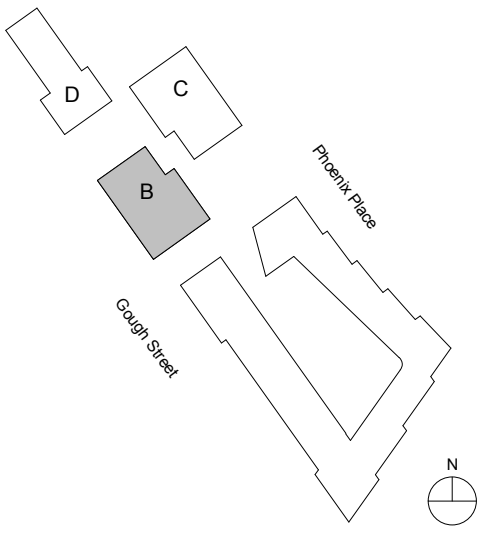

Scale Bar (1:100):

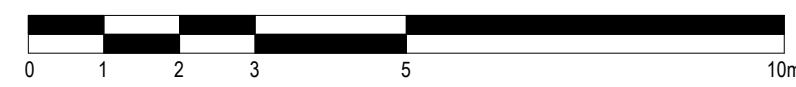

Revision	Date	Description
----------	------	-------------

## BroadwayMalyan<sup>BM</sup>

46 Loman St  
London  
SE1 0EH

T: +44 (0)20 7261 4200  
F: +44 (0)20 7261 4300  
E: Lon@BroadwayMalyan.com  
www.BroadwayMalyan.com

Client  
**Taylor Wimpey, Central London**

Project  
**Mount Pleasant Phase 2  
Mount Pleasant, London**

Description  
**Block B-L11-P.Condition16  
Block B  
Roof Level**

Status  
**For Planning**

Scale	Drawn By	Date
1:100	AO	18.02.20
Job Number	Drawing Number	Revision
32875_4	BMA-DR-SK-0055	