

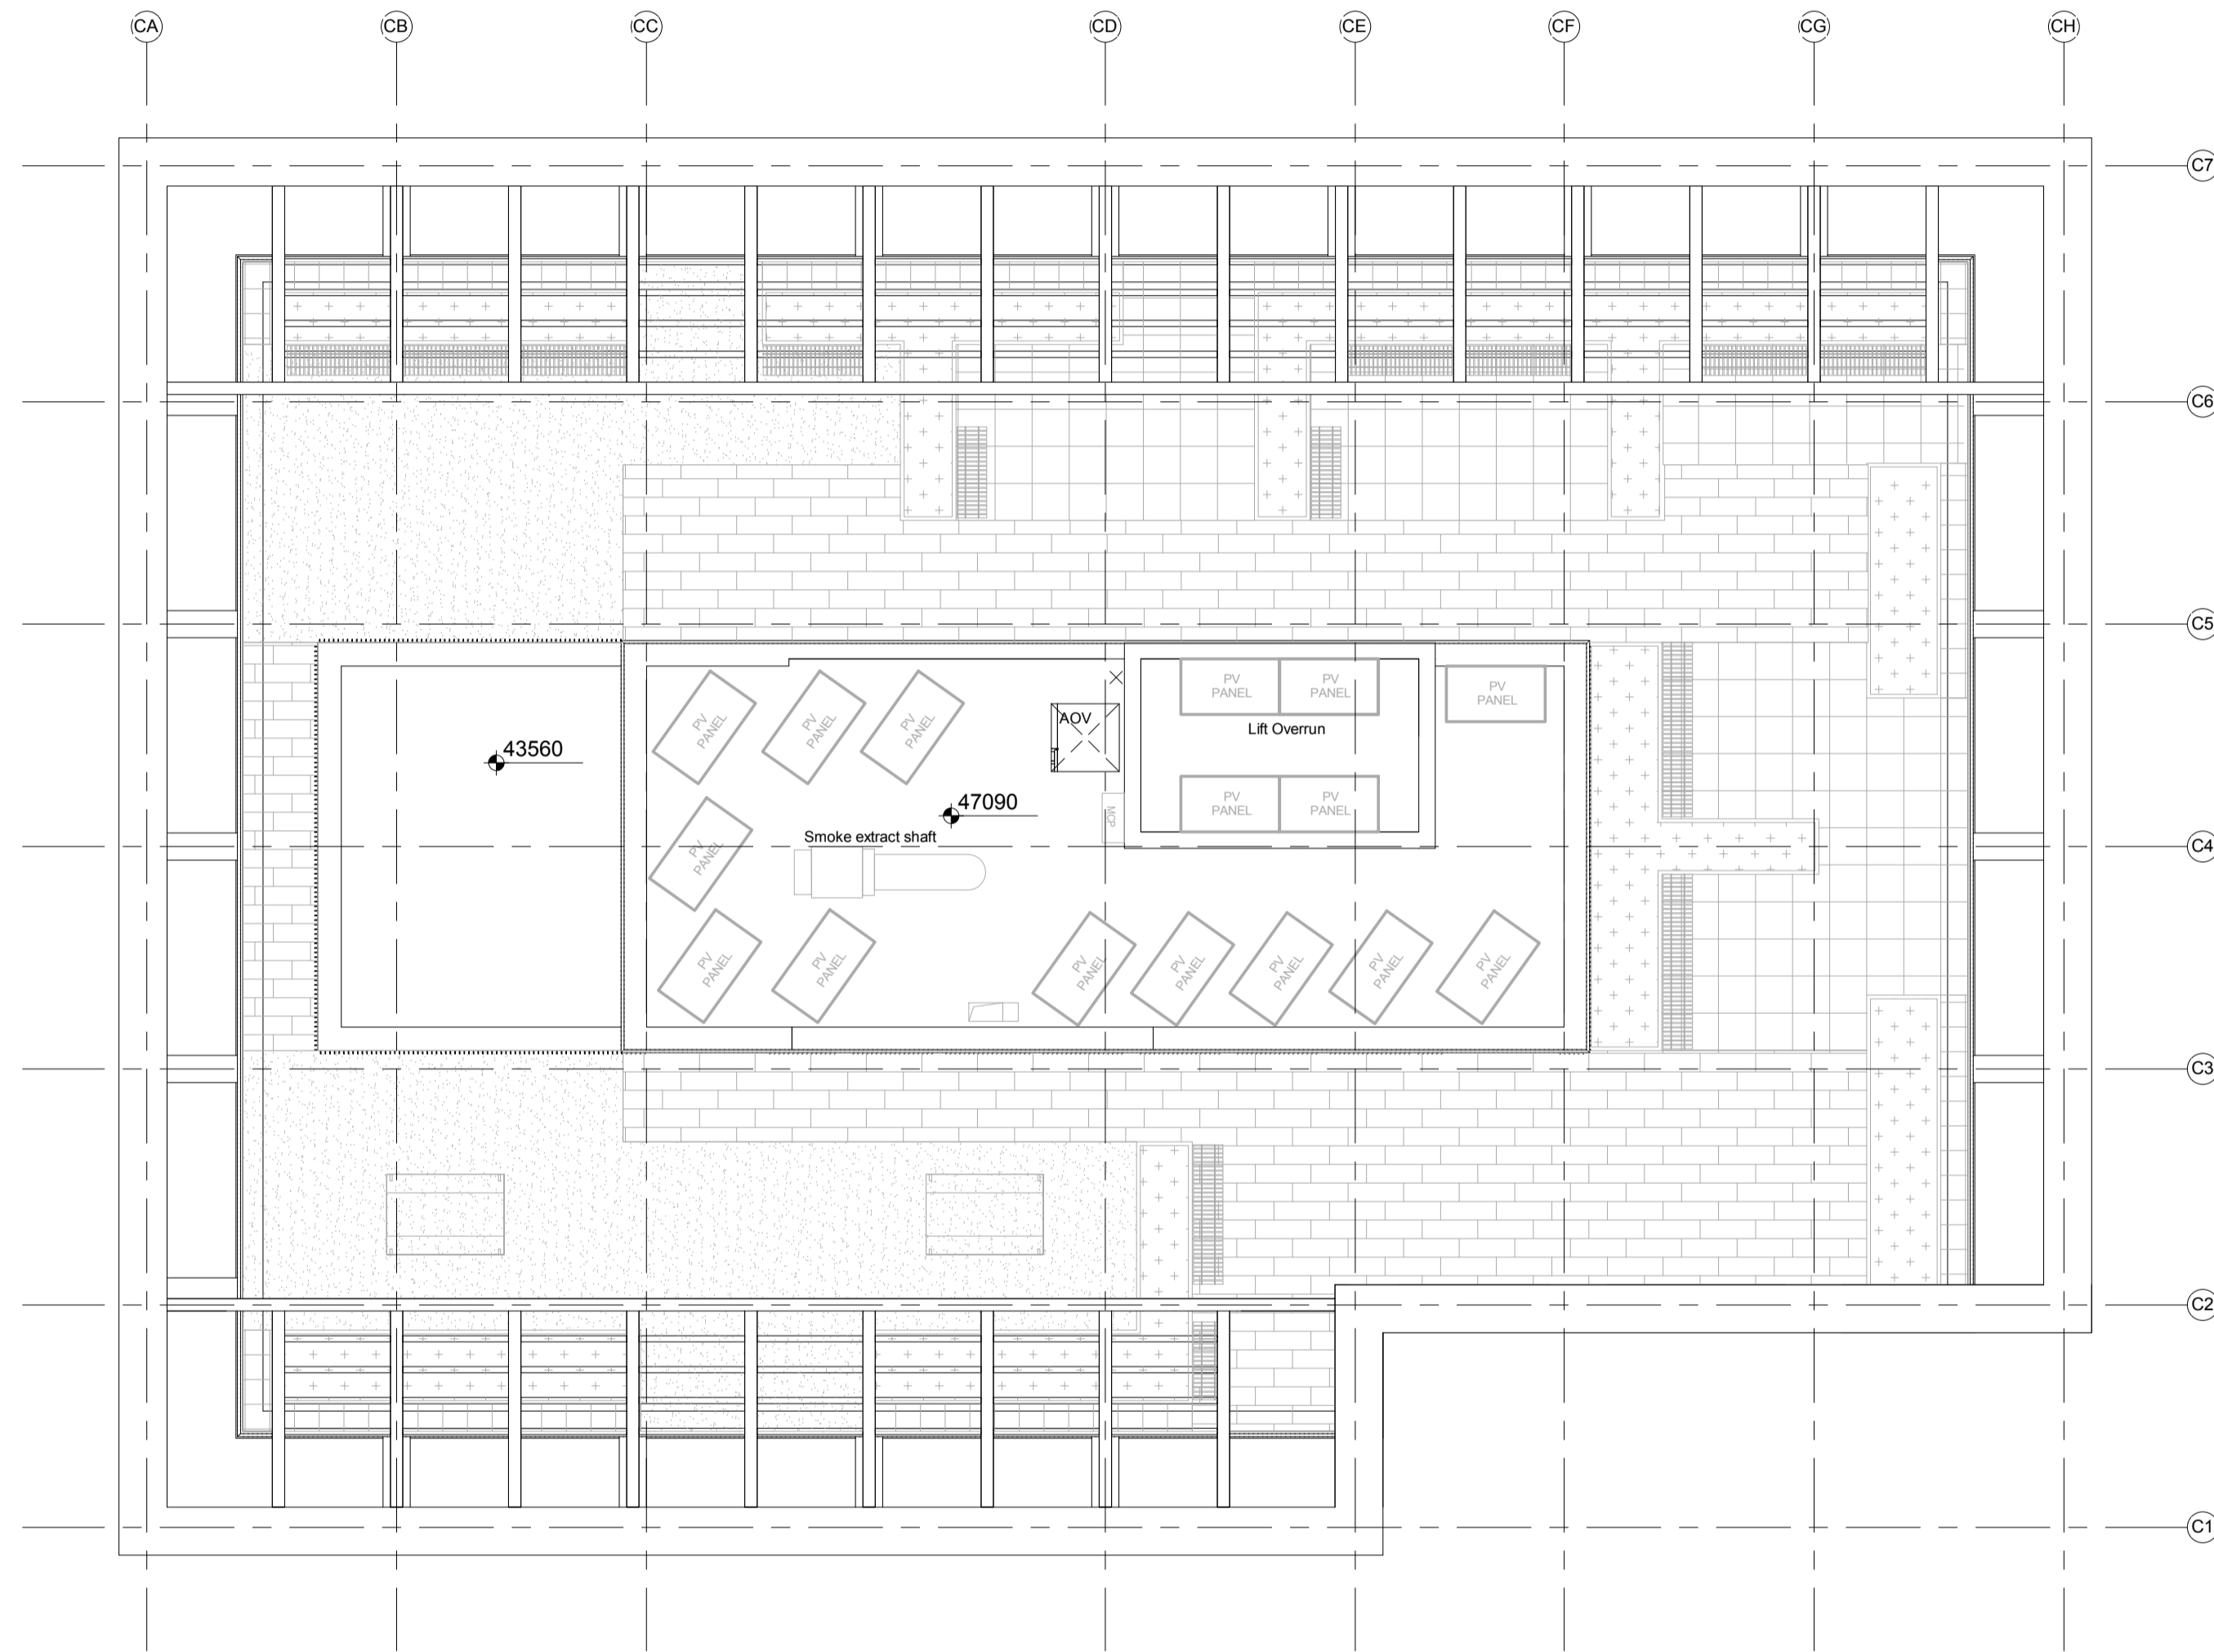
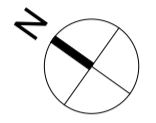


Contractors and consultants are not to scale dimensions from this drawing

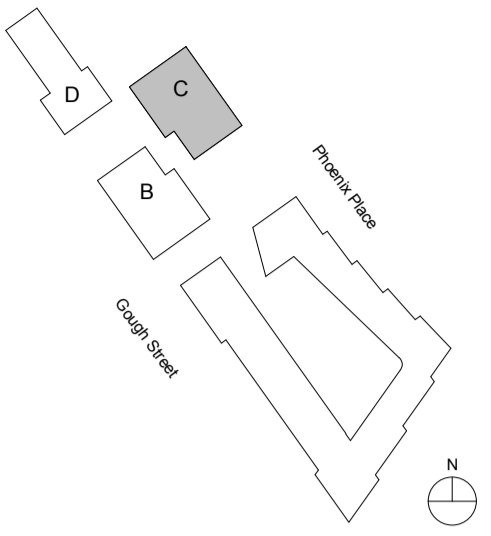

Scale Bar (1:100):

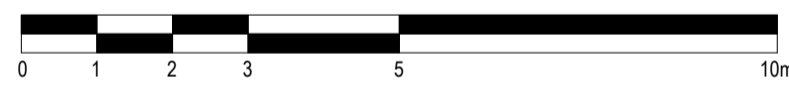

Revision	Date	Description

BroadwayMalyan^{BM}

46 Loman St
London
SE1 0EH

T: +44 (0)20 7261 4200
F: +44 (0)20 7261 4300
E: Lon@BroadwayMalyan.com
www.BroadwayMalyan.com

Client
Taylor Wimpey, Central London

Project
**Mount Pleasant Phase 2
Mount Pleasant, London**

Description
**Block C-L09-P.Condition16
Block C
Roof Level**

Status
For Planning

Scale	Drawn By	Date
1:100	AO	18.02.20
Job Number	Drawing Number	Revision
32875_4	BMA-DR-SK-0056	