


Legend

- 1. Timber frame window
- 2. Natural slate to dormer side

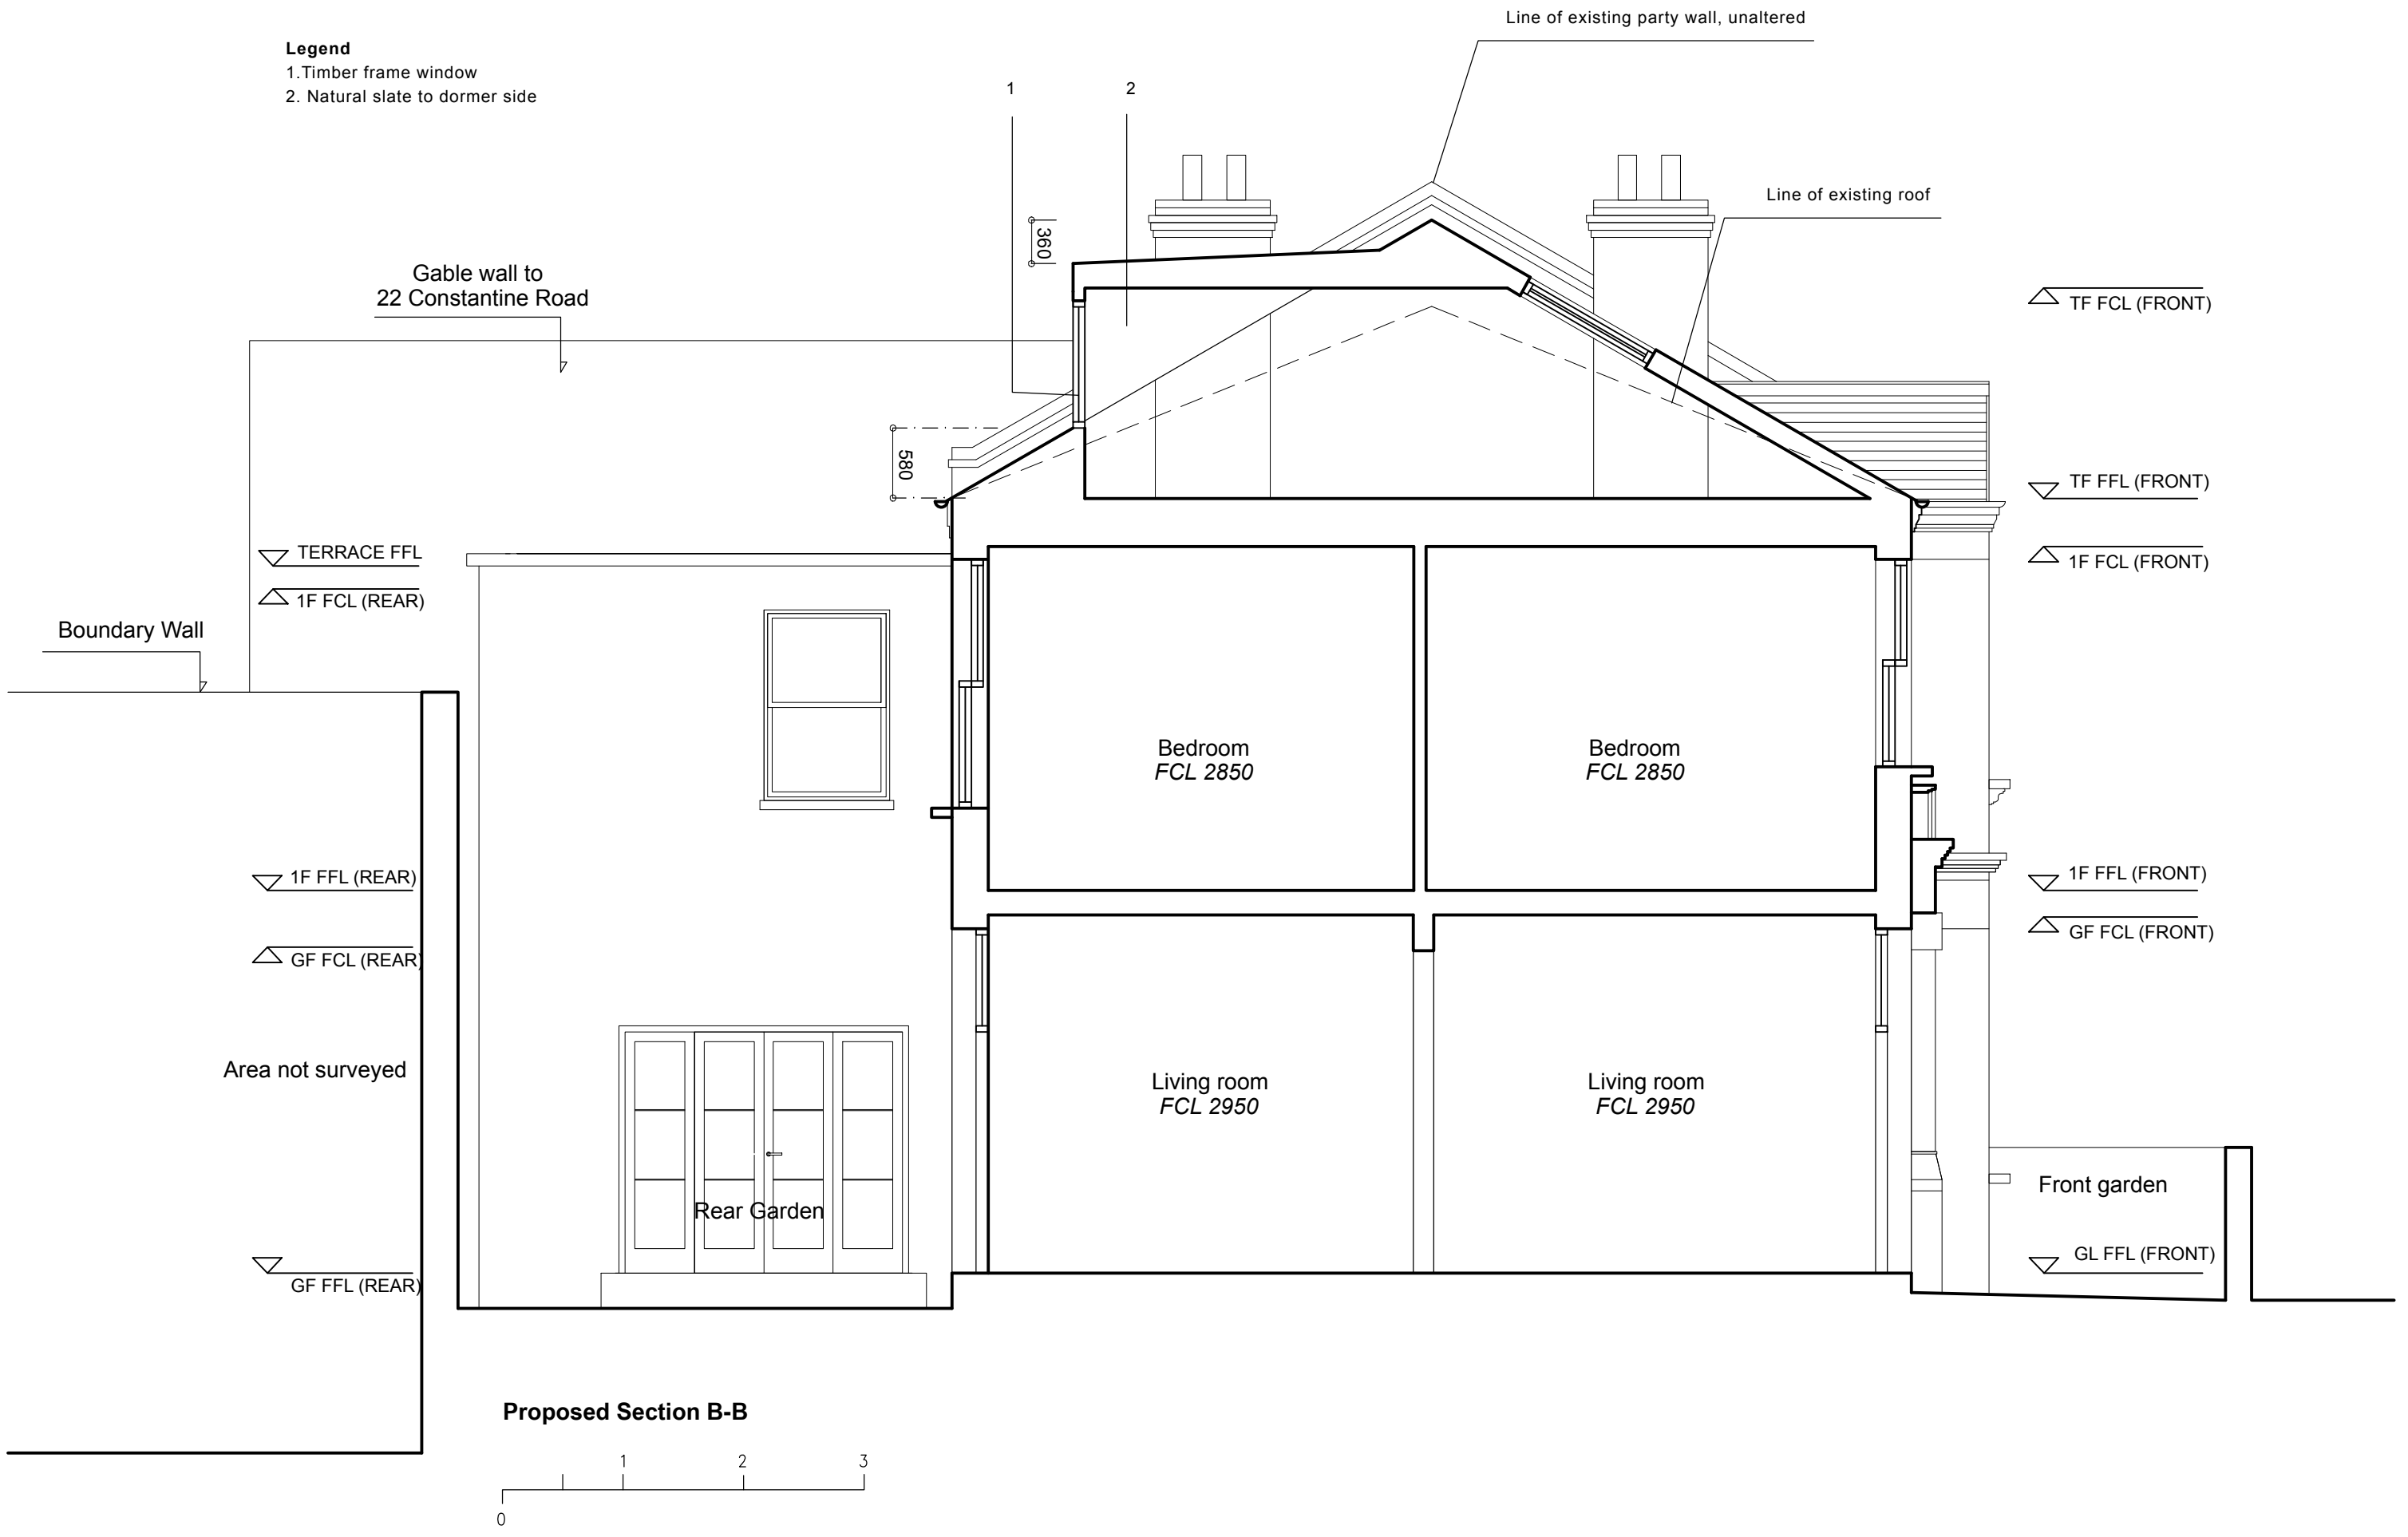

Proposed Section B-B



Drawing No. DL016 Scale 1:50 @A3	REV: C 14.03.20	24 Constantine Road Mr and Mrs Dilley	PLANNING ISSUE	NON MATERIAL AMENDMENT
-------------------------------------	--------------------	---	-----------------------	-------------------------------