


- Legend**
- 1. Conservation Roof Light
  - 2. Lead Cladding
  - 3. Timber frame window

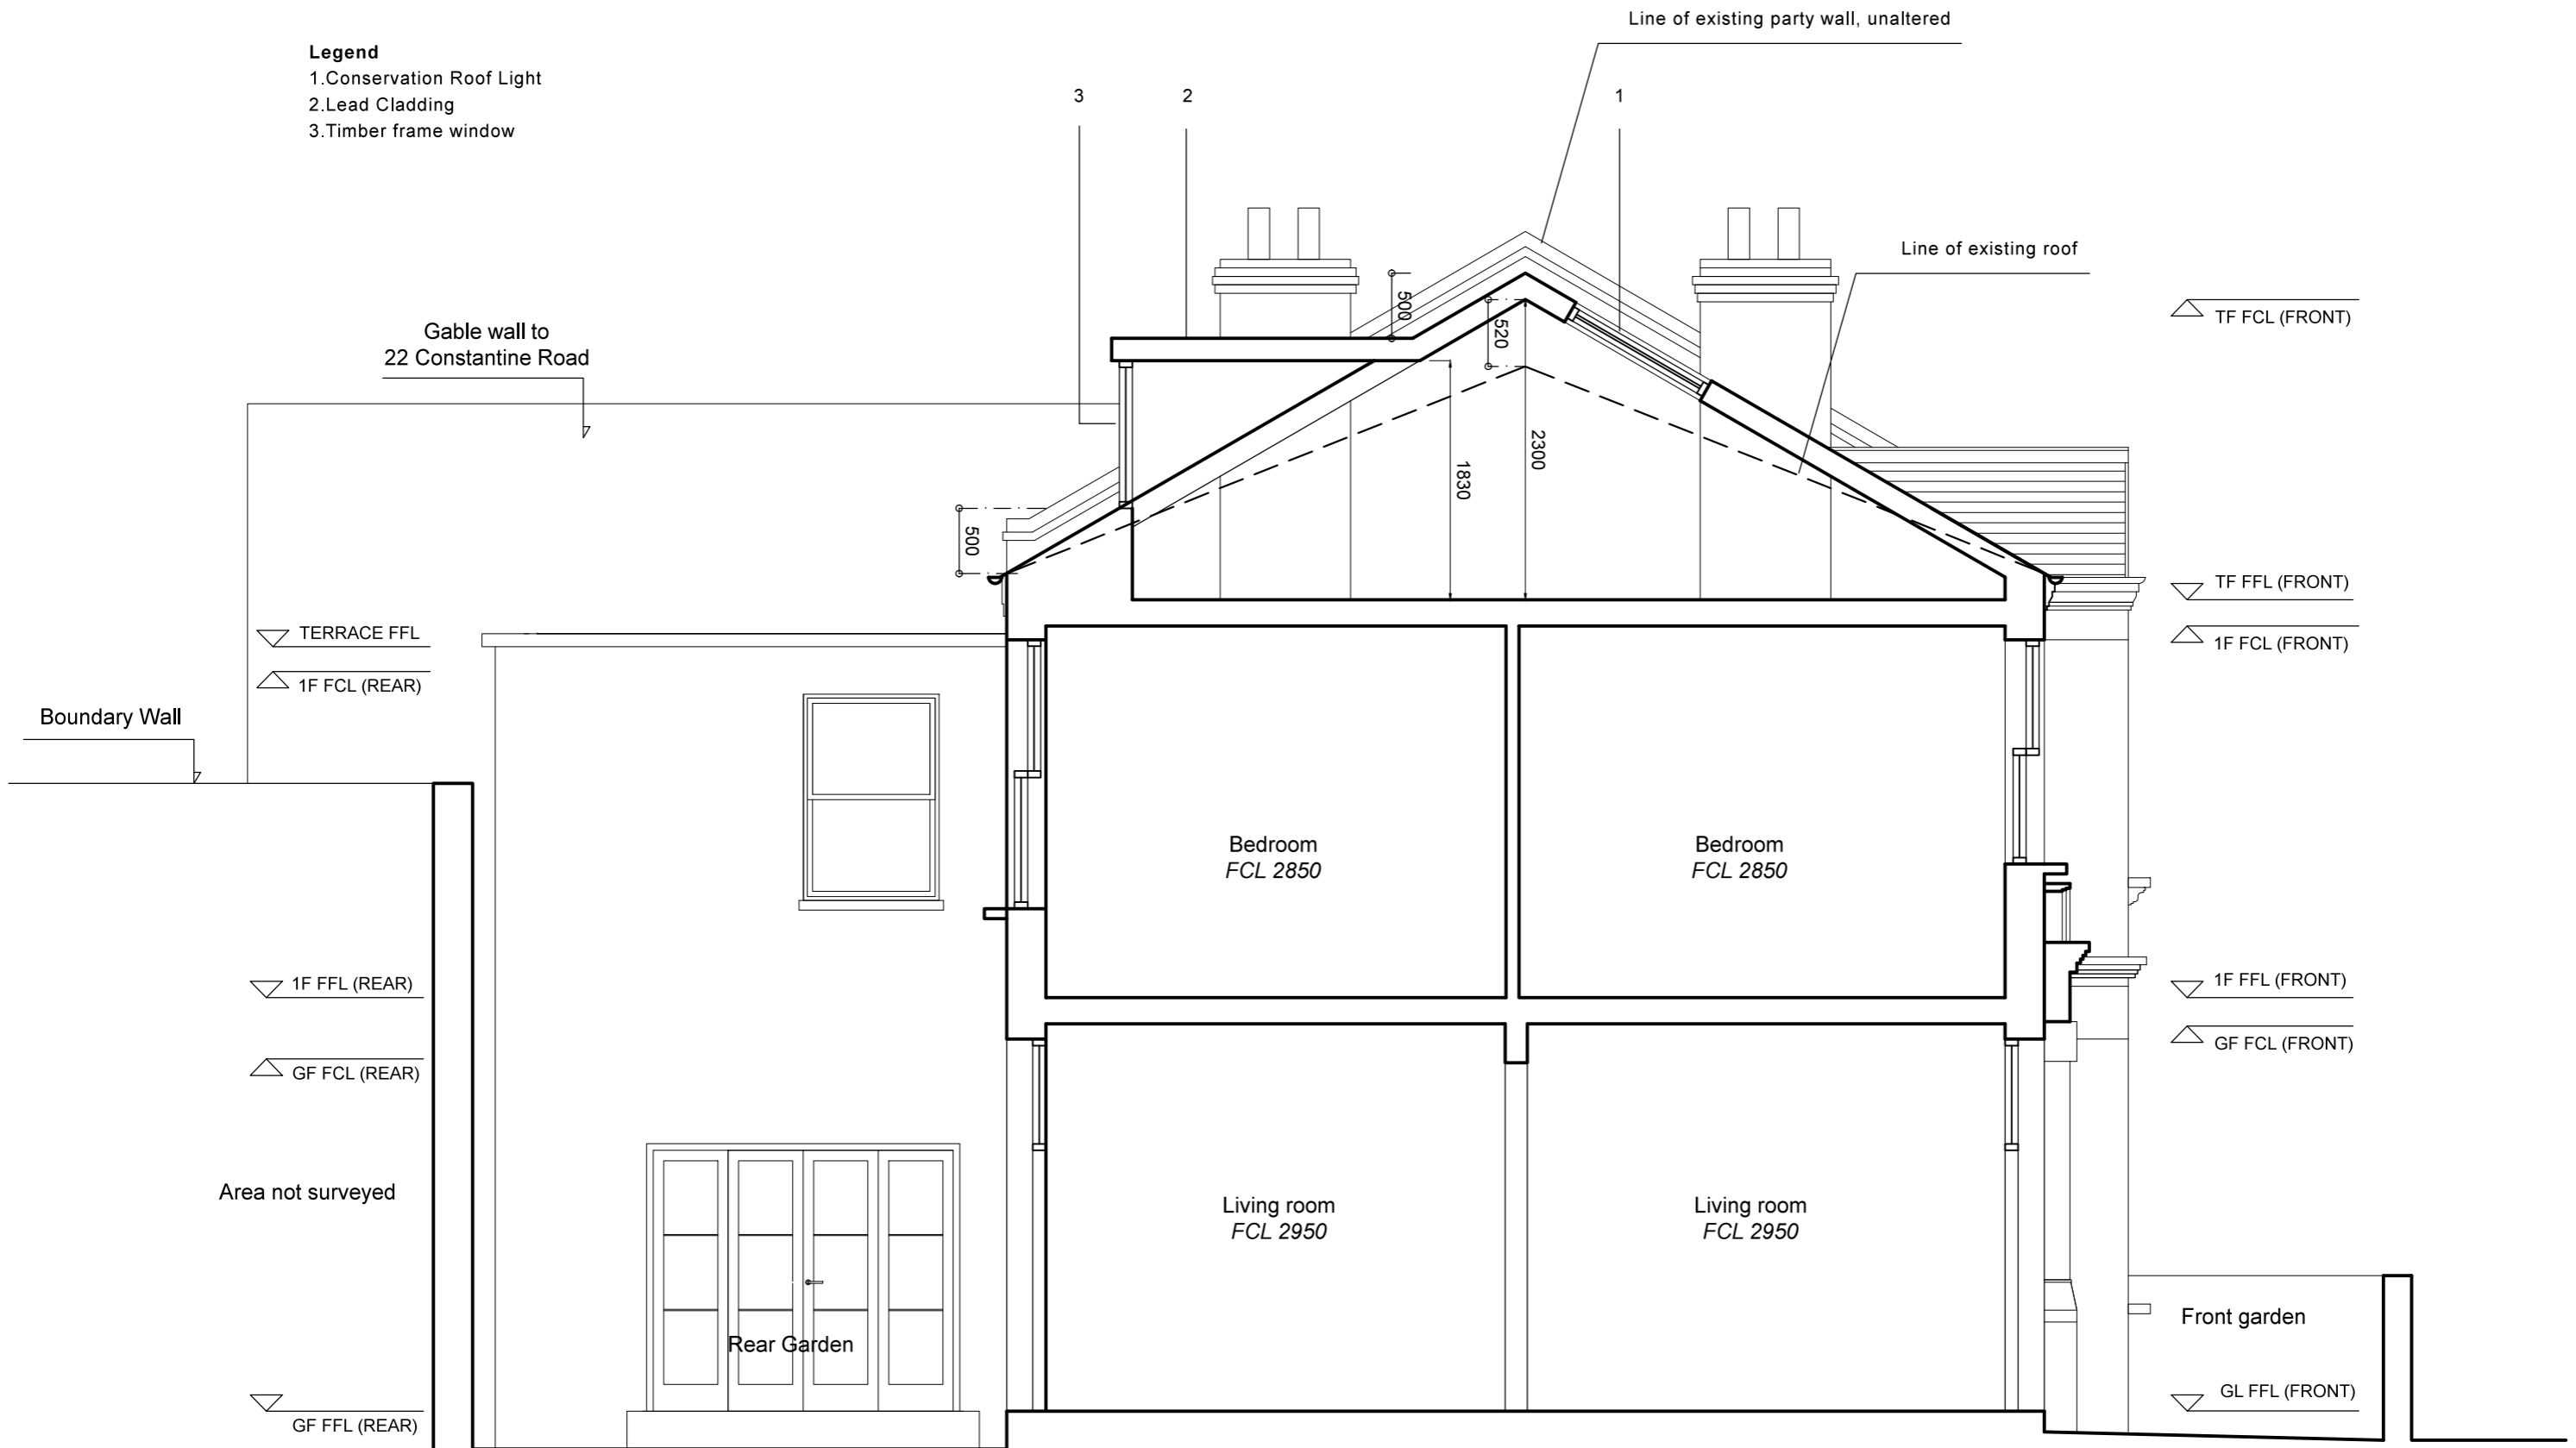

**Proposed Section B-B**

