
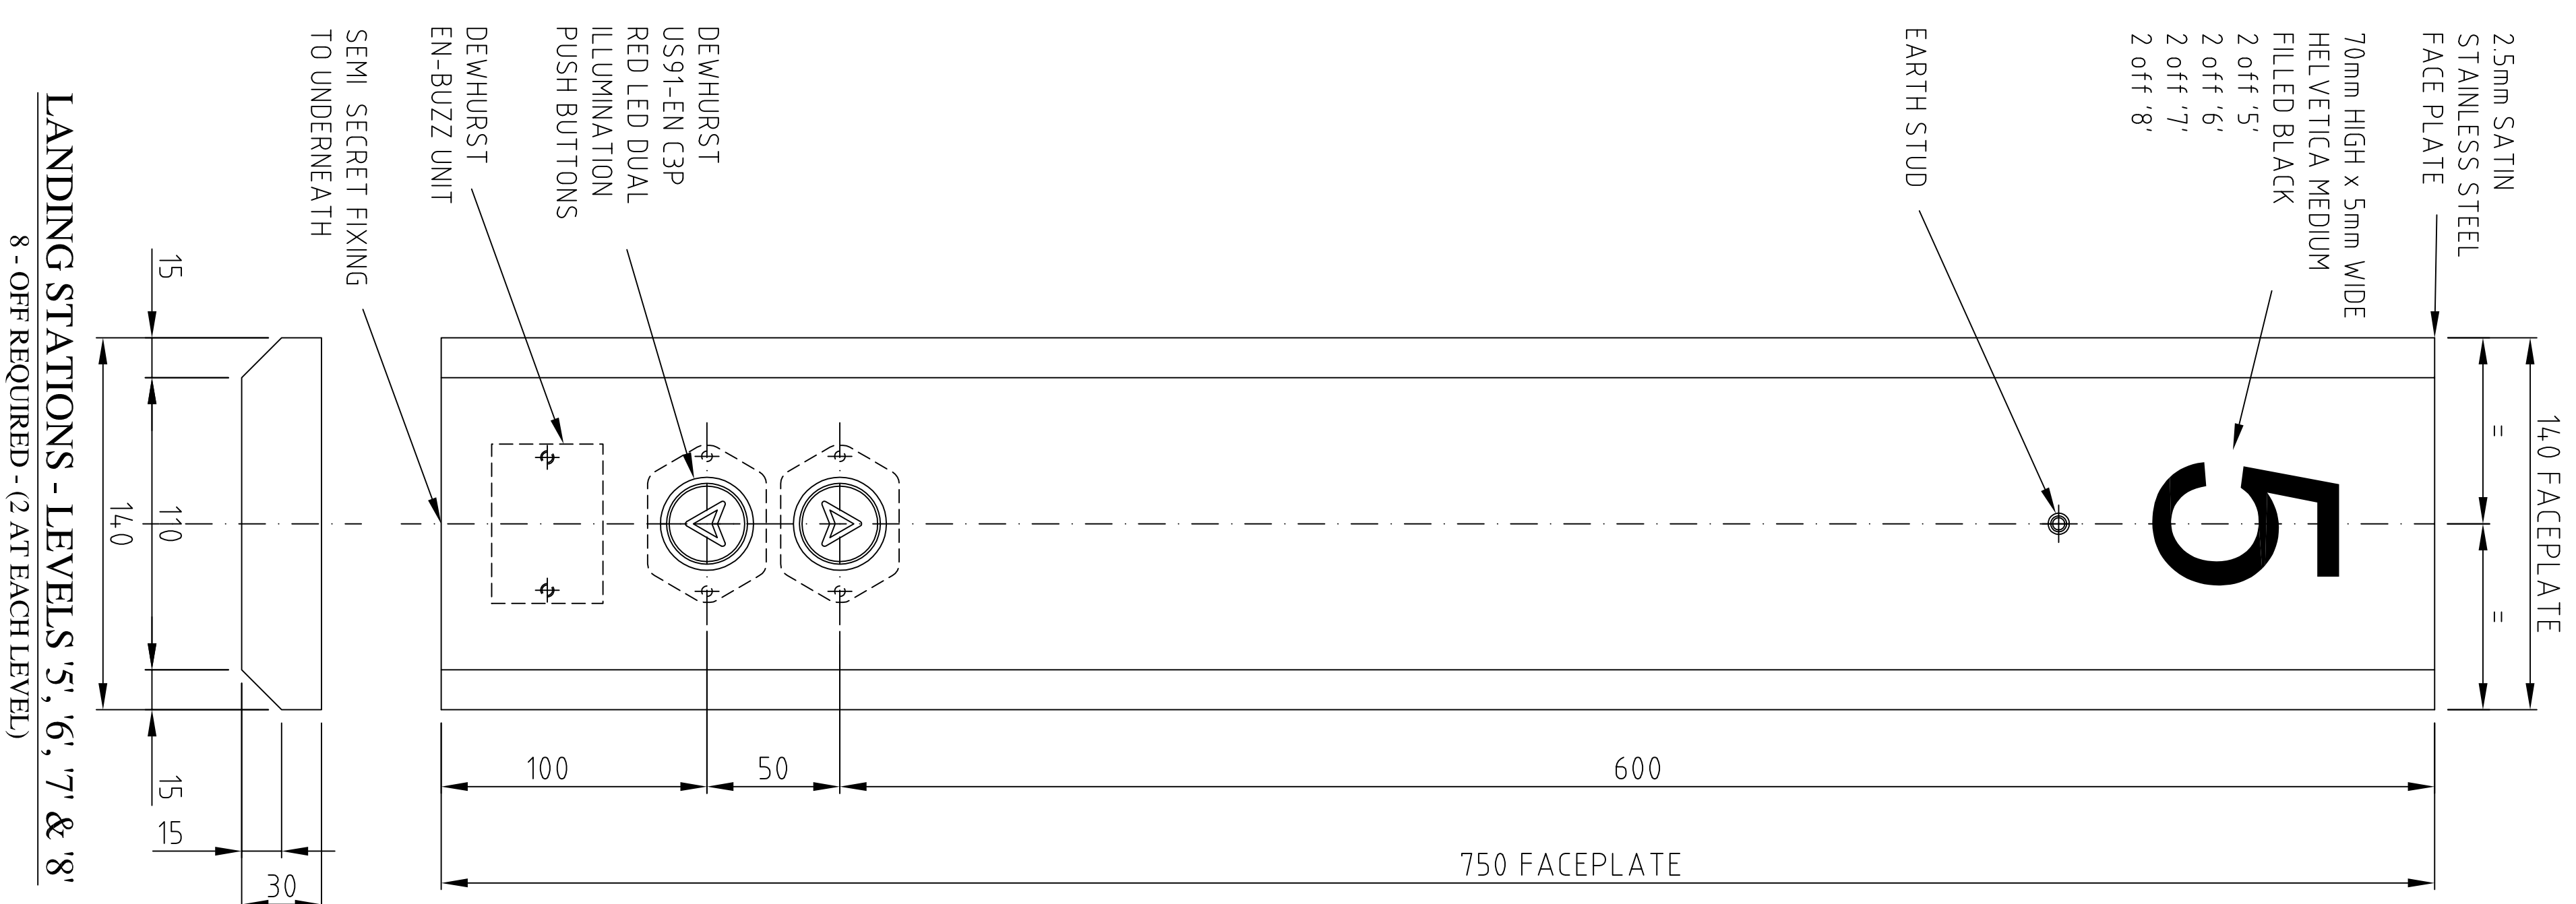


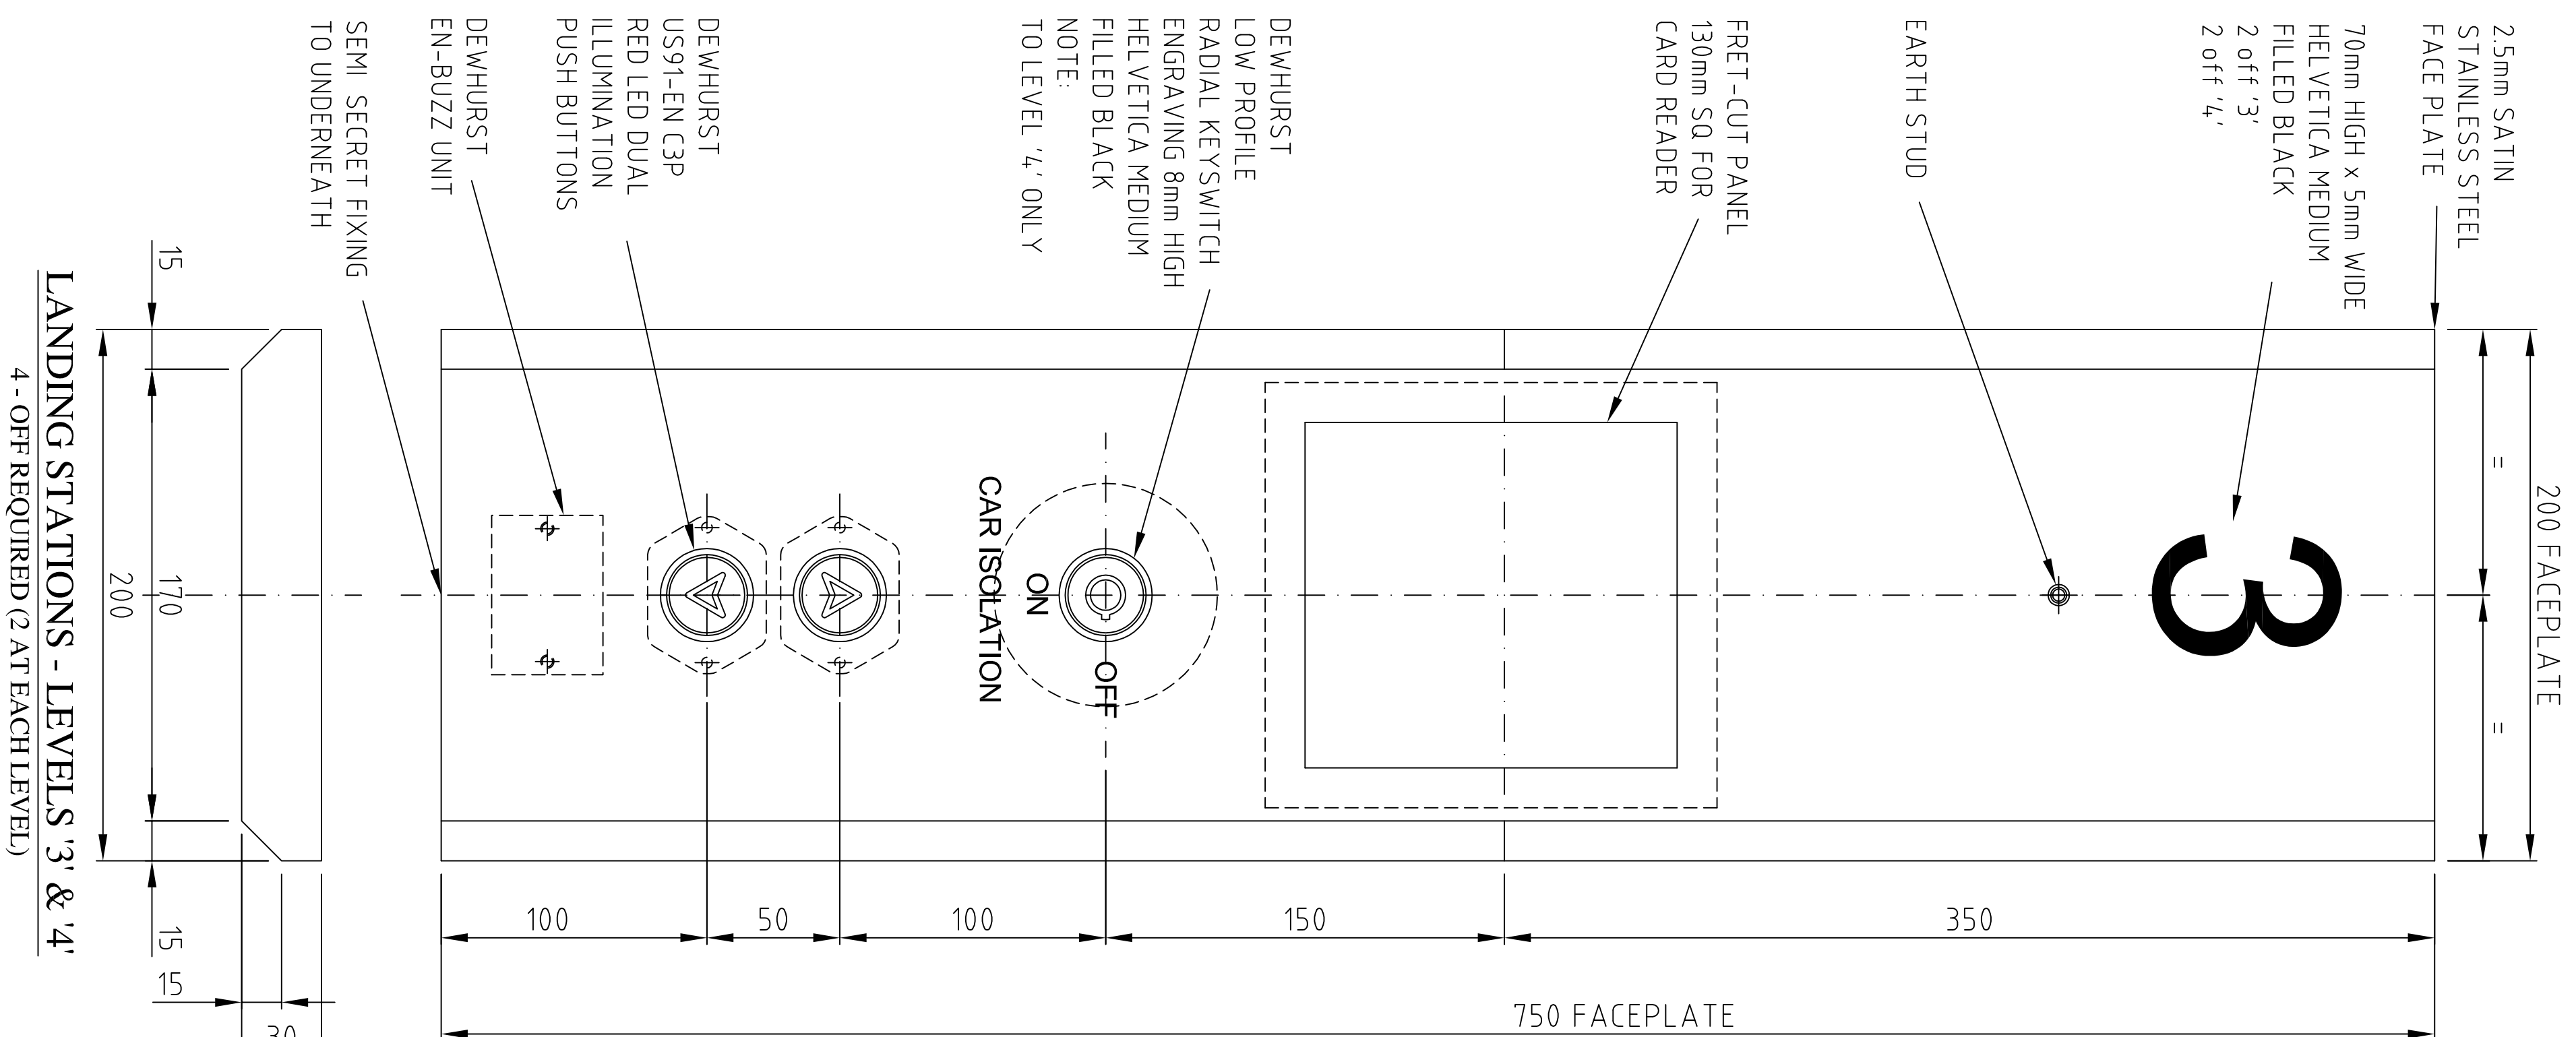

LIFTEC USE ONLY							 Liftec Unit 7, Orchard One Green, Street Green Road Kuala Lumpur 500 Tel: 01332 273866 Fax: 01332 273892
CHECKED	☒	Date: Sign 18/11/2019 J. Williams					
APPROVED	☒	Date: Sign 8/12/2019 J. Williams					
FOR CONSTRUCTION	☒	Date: Sign 8/12/2019 J. Williams	A	REMOVED NO ENTRY LEGENDS AND ADDED CAR ISOLATION KEYS/DOOR	28.11.19		
DRAWING CONTROL				REVISIONS			
DRAWN:			K.M.				
SCALE:							
DRAWING No:			A1		DATE: 12/11/2019		REV
CP71942-04							A