

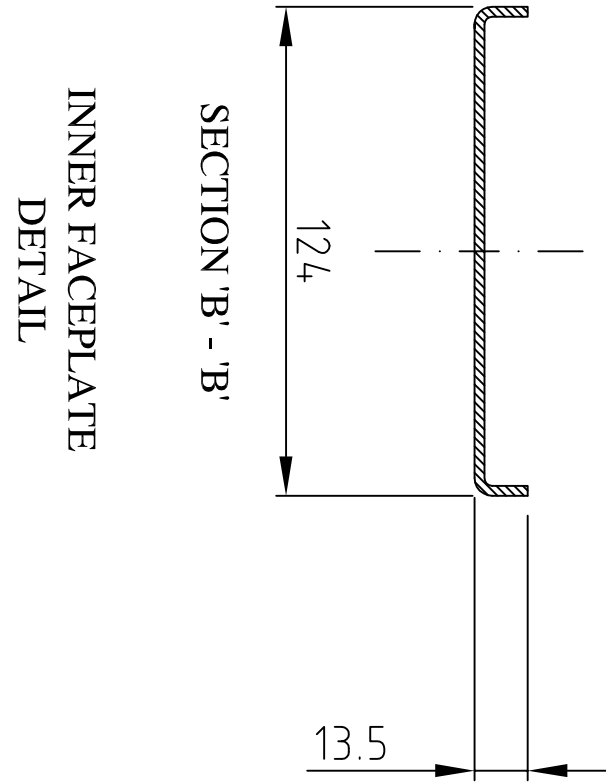
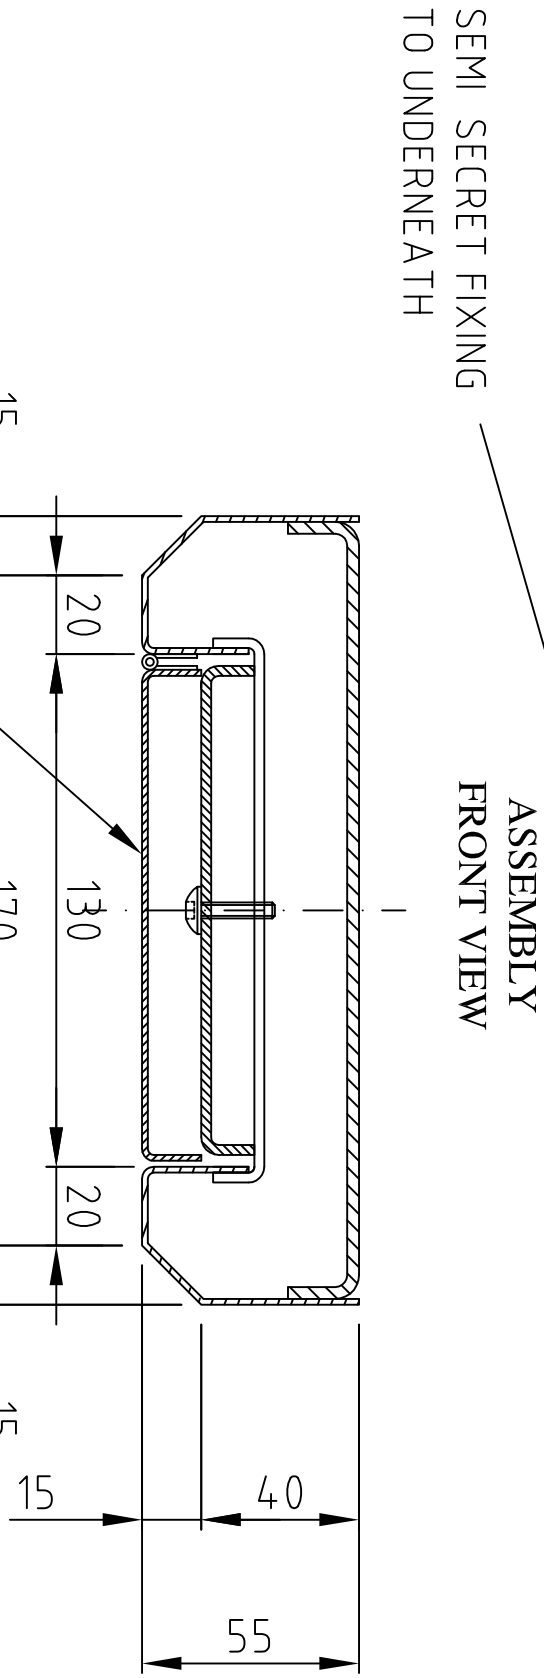


CRYOGENIC SERVICE STATION - LIFT No. 162ACAPASSL6									
LIFT 6									
1 - OFF REQUIRED AT LEVEL '2'									
CRYOGENIC SERVICE STATION									
LIFT 6									
1 - OFF REQUIRED AT LEVEL '2'									
CRYOGENIC SERVICE STATION - LIFT No. 162ACAPASSL6									
U.C.L. - I.O.E. 20 BEDFORD WAY, LONDON. WC1H 0AL									
CP71943-07									
B									

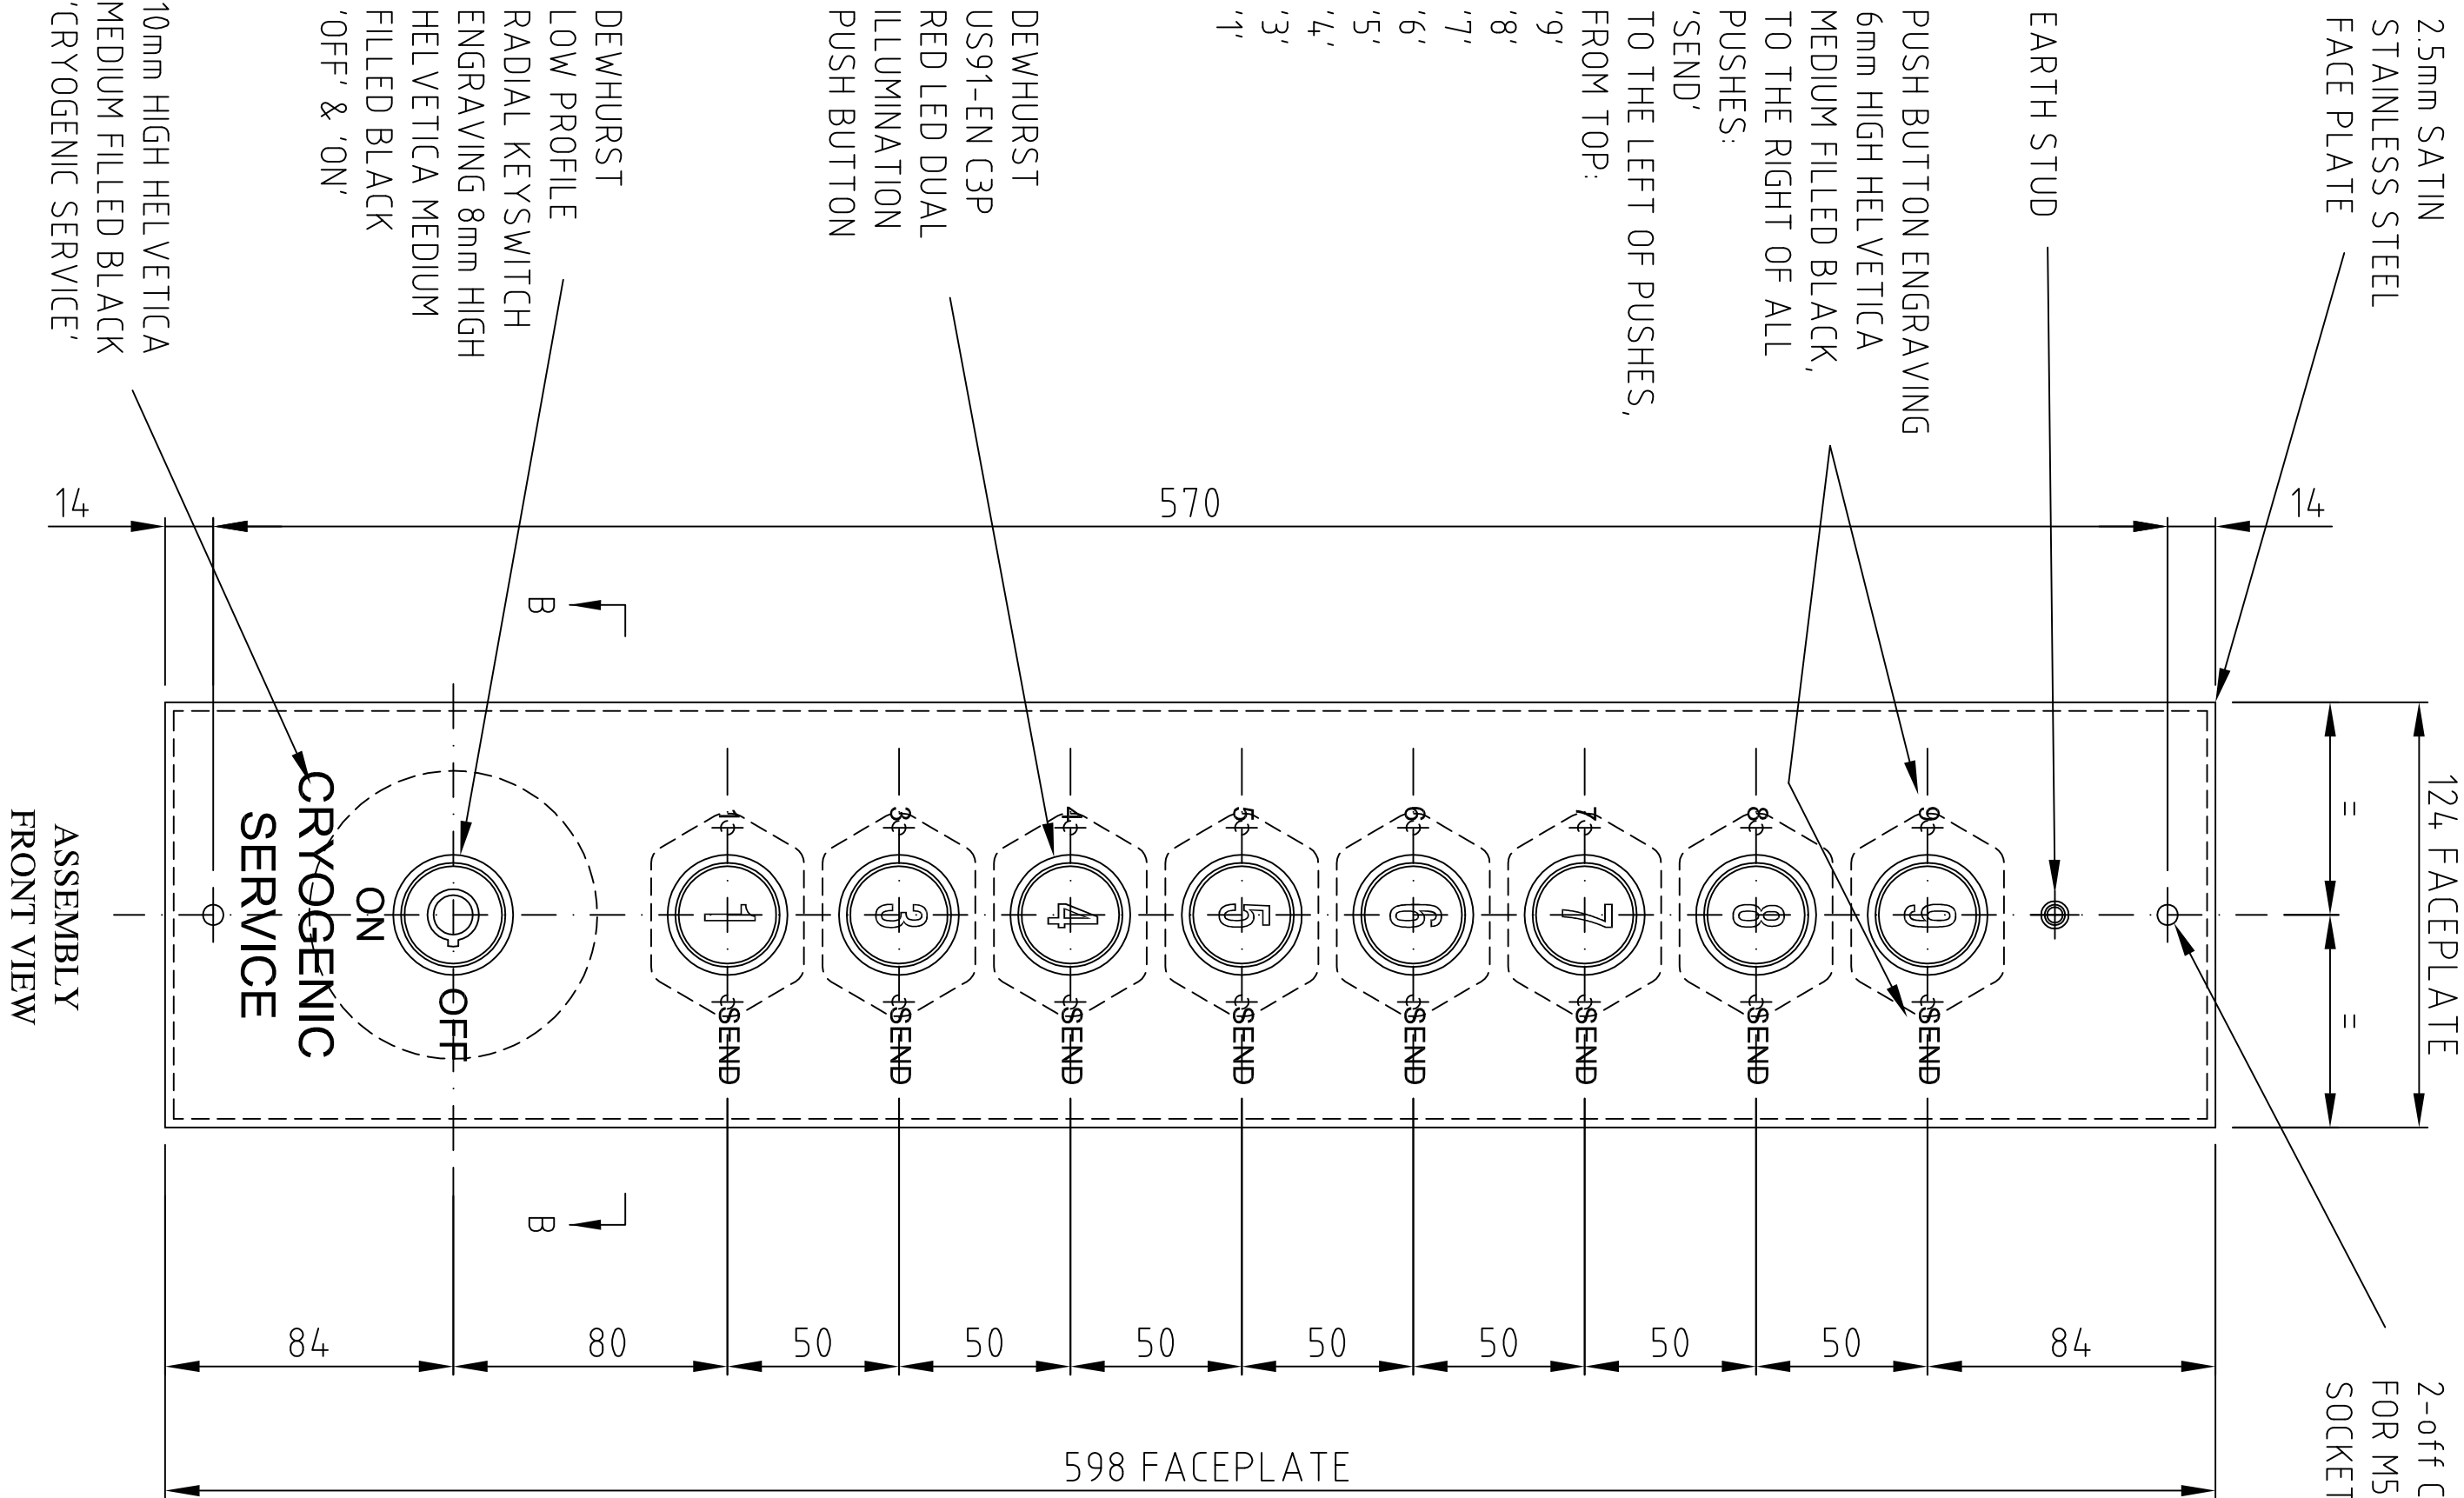

LIFTTEC USE ONLY			DRAWING NO.		
CHECKED	☒	Date-Sign 19/11/2019 S. Williams	FOR CONSTRUCTION	☒	Date-Sign 2/12/2019 S. Williams
APPROVED	☒	Date-Sign 2/12/2019 S. Williams	REV	A	DATE: 12/11/2019
DRAWING CONTROL			REVISIONS		

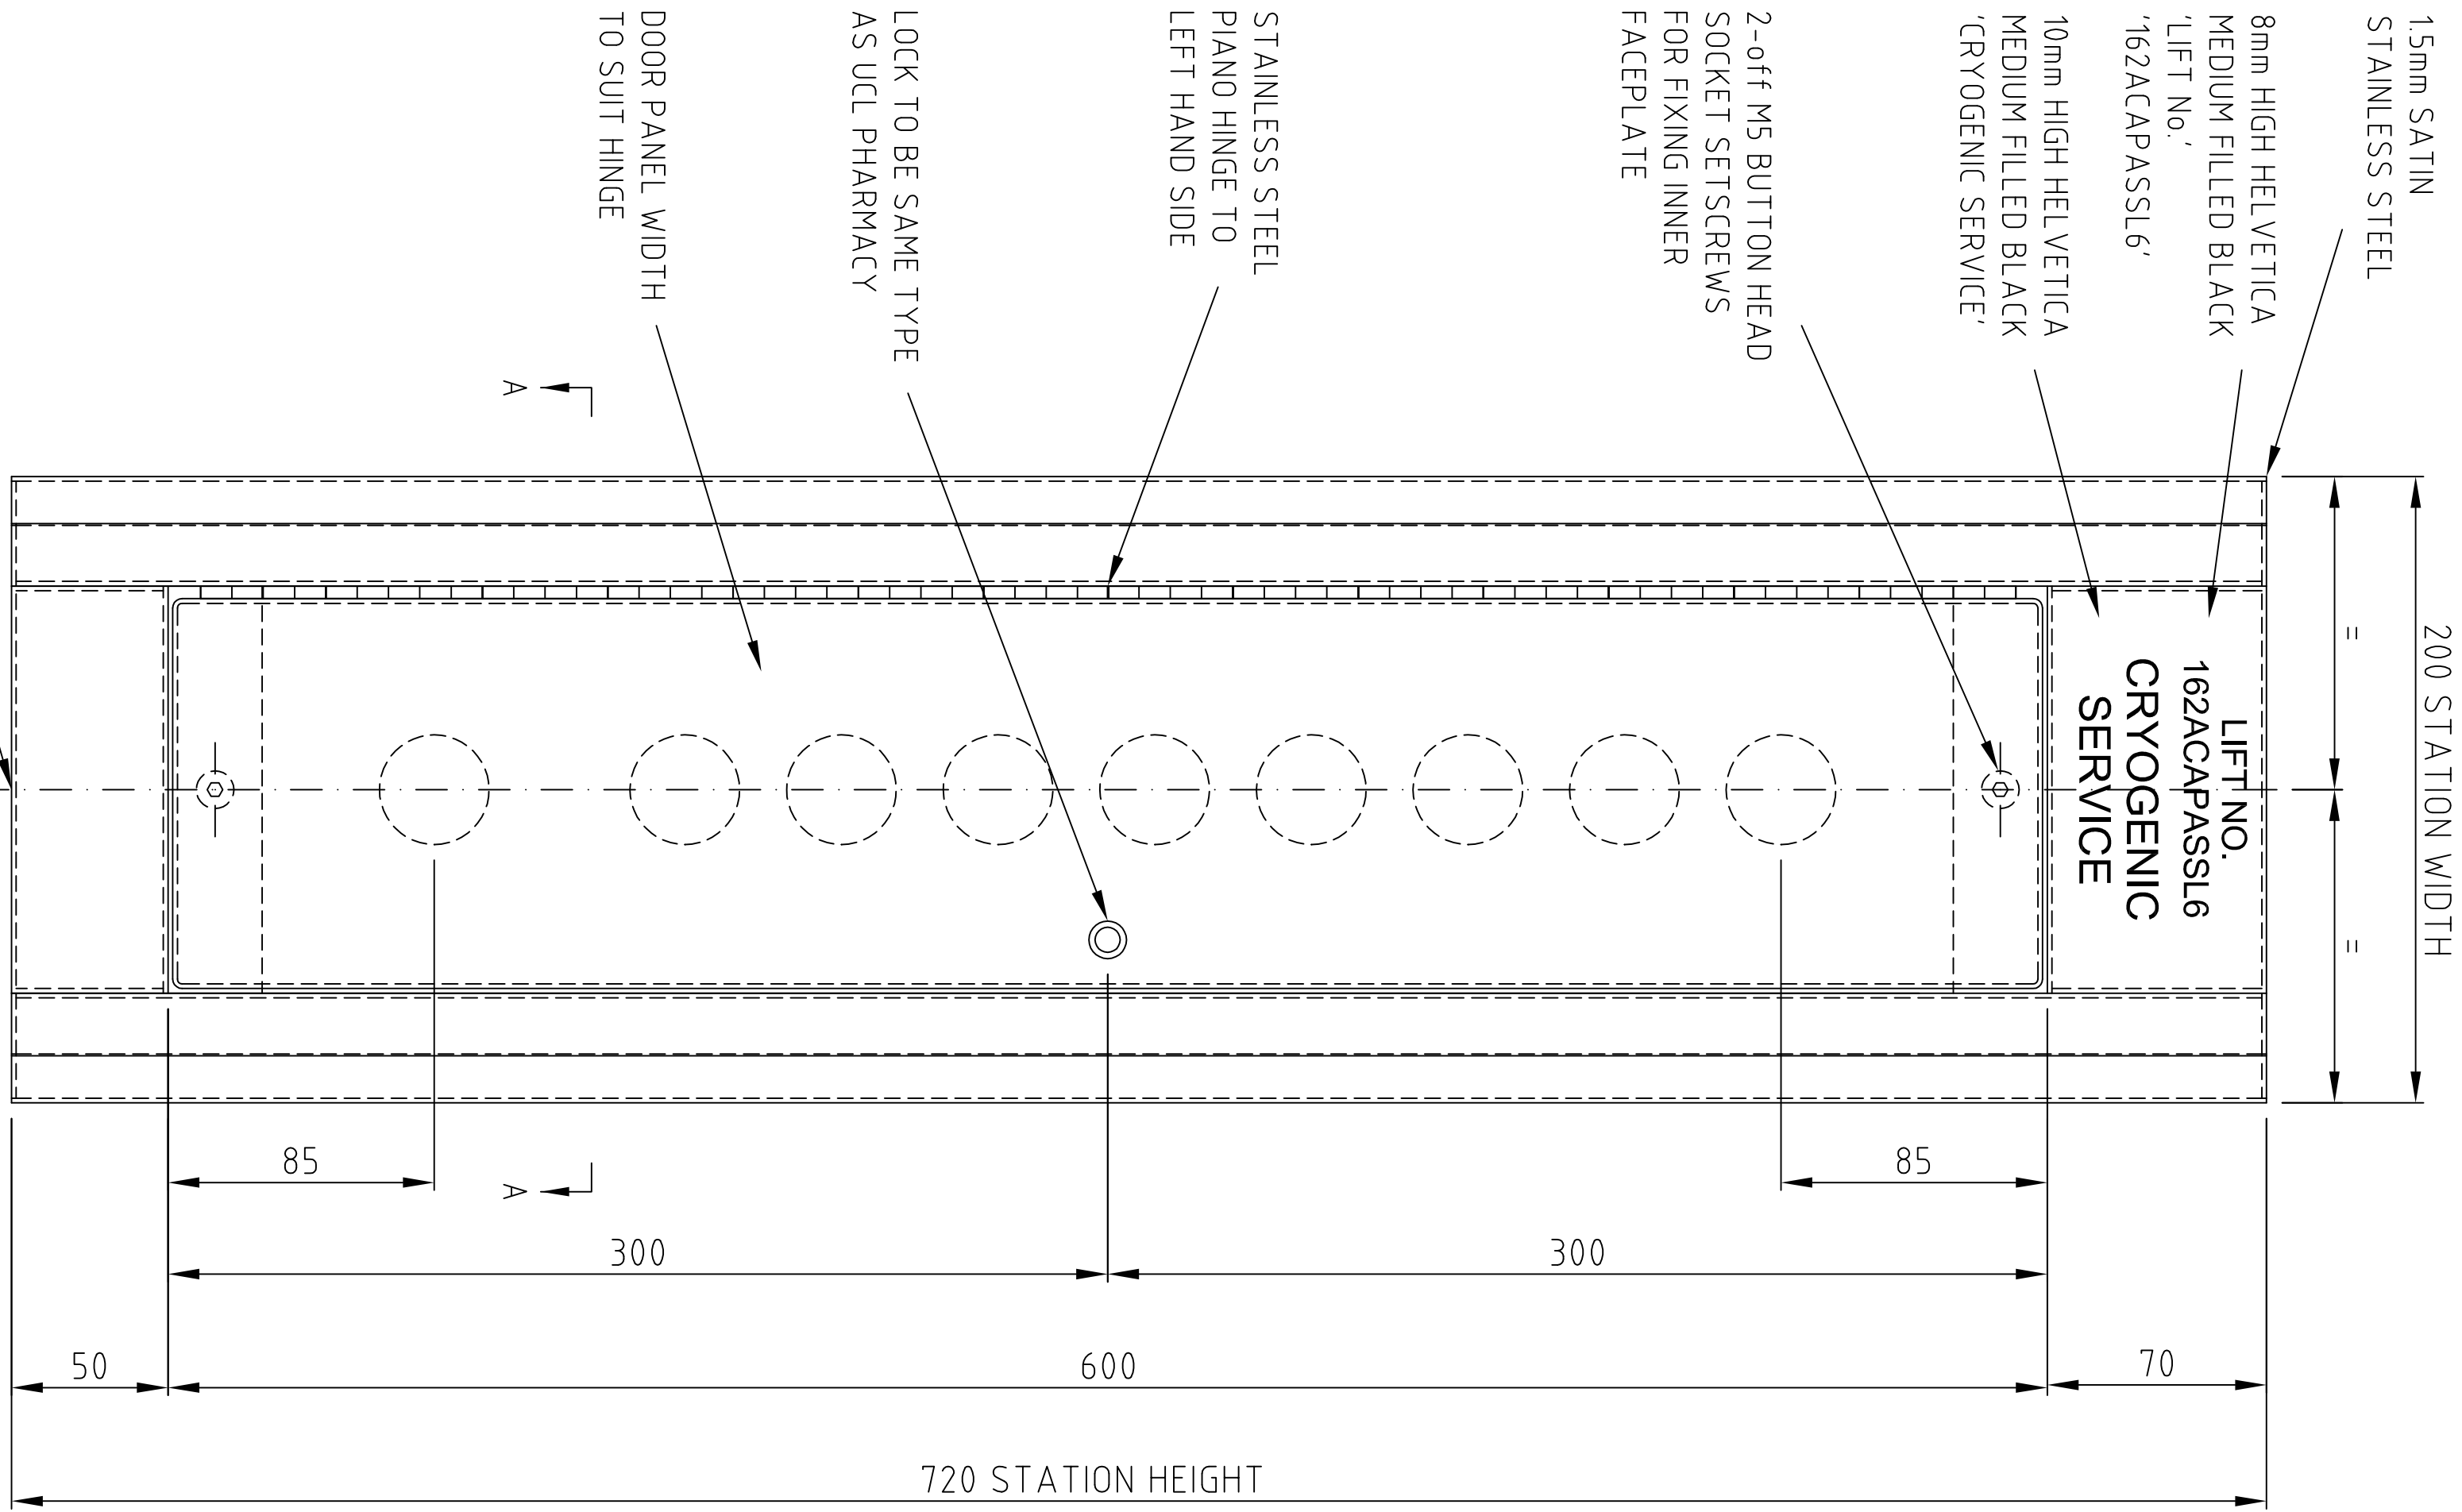

Unit 7, South Gate Road
Bedford, UK
MK43 7JG
Tel: 01223 22882