




ENTRANCE ELEVATION AT LEVELS '2', '5', '6', '7' & '8'
LEVEL '2' SHOWN

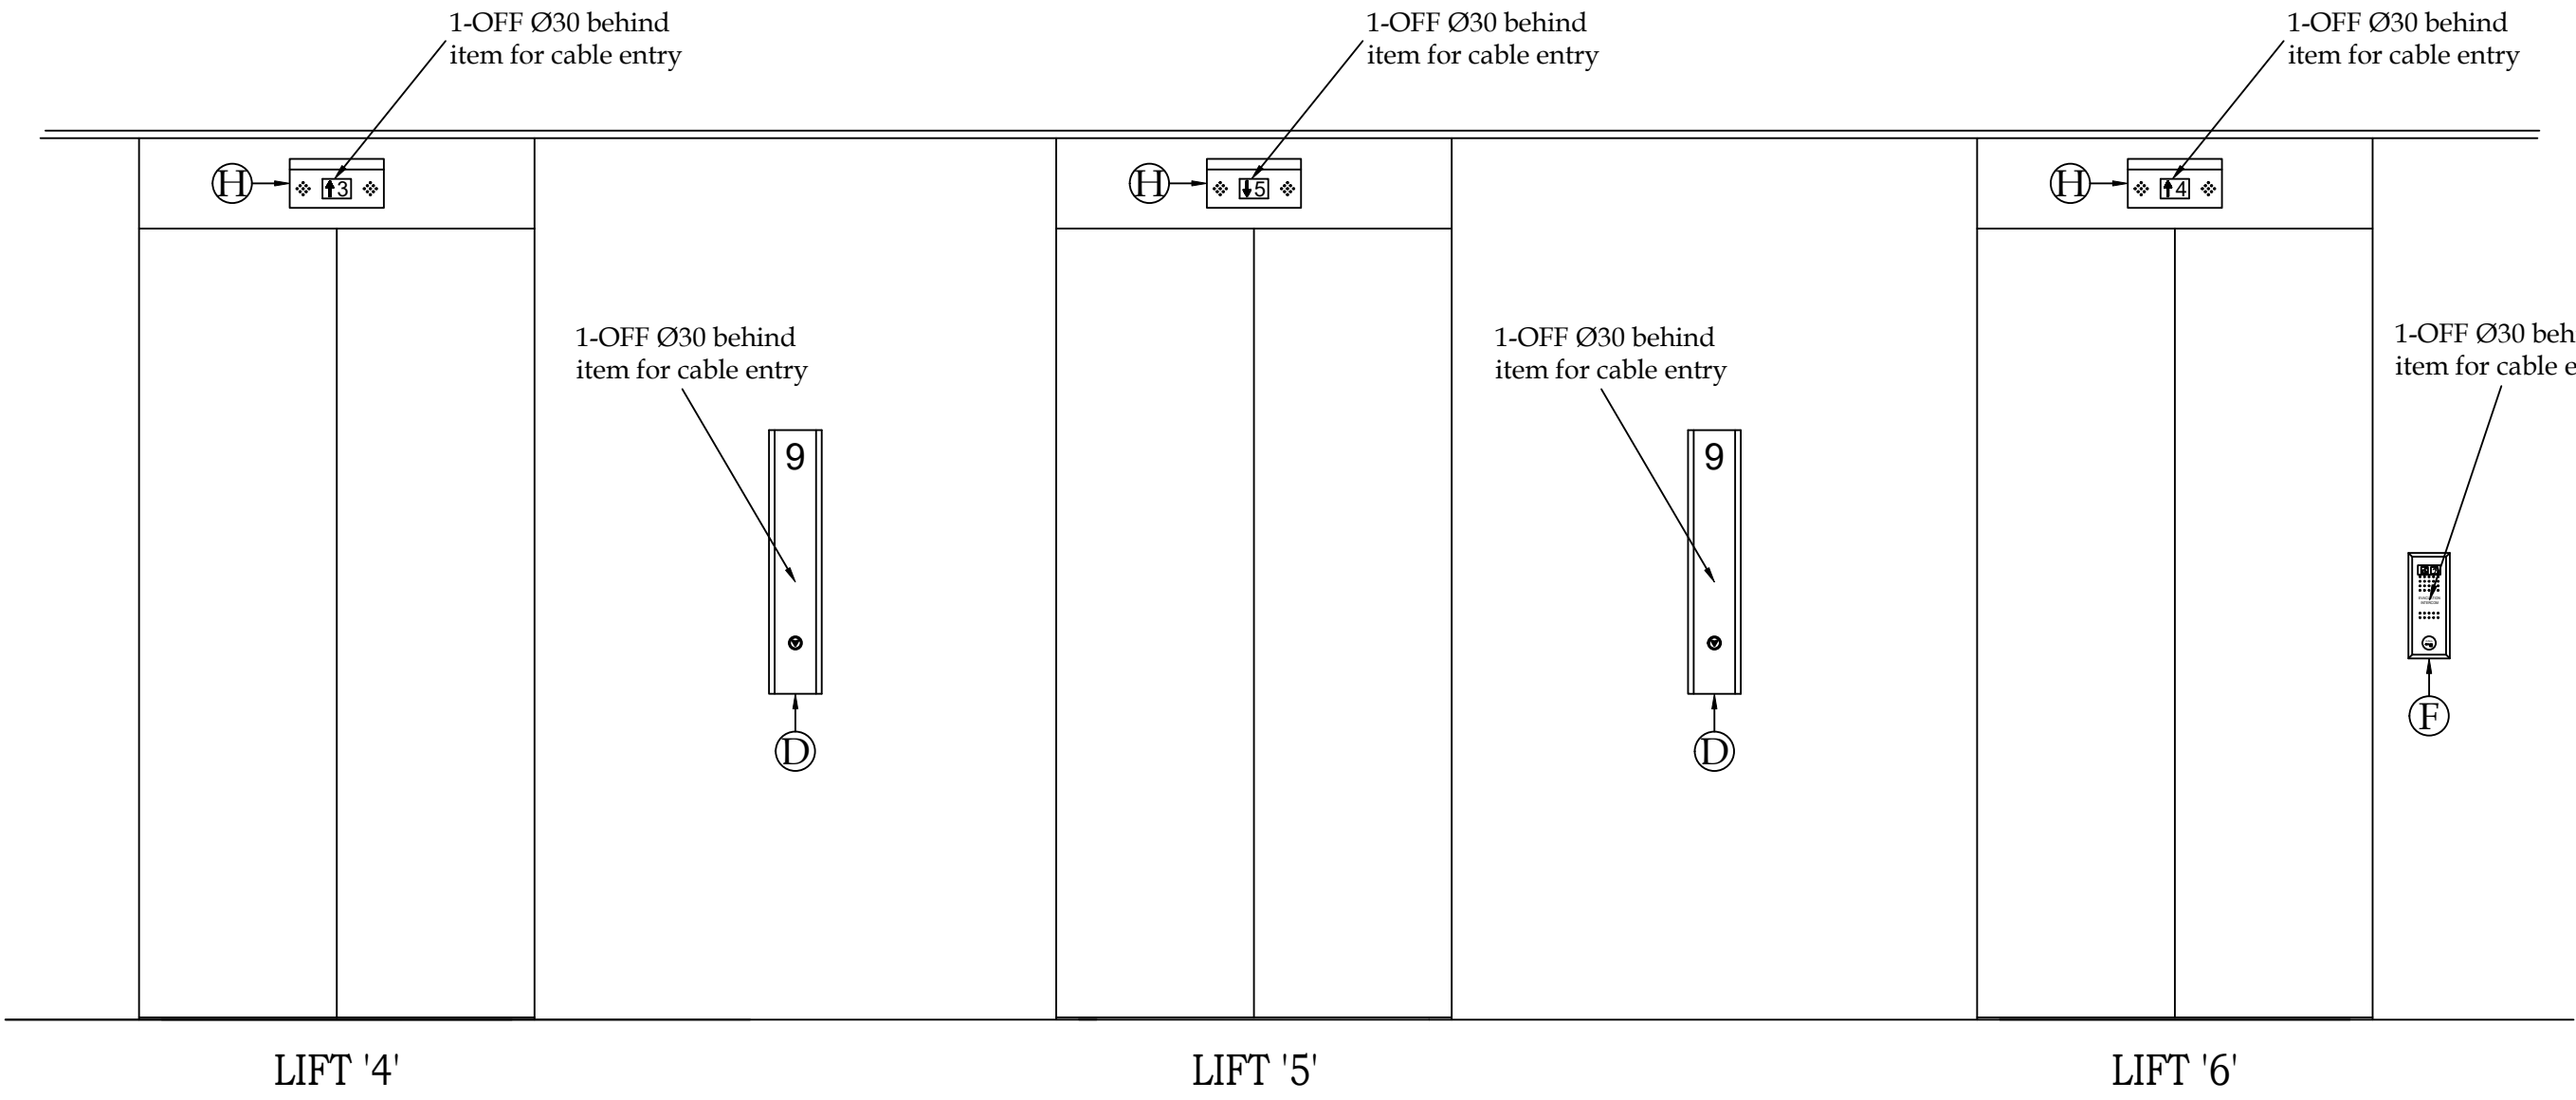

ENTRANCE ELEVATION AT LEVEL '9'

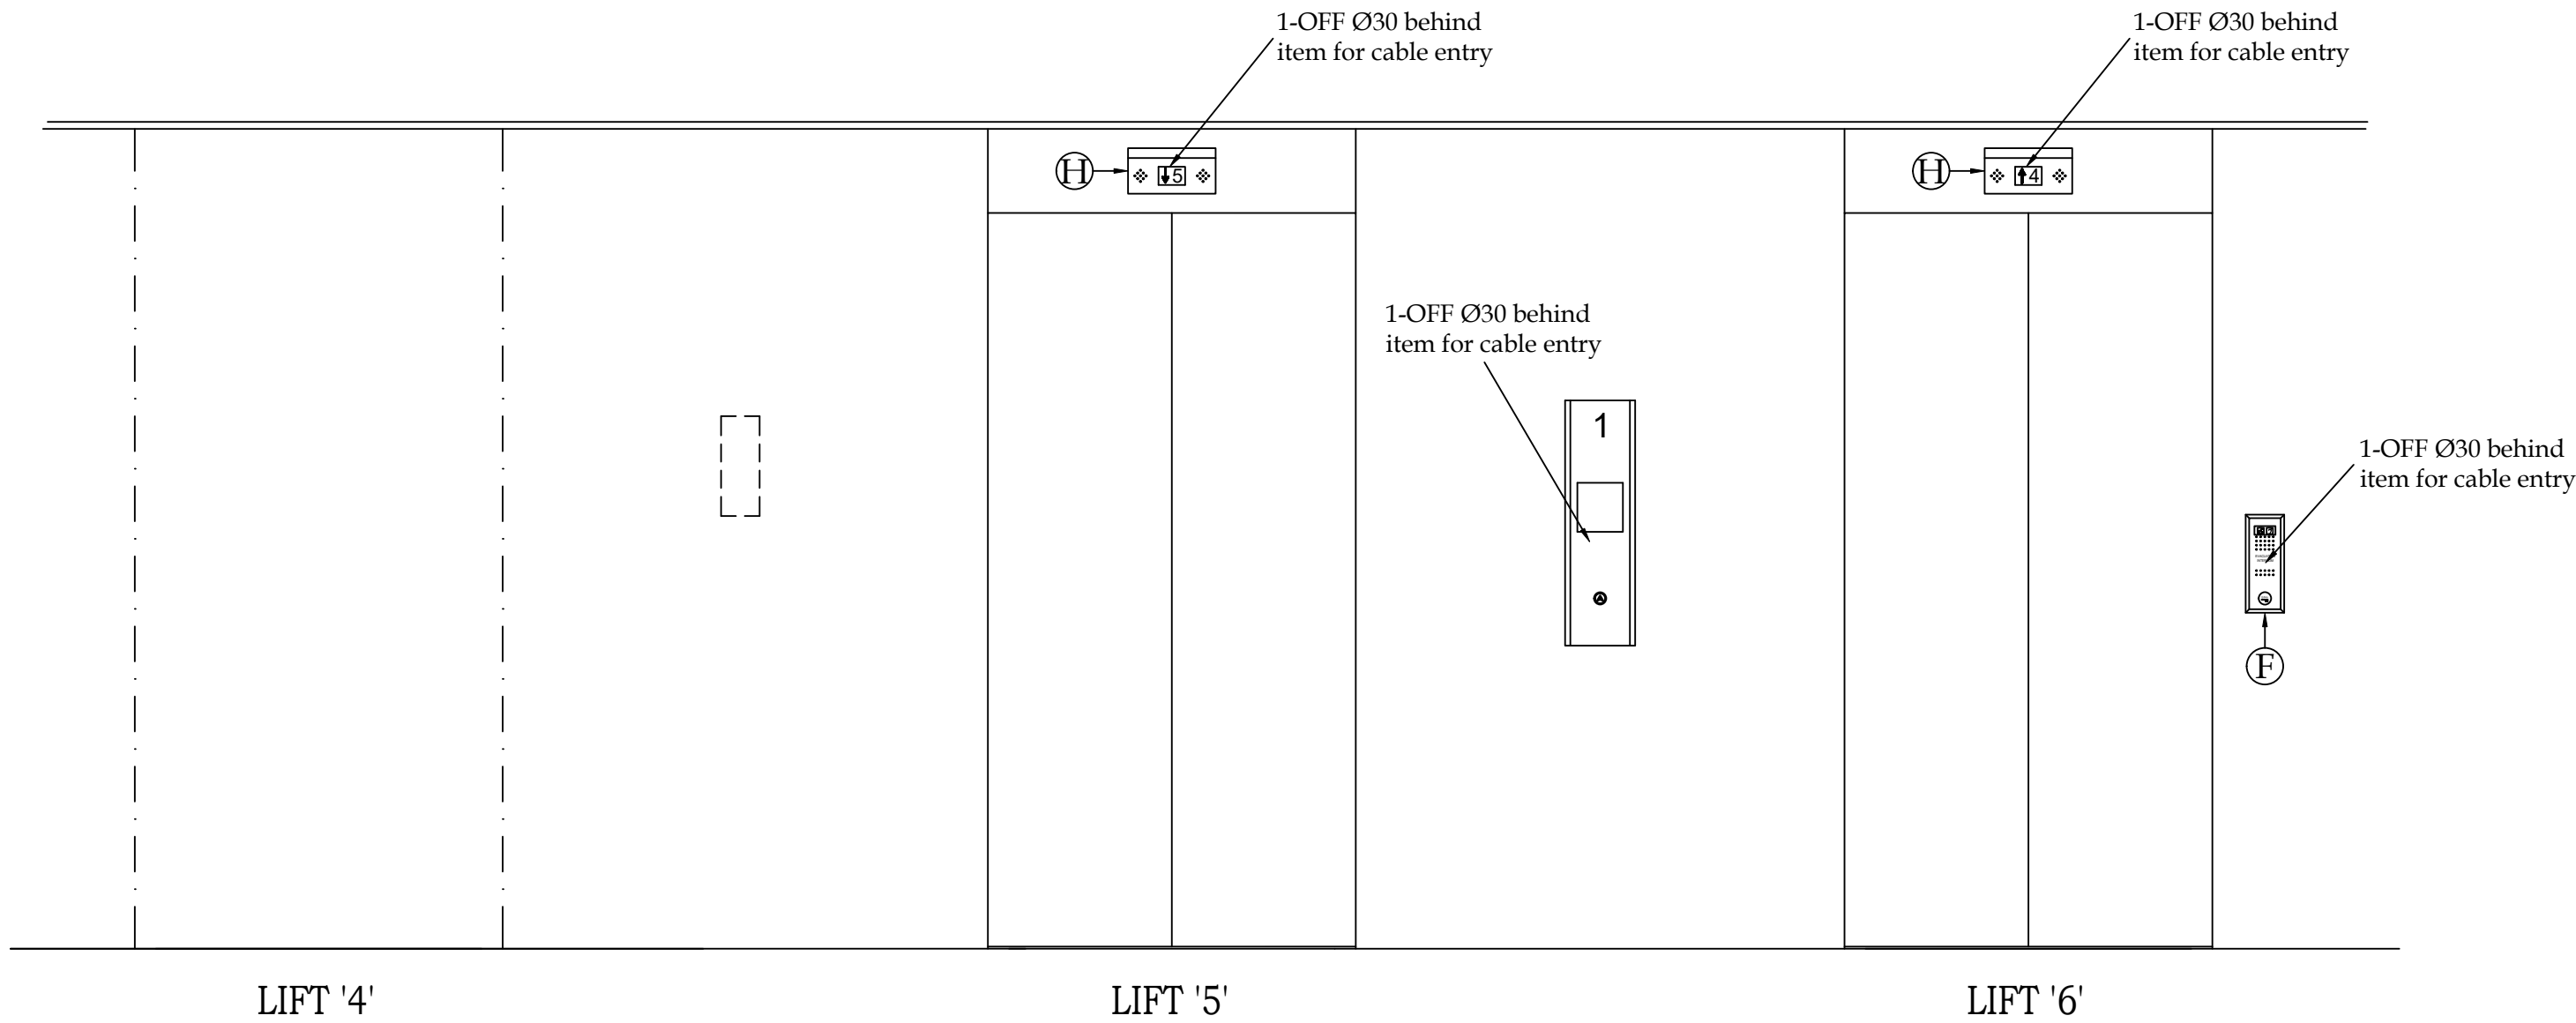

ENTRANCE ELEVATION AT LEVEL '1'

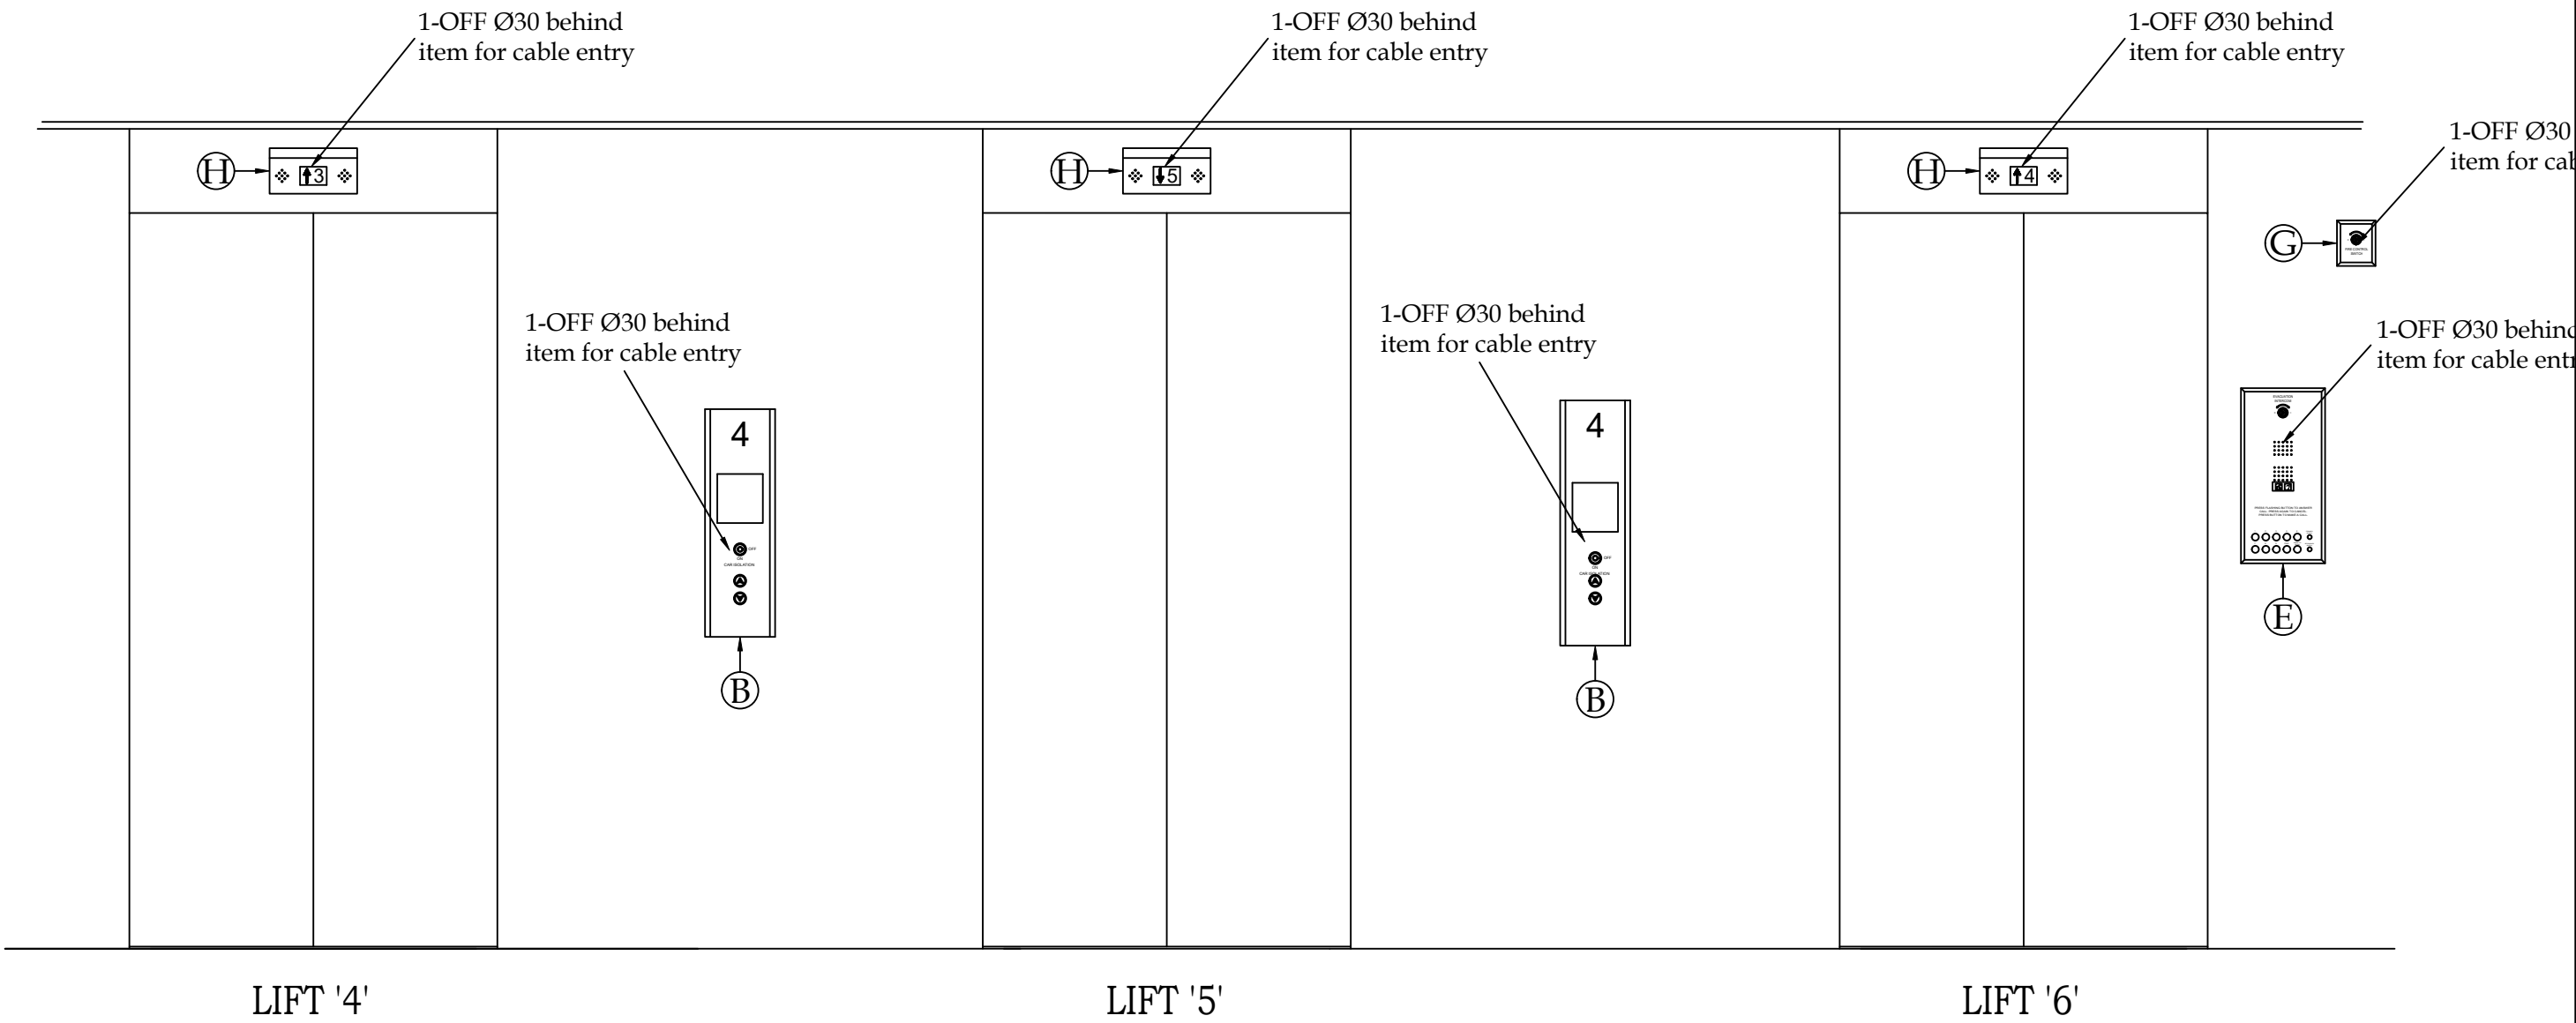

ENTRANCE ELEVATION AT LEVELS '3' & '4'
LEVEL '4' SHOWN



A




B




C



D

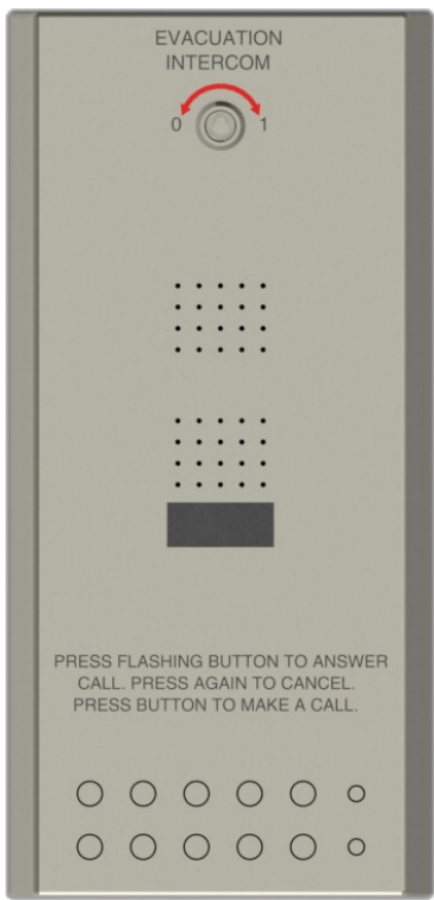


E

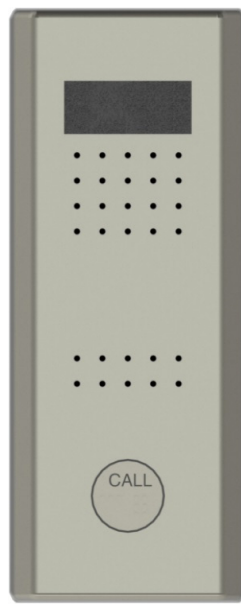

F




G

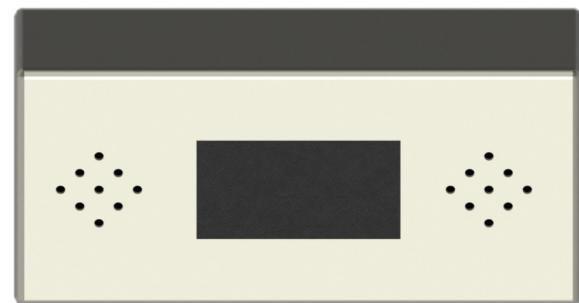

H

TITLE: ENTRANCE ELEVATIONS - CORE 'B'

SITE: U.C.L. - I.O.E. 20 BEDFORD WAY, LONDON. WC1H 0AL

LIFTEC USE ONLY					 <div>Unit 7, Orbital One Green Street Green Road Dorridge, Kent DA1 1QG Tel: 01322 273966 Fax: 01322 276392</div>
CHECKED	<input checked="" type="checkbox"/>	Date+Sign 10/11/2019 Tony Whiteman			
APPROVED	<input checked="" type="checkbox"/>	Date+Sign 10/11/2019 Tony Whiteman			
FOR CONSTRUCTION	<input type="checkbox"/>	Date+Sign			
		REV	DESCRIPTION	DATE	
DRAWING CONTROL		REVISIONS			DRAWN: D.C. SCALE: A1 DATE: 10/11/2019 DRAWING No: CP71943-RD-01
					REV 0