


012
01

PROPOSED SECTION
Scale 1:50 @ A3 / 1:25 @ A1

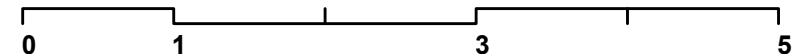

<div>1. DO NOT SCALE DRAWINGS. All dimensions to be checked on site. Errors to be reported immediately to architect. To be read in conjunction with all relevant architects services and engineers drawings.</div> <div>2. Contractors, sub - contractors and suppliers to verify any critical dimensions on site prior to fabrication of any building element. Any discrepancies to be reported to the architect.</div> <div>3. This drawing to be read in conjunction with all relevant specifications. Engineers and specialist consultant information and any discrepancies reported prior to installation.</div> <div>Copyright of JaK Studio</div>	<div>Revisions</div> <div>22.04.20 - REV B - Storage in the lower ground floor</div>	<div>Key - Plans/Sections</div>	<div><div><div>Ja</div><div>K</div></div><div><div>JaK Studio LLP</div><div>info@jakstudio.co.uk</div><div>jakstudio.co.uk</div><div>T 00 44 0 208 746 0088</div><div>F 00 44 0 208 746 0022</div><div>Studio 3B</div><div>39-40 Worpole Way</div><div>London W10 9PS</div></div></div>	<div>Wilcox Residence</div>					
				<div>Project16 Pakenham Street, London WC1X 0LS, UK</div>					
				<div>TitleProposed Section</div>					
				<div>Job No.7608</div>	<div>Status: Planning</div>		<div>Scale1/50 @ A3 1/25 @ A1</div>	<div>Drawing No.7608_012</div>	<div>Rev. B</div>
				<div>Job No.ES</div>	<div>Date 07/2019</div>				