

Do not scale from this drawing. Contractor to check and verify all building and site dimensions, levels and sewer invert levels at connection points before work starts.  
This drawing is to be read and checked in conjunction with information provided by the engineers and other specialists.

Exterior Ground Floor Entry


Interior Ground Floor  
Entrance Lobby

Ground floor entrance door

Fibre-cement cladding boards to  
door and window reveal

Level 00  
38500

Level 00  
38500

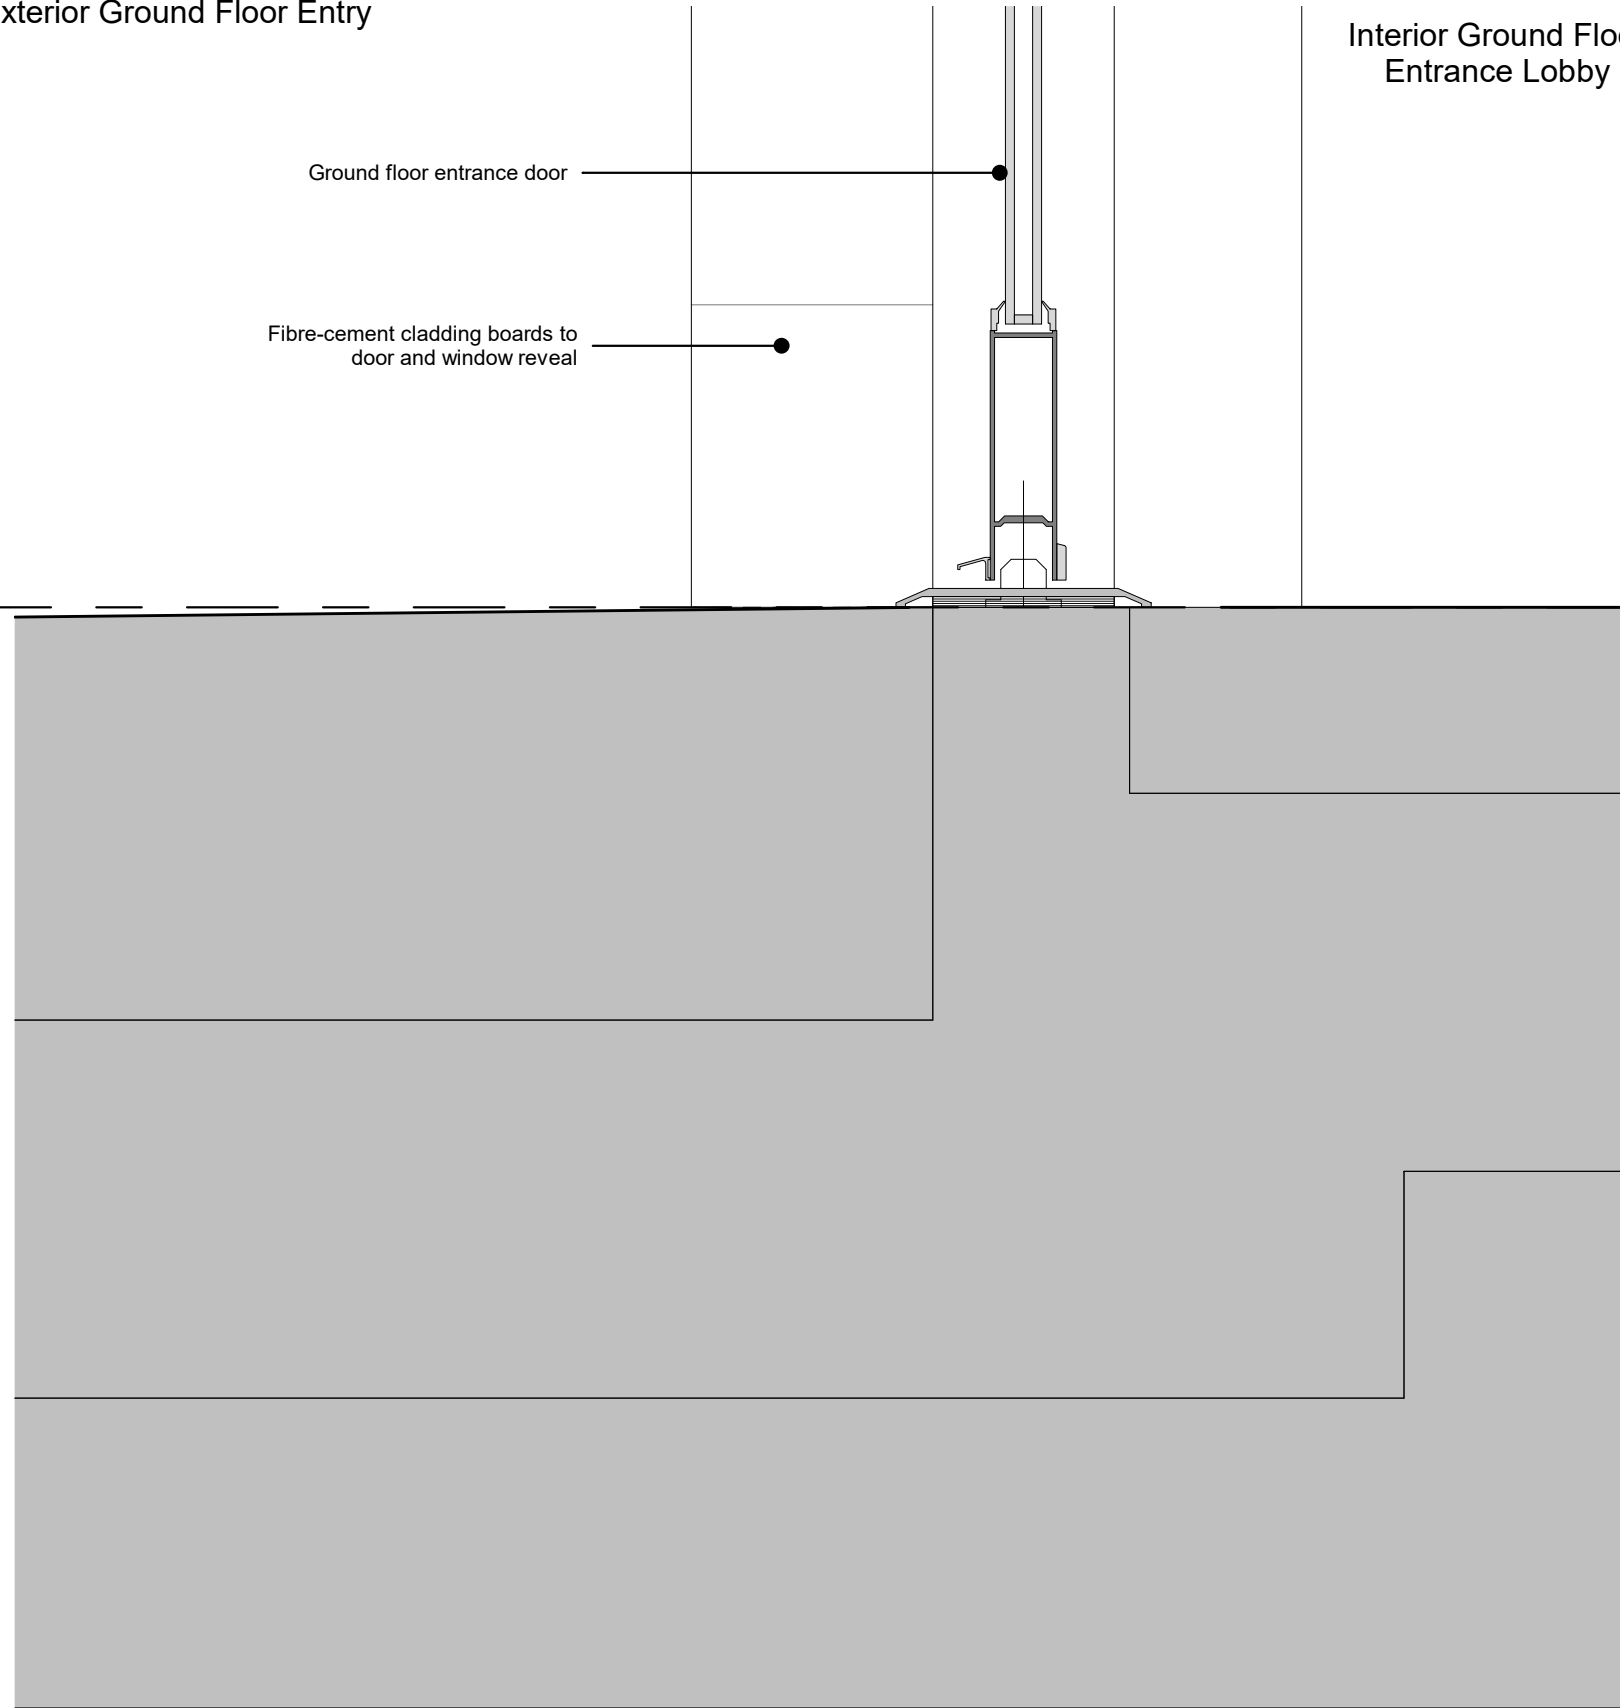

REV	DATE	DESCRIPTION
01	09.04.20	Materials Conditions Submission

KEY PLAN

INFORMATION

PROJECT  
115-119 Goldhurst Terrace

DRAWING TITLE  
Fenestration Detail-Entrance  
Door ED.00.01 Threshold

SCALE  
1:5 @ A3

DRAWING NUMBER  
SK-19

PLANNING

REV  
01

