



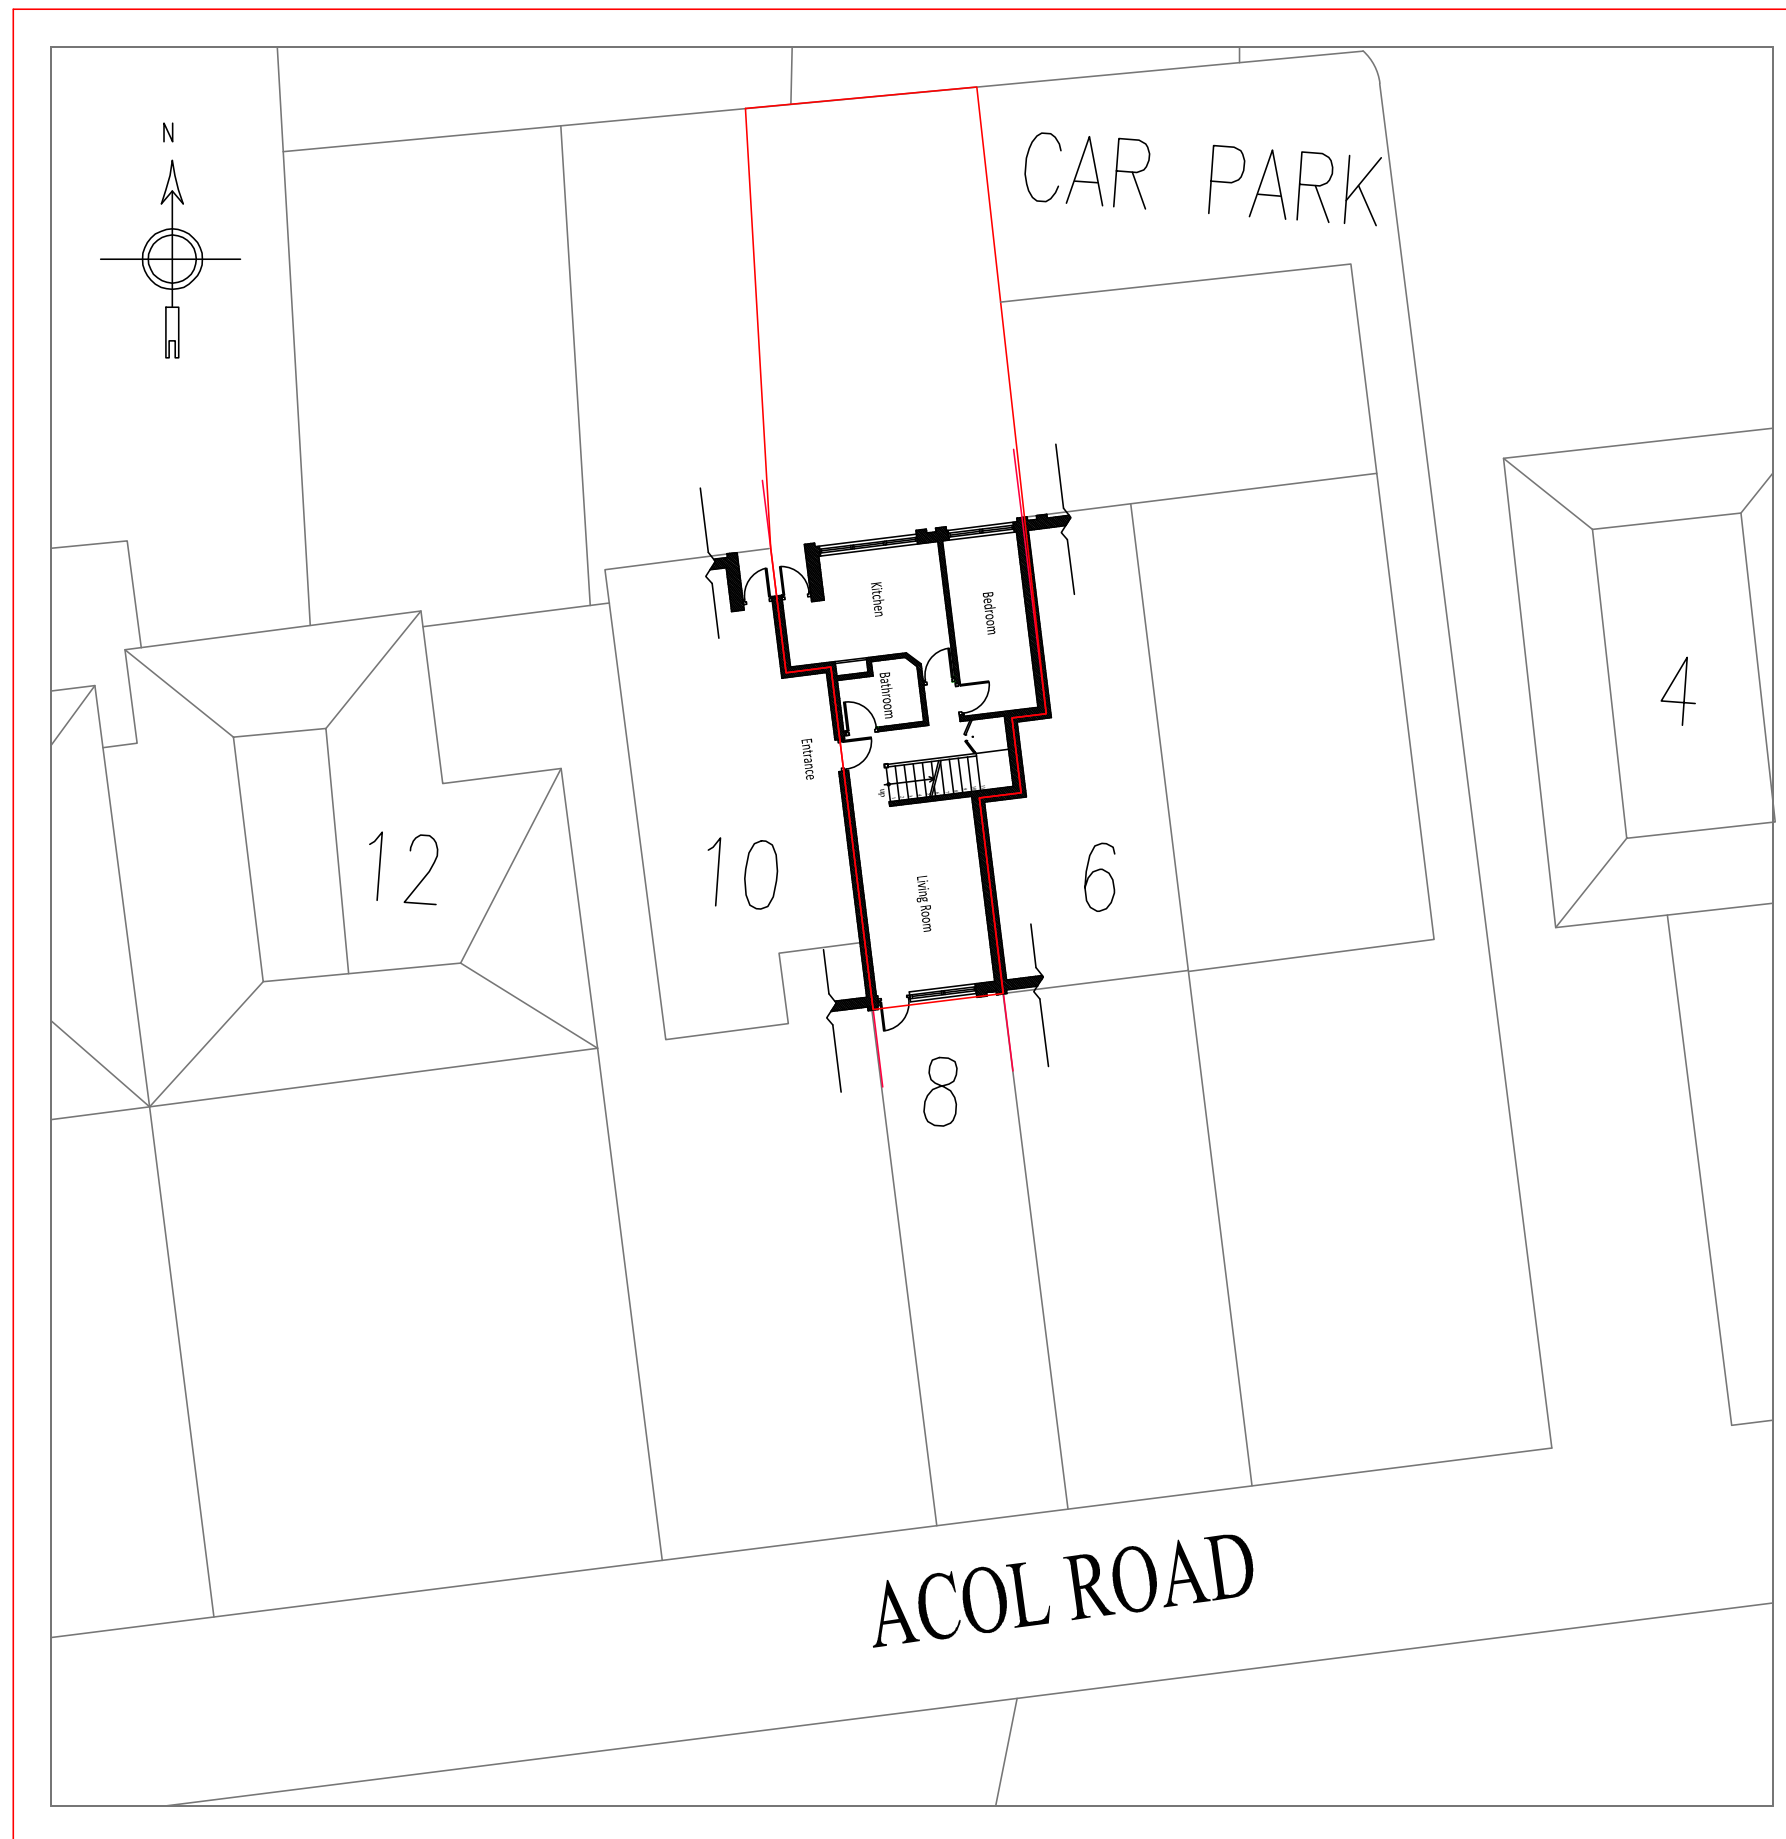

0 2m 4m 6m 8m 10m

BLOCK PLAN - SCALE 1:200

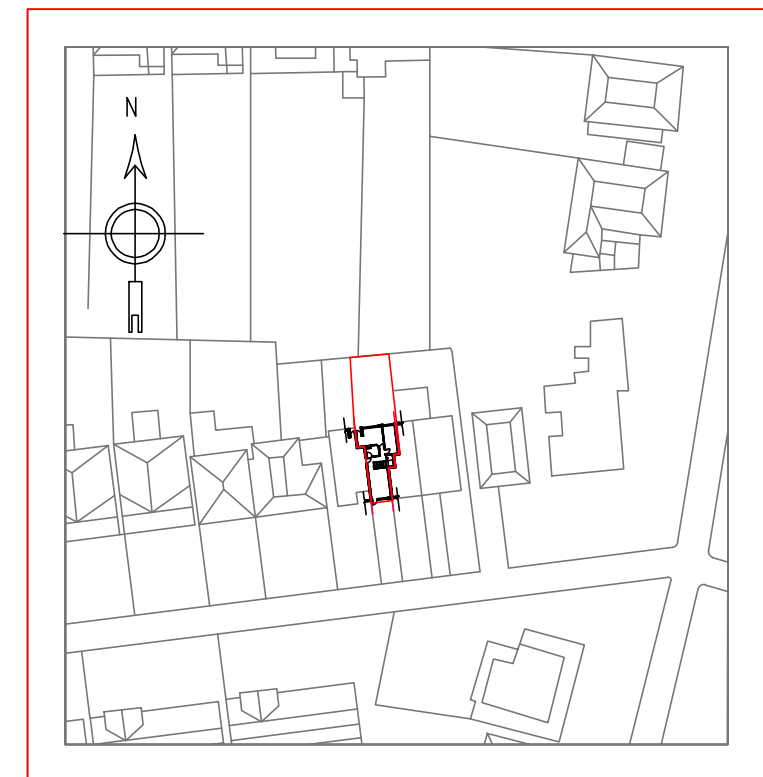

0 10m 20m 30m 40m 50m 60m

LOCATION PLAN - SCALE 1:1250



Project Flat B, 8 Acol Road,NW6 3AH	
Drawing Title Block and Location Plan	
Project Number 8AR	Date 17/02/2020
Drawn by DS	Checked by -
Scale 1:100@A3	Revision -
Drawing No 8AR-03	