


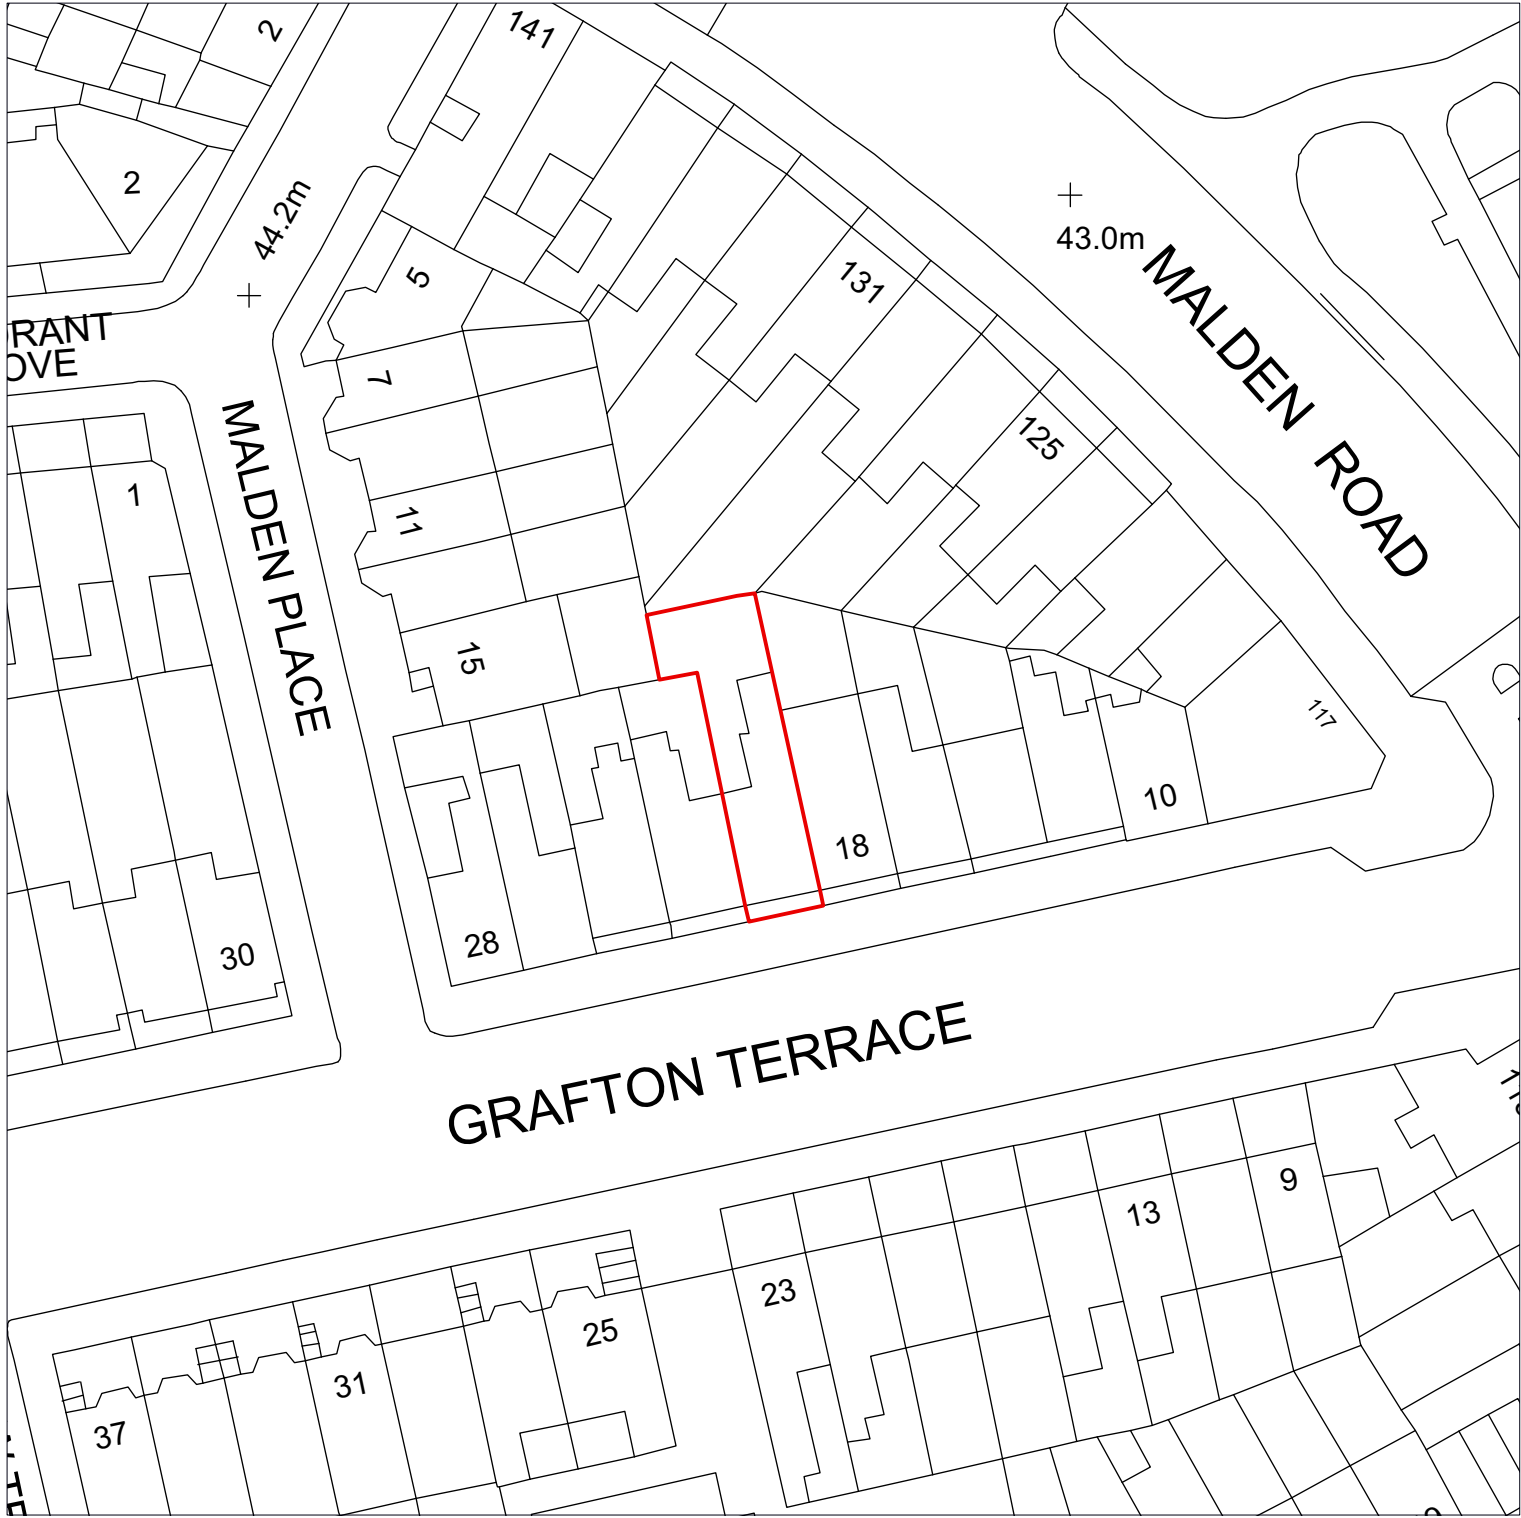

SITE BLOCK PLAN AS EXISTING


SCALE 1:500 @ A3



Alexander
Martin
Architects


22-24 Kingsford Street
London NW5 4JT

T. +44.0.20.3290.3540
E. info@amarchitects.co.uk
W. amarchitects.co.uk

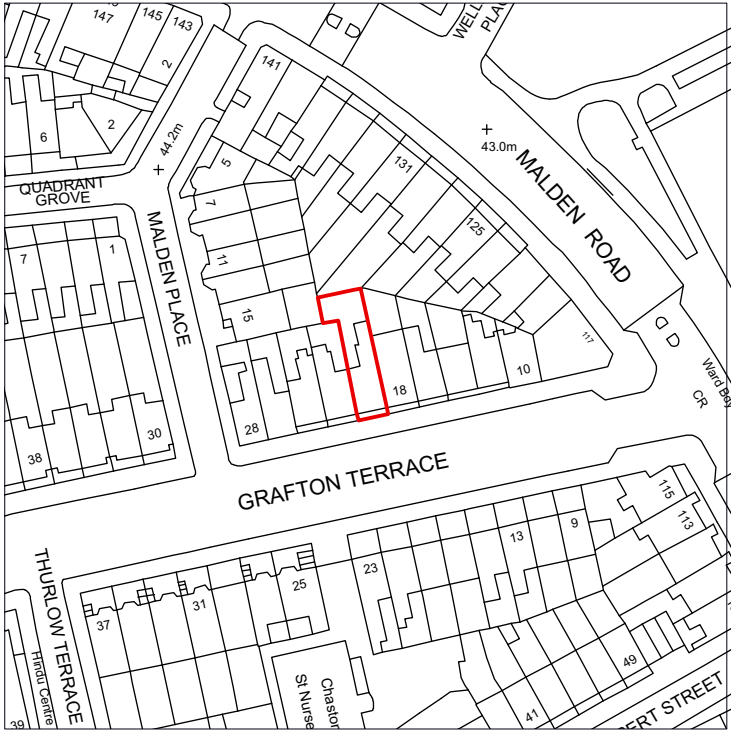

LOCATION PLAN AS EXISTING

SCALE 1:1250 @ A3

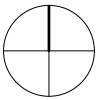

Revisions

Status

Drawing title

PLANNING

LOCATION PLAN

Client

Drawn

Checked

ANNA QUIRK

MM

AM

Project

Scale

Date

20 GRAFTON TERRACE, NW5 4JJ

1:500 / 1:1250 @ A3

13.03.2020

Drawing No

Rev

201-EX-001

-



© Alexander Martin Architects Limited. DO NOT SCALE.
All drawings are to be read in conjunction with the relevant structural and
services drawings. All dimensions to be checked on site by Contractor. Report
any discrepancies to AMA prior to construction.