


SECTION AA  
SCALE 1 : 5

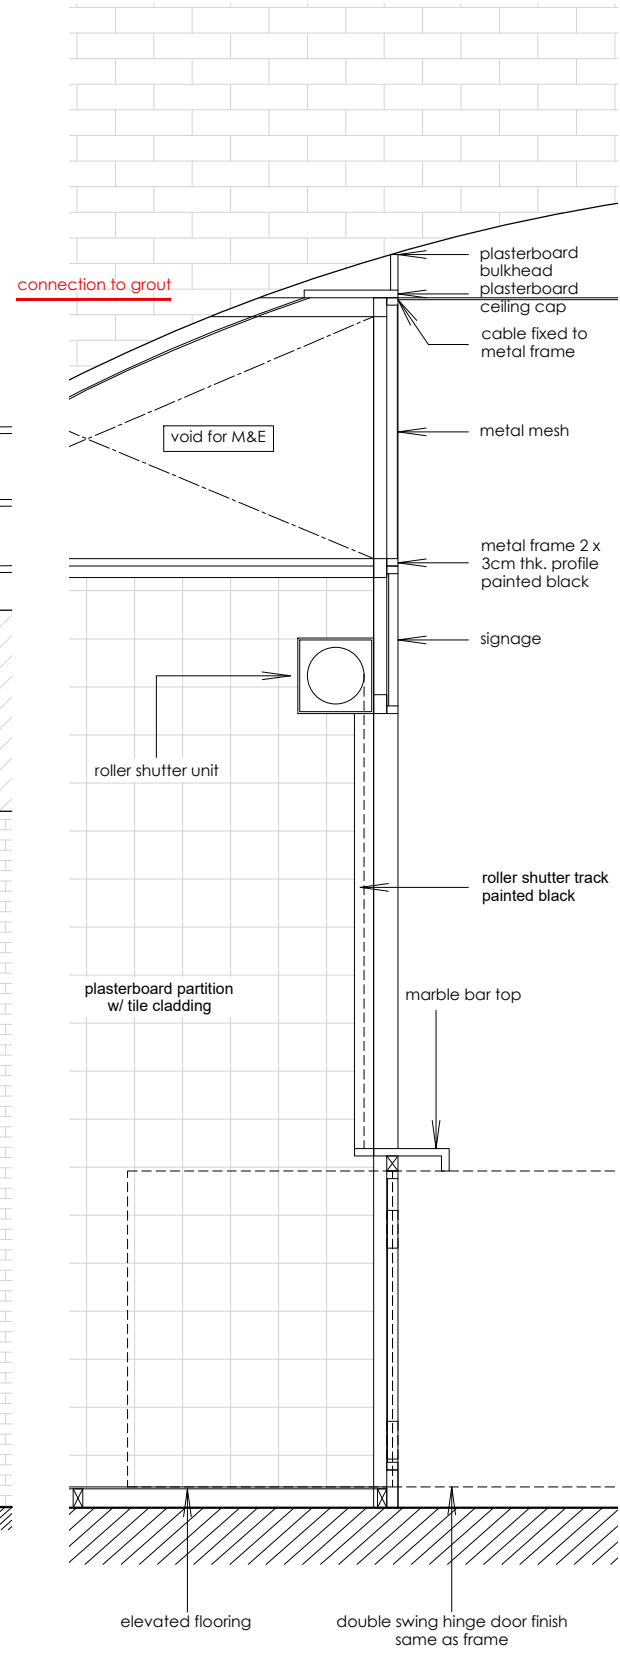

DETAIL A  
SCALE 1 : 2

# LABTECH

**NOTES:**  
 Drawings to be read in conjunction with all other architectural and design consultant informations.  
 Site dimensions are to be confirmed on site by contractor or joiner prior to construction.  
 Do not scale from this drawing.  
 Drawing dimensions are in centimetres (cm).

REV:	DATE:	DESCRIPTION:

PROJECT: CAMDEN MARKET ARCH 6 & ARCH 7		
TITLE: PROPOSED SECTION AA & DETAIL A		
DATE: 21/06/2019	SCALE: 1:5@A3	DRAWN BY: KT
PROJECT NO: CMA6A7	DRAWING NO: CMA6A7P018	