




REVISION DETAILS		DATE	DRW BY
A	IFP	23.04	MIDA

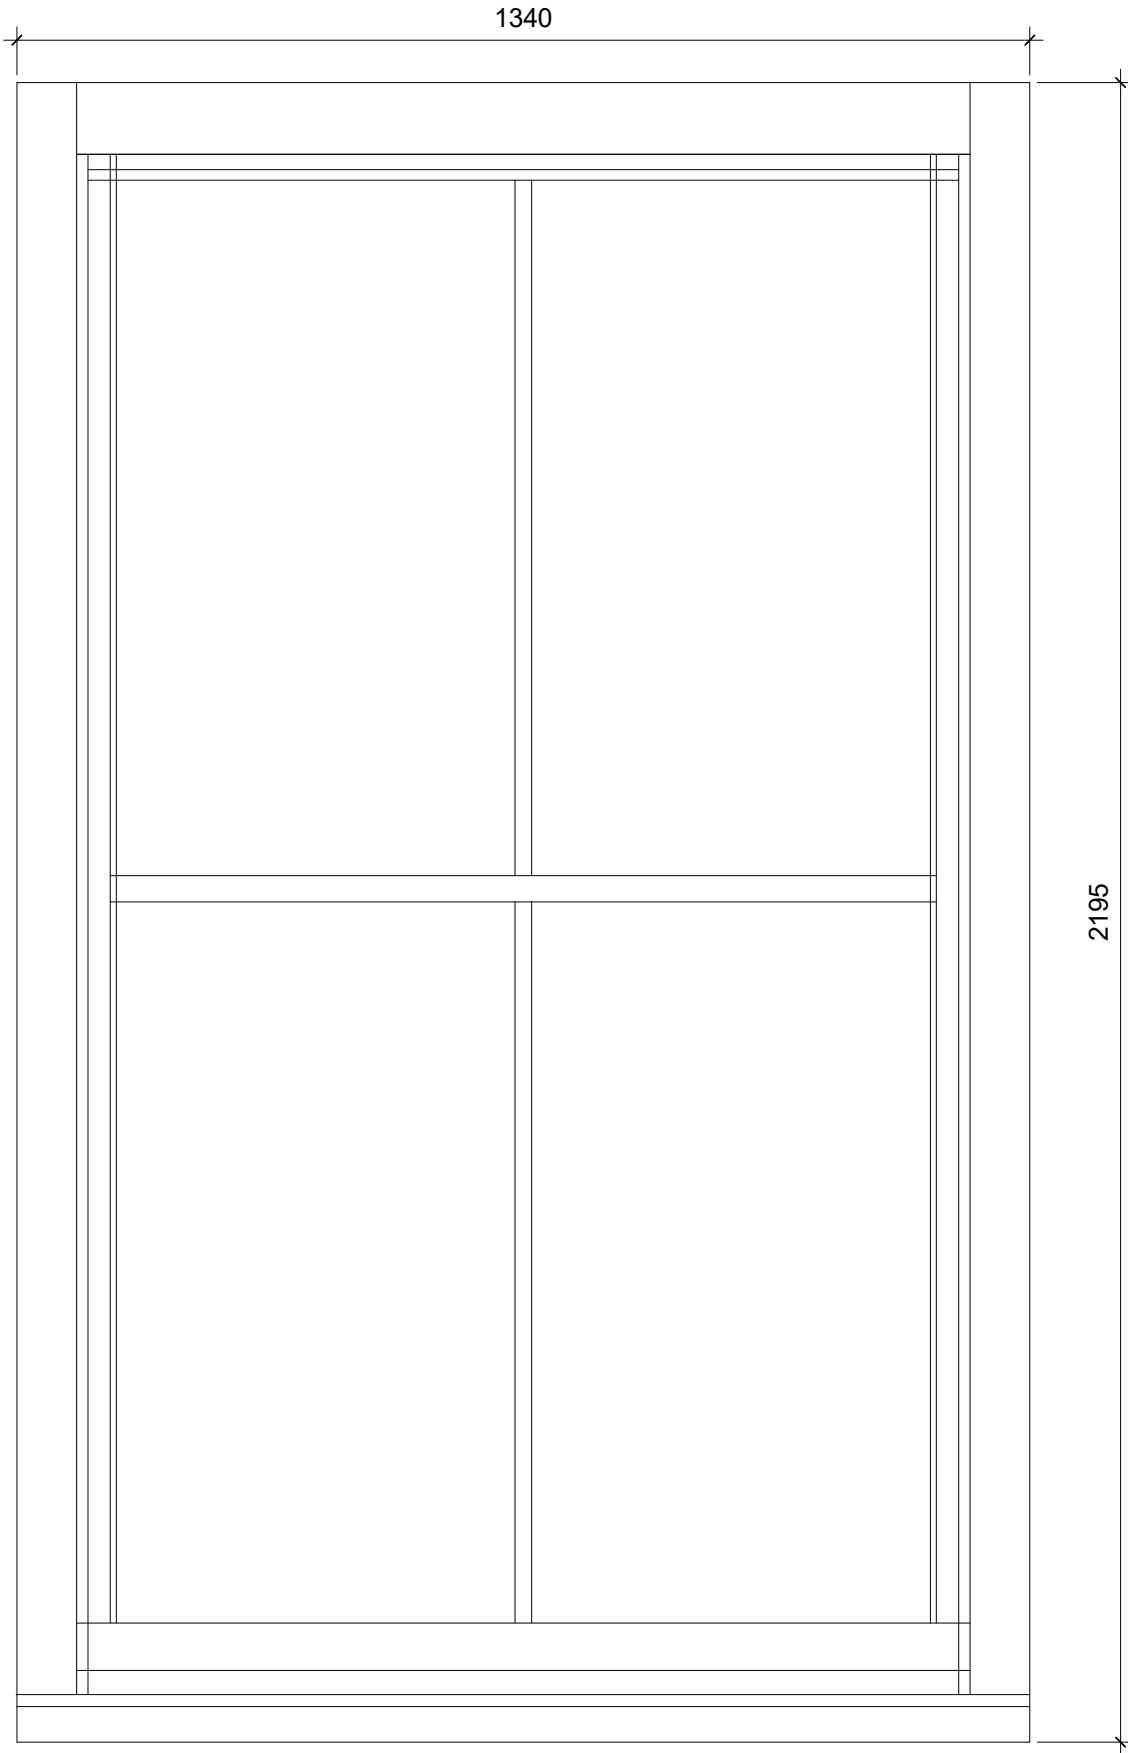


TYPICAL WINDOW ELEVATION DETAIL  
1:10 @ A3

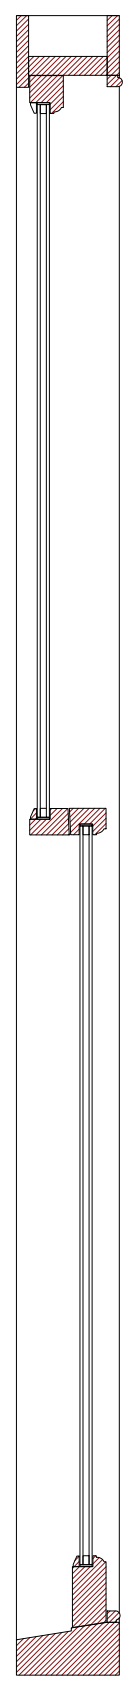


TYPICAL WINDOW SECTION DETAIL  
1:10 @ A3

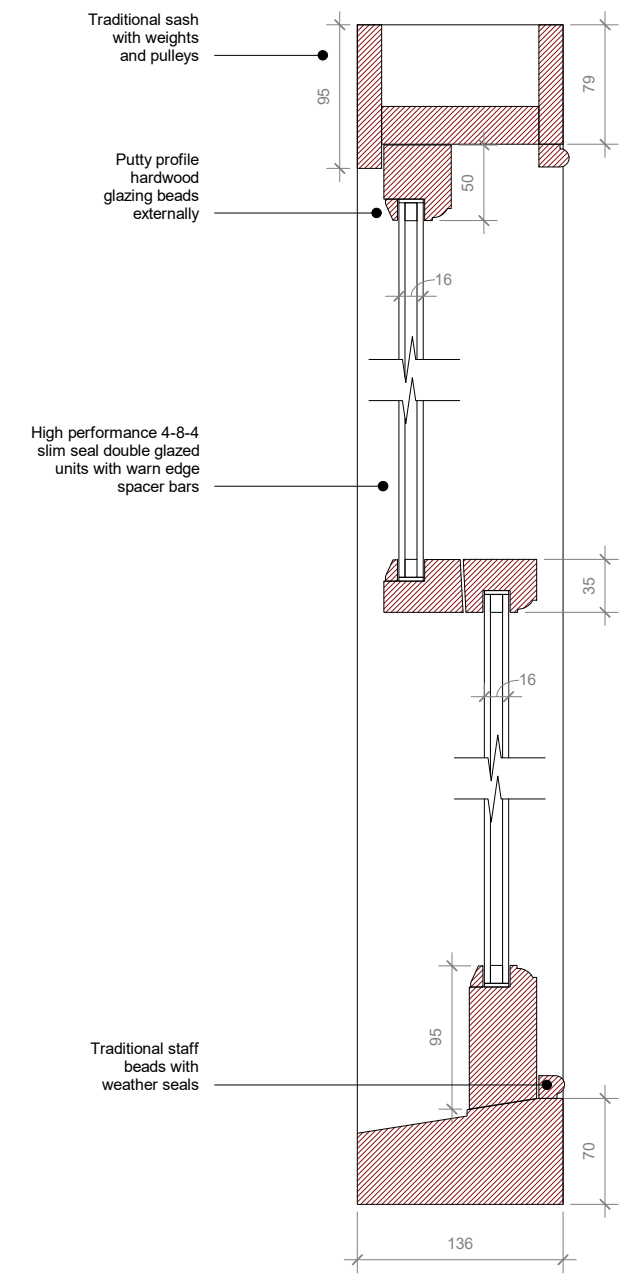

TYPICAL WINDOW DETAIL  
1:5 @ A3

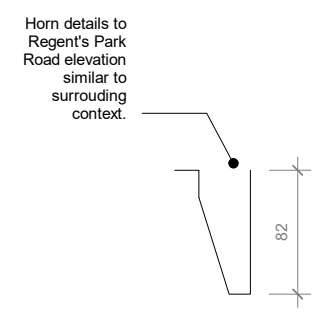

HORN DETAIL  
1:5 @ A3

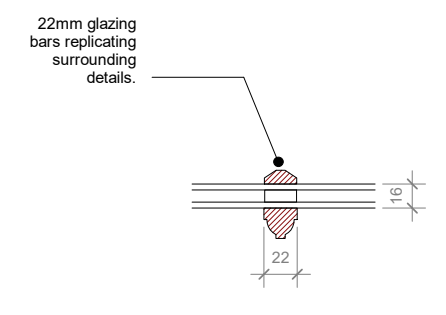

GLAZING BAR DETAIL  
1:5 @ A3

KEY	RESIDUAL RISK

KEY PLAN



**MIDA ARCHITECTURE LTD**  
76 Portland Place  
Marylebone  
London  
W1B 1NT  
info@mida-architecture.co.uk  
+44 (0)207-998-3781  
www.mida-architecture.co.uk

TITLE  
PROPOSED TYPICAL WINDOW DETAILS

PROJECT	PURPOSE OF ISSUE	STATUS:	REVISION:
44 REGENT'S PARK ROAD LONDON NW1 7SX	PLANNING	PLN	A
JOB NO 730	SCALE @A3	DRAWN DM	CHECK MIDA
		APPROVE MIDA	

