



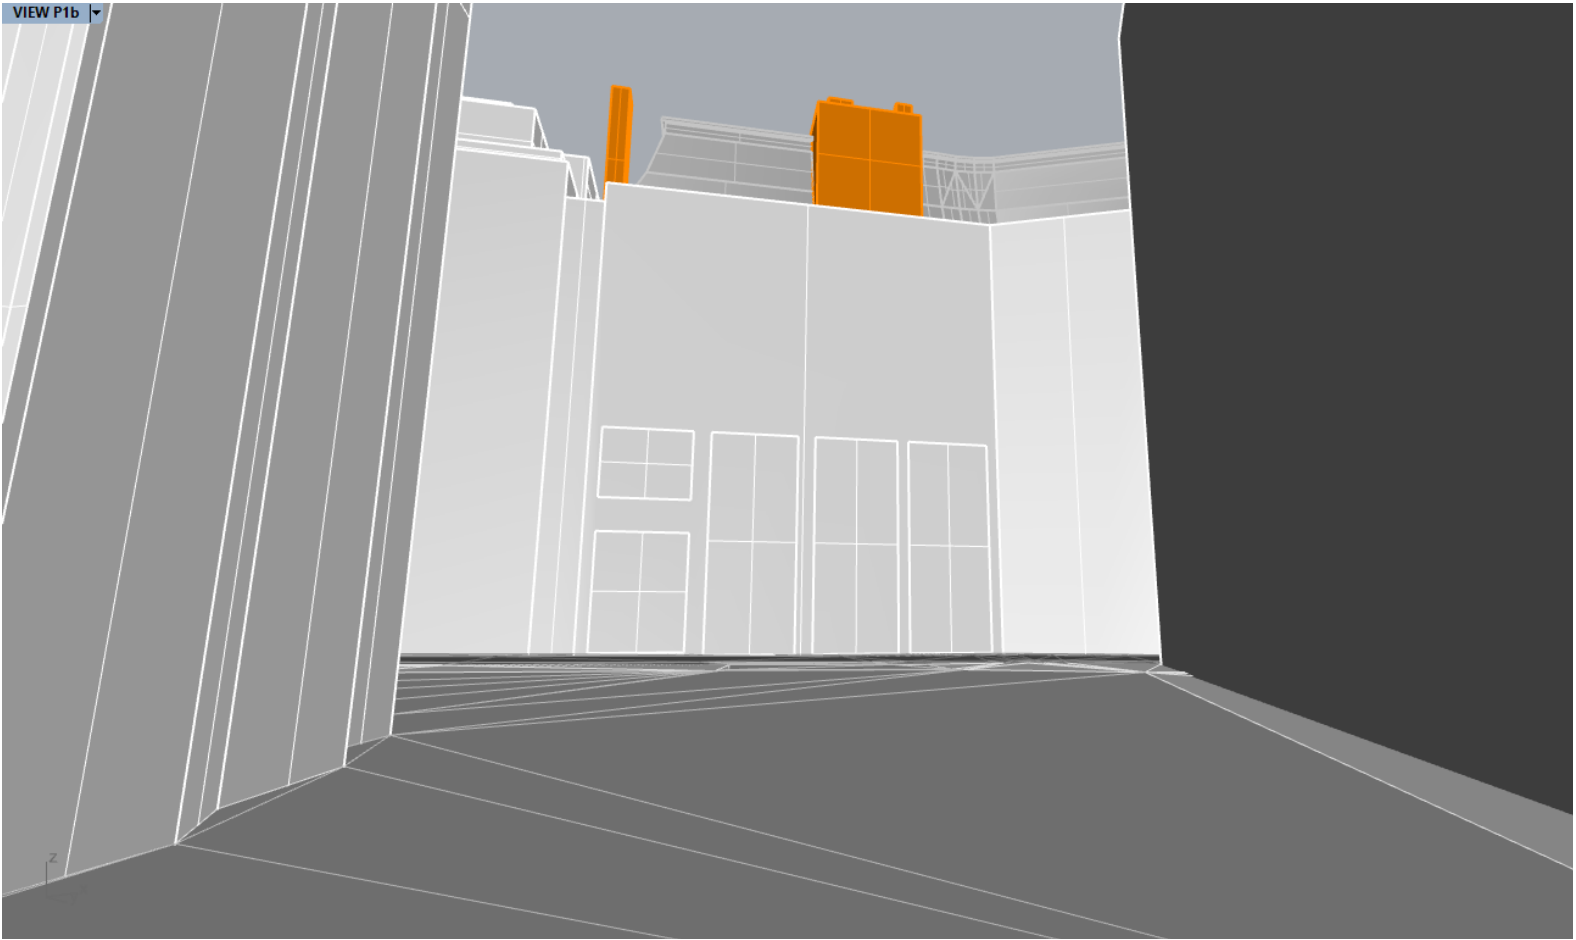
65 Kingsway / Key Views Comparison

Rev P1 08.04.20

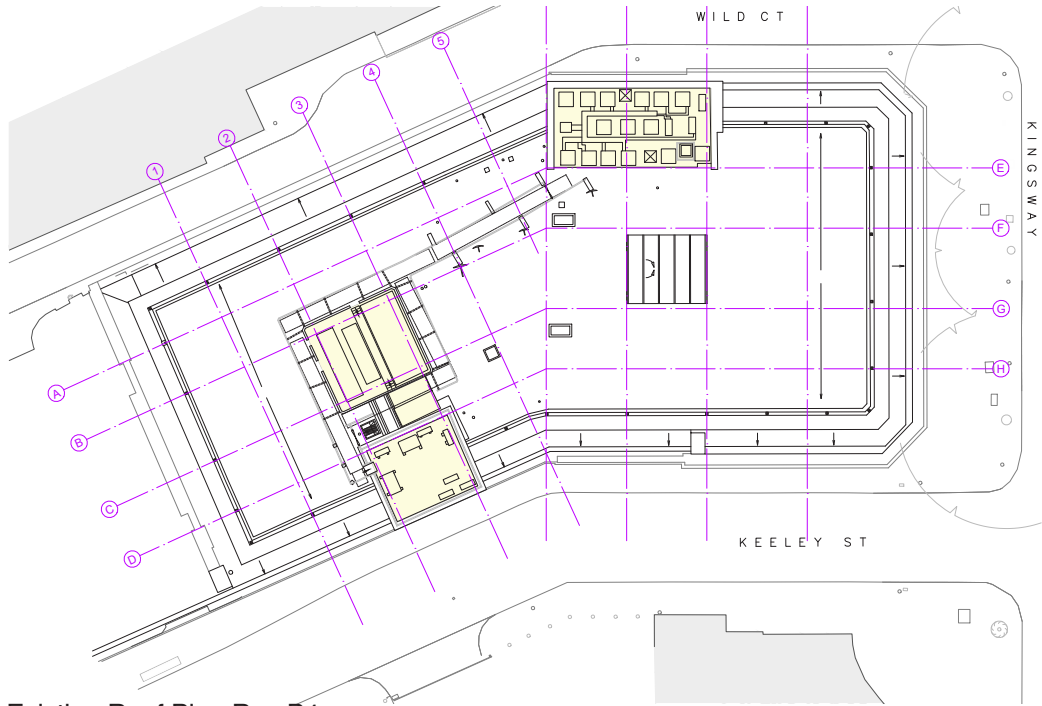


Existing Roof Plan Rev P4

 Core, plant, services



65 Kingsway / Key Views Comparison

Rev P1 08.04.20

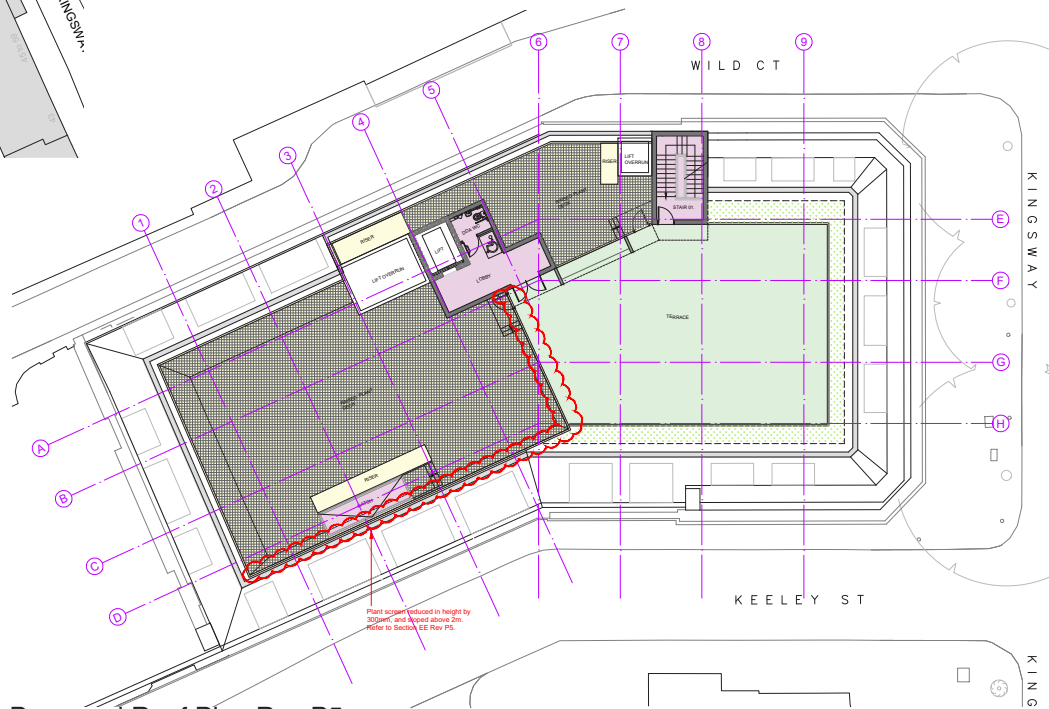


Proposed Roof Plan Rev P5
Plant screen without setback at Keeley Street.



Plant enclosure

Note 01. Line denotes 1100mm high railing round roof hatch entry. The railing will be in the same colour as the plant screen to blend in and reduce visibility. The hatch is at low level producing approx 300mm above roof finishes, and will not be visible from street level.

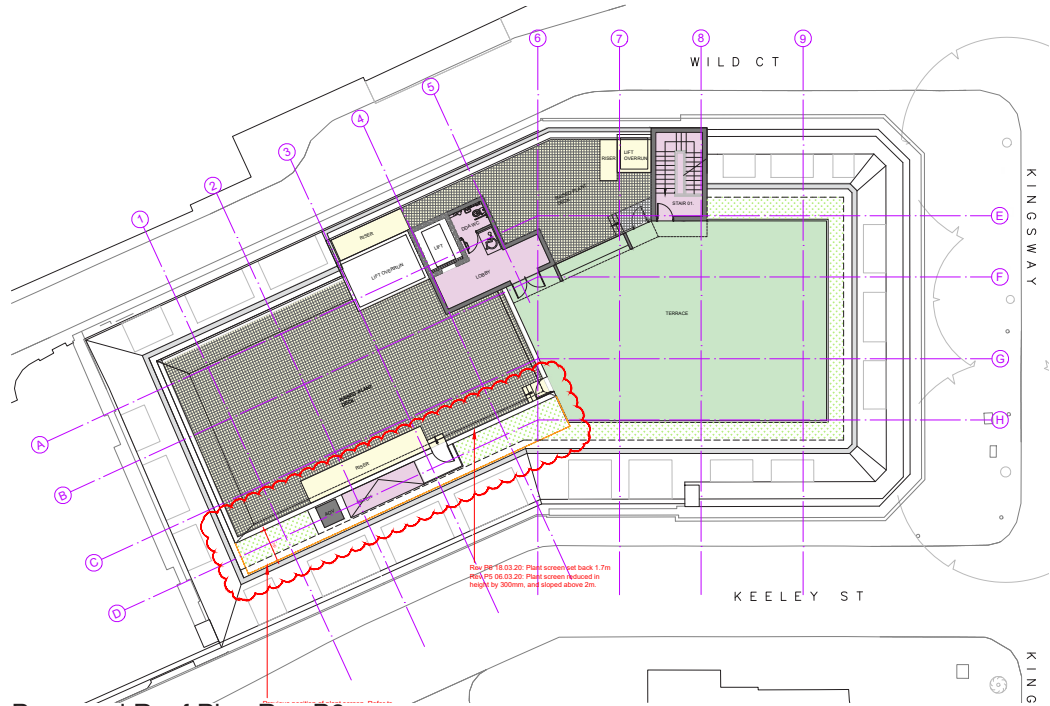

Proposed Roof Plan Rev P6
Plant screen with 1.7m setback at Keeley Street.

