


DO NOT SCALE THIS DRAWING USE DIMENSIONS ONLY  
 VERIFY ALL DIMENSIONS ON SITE BEFORE COMMENCING ANY  
 WORK OR SHOP DRAWINGS  
 INFORM THE ARCHITECT BEFORE ANY WORK STARTS IF THIS  
 DRAWING EXCEEDS THE QUANTITIES IN ANY WAY

**ISSUE STATUS: FOR INFORMATION**


Revision Date  
 B 14/01/2020 Tree trunk info re-attached




**BASEMENT PLAN**

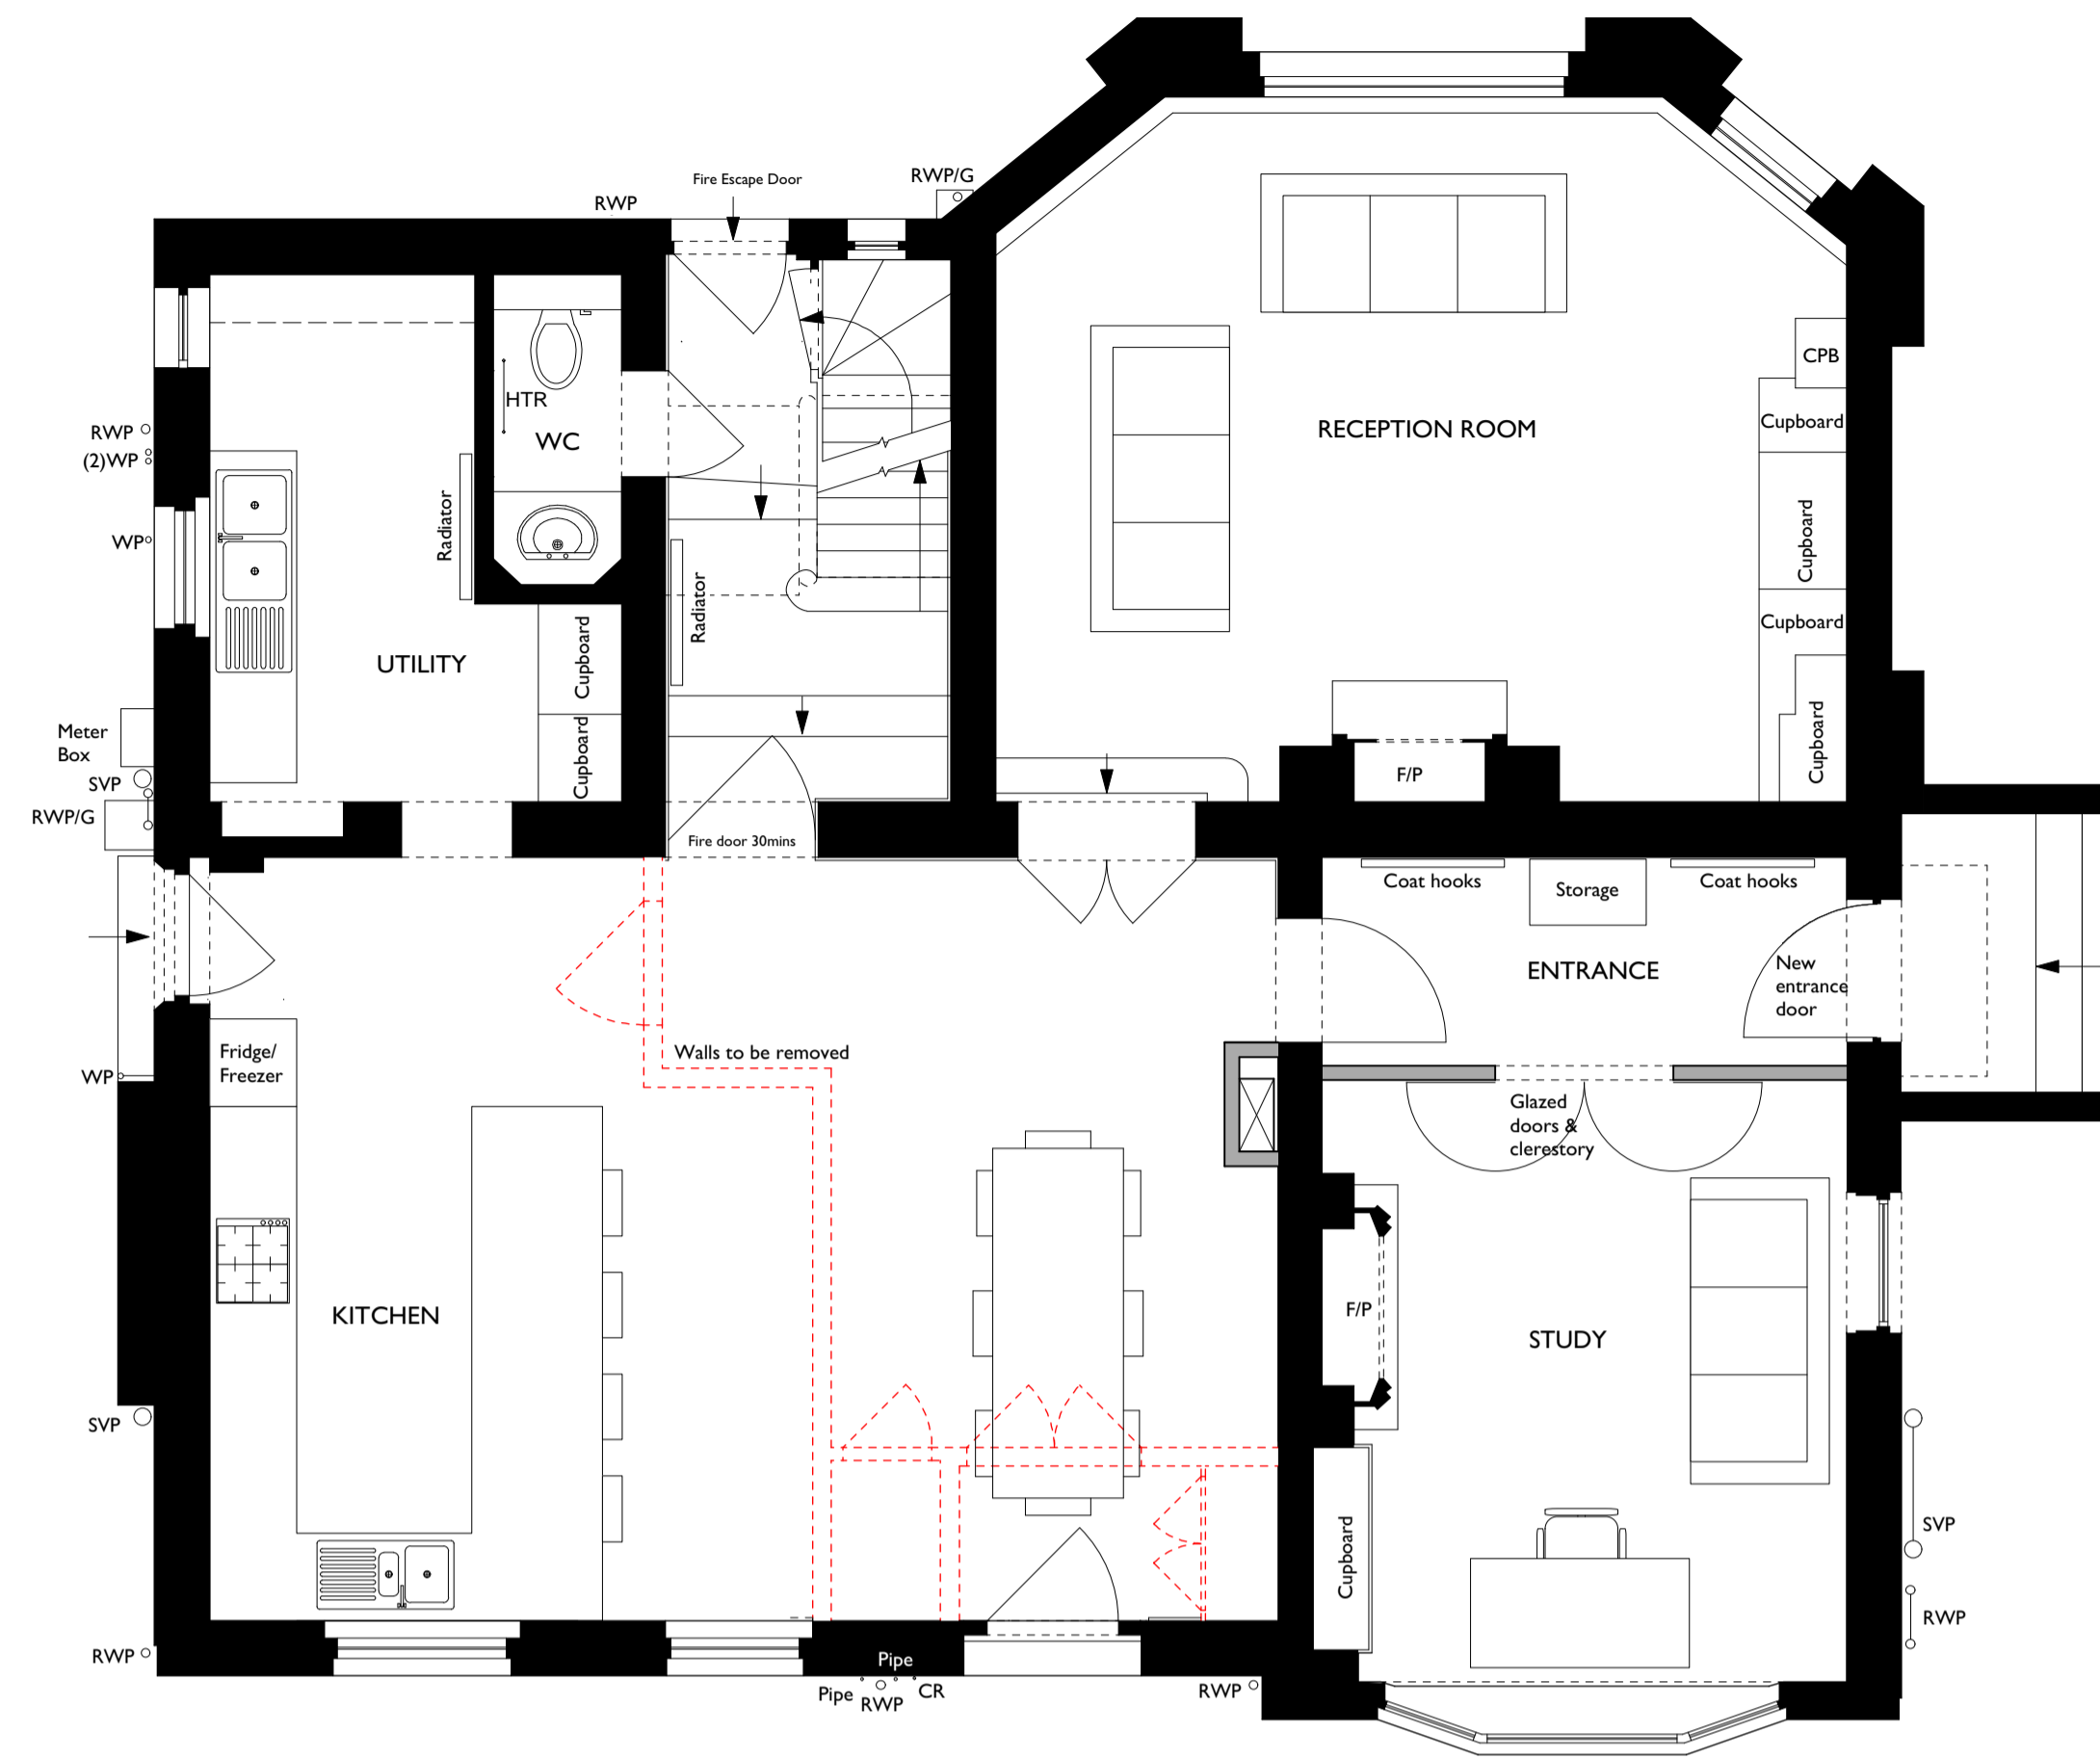



**GROUND FLOOR PLAN**

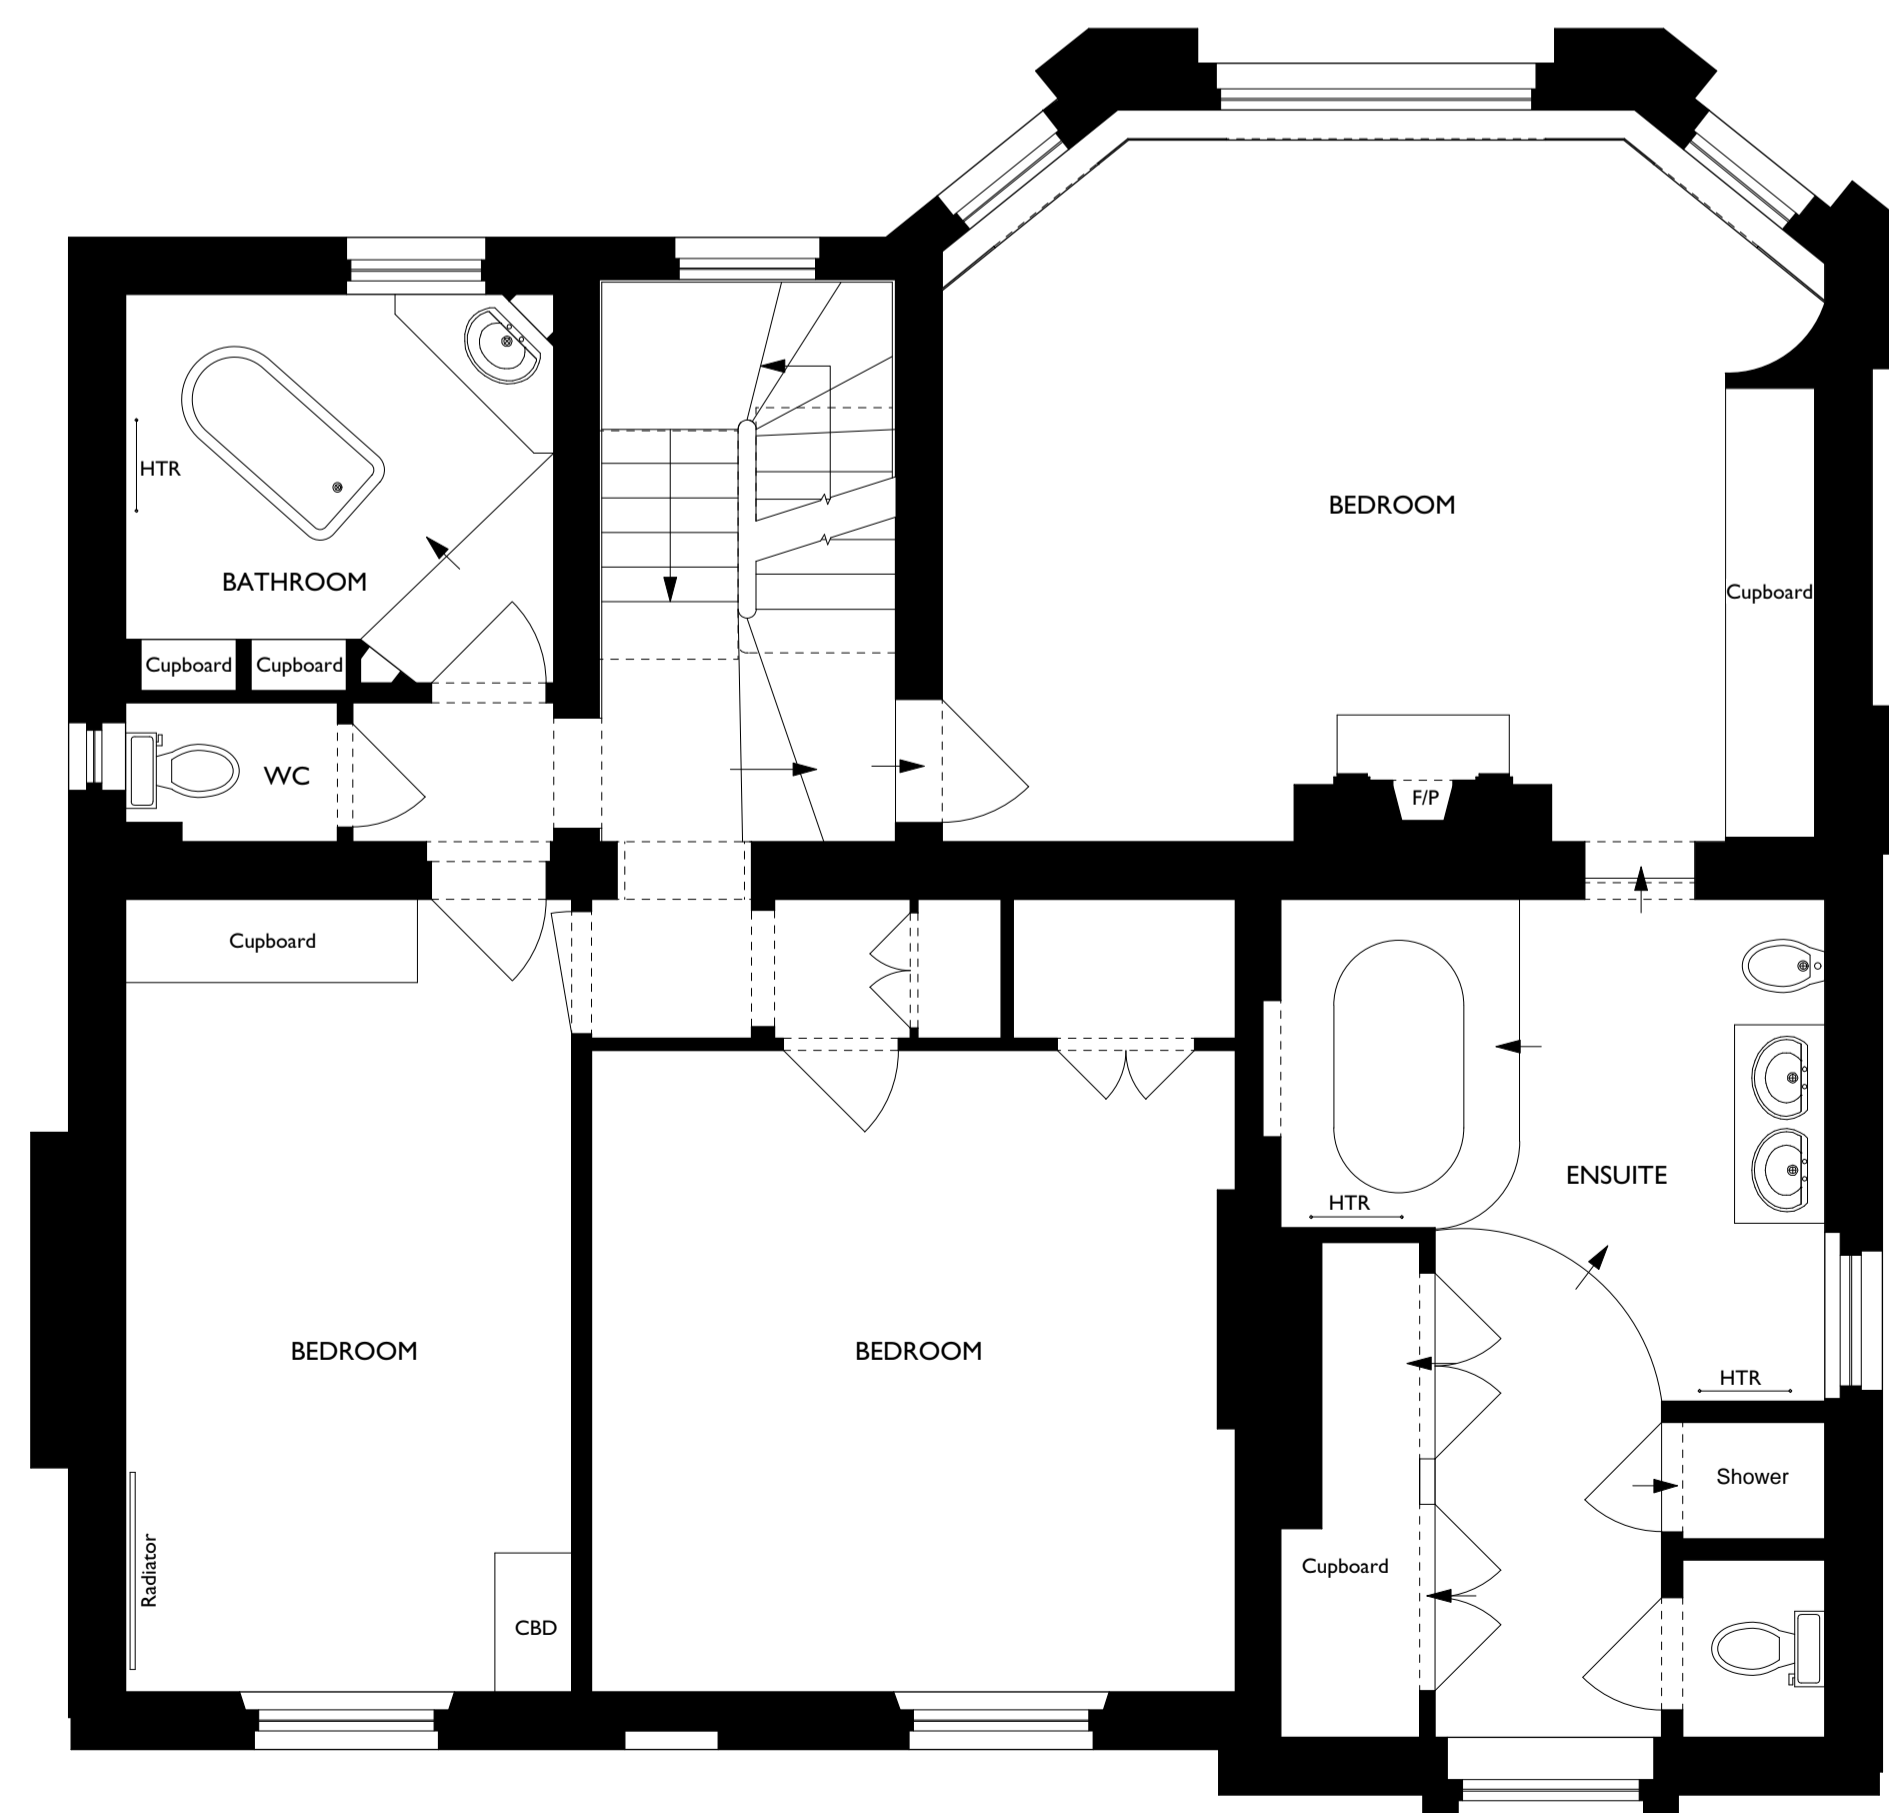

**FIRST FLOOR PLAN**

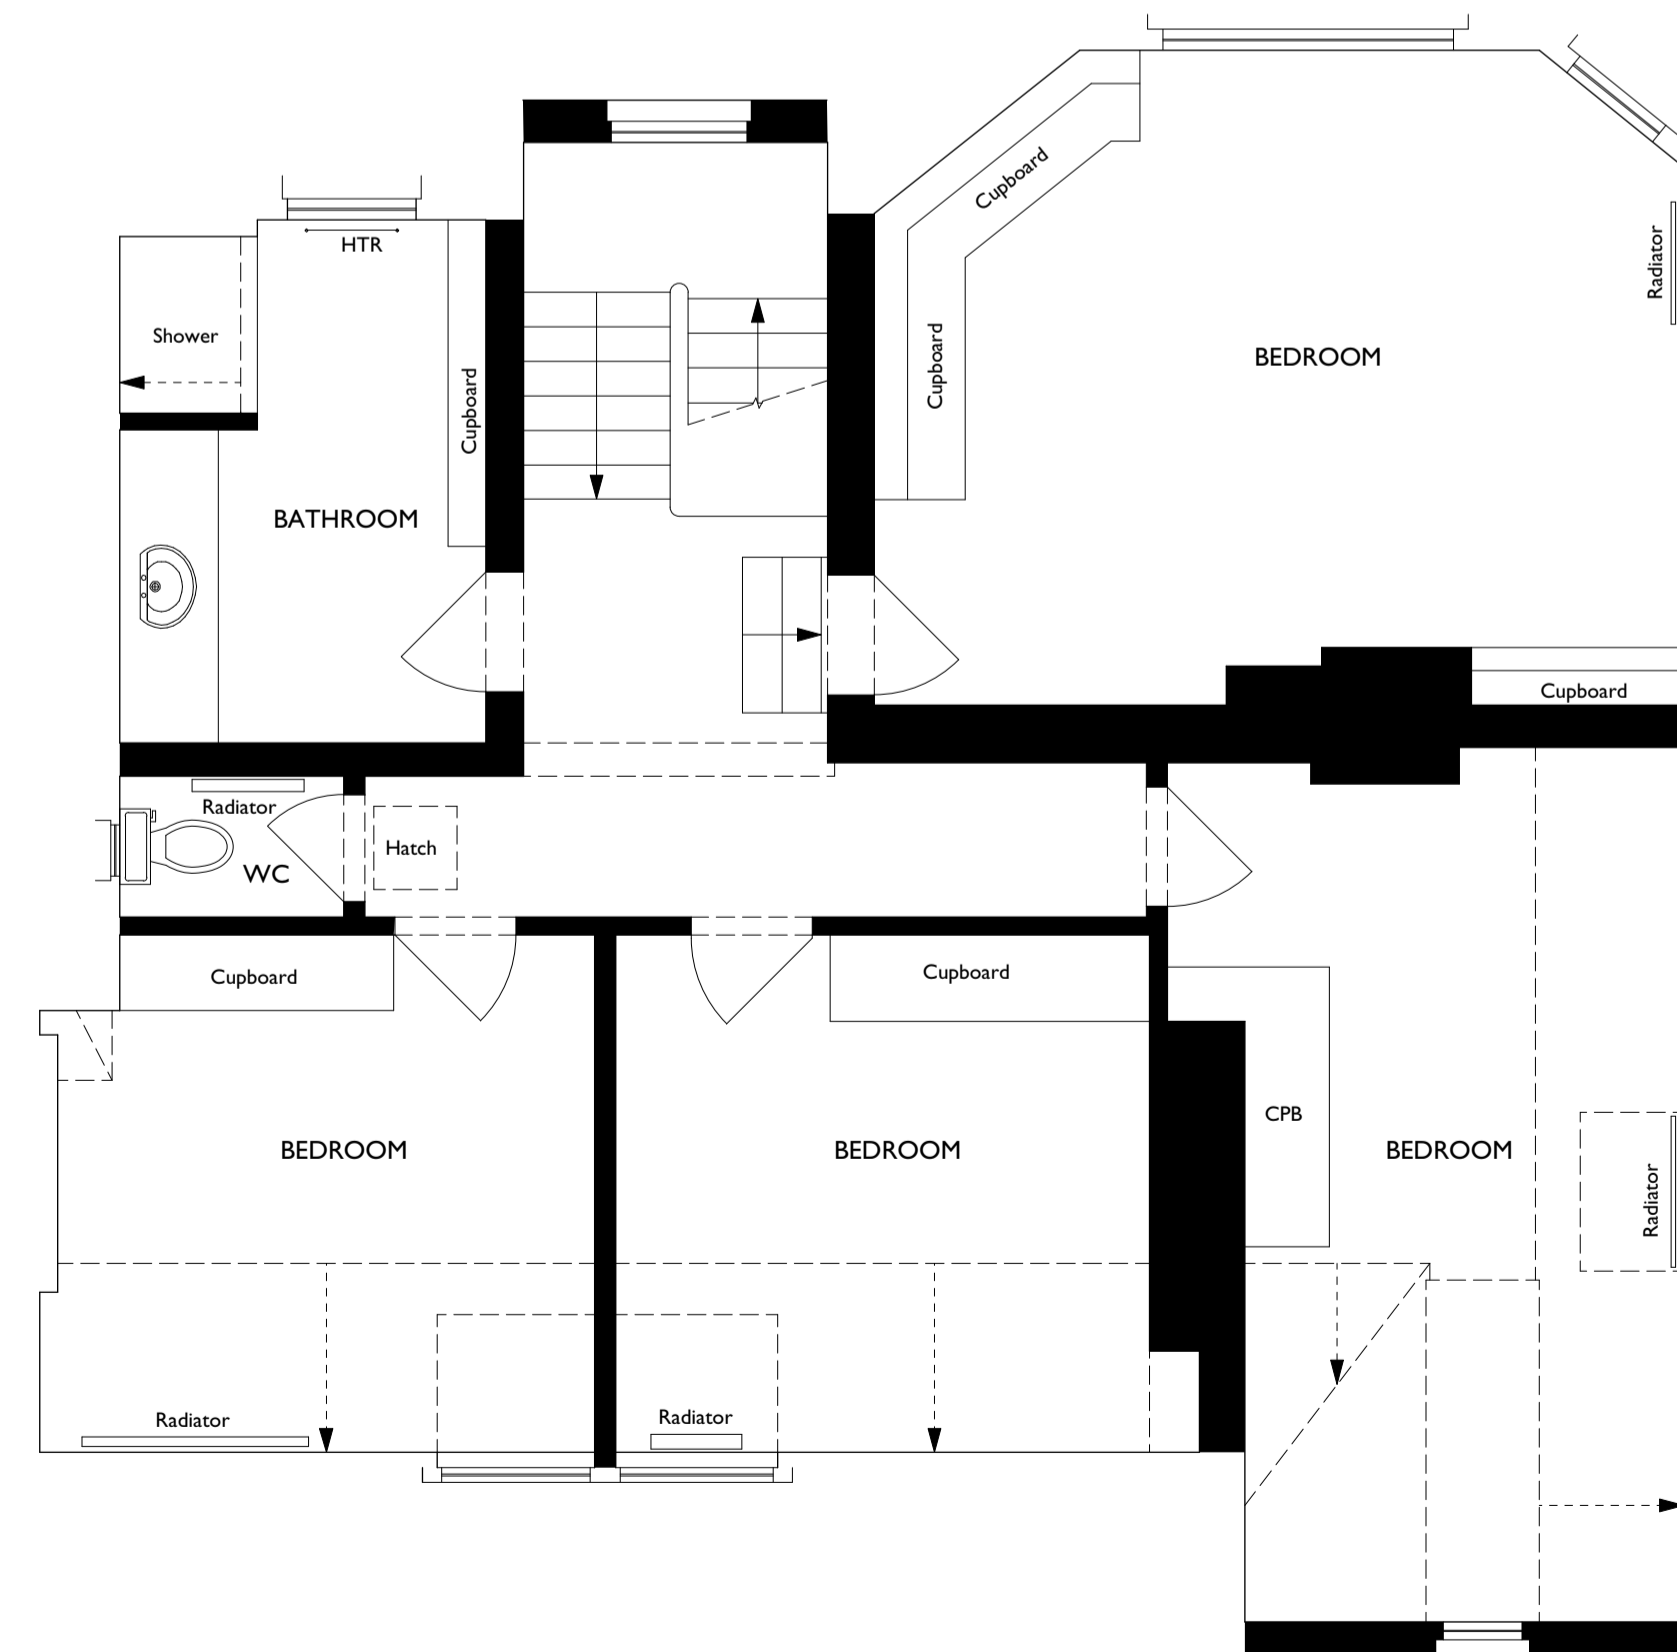

**SECOND FLOOR PLAN**

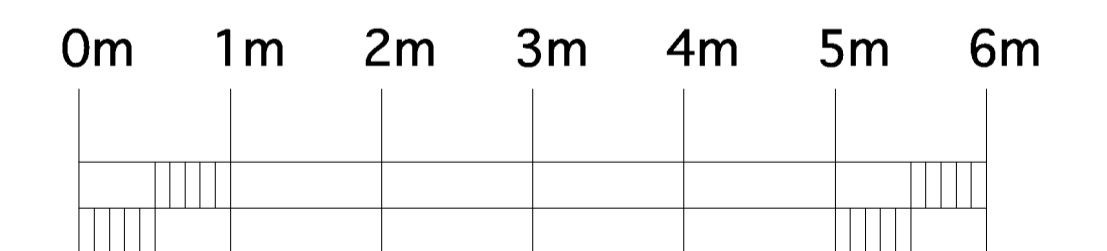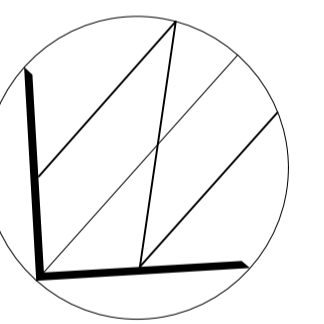

CLIENT  
 Alasdair & Kate Douglas  
 80 Highgate West Hill

PROJECT  
 80 Highgate West Hill

TITLE  
 Floor Plans  
 As Proposed

SCALE  
 1:50 @ A1 1:100 @ A3

DATE  
 October 2017

JOB N°  
 16\_171

DRAWN  
 LW

DRAWING N°  
 201F



**Acanthus  
 Clews**  
 architects

Acanthus House  
 57 Hightown Road  
 Banbury • Oxfordshire  
 OX16 9BE

Tel: 01295 702600  
 Fax: 01295 702601

architects@acanthusclews.co.uk  
 www.acanthusclews.co.uk