



FALKLAND ROAD

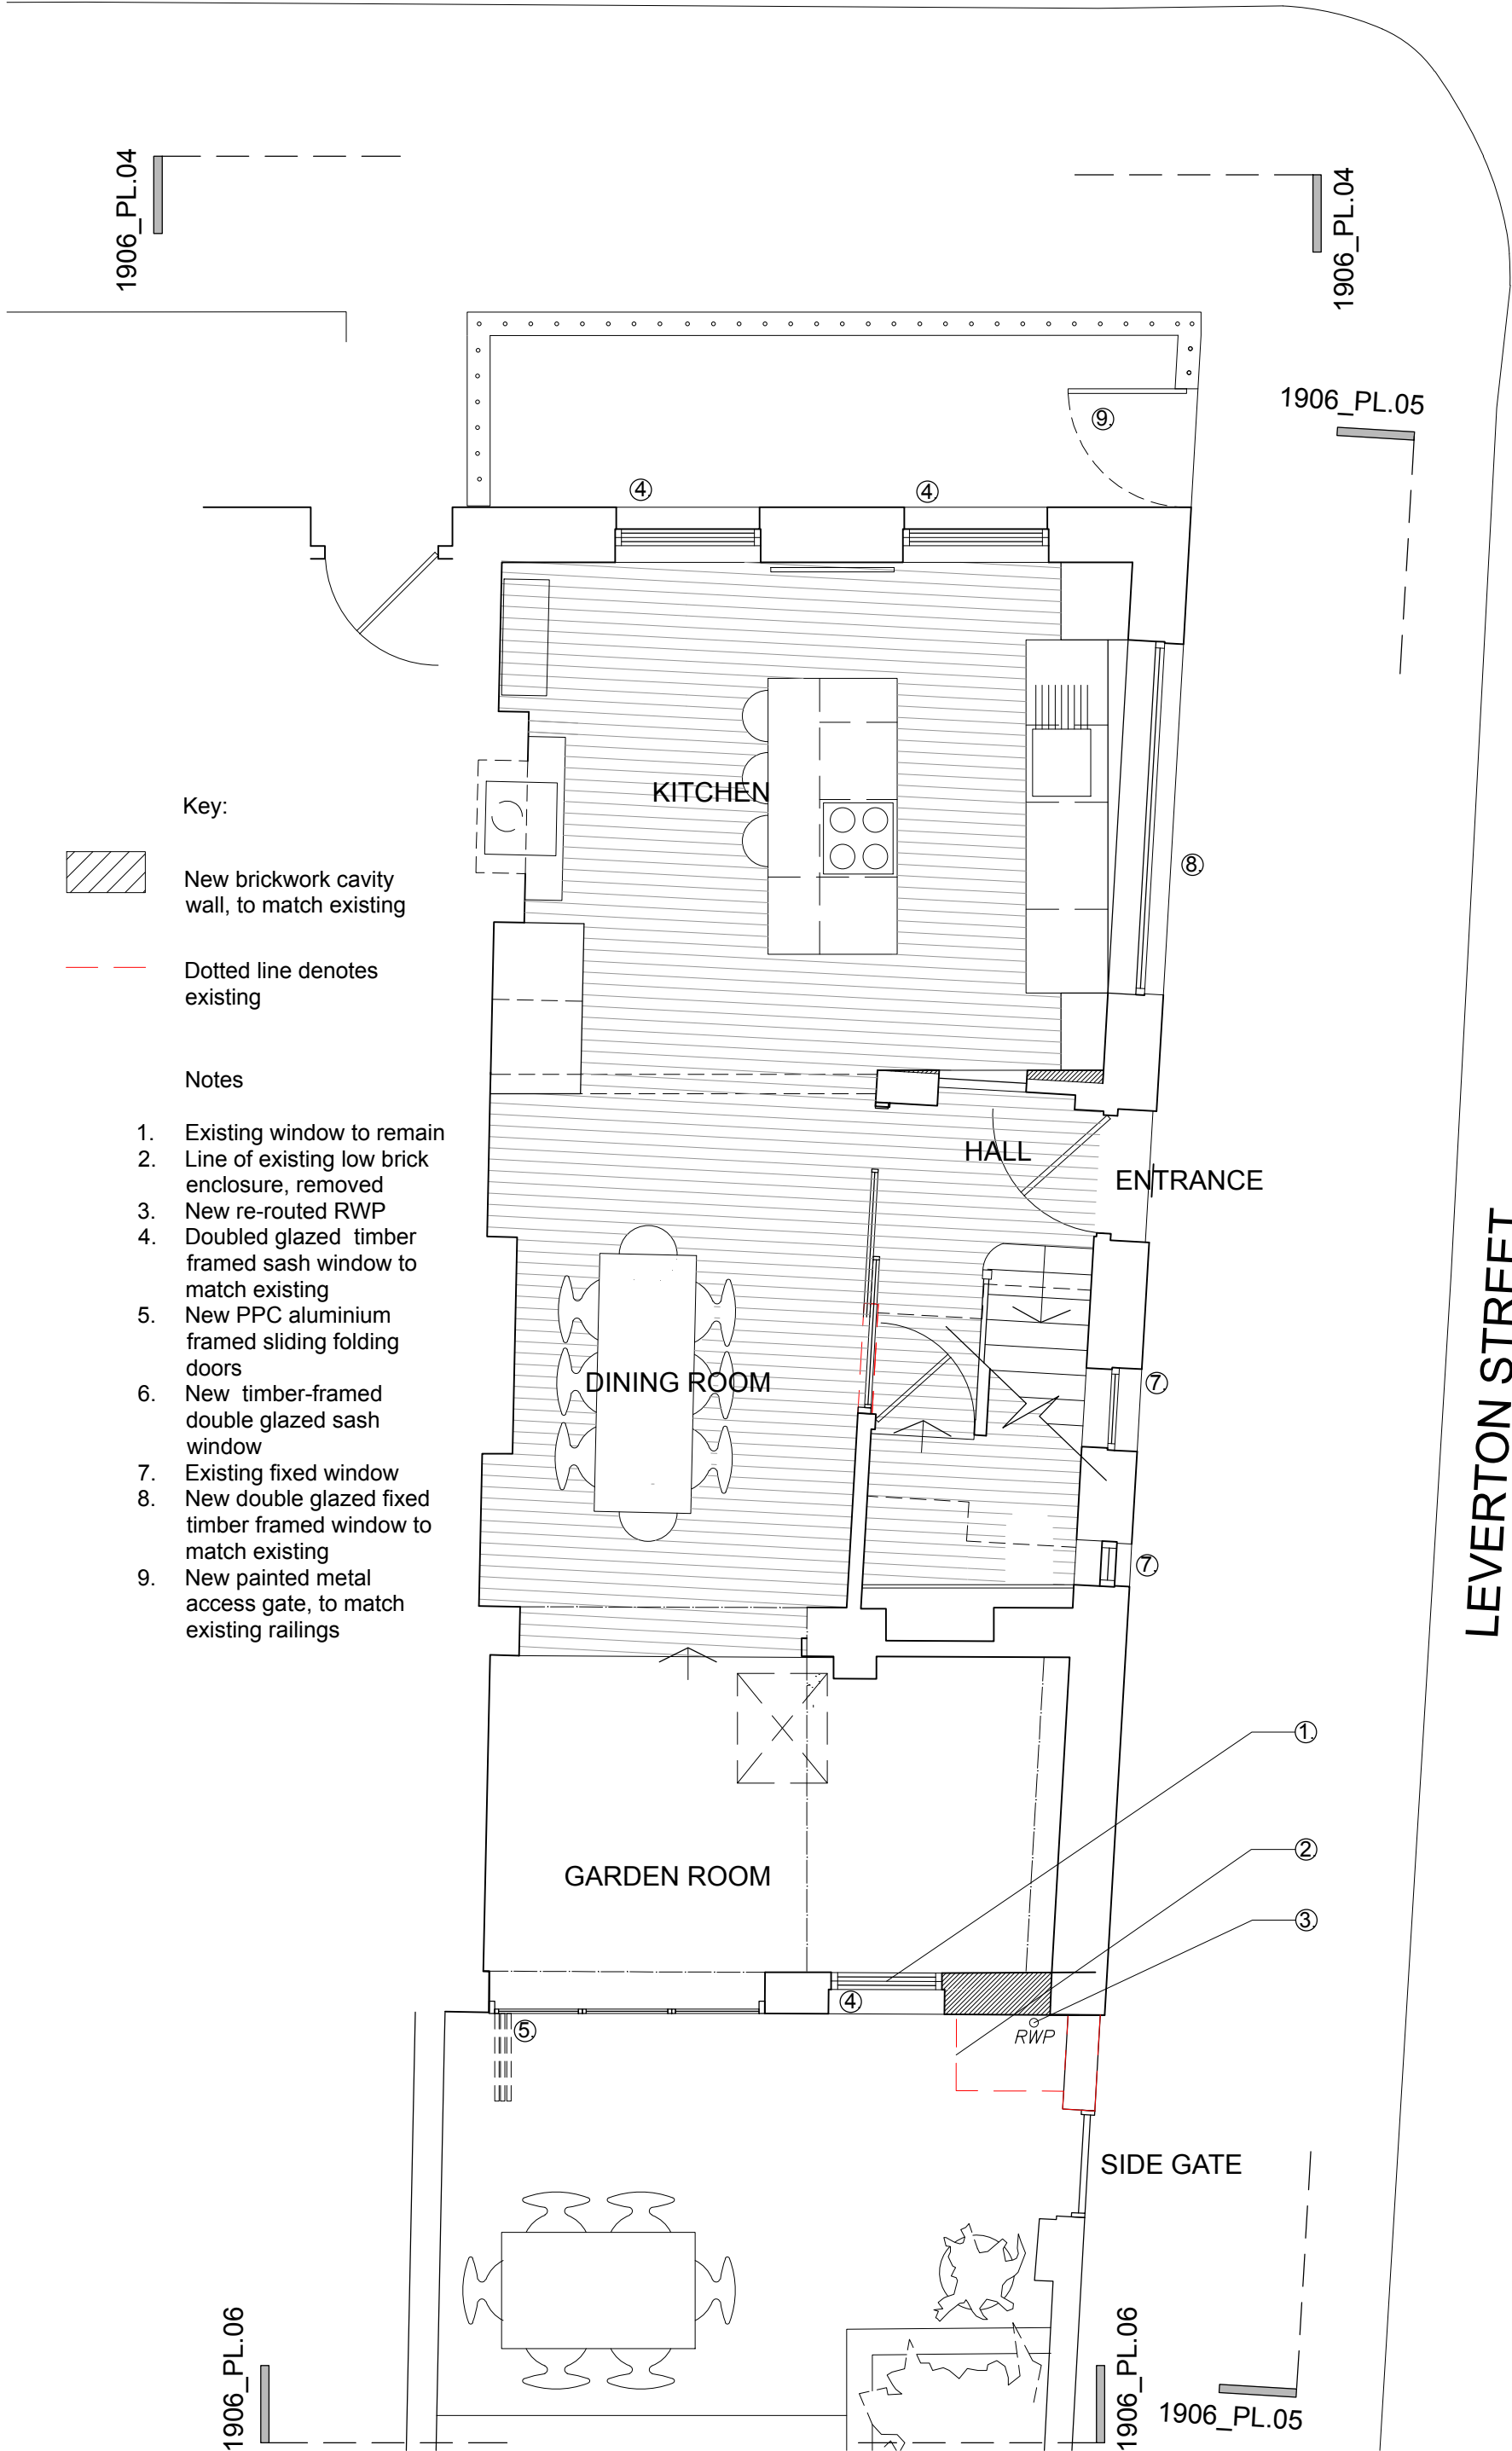

Key:

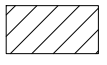

New brickwork cavity wall, to match existing



Dotted line denotes existing

Notes

1. Existing window to remain
2. Line of existing low brick enclosure, removed
3. New re-routed RWP
4. Doubled glazed timber framed sash window to match existing
5. New PPC aluminium framed sliding folding doors
6. New timber-framed double glazed sash window
7. Existing fixed window
8. New double glazed fixed timber framed window to match existing
9. New painted metal access gate, to match existing railings

DRAWING:

**PROPOSED GROUND FLOOR PLAN
1804/PL.01_A**

PROJECT:

14 Falkland Road

CLIENT:

L Nascimento & R Goodfellow

SHER + WHITE Ltd

CONTACT:

Deborah Sher 07966 205 219



REVISIONS:



NOTES:

1. Do not scale from this drawing
2. Check all levels and dimensions on site before executing work
3. Report any discrepancy to the Client immediately
4. Execute all work in

LEVERTON STREET