
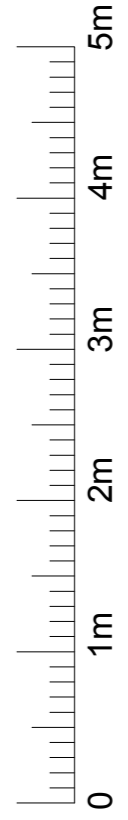


Notes

- 1. -
- 2. -
- 3. New pedestrian access gate, to match existing railings

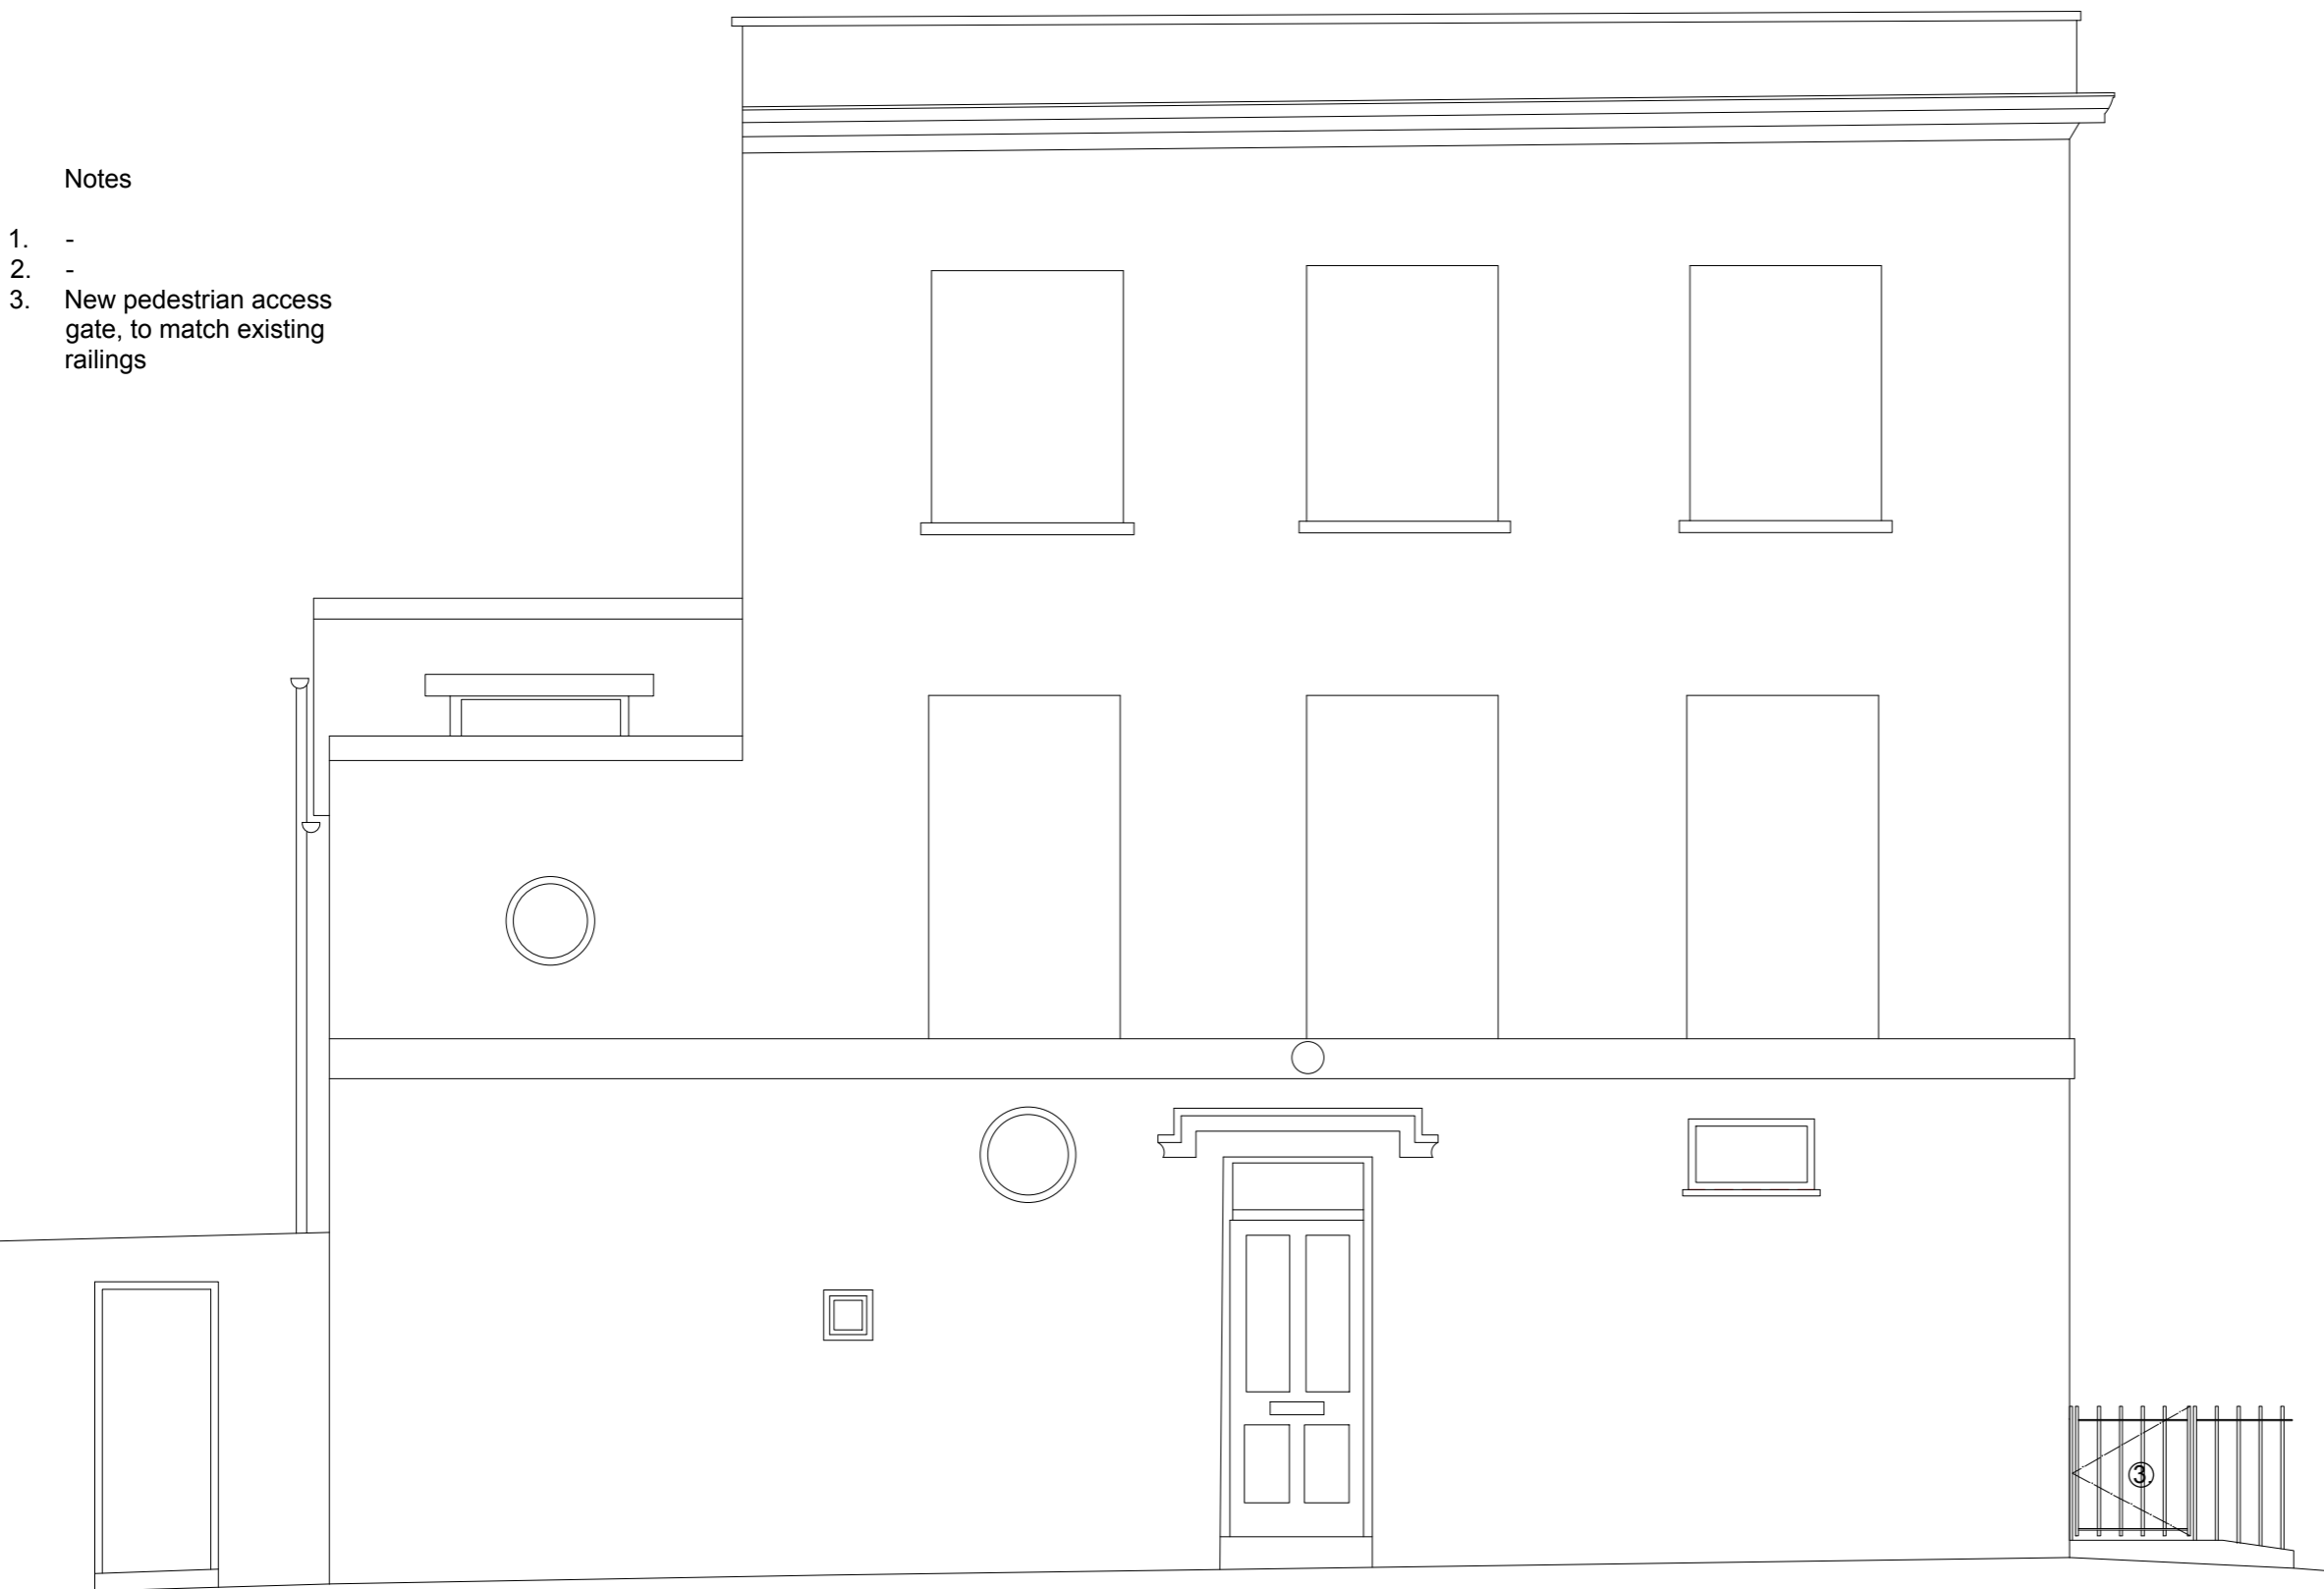

<p><b>NOTES:</b></p> <ul style="list-style-type: none"> <li>1. Do not scale from this drawing</li> <li>2. Check all levels and dimensions on site before executing work</li> <li>3. Report any discrepancy to the Client immediately</li> <li>4. Execute all work in accordance with all laws, regulations and by-laws</li> </ul>	<p><b>REVISIONS:</b> A/010420 side window revised</p>	<p><b>SHER + WHITE Ltd</b></p> <p><b>CONTACT:</b> Deborah Sher 07966 205 219 Gemma White 07711 605 633</p>	<p><b>PROJECT:</b> 14 Falkland Road</p> <p><b>CLIENT:</b> L Nascimento &amp; R Goodfellow</p>	<p><b>DRAWING:</b> PROPOSED LEVERTON ELEVATION <b>1906/PL.05_A</b></p> <p>format: A3      scale: 1:50      date: NOV.1</p>
---	---	--	---	--