



Section Detail

1:50 @ A3

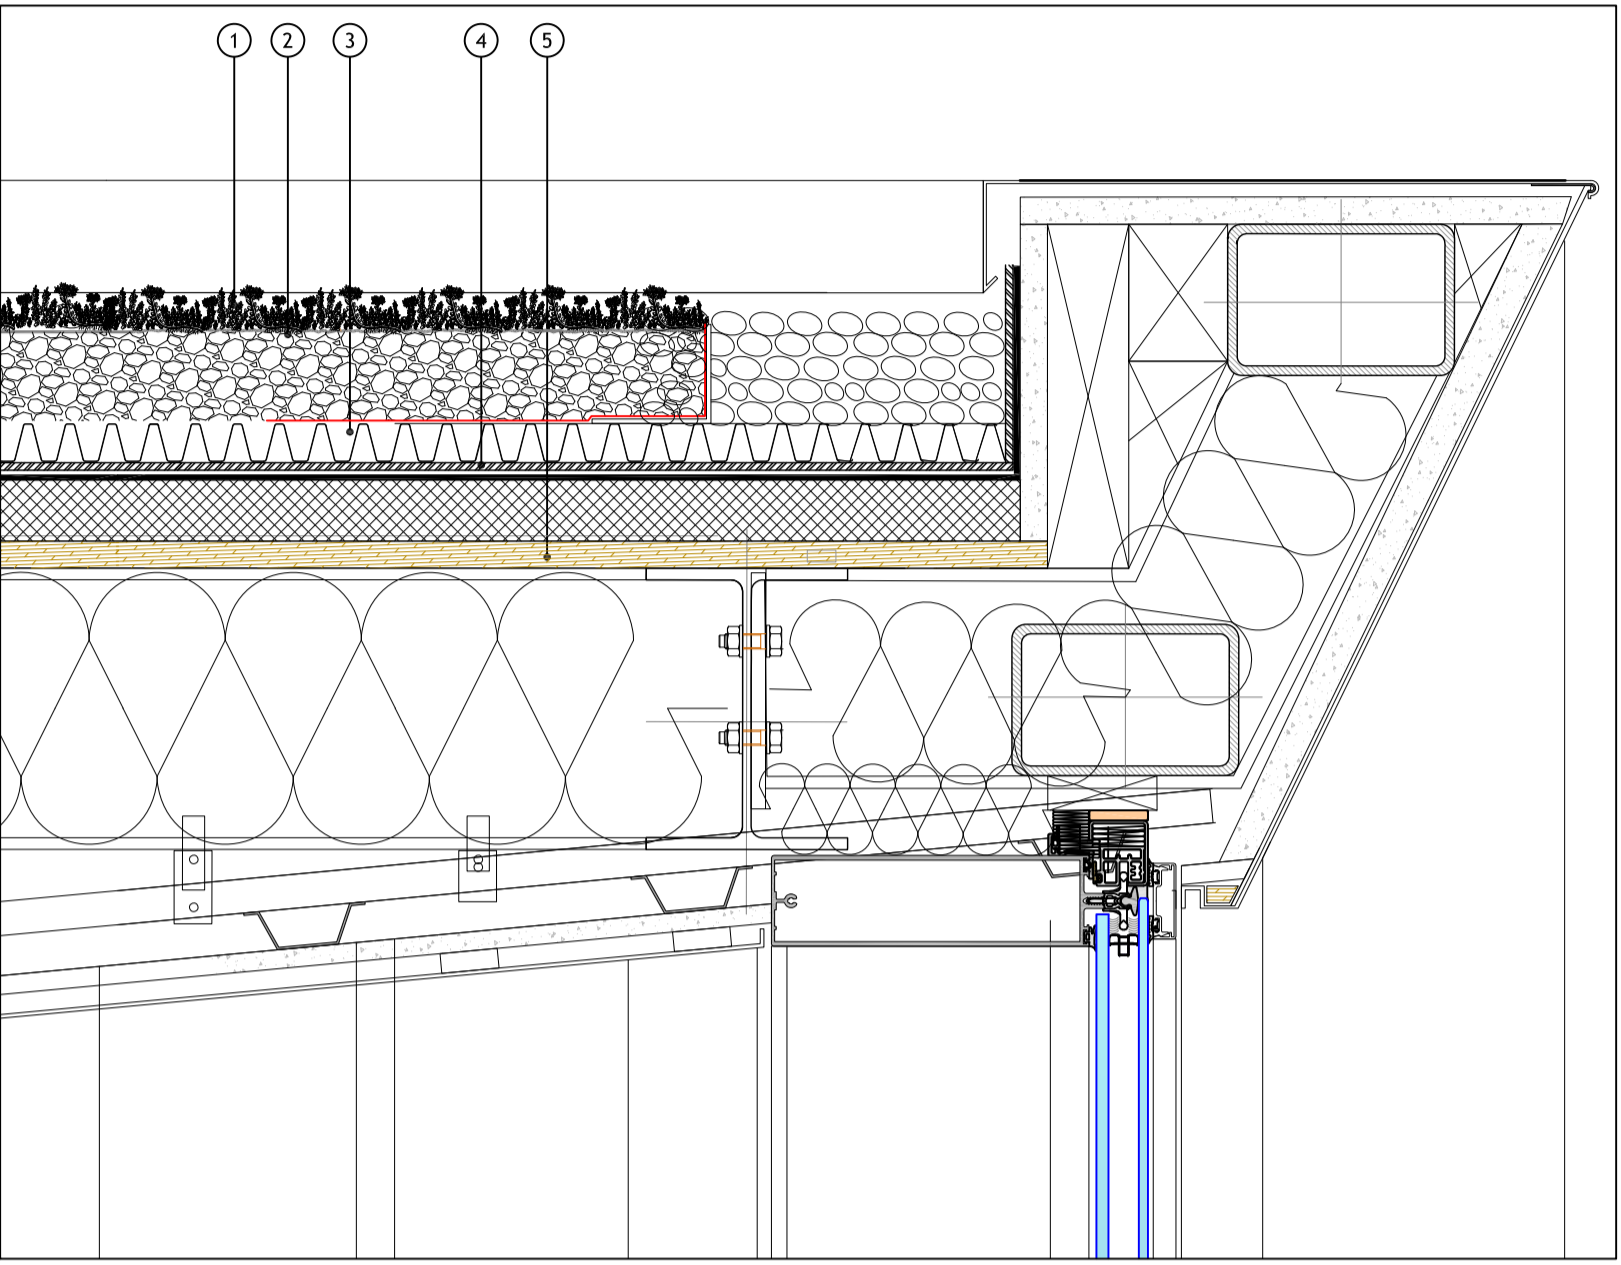

Section Detail

1:10 @ A3

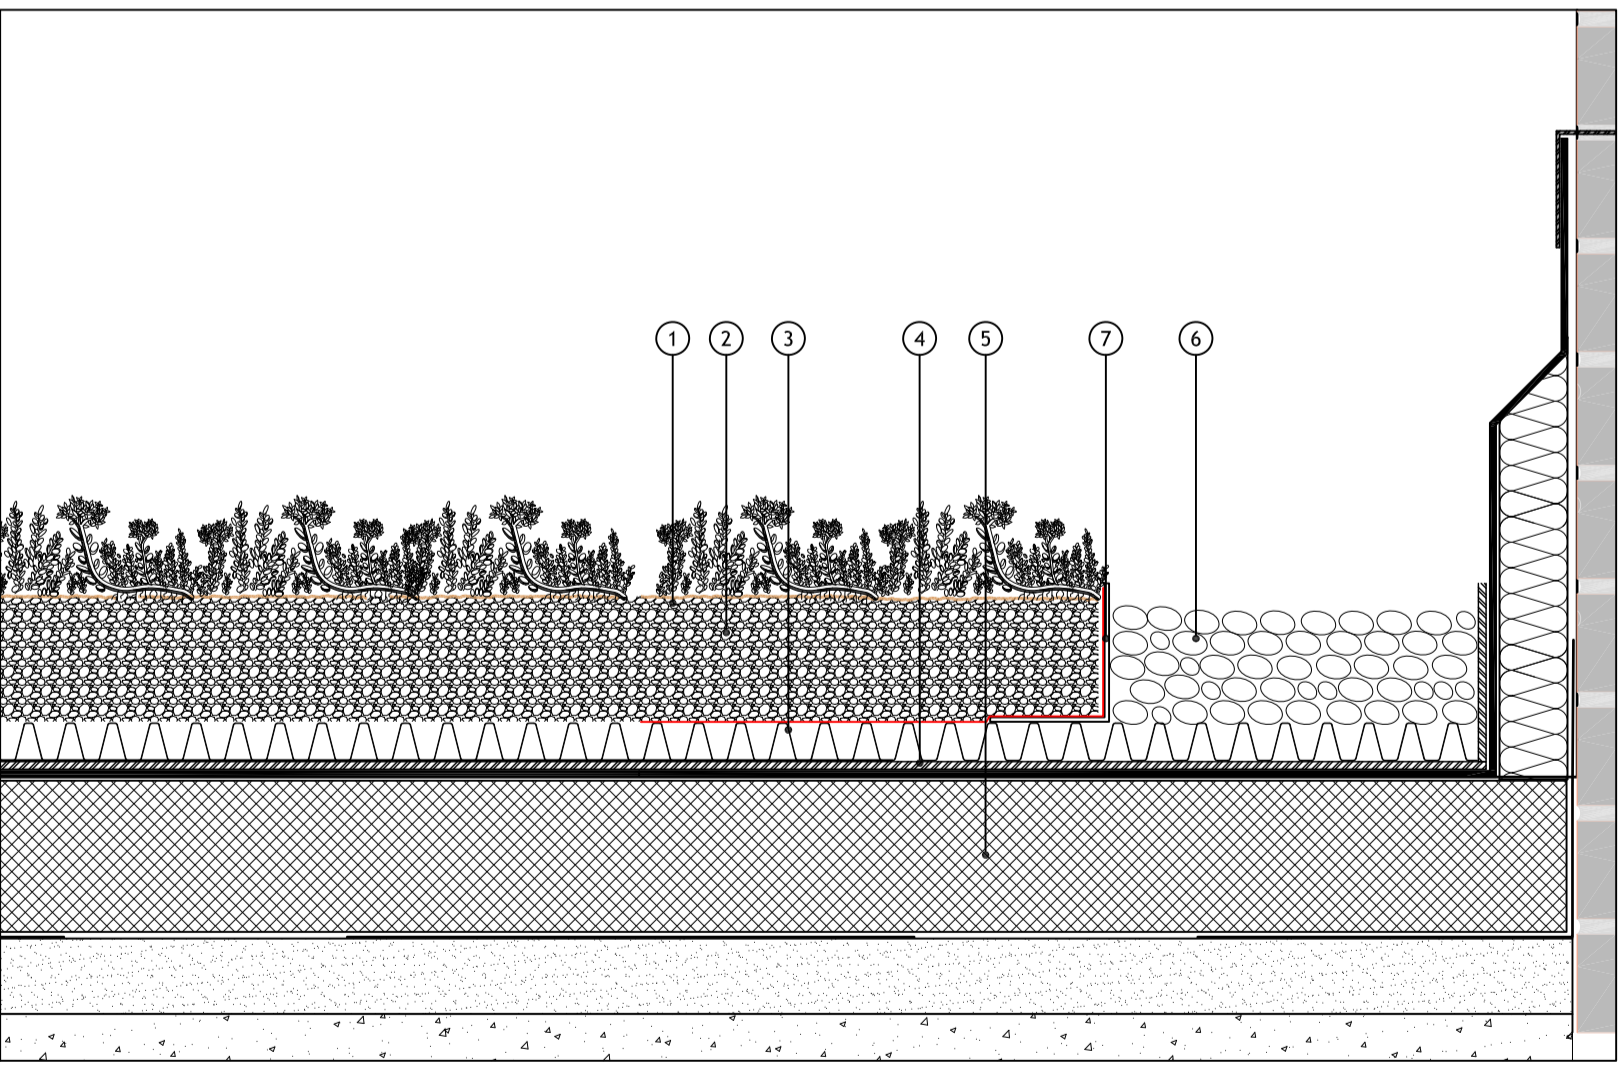

Section Detail


1:10 @ A3

- Notes
- Do not scale from this drawing.
 - Dimensions are in millimeters unless stated otherwise.
 - Levels are in metres above AOD unless stated otherwise.
 - All drawings to be read in conjunction with relevant specifications, all relevant engineers and specialists' drawings and specifications + any other documents as specified by Thirdway Architecture.
 - Report any discrepancies in writing to Thirdway Architecture.
 - All dimensions are subject to site survey and are to be verified on site by the contractor beefore proceeding.

© Thirdway Architecture Ltd

- Section Key:
1. Blackdown Planting Layer (as specified)
 2. Blackdown Growing Medium (type & depth to suit planting)
 3. Blackdown Filter Sheet & Drainage Layer (as specified)
 4. Root-resistant Waterproofing (by others).
 5. Roof Build Up/Roof Deck.

Rev.	Date	Description
-	-	-

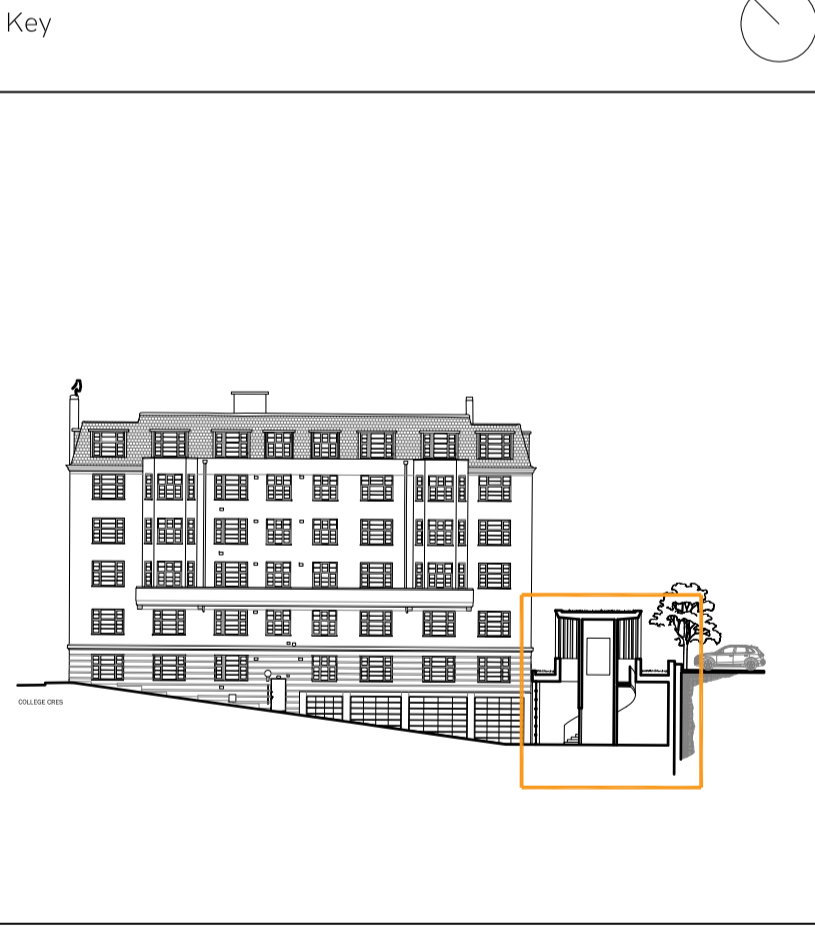

Project
6 Northways Parade

Client
EPIC Group Ltd

Drawing Title
Proposed Green Roof Details

Scale @ A1
1:100

Scale @ A3
1:50

Morelands 5-23 Old Street
London EC1V9HL

www.thirdwayarchitecture.com
020 7054 1145

Number
042-TWA-XX-00-DR-AX-17500

Revision