


COPYRIGHT AND LIABILITY NOTES:
 The design and drawings remain the property of AHAD. The client for this project will be licensed to use this design and documents on this site only upon full payment of architectural fees. This license is non-transferable. The design and drawings shall not be reproduced, up-loaded to the internet or traced without the permission of AHAD.
 This drawing has been prepared from a survey drawing and design commissioned by the client. It is VERY IMPORTANT that all dimensions are checked carefully before any work commences or any materials are ordered. If any discrepancies are noticed between this drawing and any other contract document then please contact AHAD immediately.
DO NOT SCALE USE FIGURED DIMENSIONS ONLY
 All dimensions to be verified on site prior to the commencement of any work or the production of any shop drawing.
 This drawing to be read in conjunction with all related Architect's and Engineer's drawings and any other relevant information.

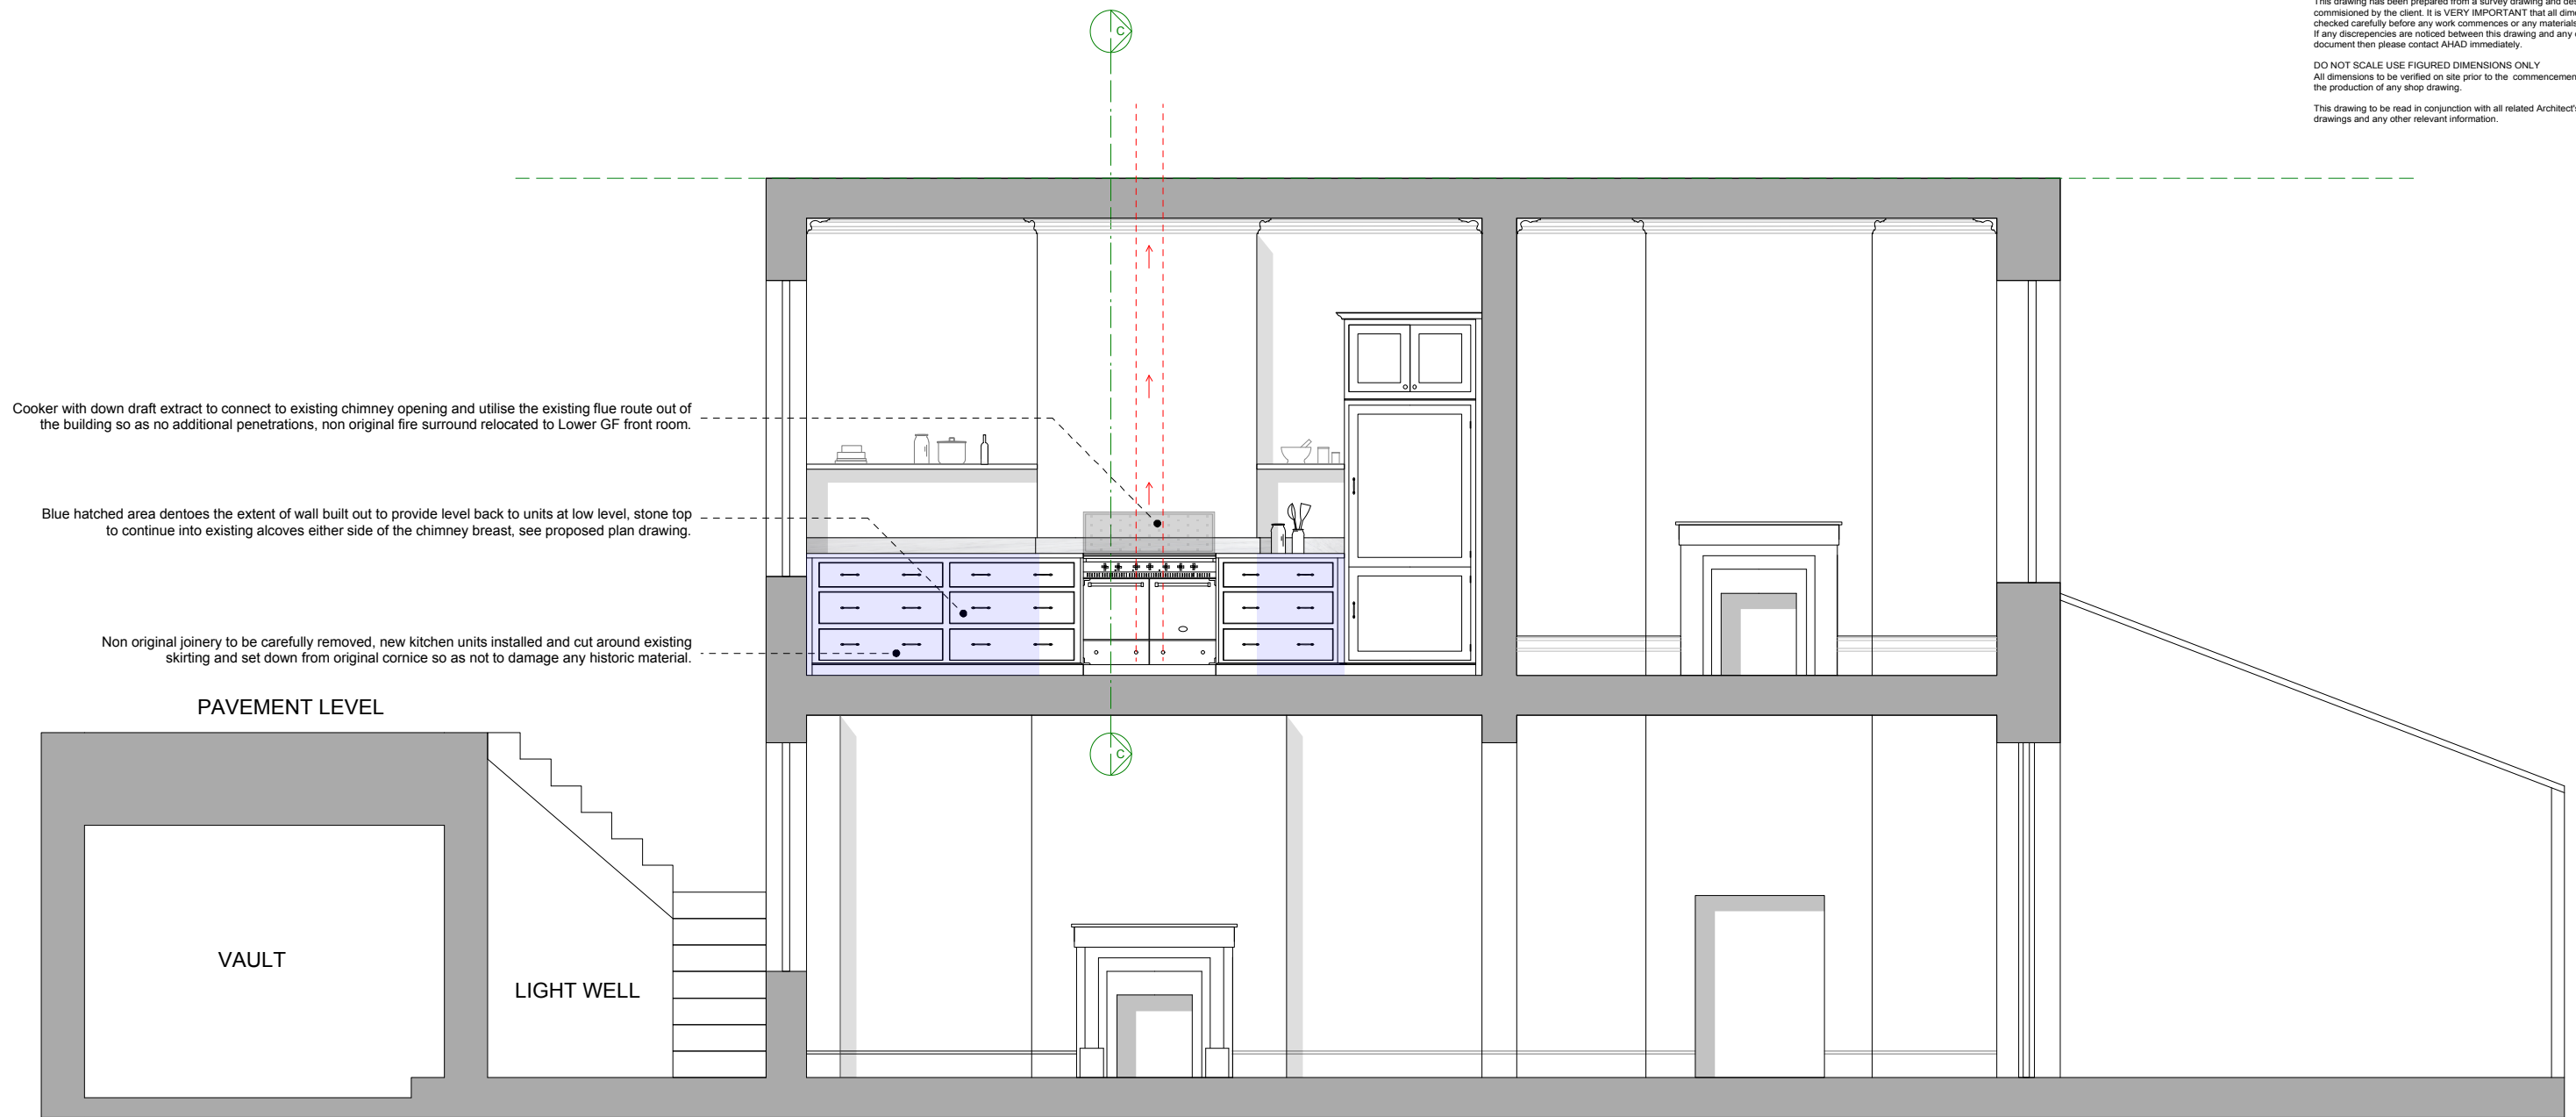

Cooker with down draft extract to connect to existing chimney opening and utilise the existing flue route out of the building so as no additional penetrations, non original fire surround relocated to Lower GF front room.

Blue hatched area denotes the extent of wall built out to provide level back to units at low level, stone top to continue into existing alcoves either side of the chimney breast, see proposed plan drawing.

Non original joinery to be carefully removed, new kitchen units installed and cut around existing skirting and set down from original cornice so as not to damage any historic material.

PAVEMENT LEVEL


VAULT

LIGHT WELL

01 Proposed Section AA
 Scale 1:50 @ A3

Cooker with down draft extract to connect to existing chimney opening and utilise the existing flue route through the existing fire opening and out of the building so as no additional penetrations, non original fire surround relocated to Lower GF front room.

02 Proposed Section CC
 Scale 1:50 @ A3

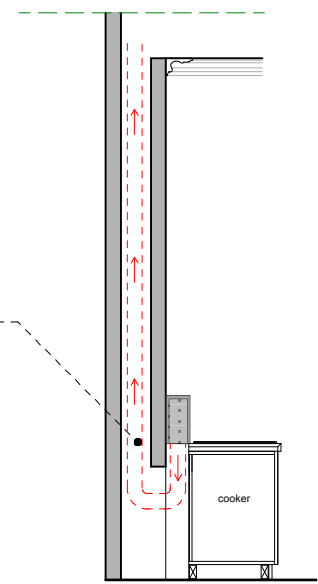

DATE:	REVISION:	REVISION COMMENTS:	AUTHOR:	CHECKED:
25-04-20	A	Cooker hood revised	AH	NA
12-08-19	-	First issue	AH	NA

12 REGENTS PARK TERRACE
 DRAWING NAME:
PROPOSED SECTION AA

PROJECT NO: **P108** DRAWING NO: **PL04** REVISION: **A** SCALE @ SIZE: **1:50 @ A3**

START DATE: **JULY 2019** FIRST AUTHOR: **AH**

