

• LUCINDA SANFORD •

INTERIOR, ARCHITECTURAL DESIGN & MANAGEMENT

PROJECT

18 Chester Terrace,
NW1 4ND

CONTENTS

Existing plans dated 25.04.2020, Revision A

PREPARED BY

Paulina Kosciak



0044 20 37708284


paulina@lucindasanford.com

www.lucindasanford.com

Unit 11 Rotherhithe Business Estate


214 Rotherhithe New Road

London SE16 3EH

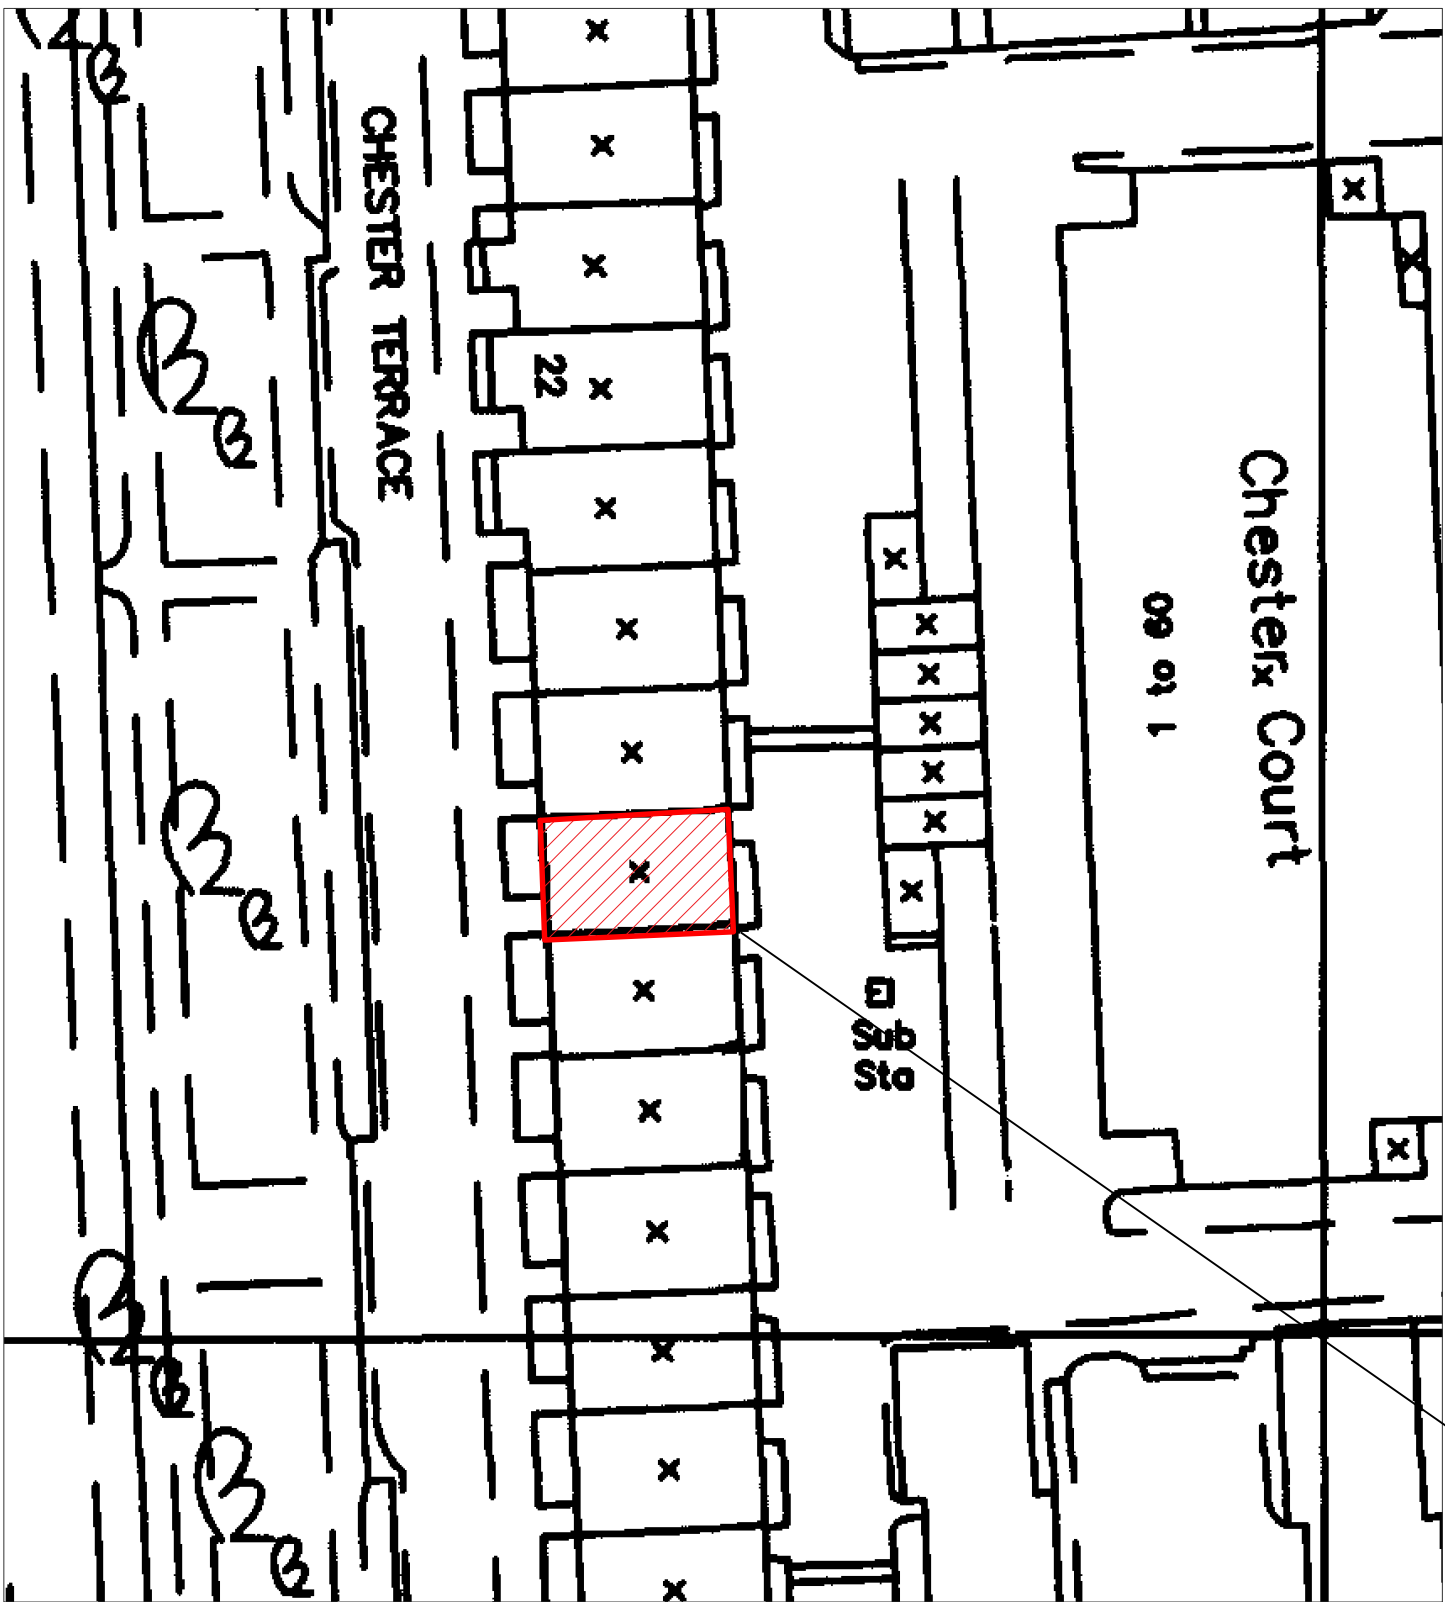

01 Block Plan
Scale 1:500


0 2.5 5 10 15 20 25 30m
Scale 1:500


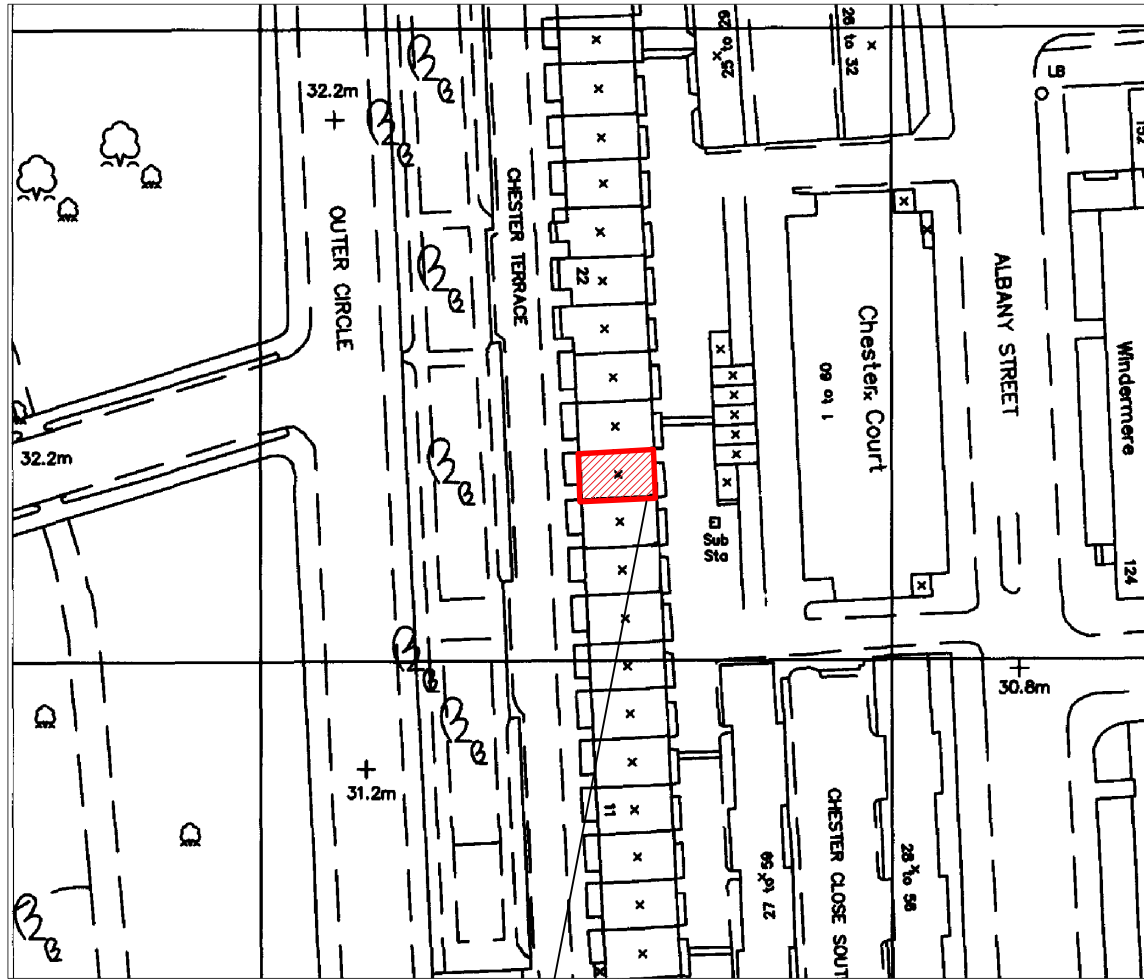




02 Site Location Plan
Scale 1:1250



RED LINE DENOTES SITE BOUNDARY



0 5 10 20 30 40 45 50
Scale 1:1250



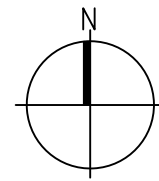




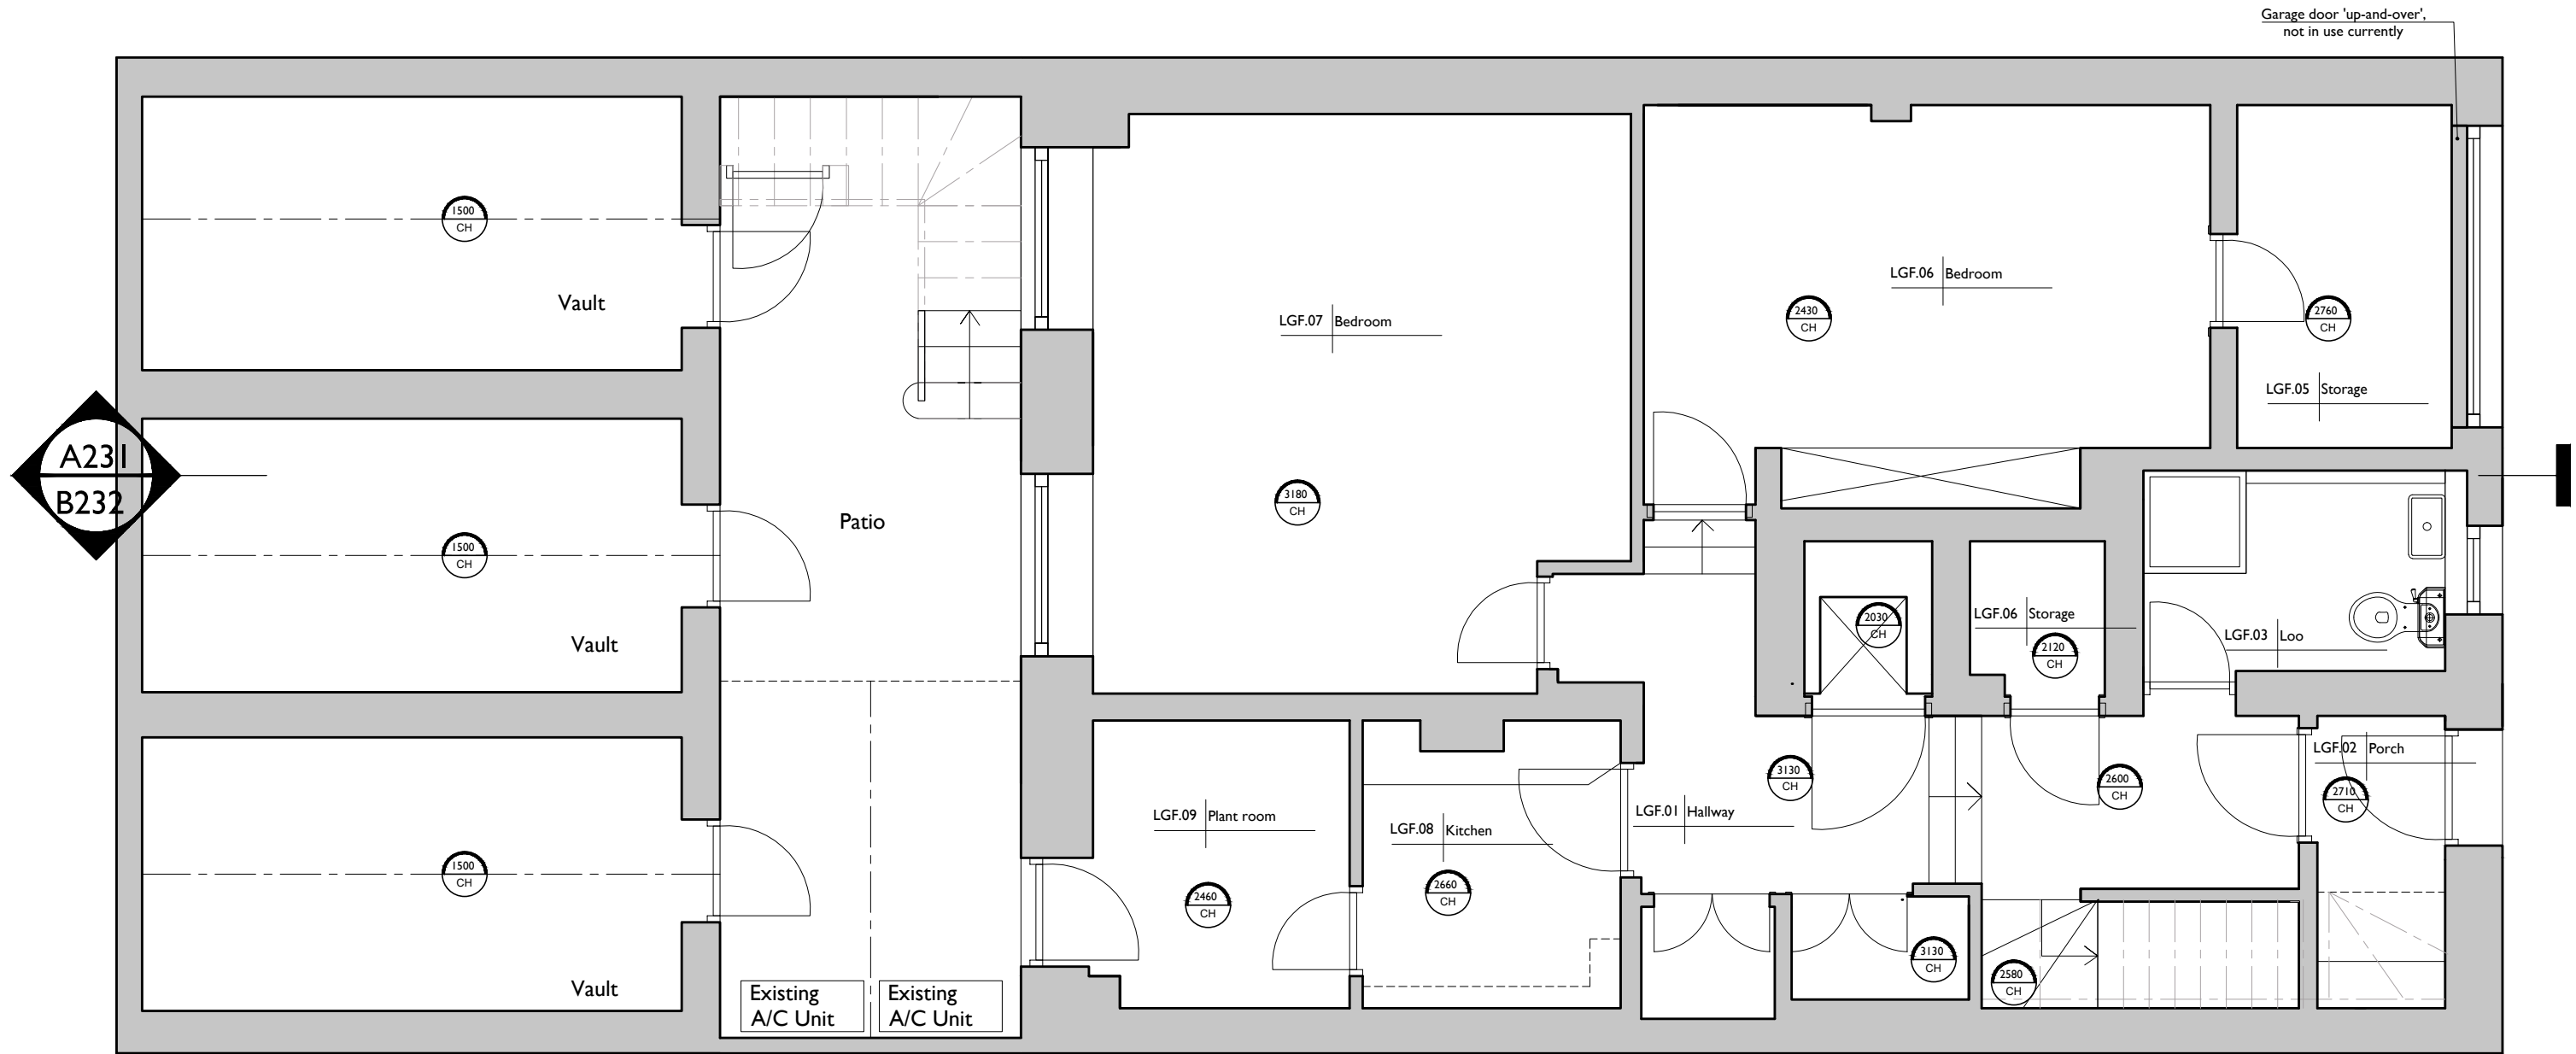
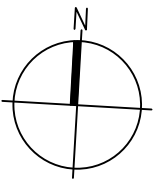


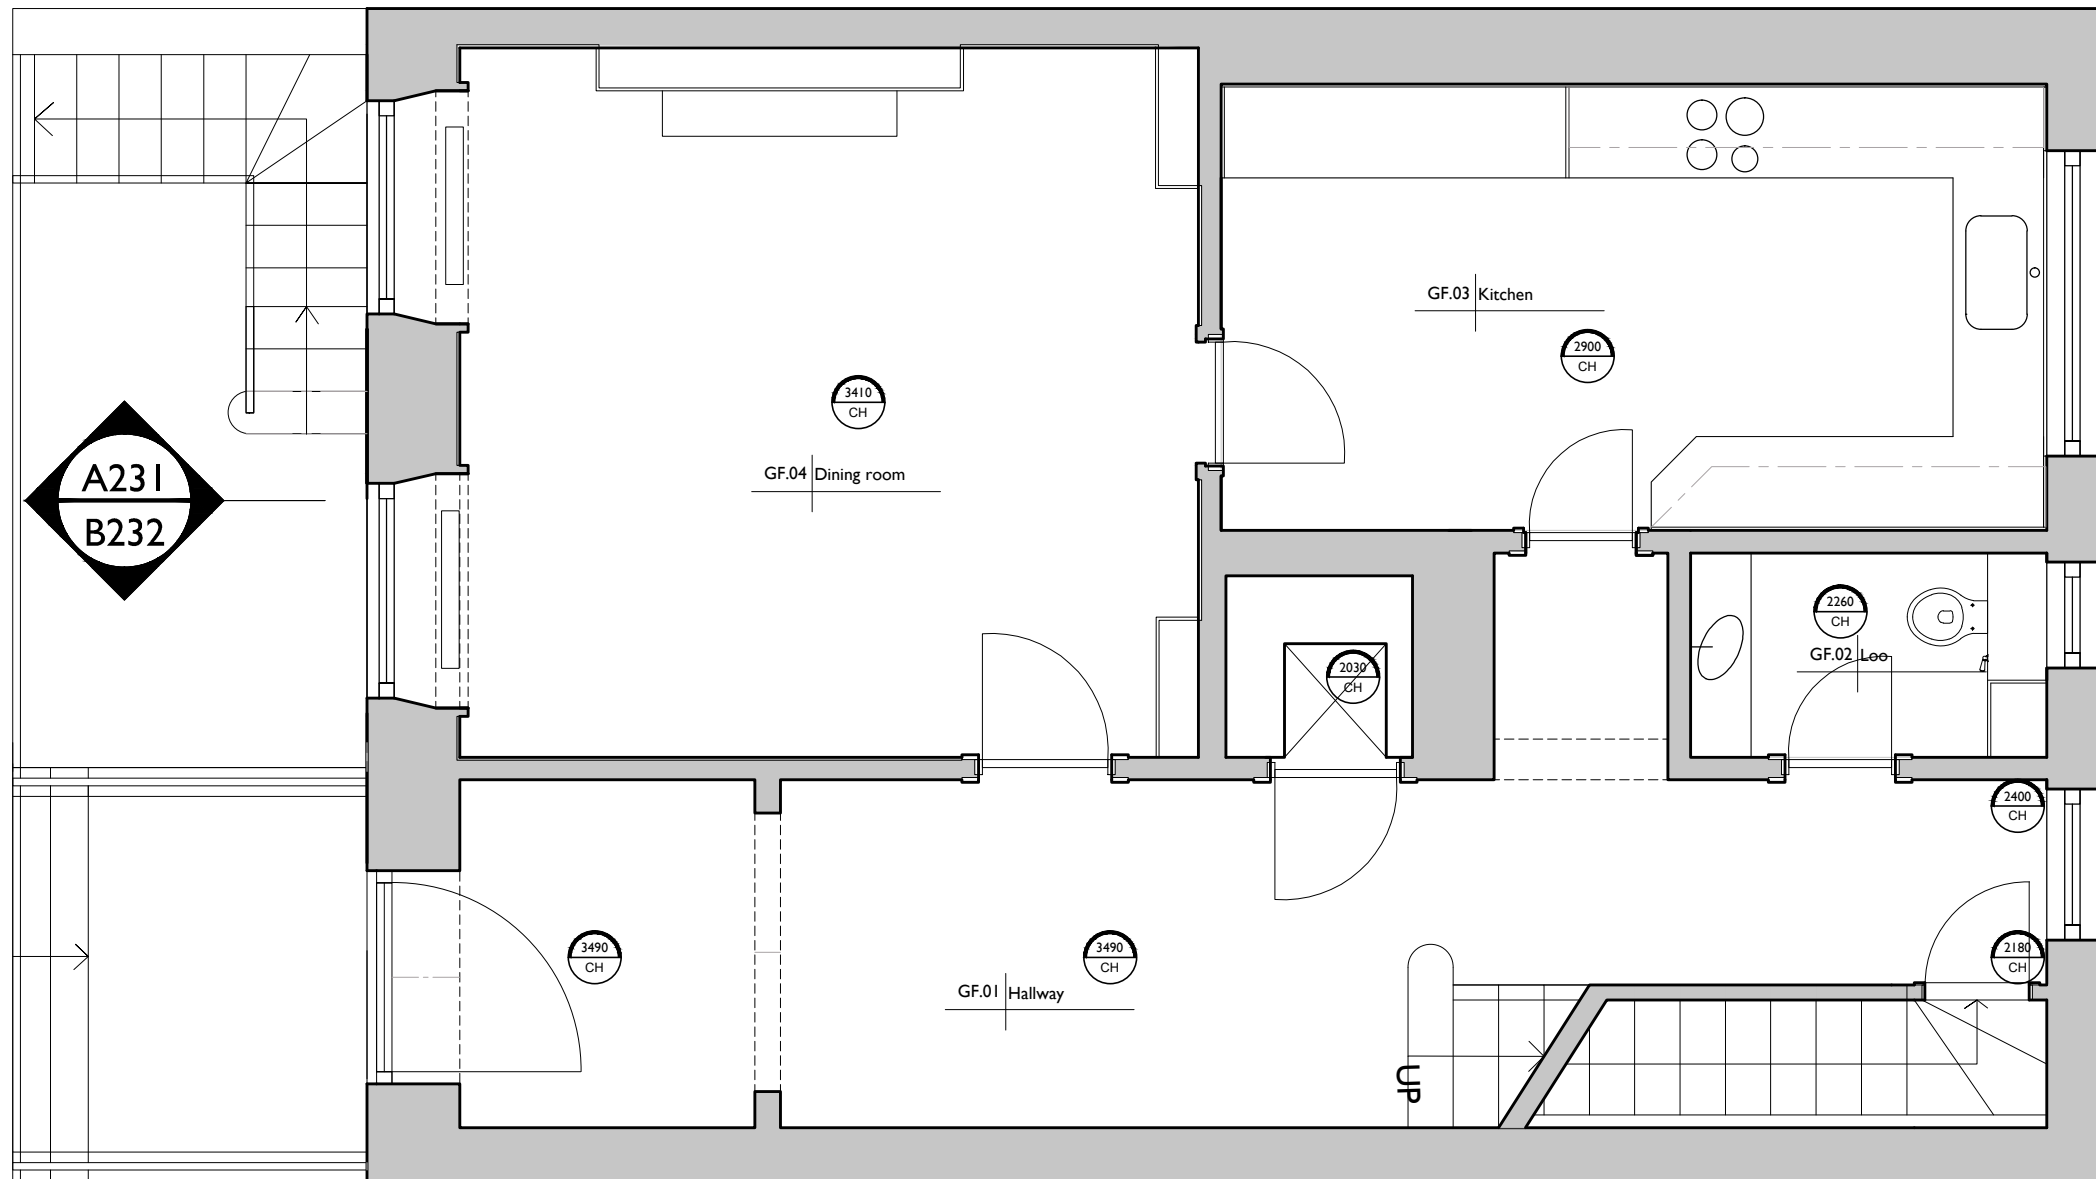
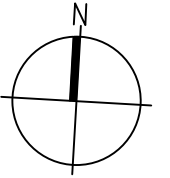


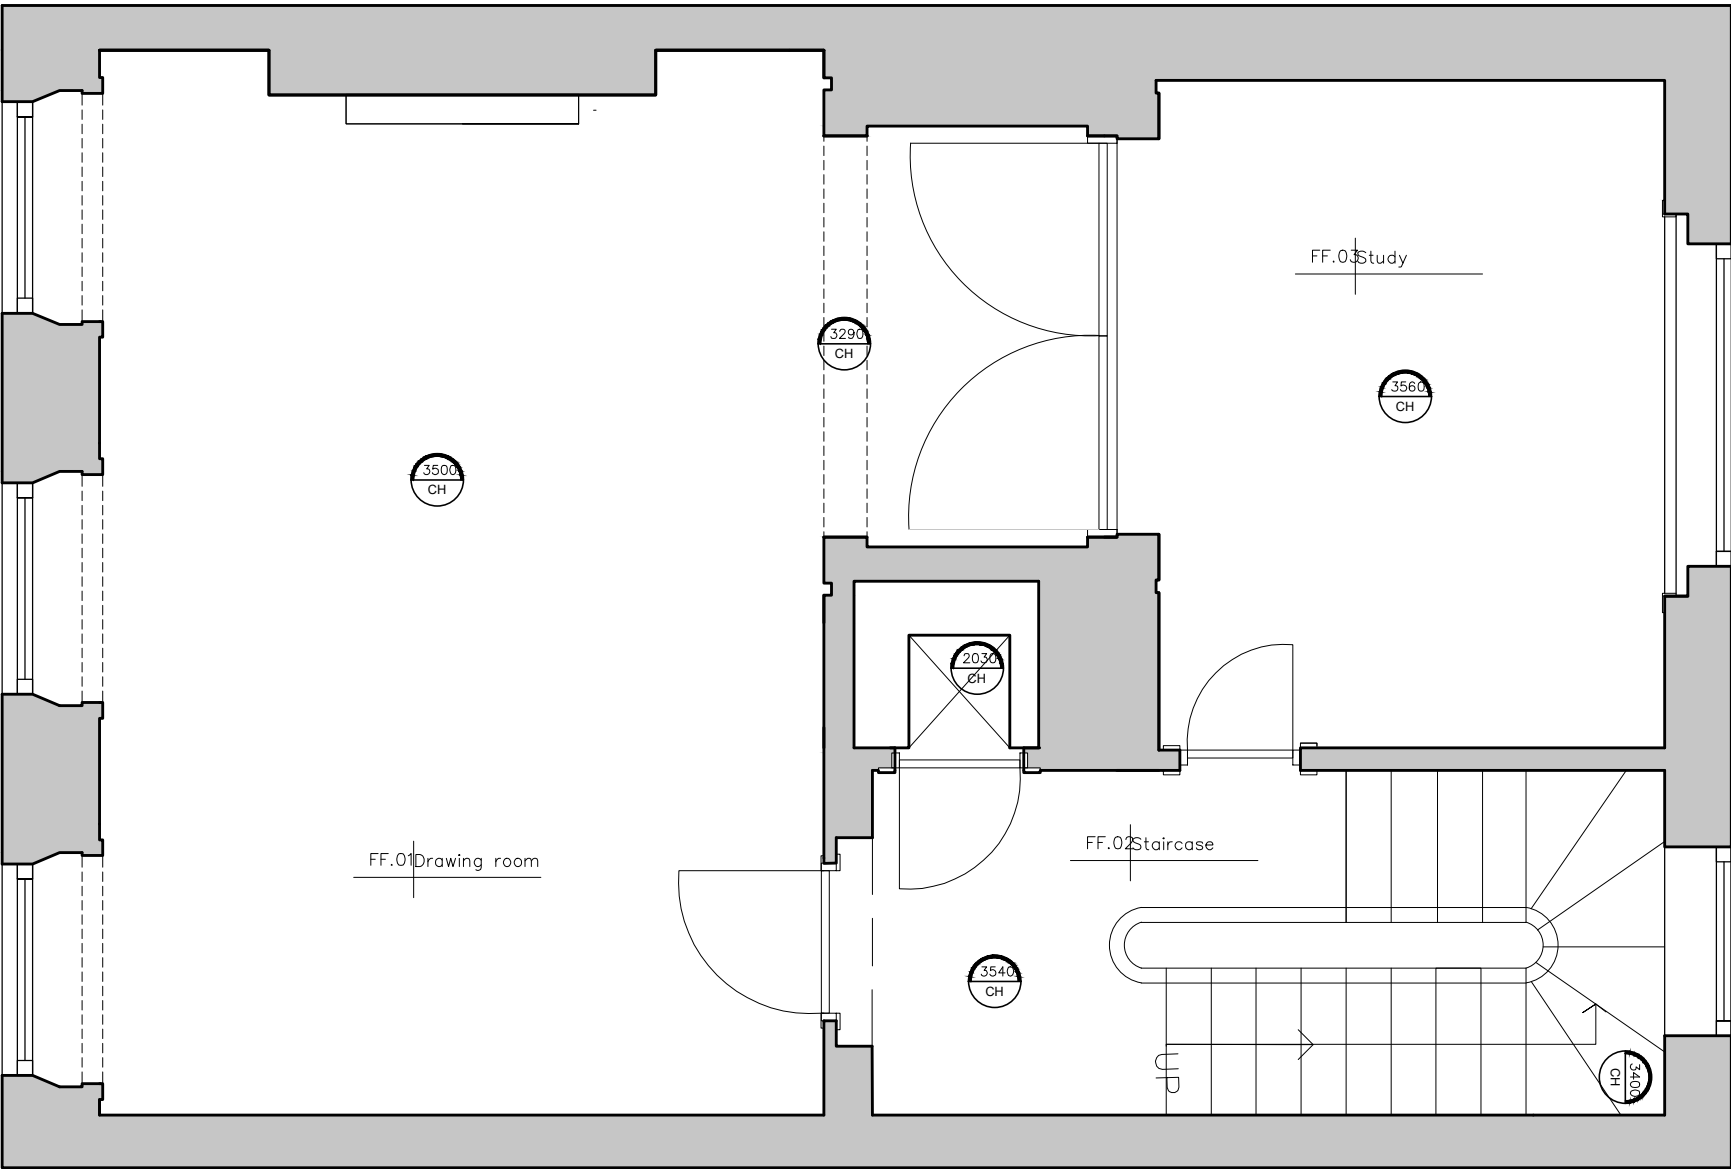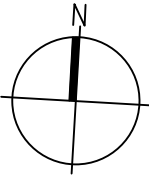


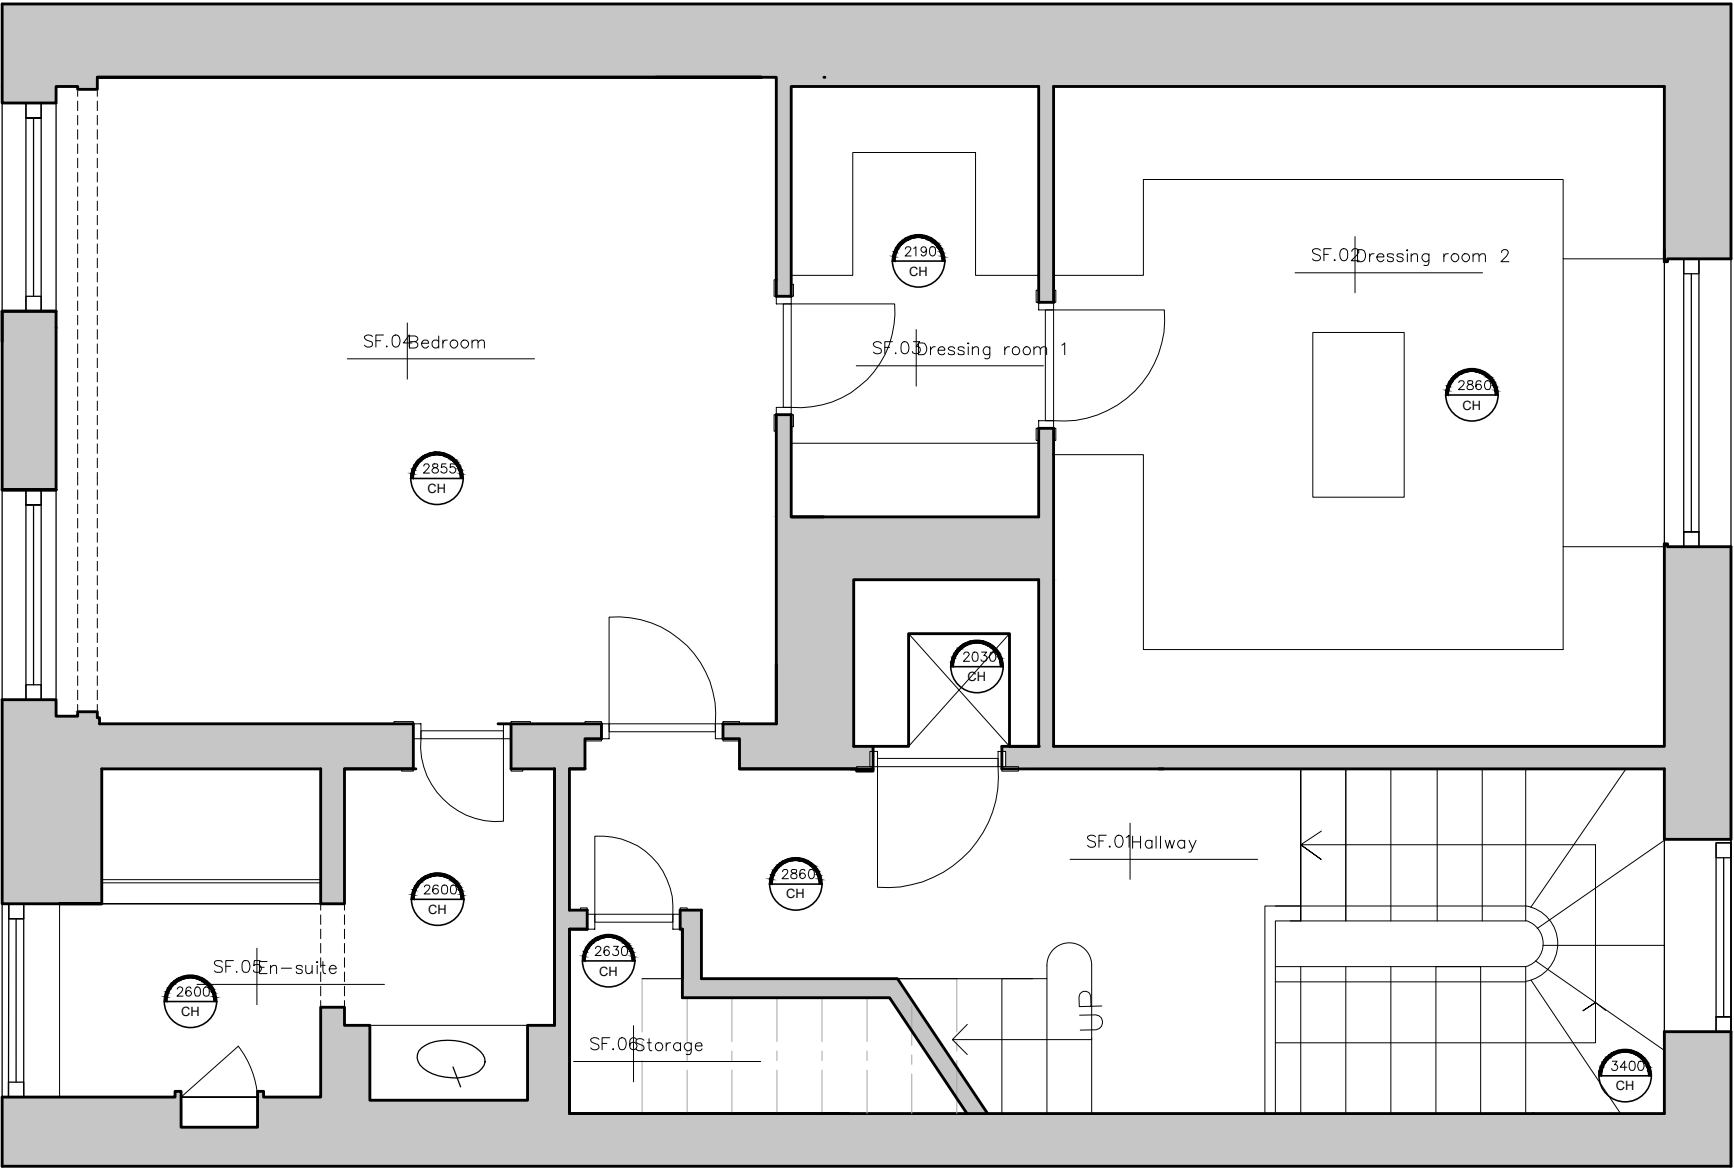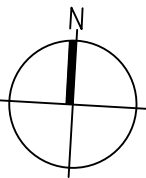


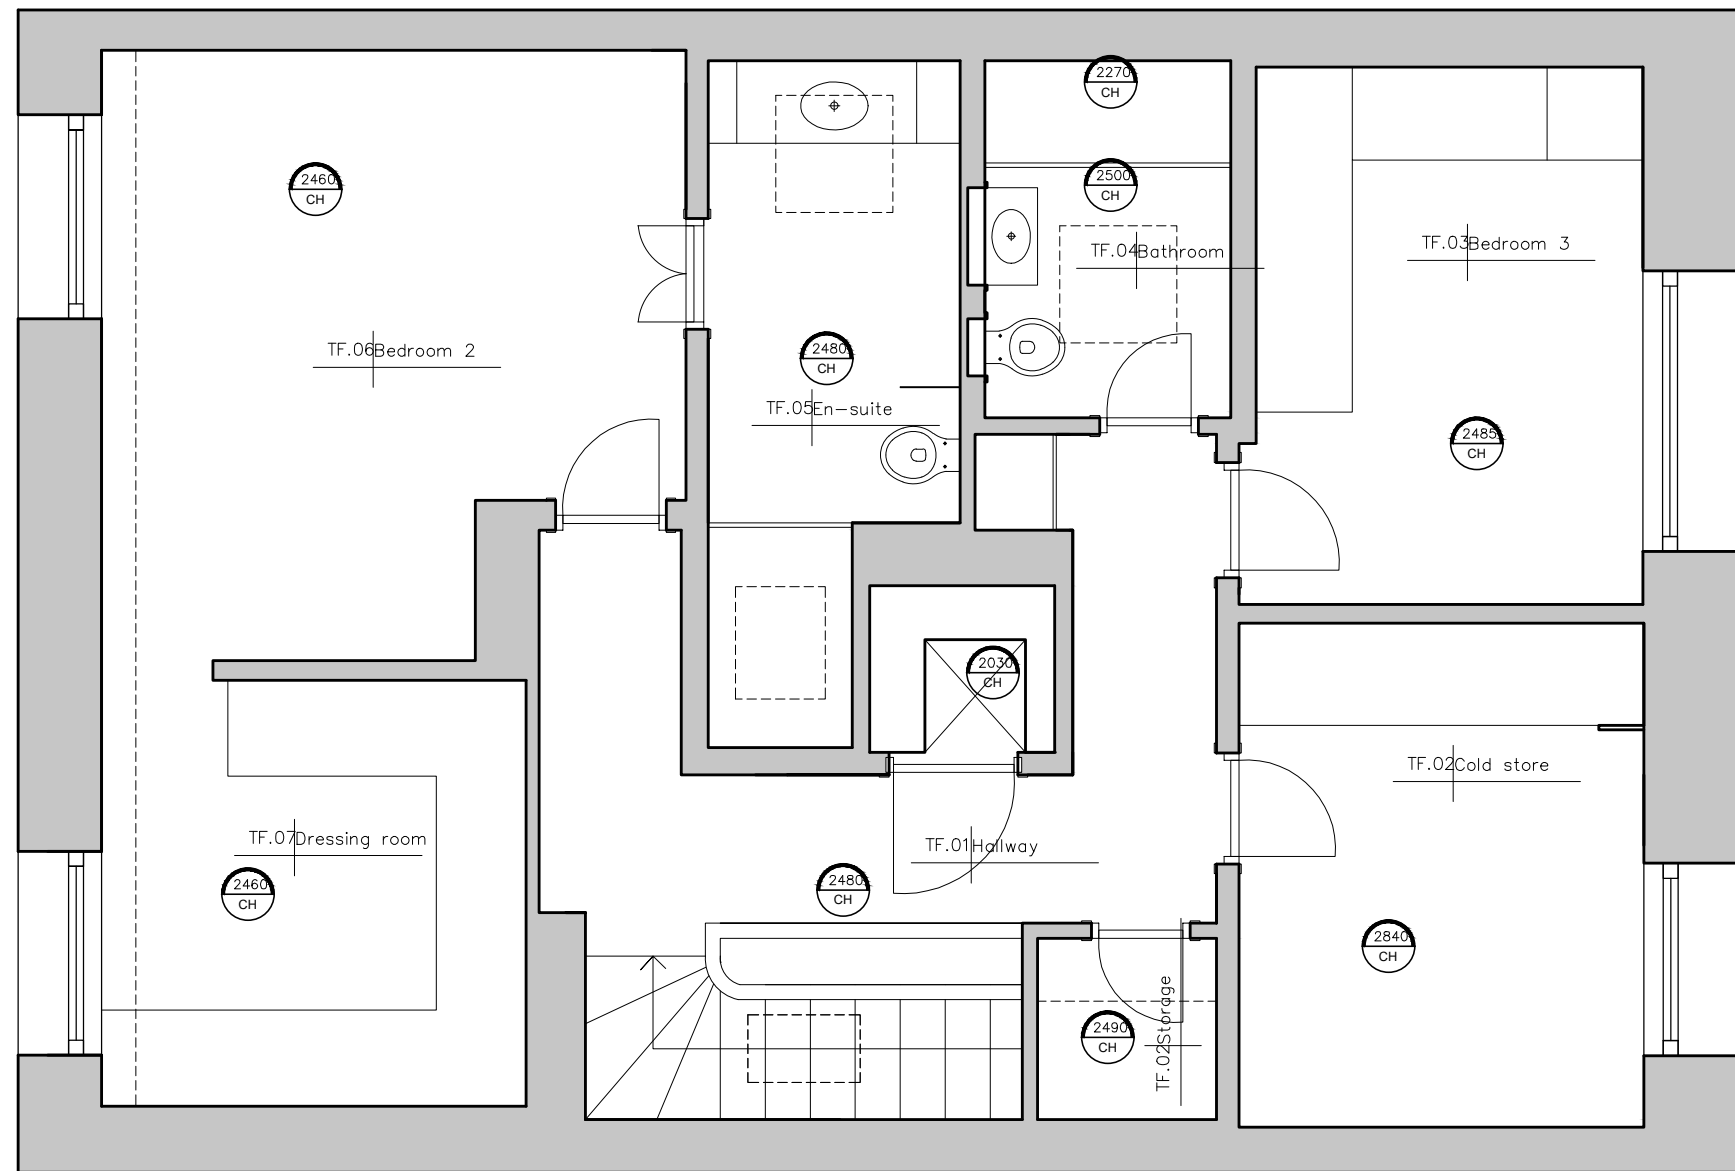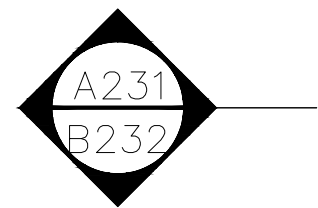
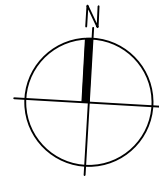


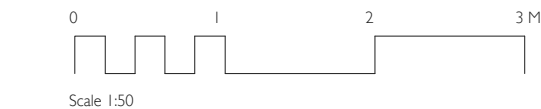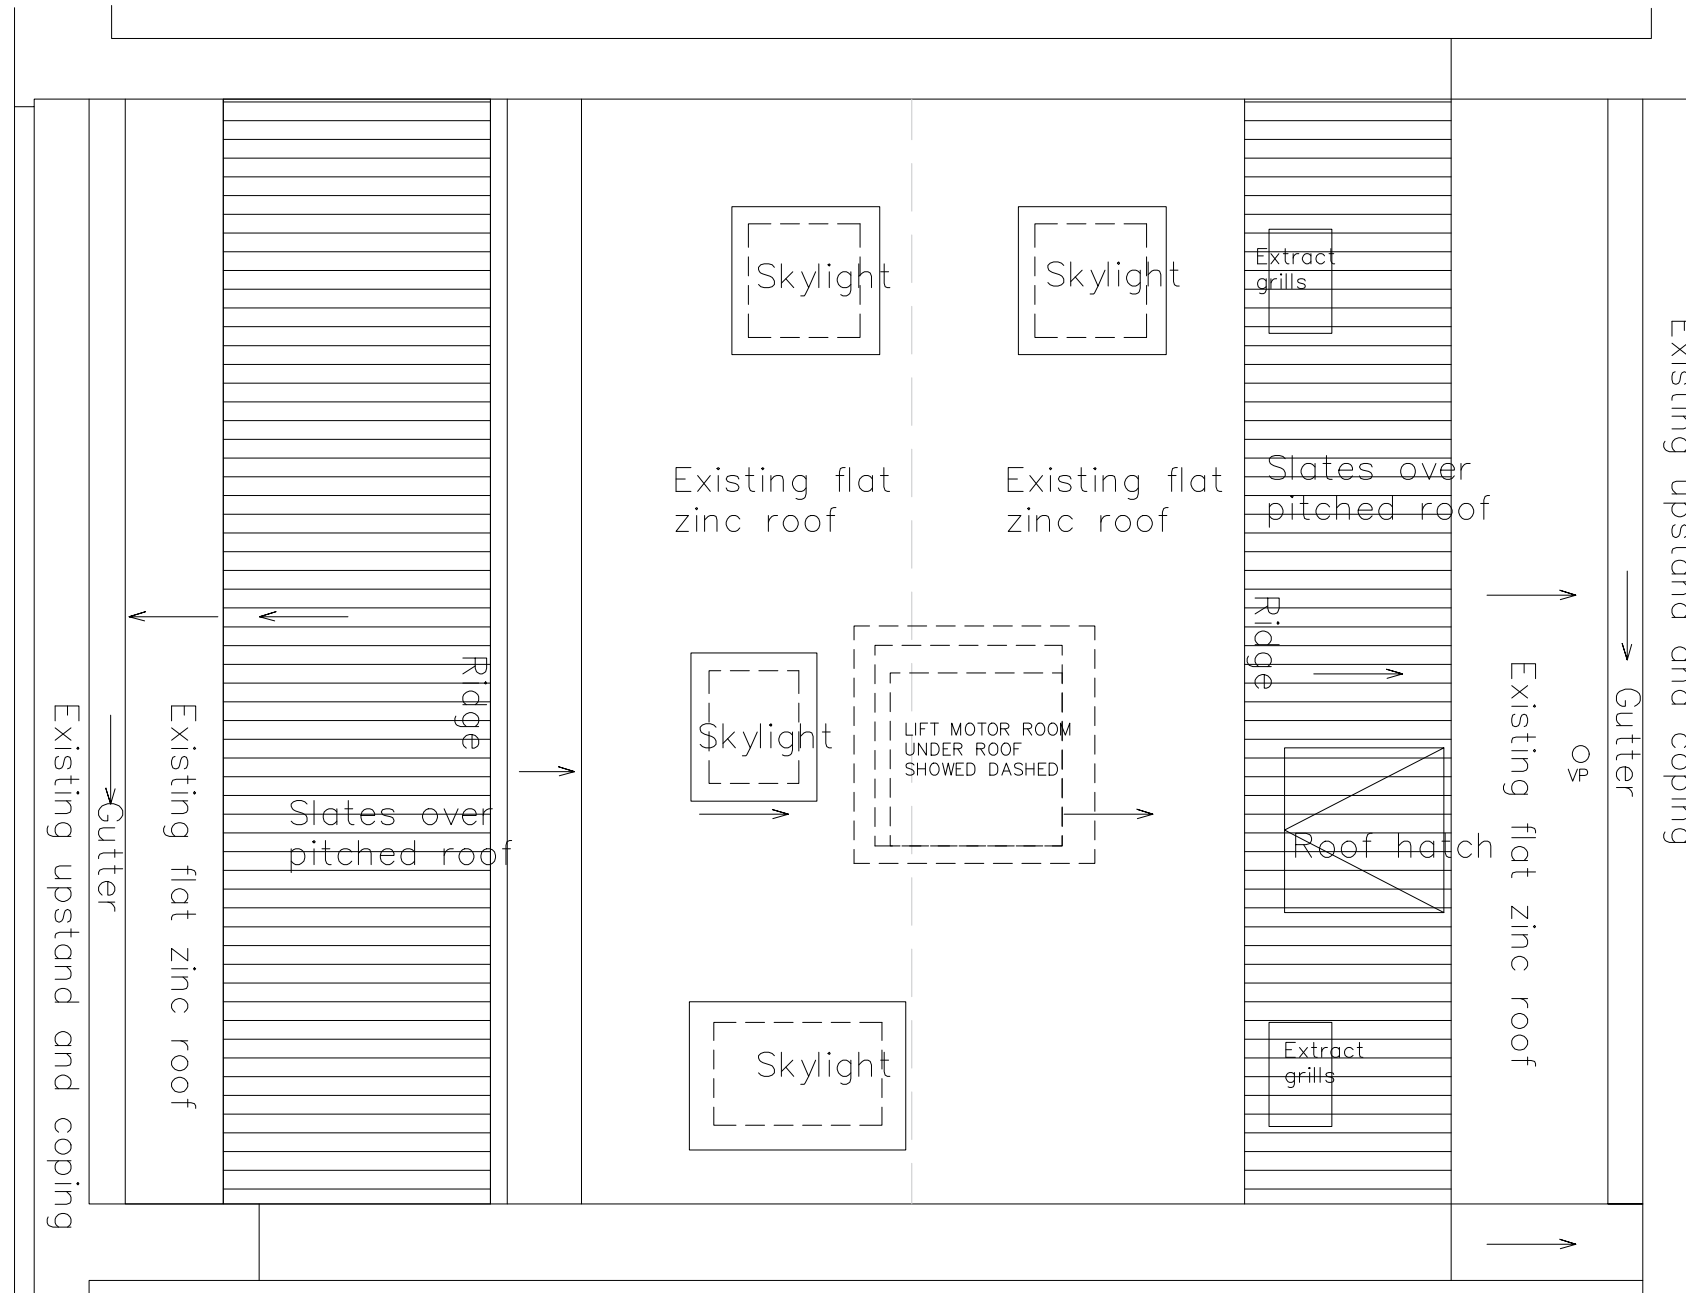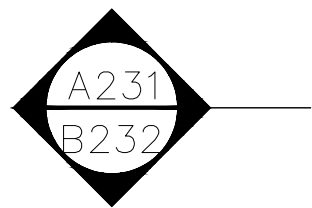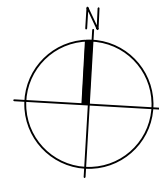


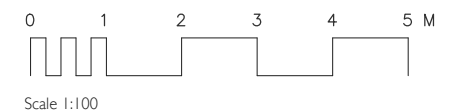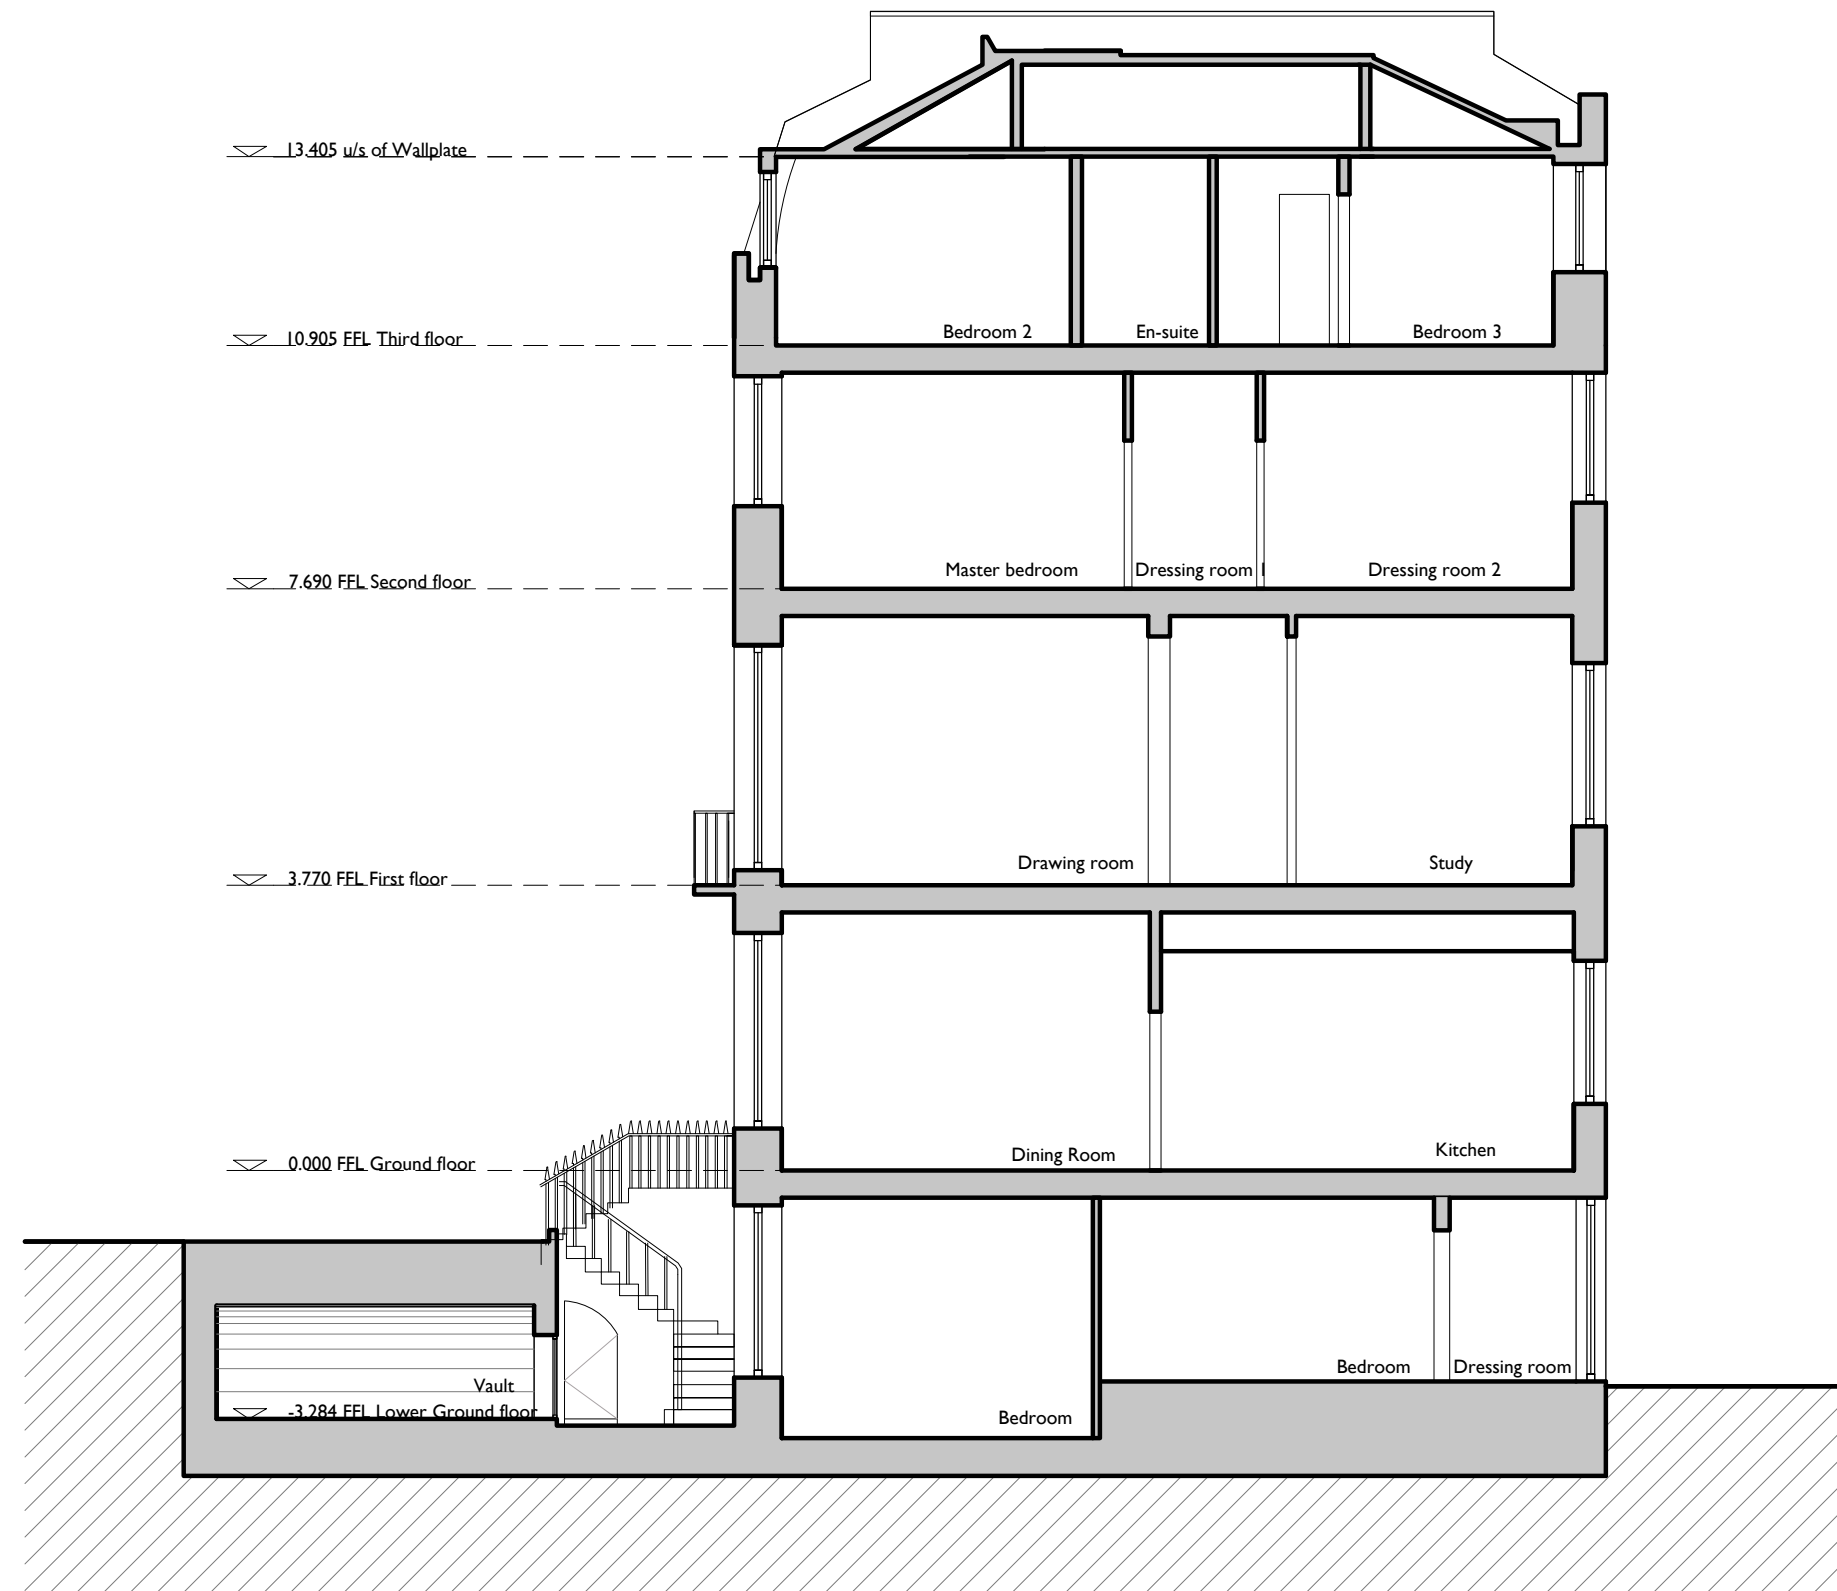

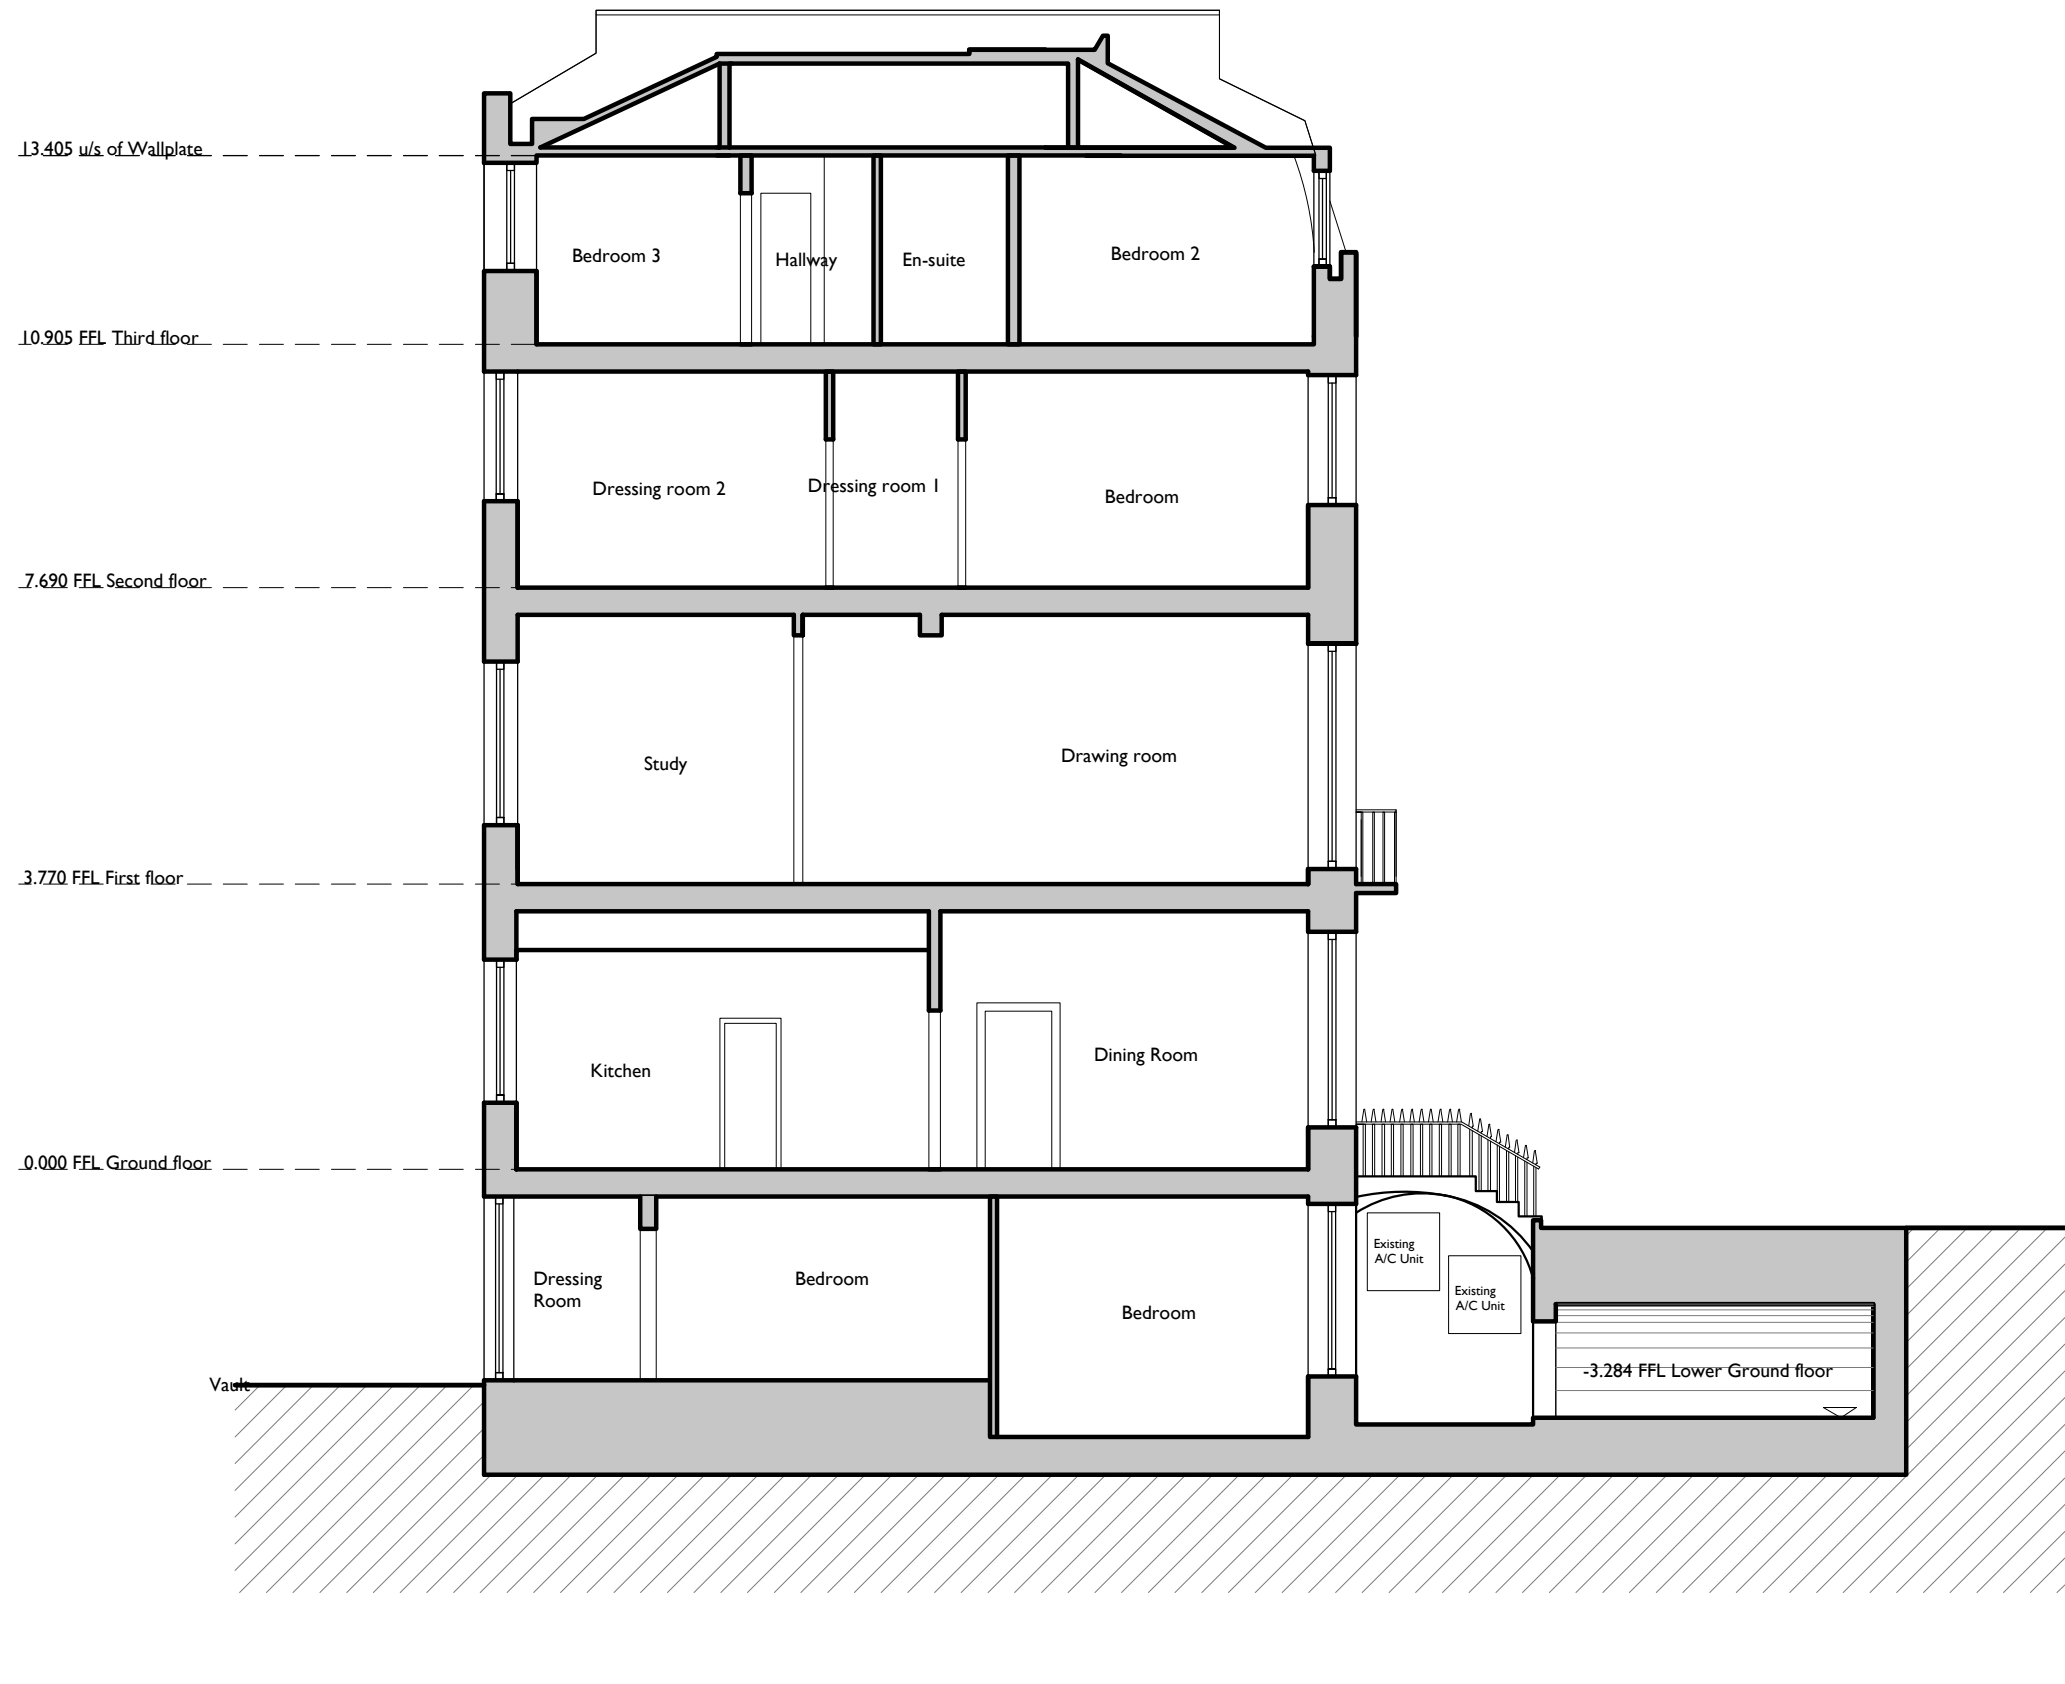

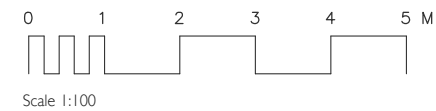

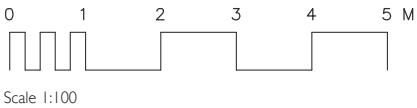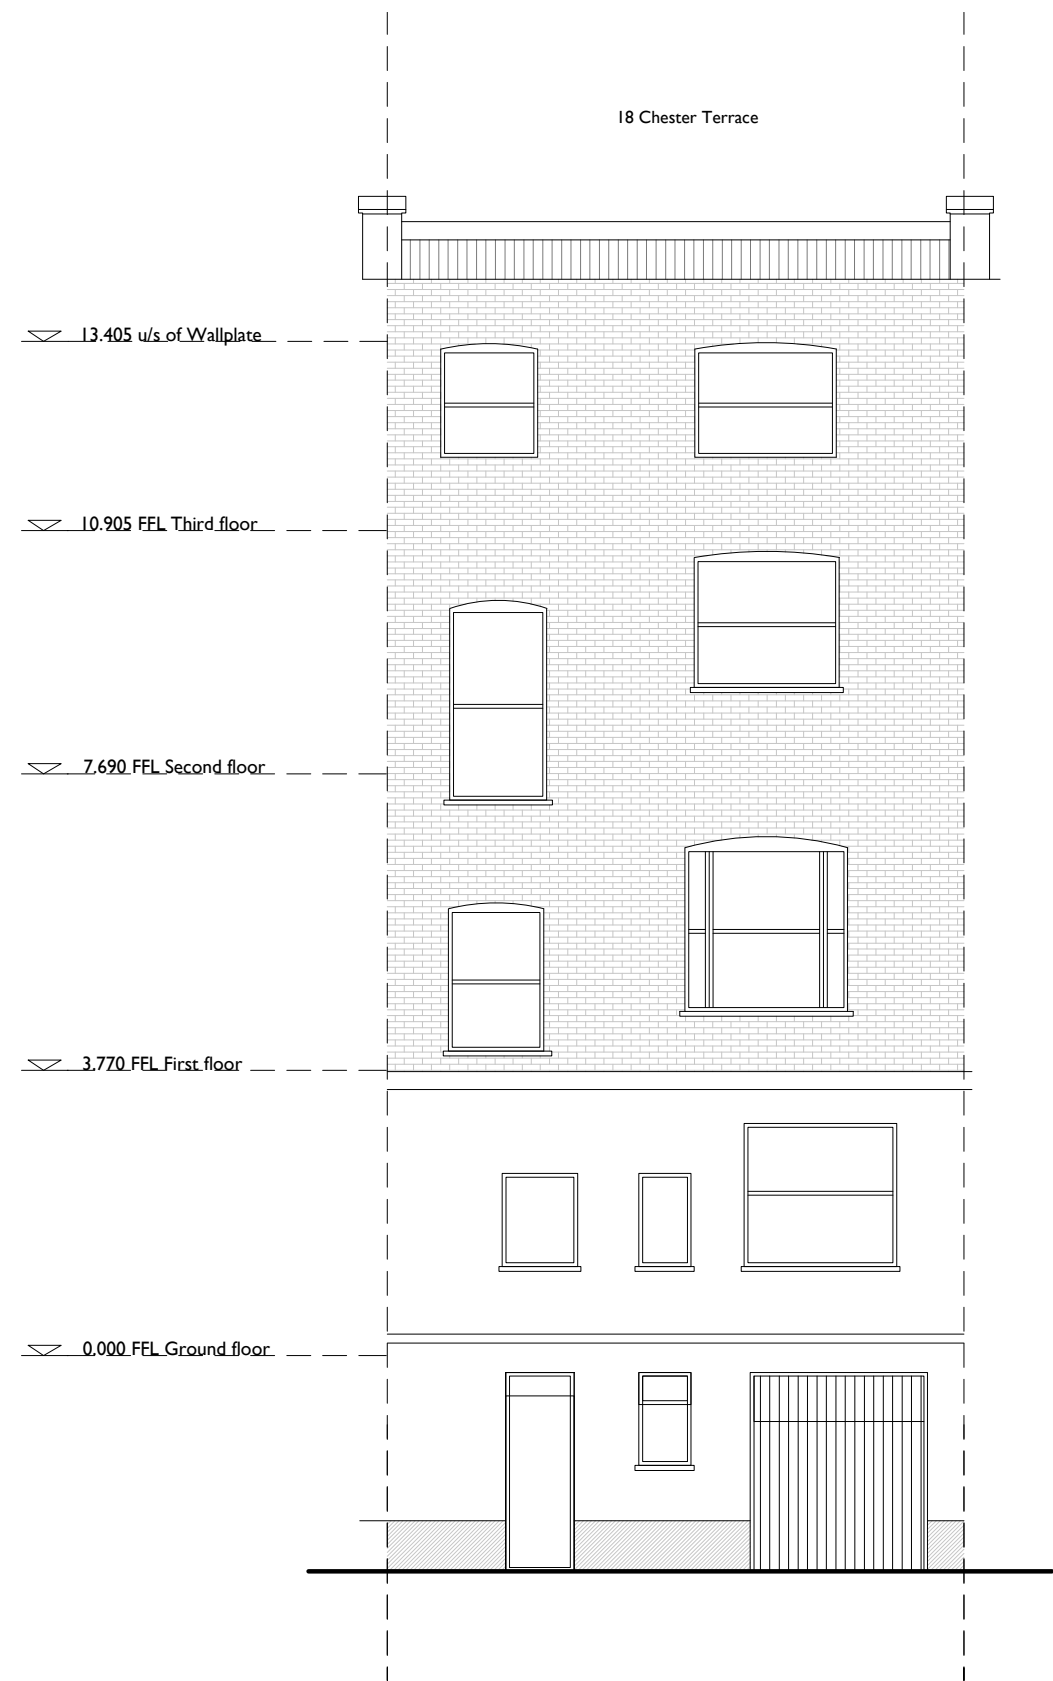


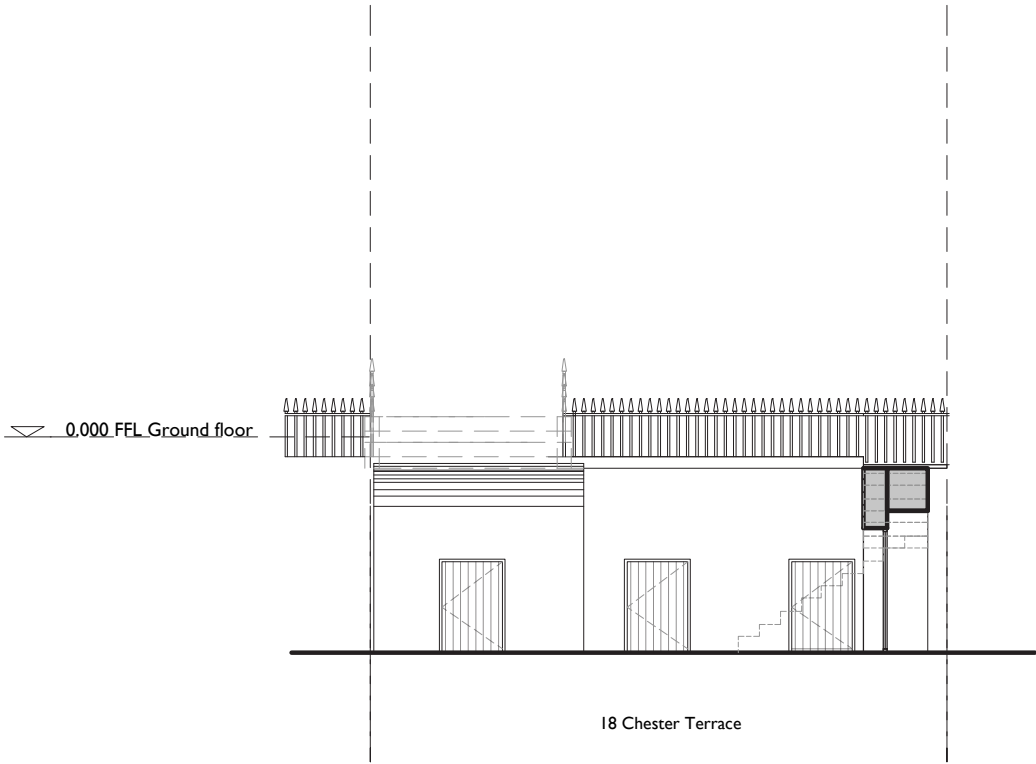

01 External staircase



02 External staircase

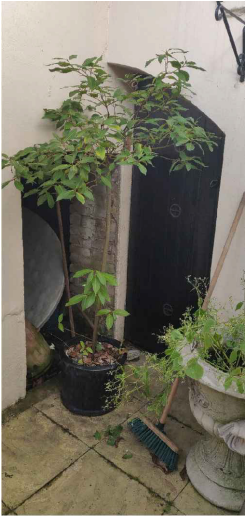

03 Doors to vaults



04 Doors to vaults



05 Vaults internally

