

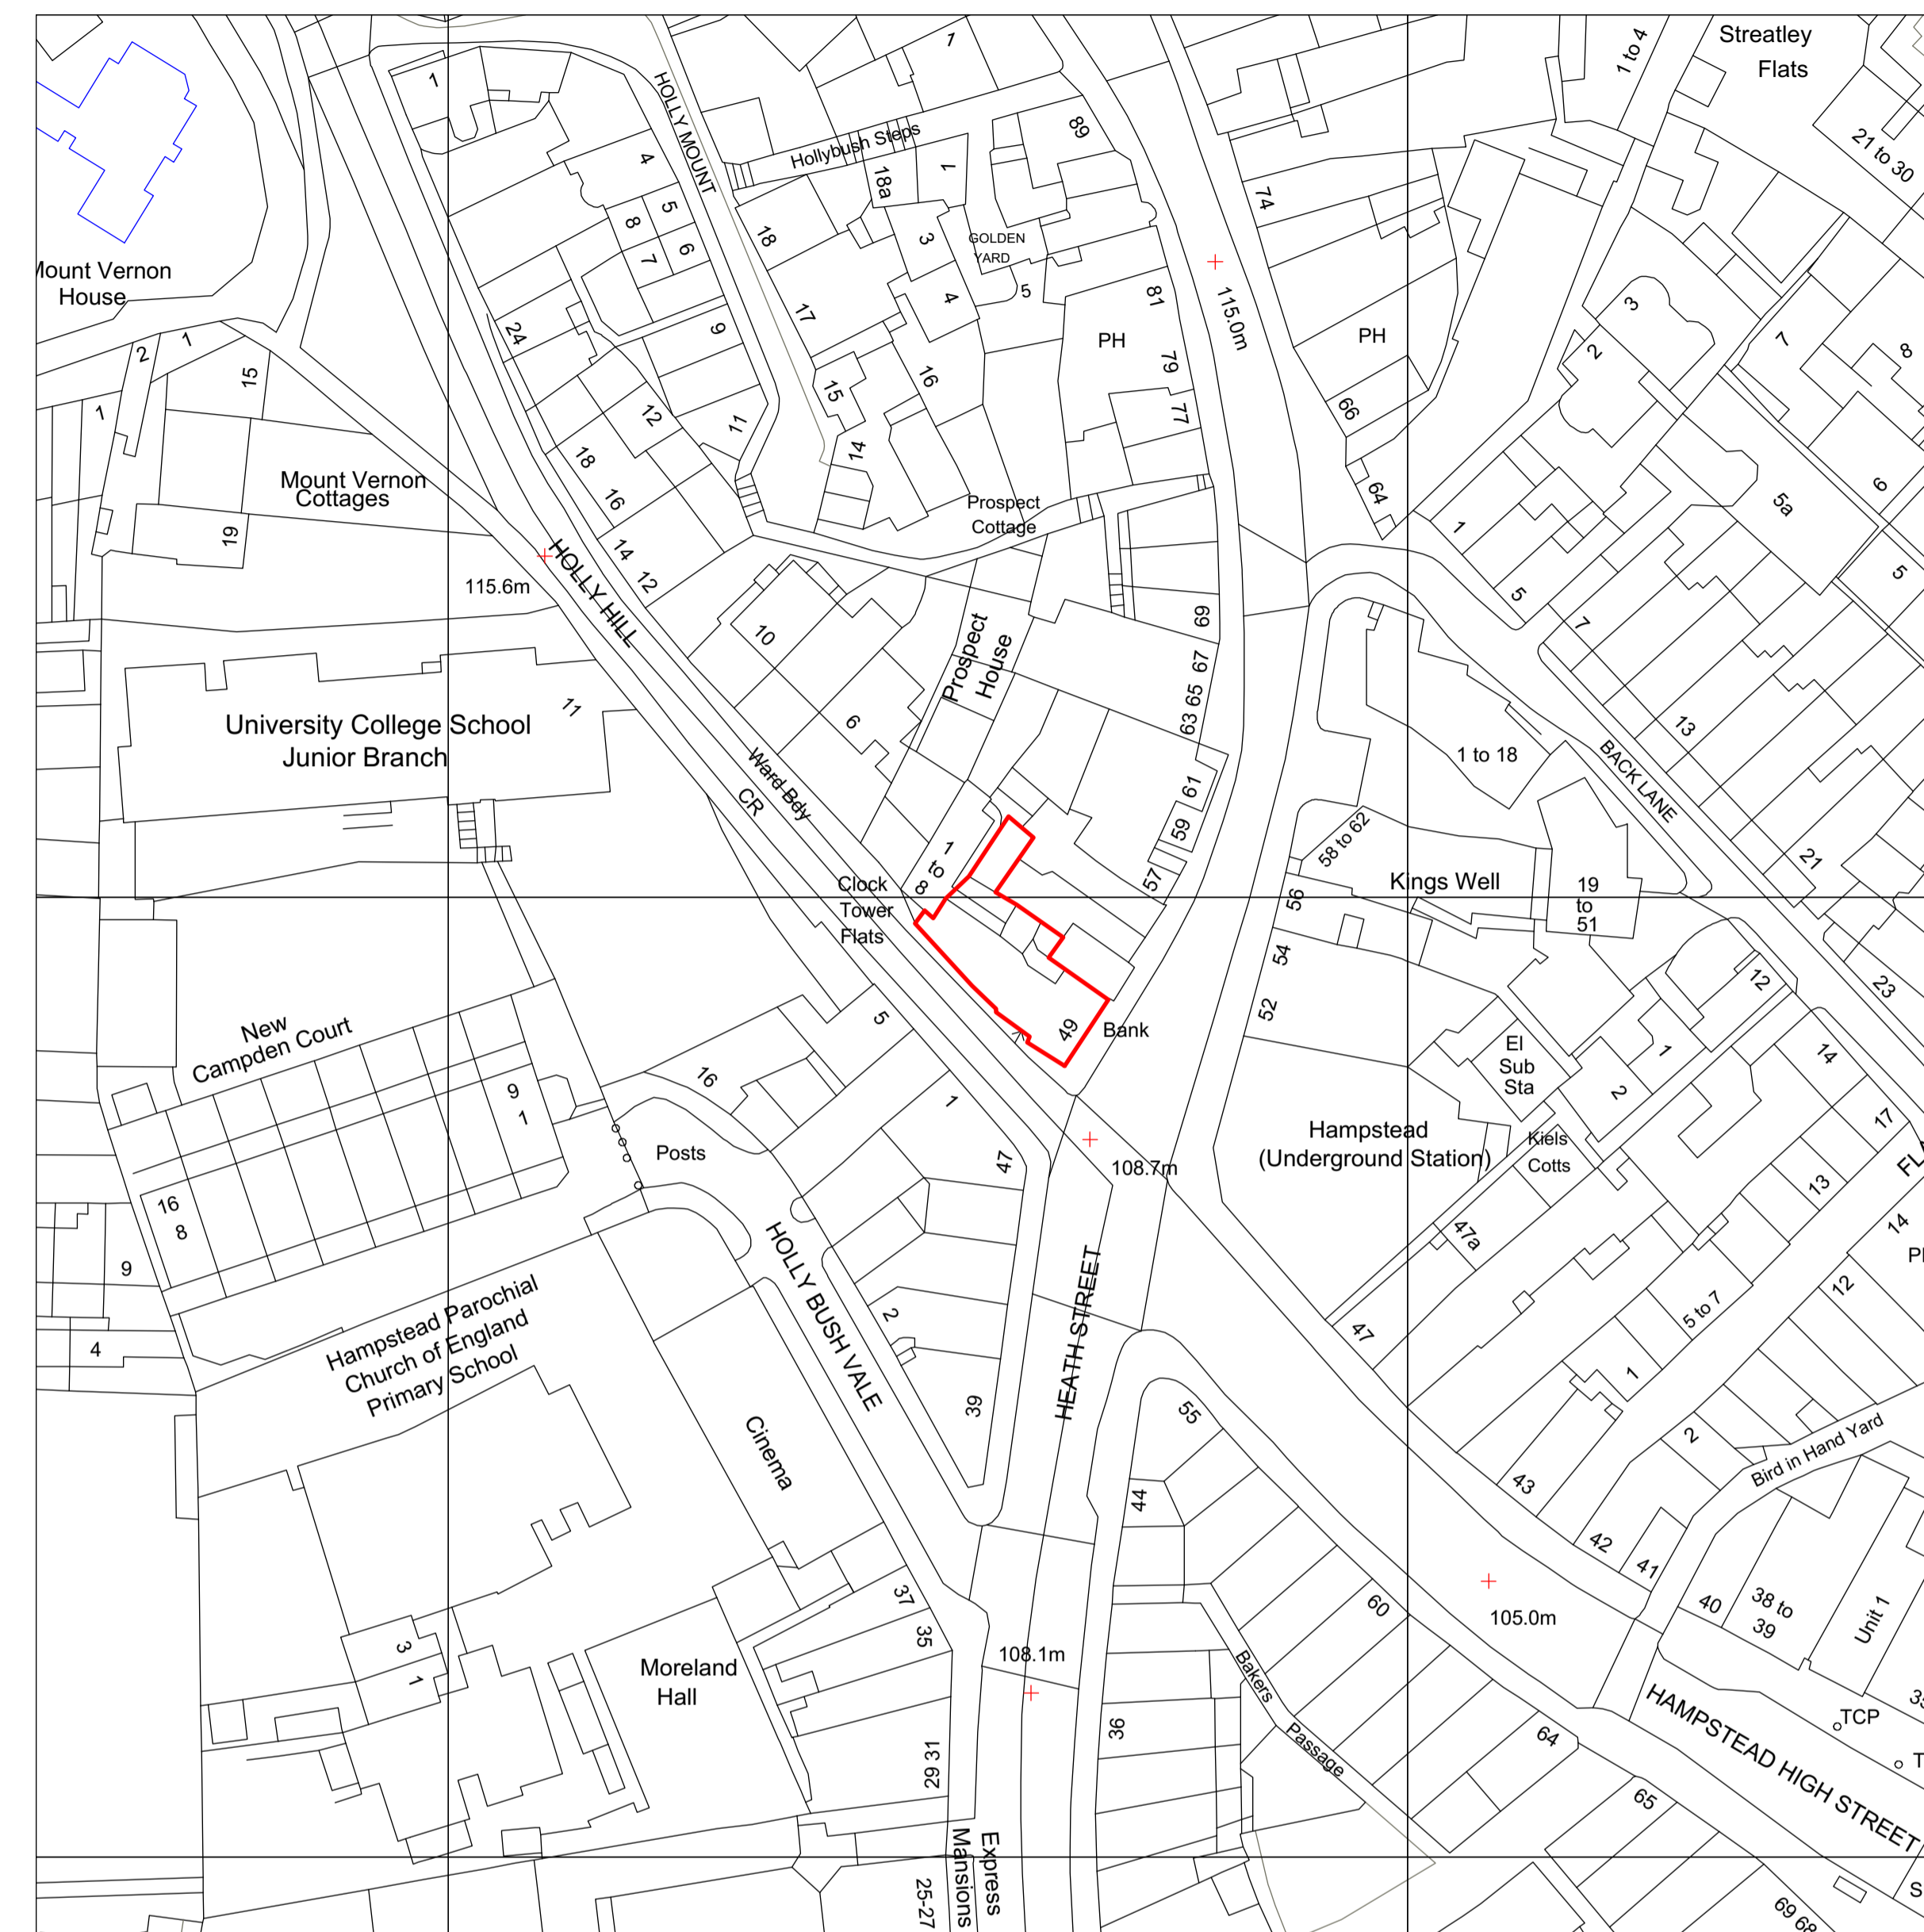


**BLOCK PLAN**  
**SCALE - 1:500 @ A3**

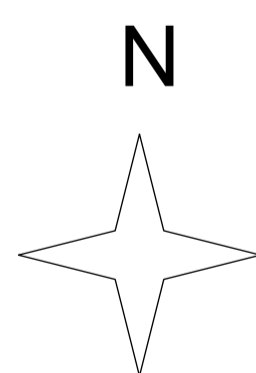

**LOCATION PLAN**  
**SCALE - 1:1250 @ A3**

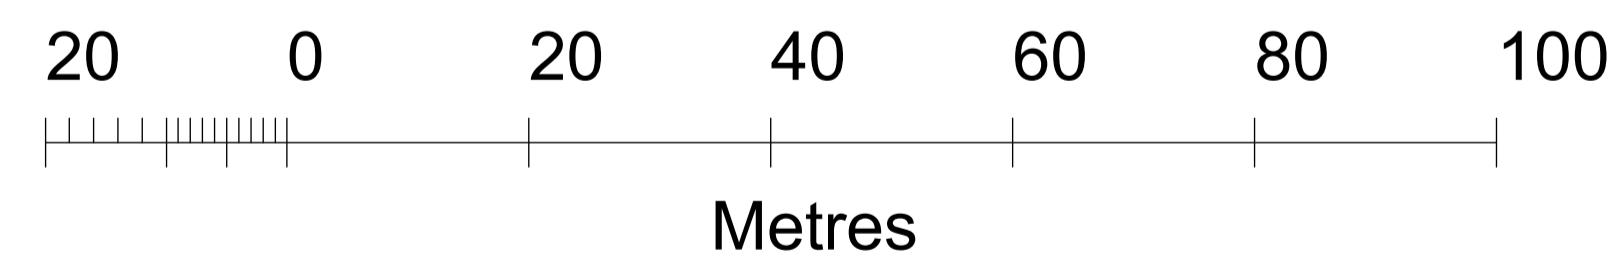

© Crown copyright and database rights 2017  
Reproduction in whole or in part is prohibited  
without the permission of Ordnance Survey.

four architecture  
cardiff • edinburgh • london • sheffield  
The Lux Building  
2-4 Hoxton Square  
London N1 6NU  
020 7613 2244

© This drawing remains the Copyright of Four Architecture and Design and may not be reproduced in whole or in any part without prior written permission.  
NOTE:  
All proprietary goods and materials are to be fitted in accordance with manufacturer's instructions. Codes of Practice and British Standards. All dimensions to be verified by the Contractor on site. Do not scale drawings, work to figured dimensions only.  
ALL REFERENCES SHOULD BE READ IN CONJUNCTION WITH THE MOST CURRENT NATIONWIDE DESIGN GUIDES.

CLIENT  
 Nationwide

**HAMPSTEAD**  
Branch Transformation Programme

REVISIONS		A   LOCATION PLAN EXTENDED TO INCLUDE COURTYARD AREA		22.04.2020
BRANCH NAME & PREFIX: Name: 49 HEATH STREET, LONDON, NW3 6UF Prefix:		DRAWING TYPE: <b>PLANNING</b> Location & Block Plan		
SCALE @ A1: 1:25	SCALE @ A3: 1:50	DATE DRAWN: 15/03/2017	STATUS: CD	PROPERTY LOCATION CODE: XXXX
DRAWN BY: JM 4AD LONDON	CHECKED BY & DATE: DP 4AD LONDON	JOB REF: 17 045	Draft / Approved	DRAWING REF NO: <b>PA.00.00</b>
				REV: <b>A</b>