


notes
 1. THIS DRAWING IS BASED ON
 VERTICALITY SURVEY DATED APRIL
 2018.

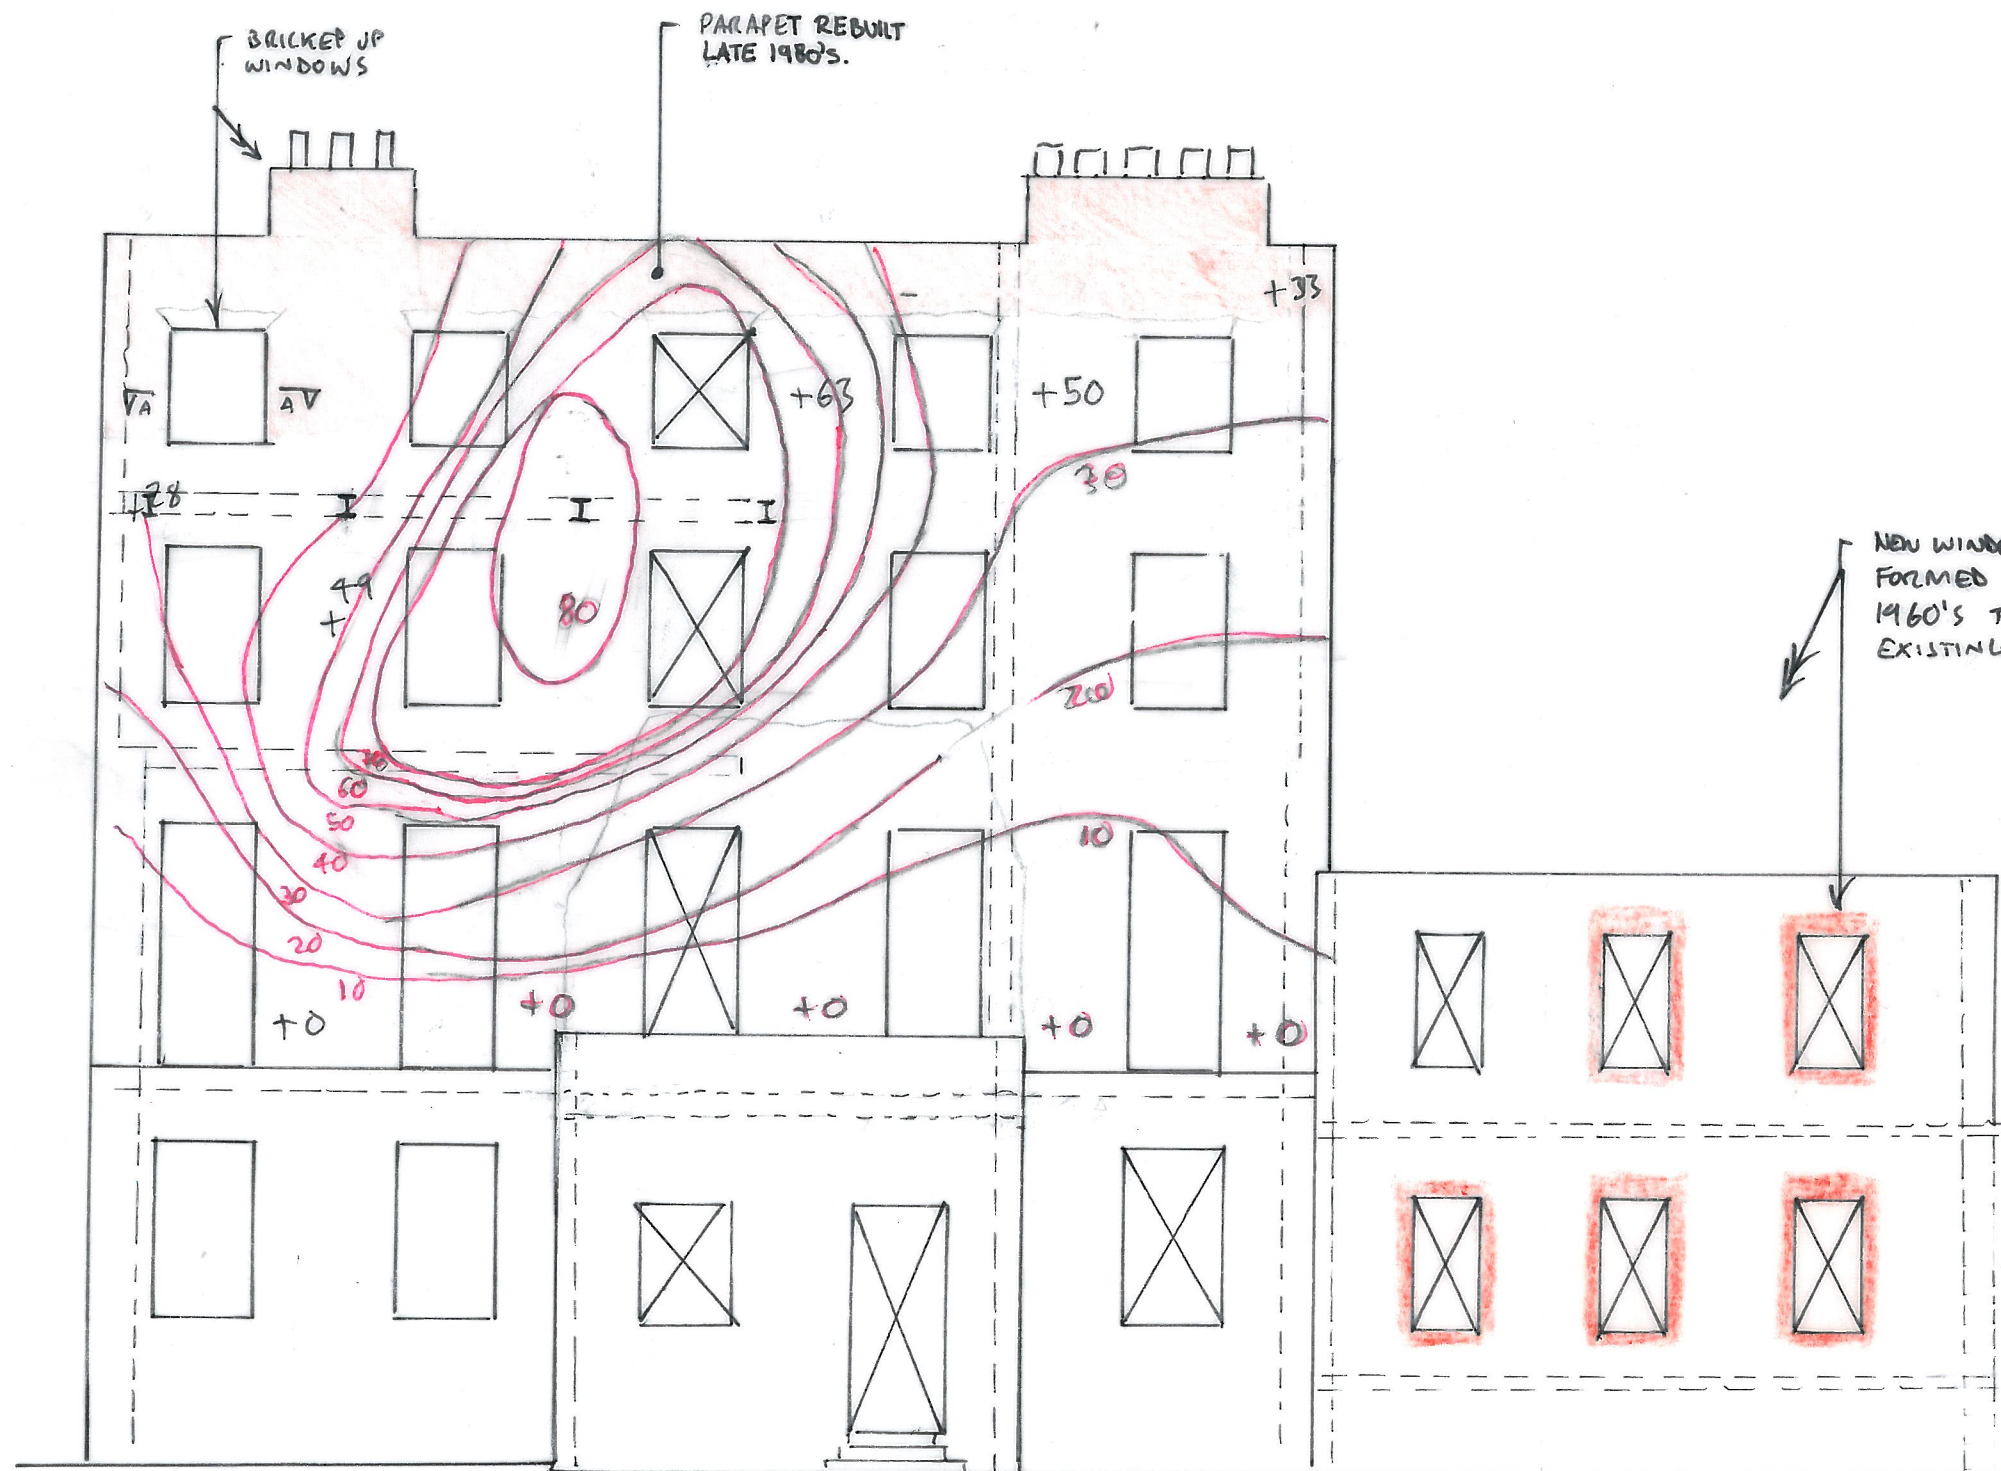

EXISTING SIDE ELEVATION

-	24.8.18	ISSUED FOR INFORMATION AS PART OF TENDER.	LK
---	---------	---	----

job
BRITISH MUSEUM
38 RUSSELL SQUARE

title
 EXISTING SIDE ELEVATION
 SUMMARY OF VERTICALITY
 SURVEY

drawn AL	checked
date JUL'18	scale (original - A3) 1:100

Alan Baxter

75 Cowcross Street London EC1M 6EL
 tel 020 7250 1555
 email aba@alanbaxter.co.uk

www.alanbaxter.co.uk

drg. no. 1756/702/009	rev. -
---------------------------------	-----------